



0 1 2 3 4 5m
VISUAL SCALE 1:50@A1


1. All dimensions in millimeters unless otherwise specified.
2. The contractor to check all dimensions, angles, drain runs and conditions on site before works commencement.

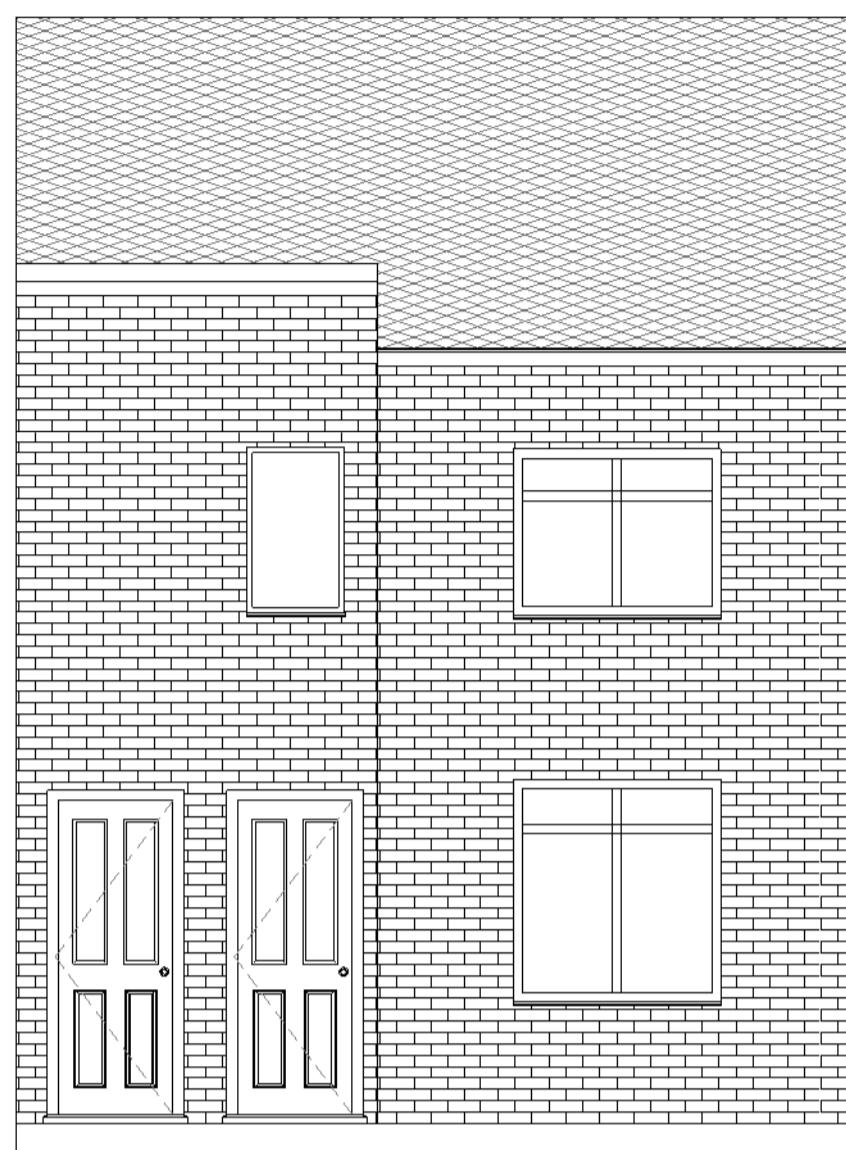


1 Proposed (As Existing) Front Elevation
1 : 50

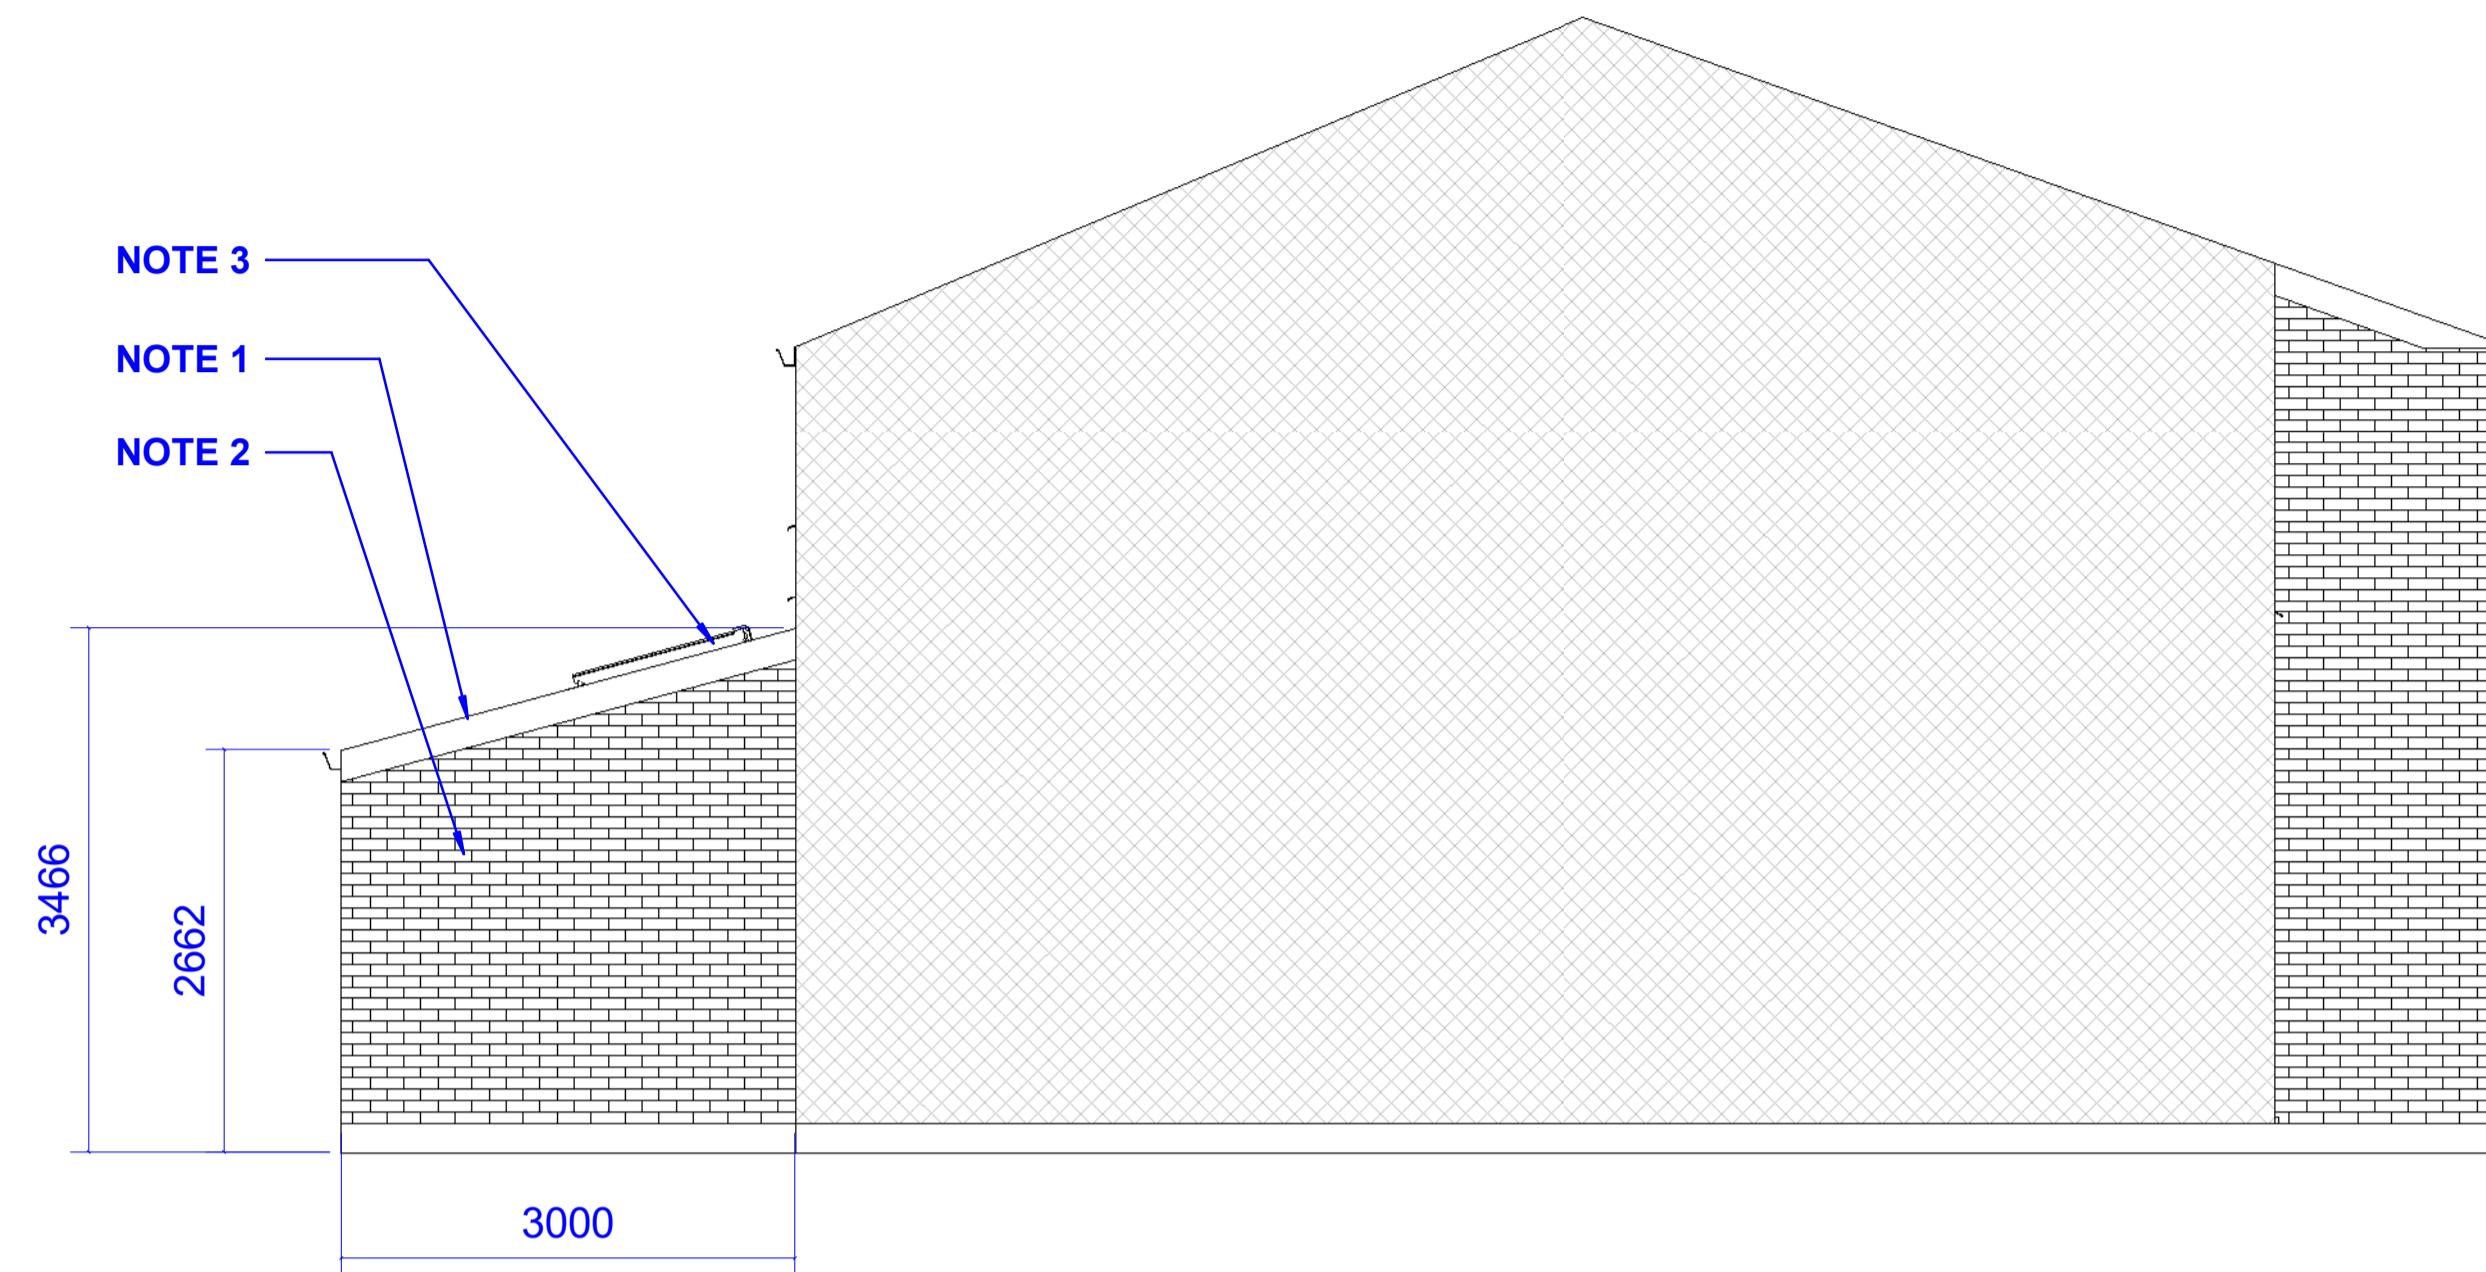

3 Proposed South Elevation
1 : 50

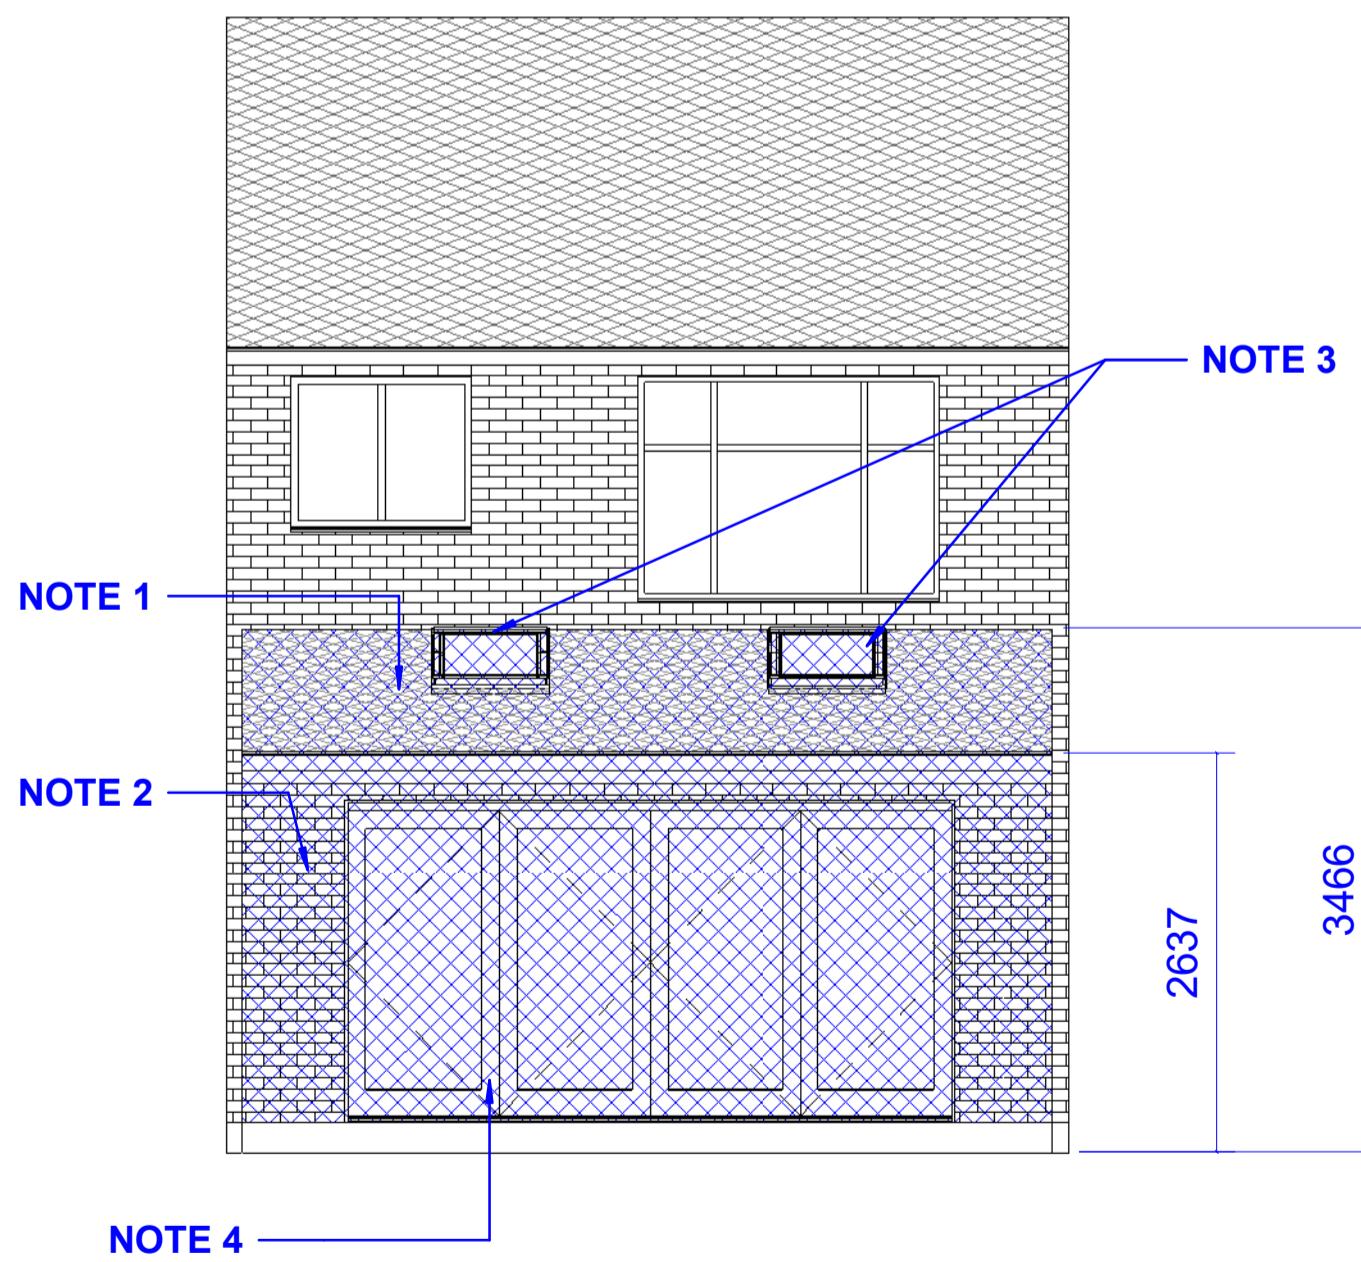

2 Proposed Rear Elevation
1 : 50

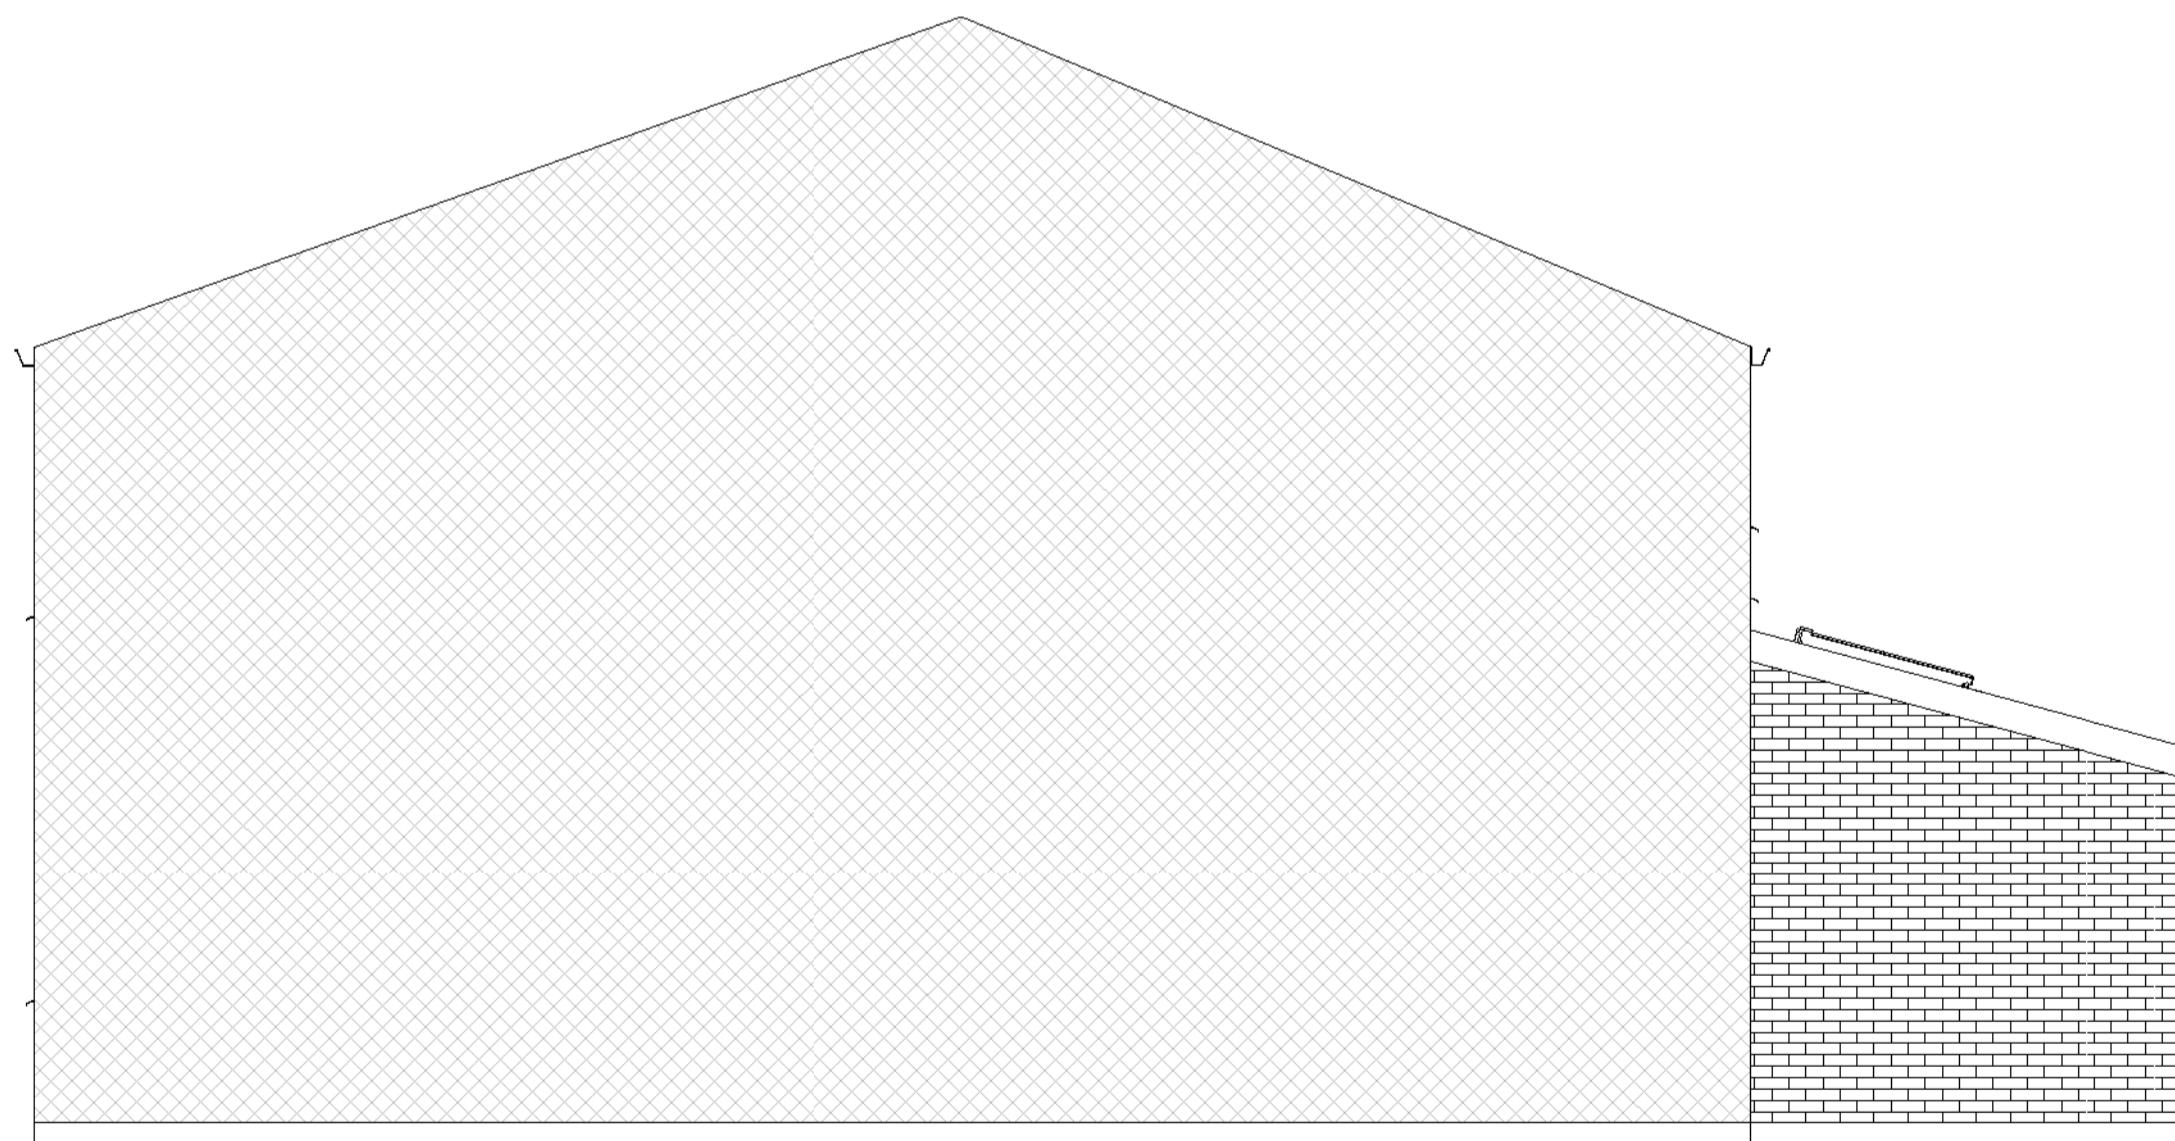

4 Proposed North Elevation
1 : 50

TO BE DEMOLISHED

NEW EXTENSIONS

NOTE 1 - NEW ROOF TILES TO MATCH EXISTING ROOF

NOTE 2 - BRICK WALLS TO MATCH EXISTING WALLS

NOTE 3 - NEW ROOF WINDOWS TO PROJECT NO MORE THAN 150mm ABOVE SLOPE OF ROOF.

NOTE 4 - NEW BI FOLDING WHITE ALUMINIUM DOOR TO MATCH COLOUR OF EXISTING WINDOWS

01	15.07.2025	1	MK	Issue for Planning
Rev.	Date	Seq.	BY	Description

MKCREATIVE 
22 Micklefield Way, Borehamwood, WD6 4LG
Client: Edyta Sitarz
Project: 3 Fernes Close UB8 2YR

Drawing area:

Drawing Title:
ELEVATIONS - PROPOSED

Approved By: ES Date: 15.07.2025
Checked By: ES Scale: 1 : 50

Drawn By: MZ Size: A1

Status: FOR PLANNING

Drawing No. Rev.
3 FERNES - 005 01