






SCALE - 1 : 100.

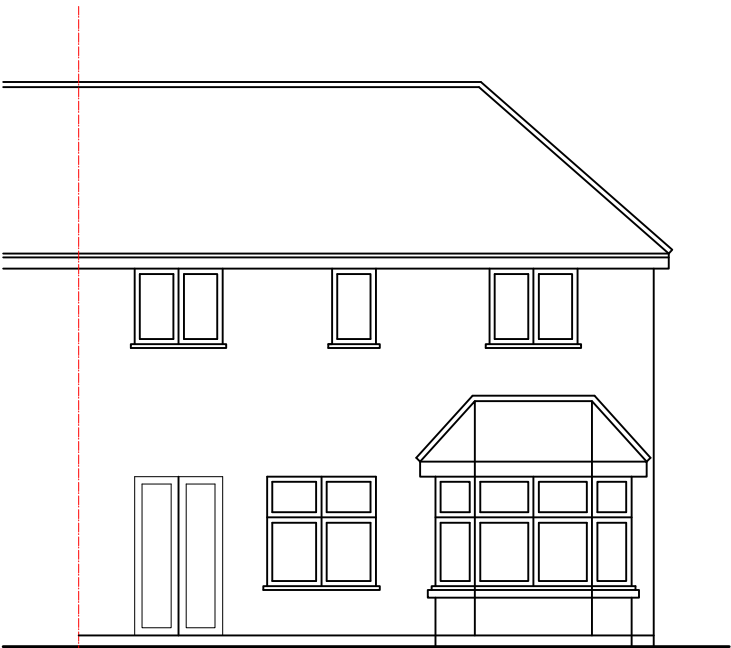

EXISTING REAR ELEVATION

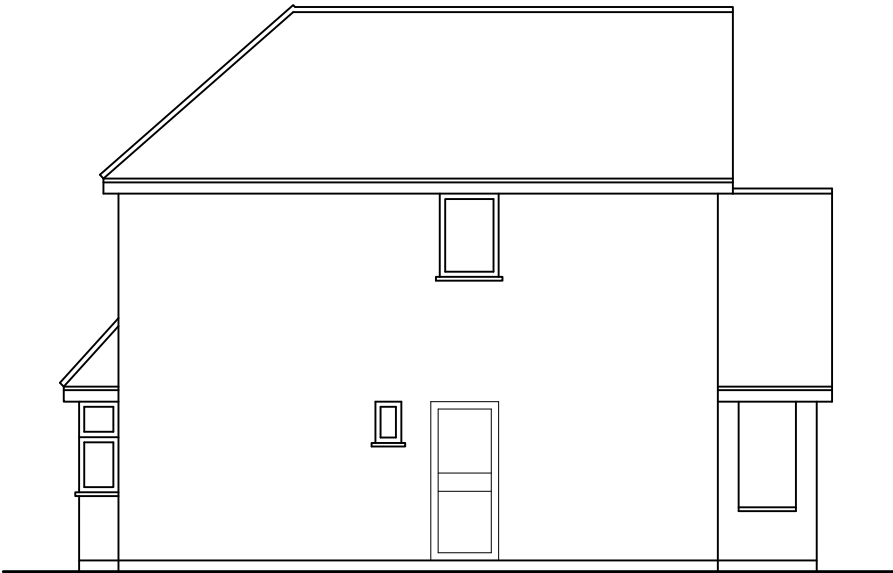

EXISTING SIDE ELEVATION 1

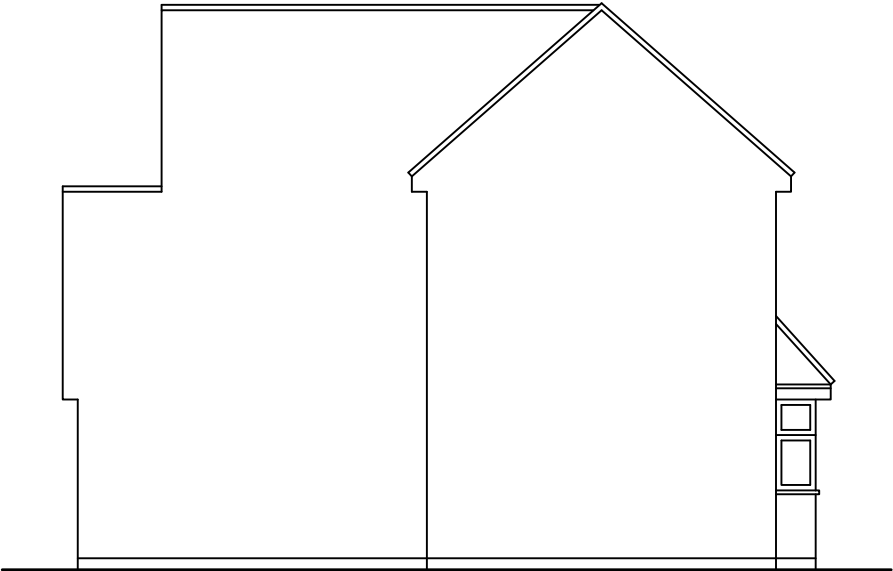

EXISTING SIDE ELEVATION 2

M C S DESIGN Architectural Services Millennium Creative Services Design 53 Westmead, Windsor, SL4 3NN	client MR. ASHLEY MUHAMMED DEAN RAYAN	site 10 RUFFLE CLOSE, WEST DRAYTON, UB7 9BP	project SINGLE STOREY REAR EXTENSION	title EXISTING ELEVATIONS	status HOUSE HOLDER APPLICATION	scale 1:100 @ A3	drawn Kaleem Janjua B.Arch.
					drawing number RAYAN/PLAN/001	date 30th June 2025	revision