






SCALE - 1 : 100.

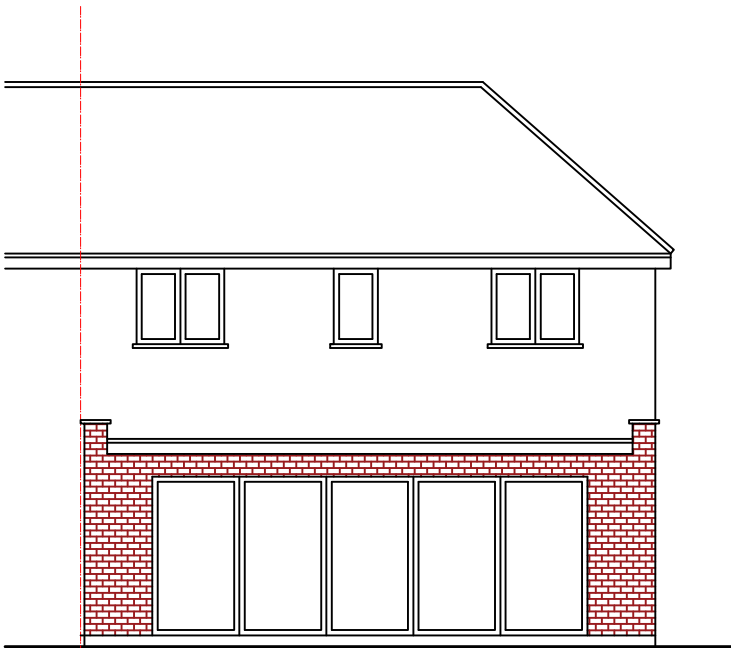

PROPOSED REAR ELEVATION

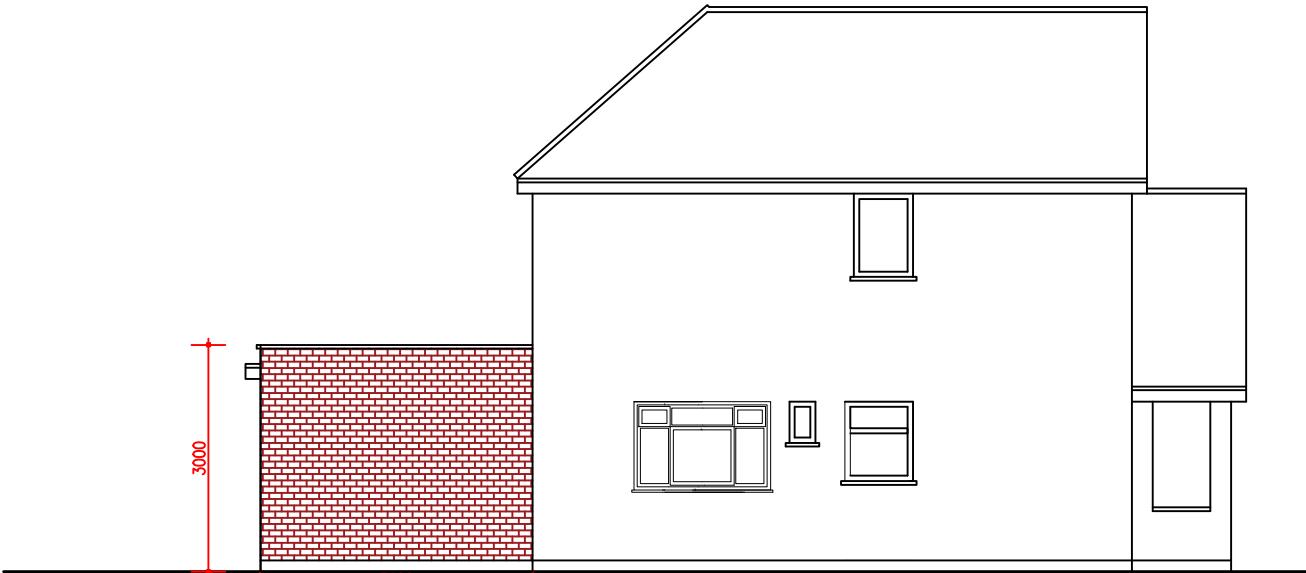

PROPOSED SIDE ELEVATION 1

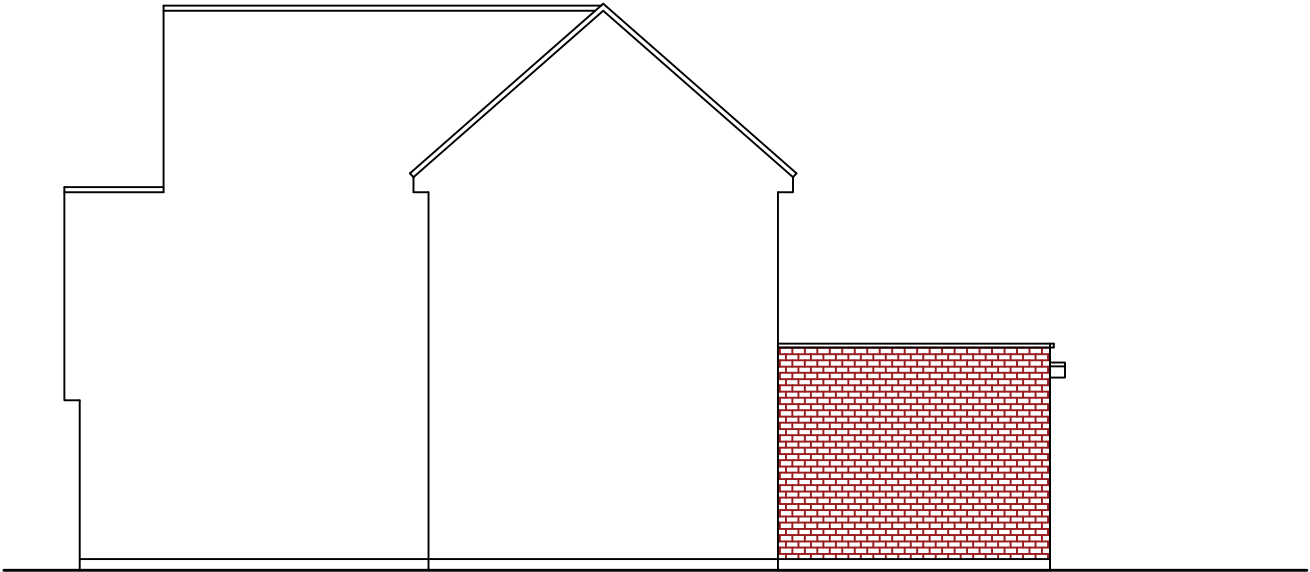

PROPOSED SIDE ELEVATION 2

M C S DESIGN Architectural Services Millennium Creative Services Design 53 Westmead, Windsor, SL4 3NN	mob: 07989319224 tel: 01753 869117 fax: 01753 869117 www.mcsdesignservices.co.uk email: info@mcsdesignservices.co.uk	client MR. ASHLEY MUHAMMED DEAN RAYAN	site 10 RUFFLE CLOSE, WEST DRAYTON, UB7 9BP	project SINGLE STOREY REAR EXTENSION	title PROPOSED ELEVATIONS	status HOUSE HOLDER APPLICATION	scale 1:100 @ A3	drawn Kaleem Janjua B.Arch.
						drawing number RAYAN/PLAN/002	date 12th AUGUST 2025	revision RAYAN/PLAN/002/REV-A