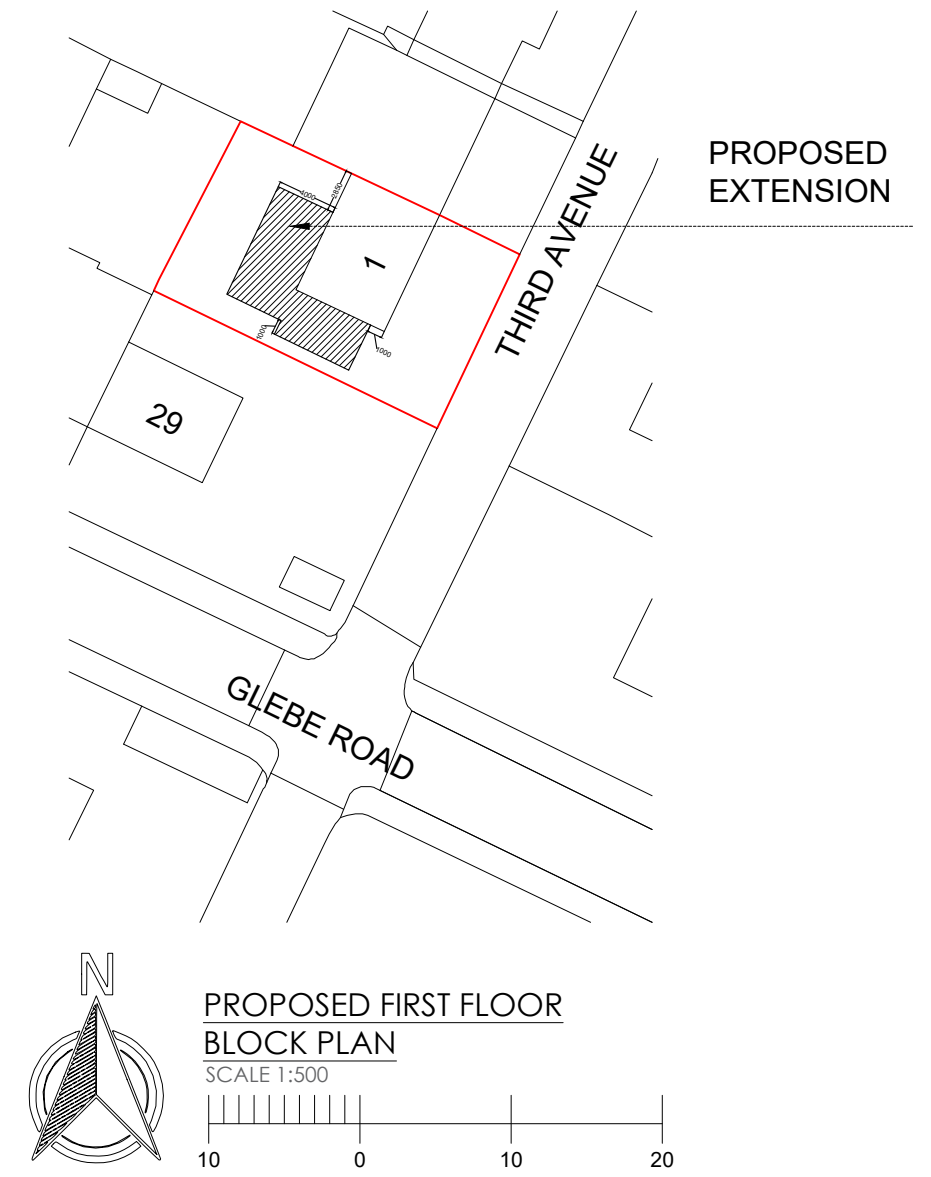
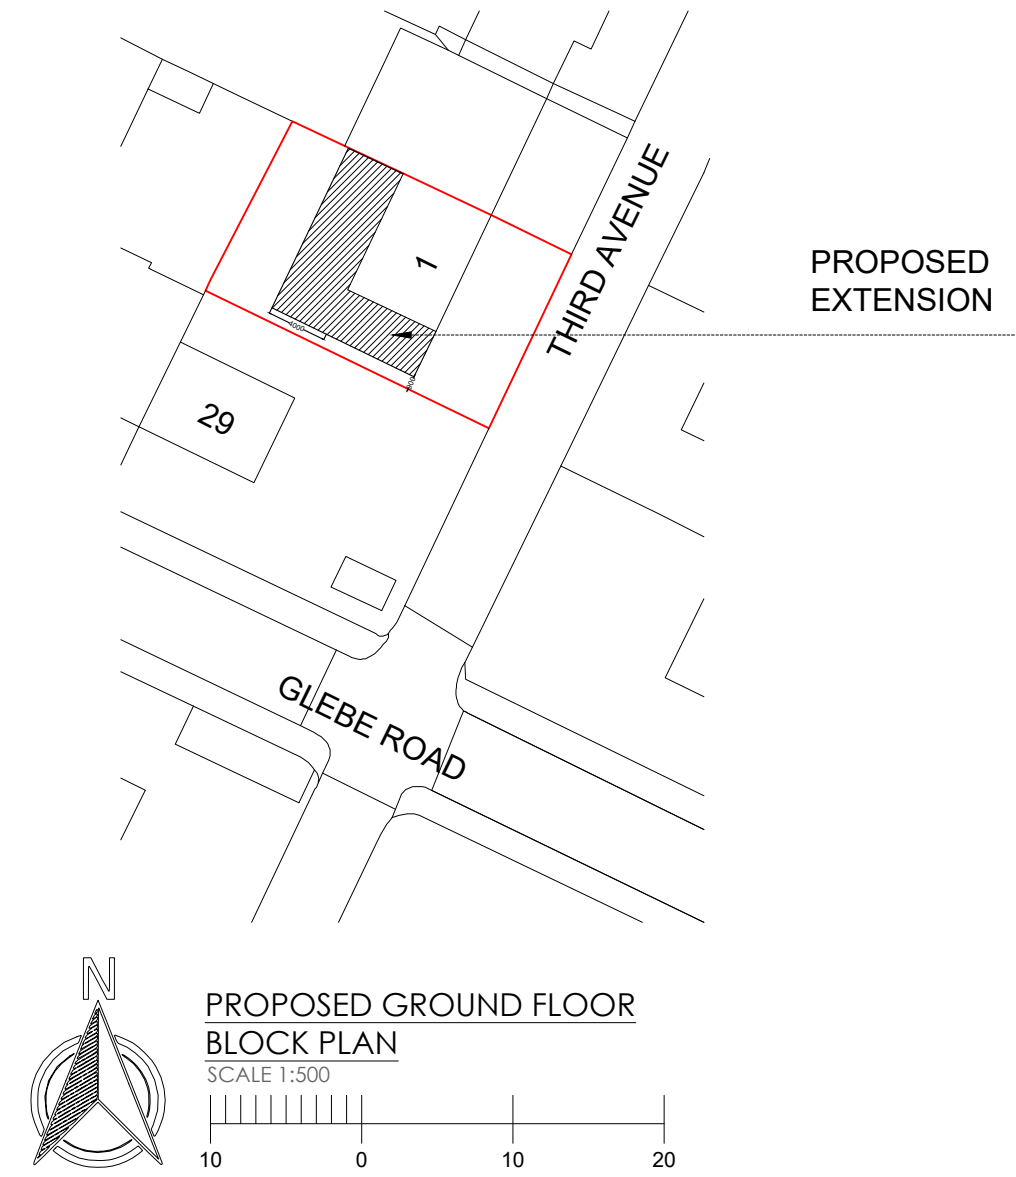
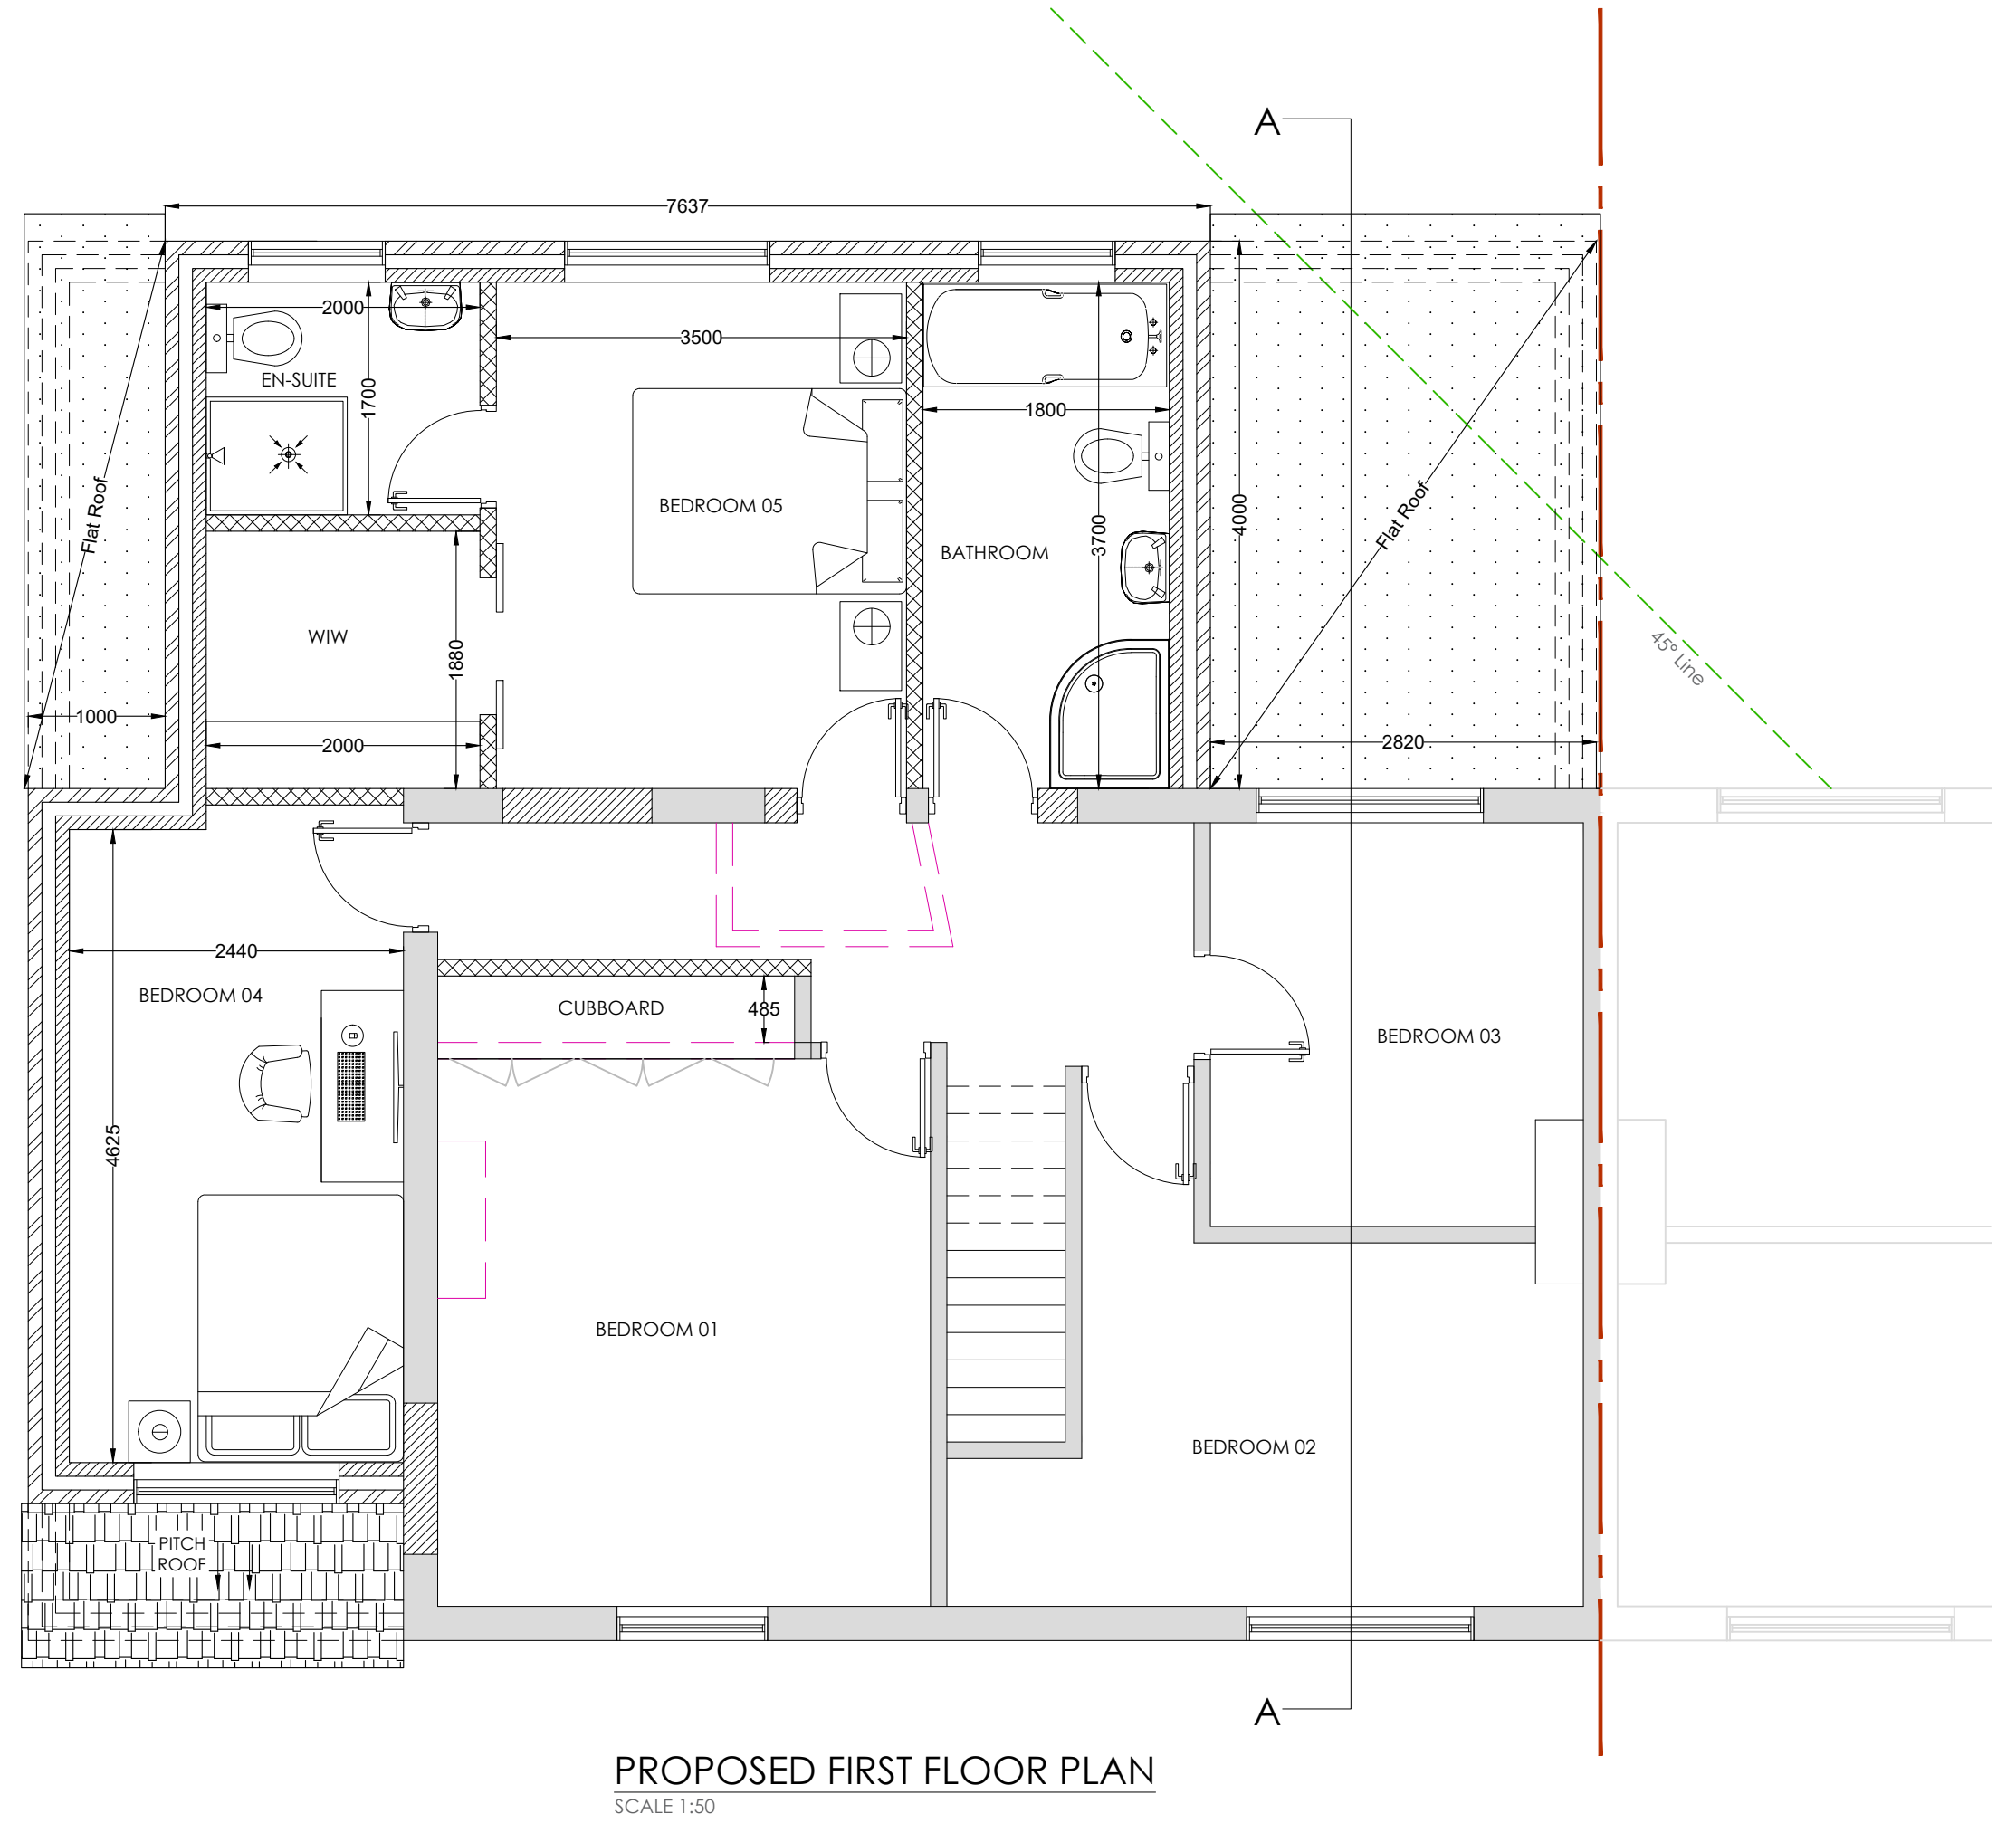
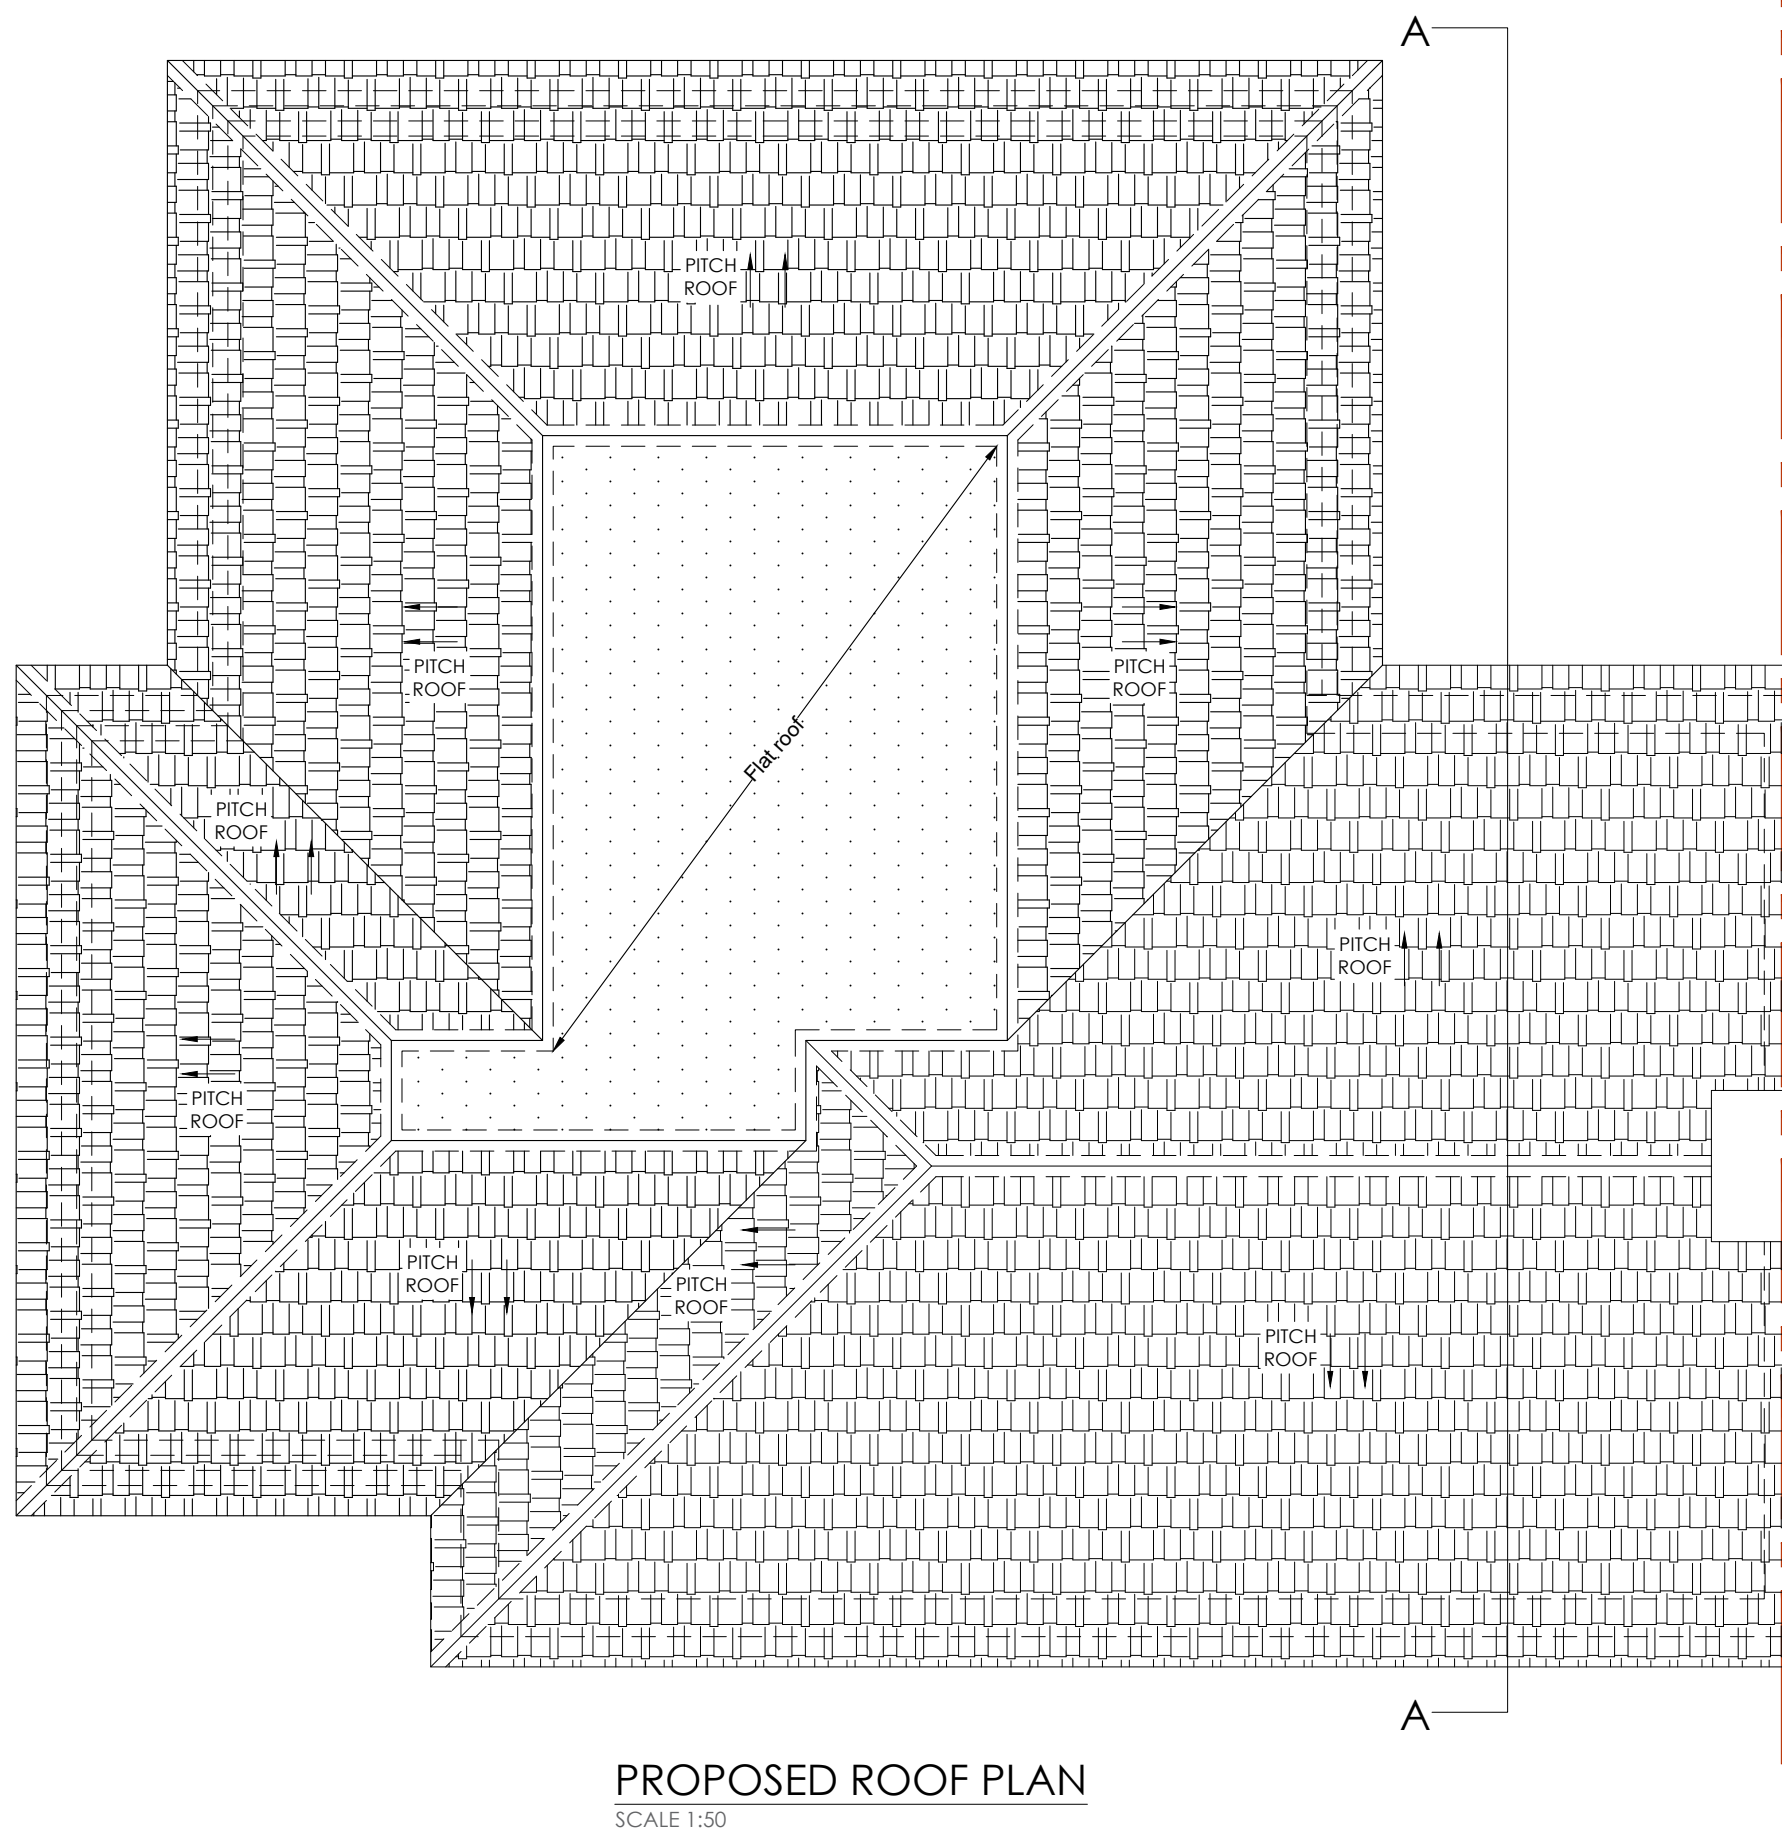
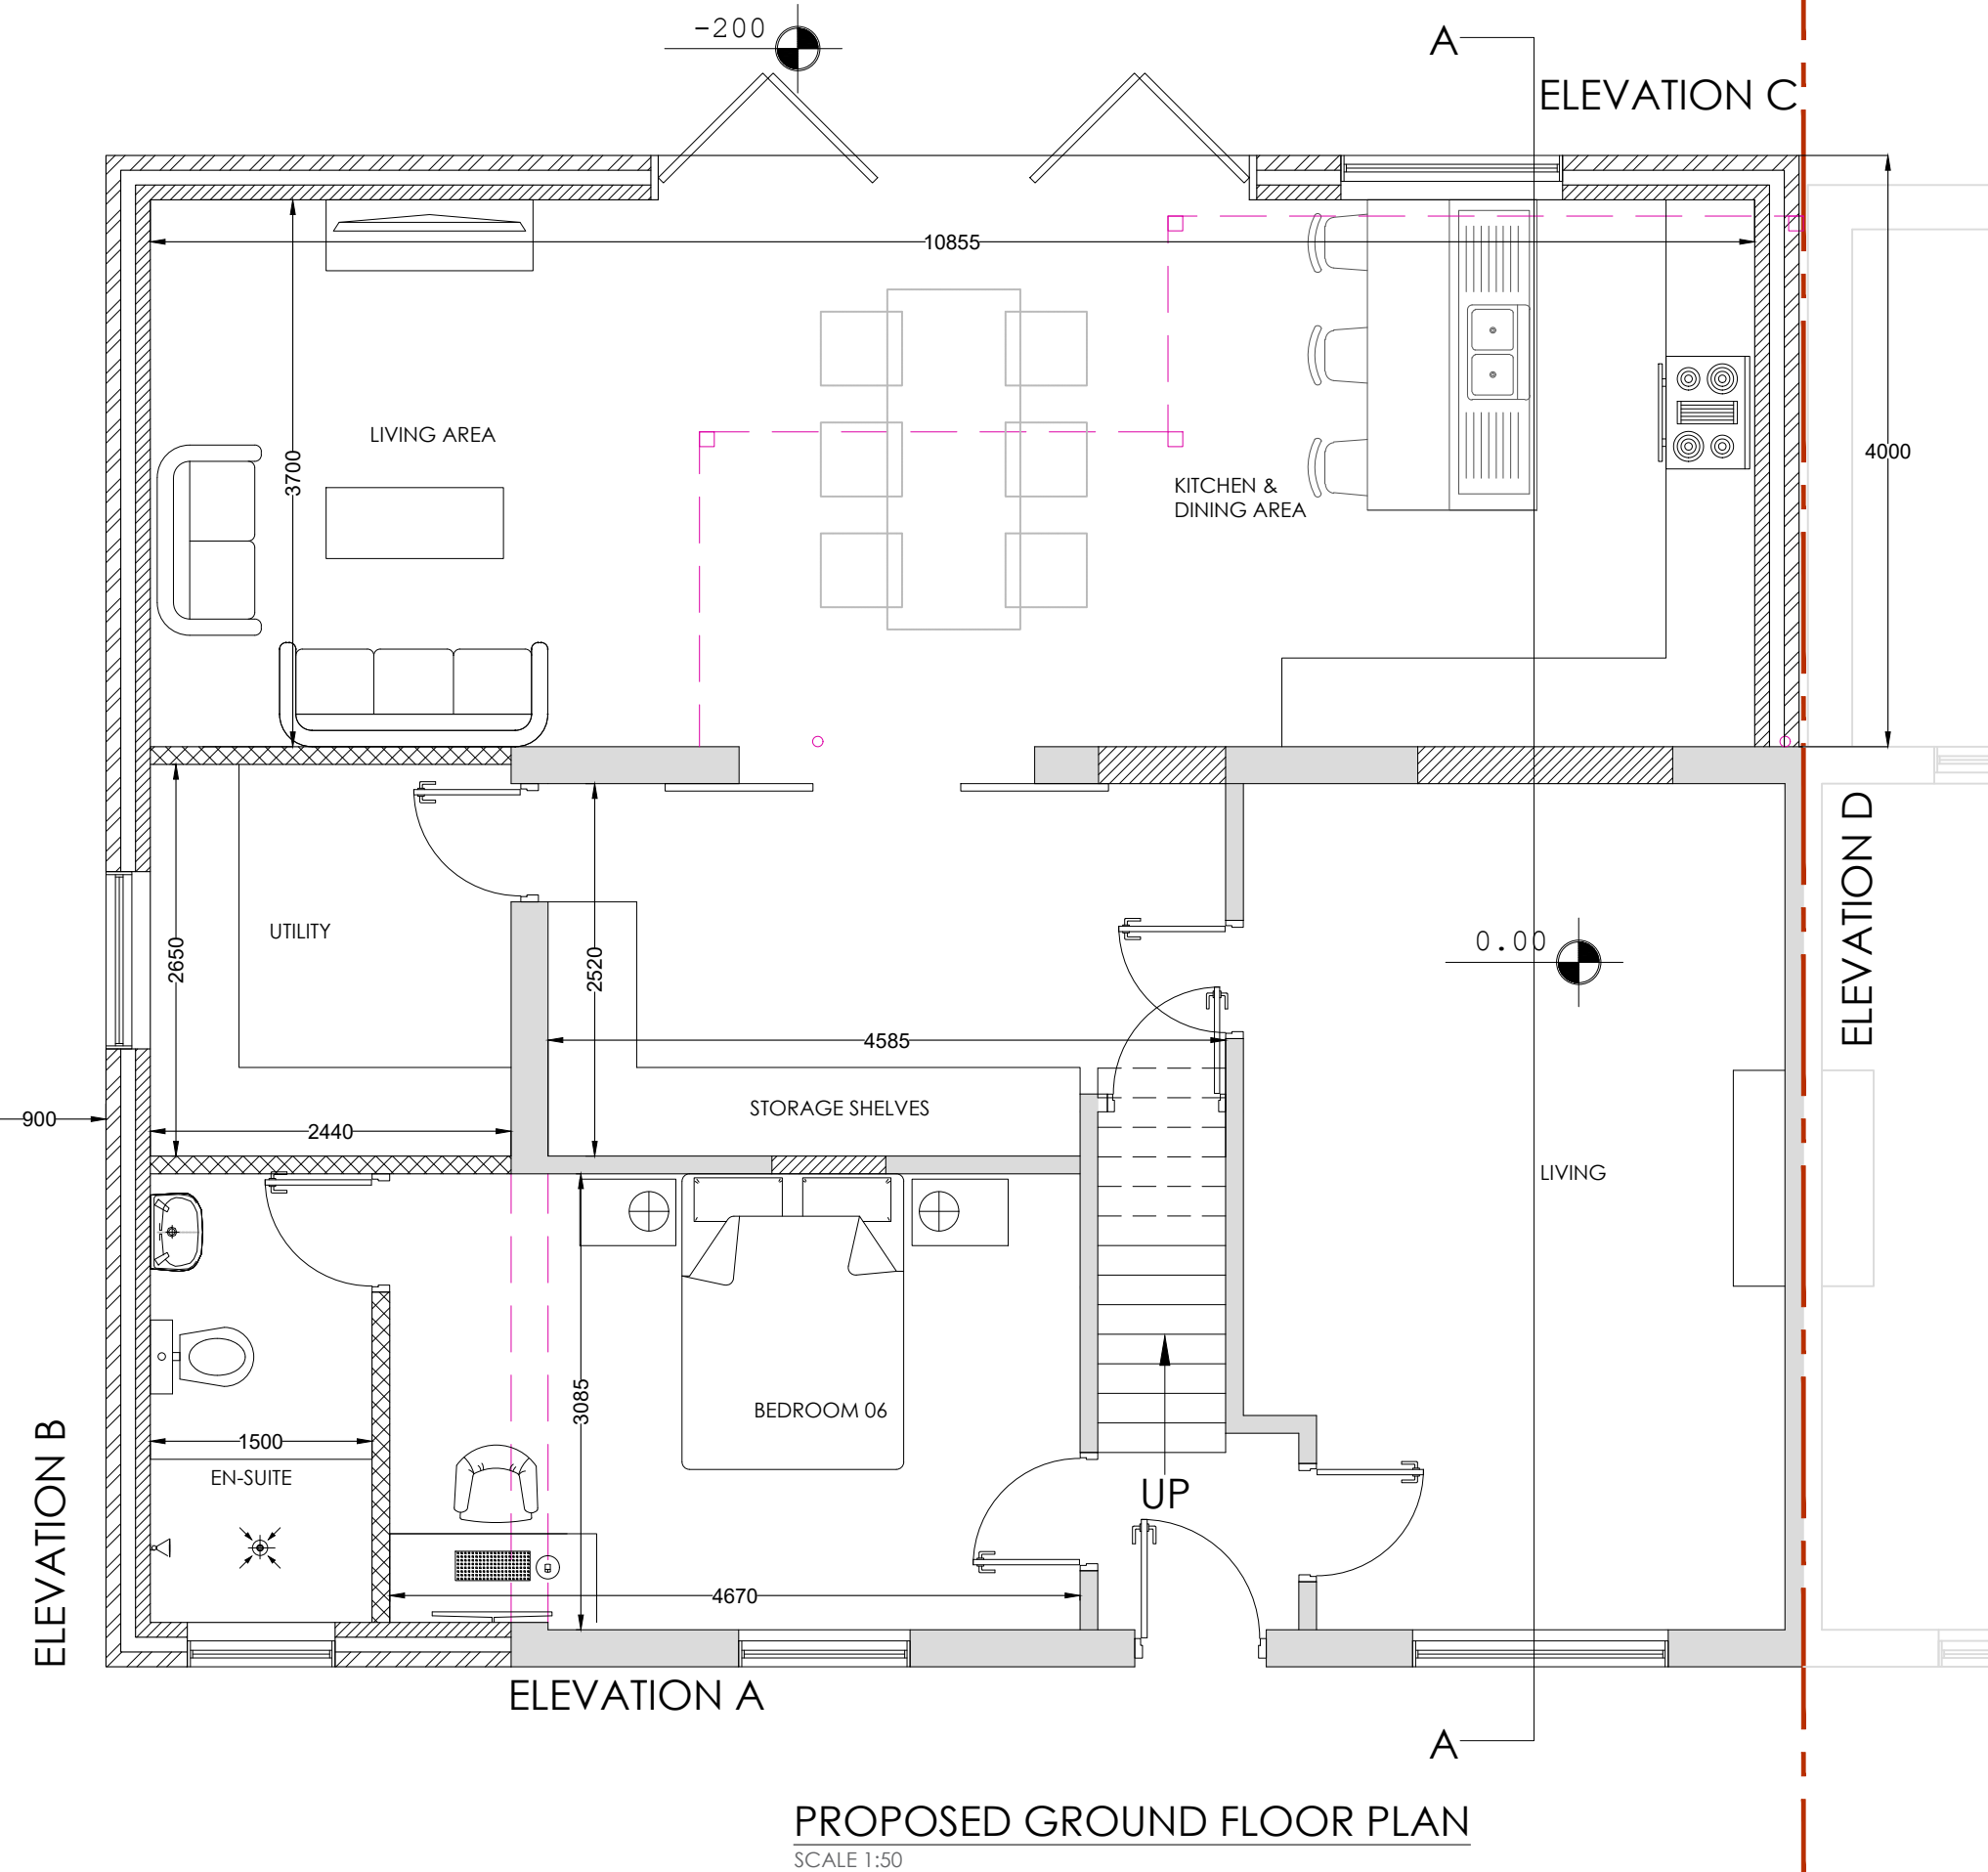
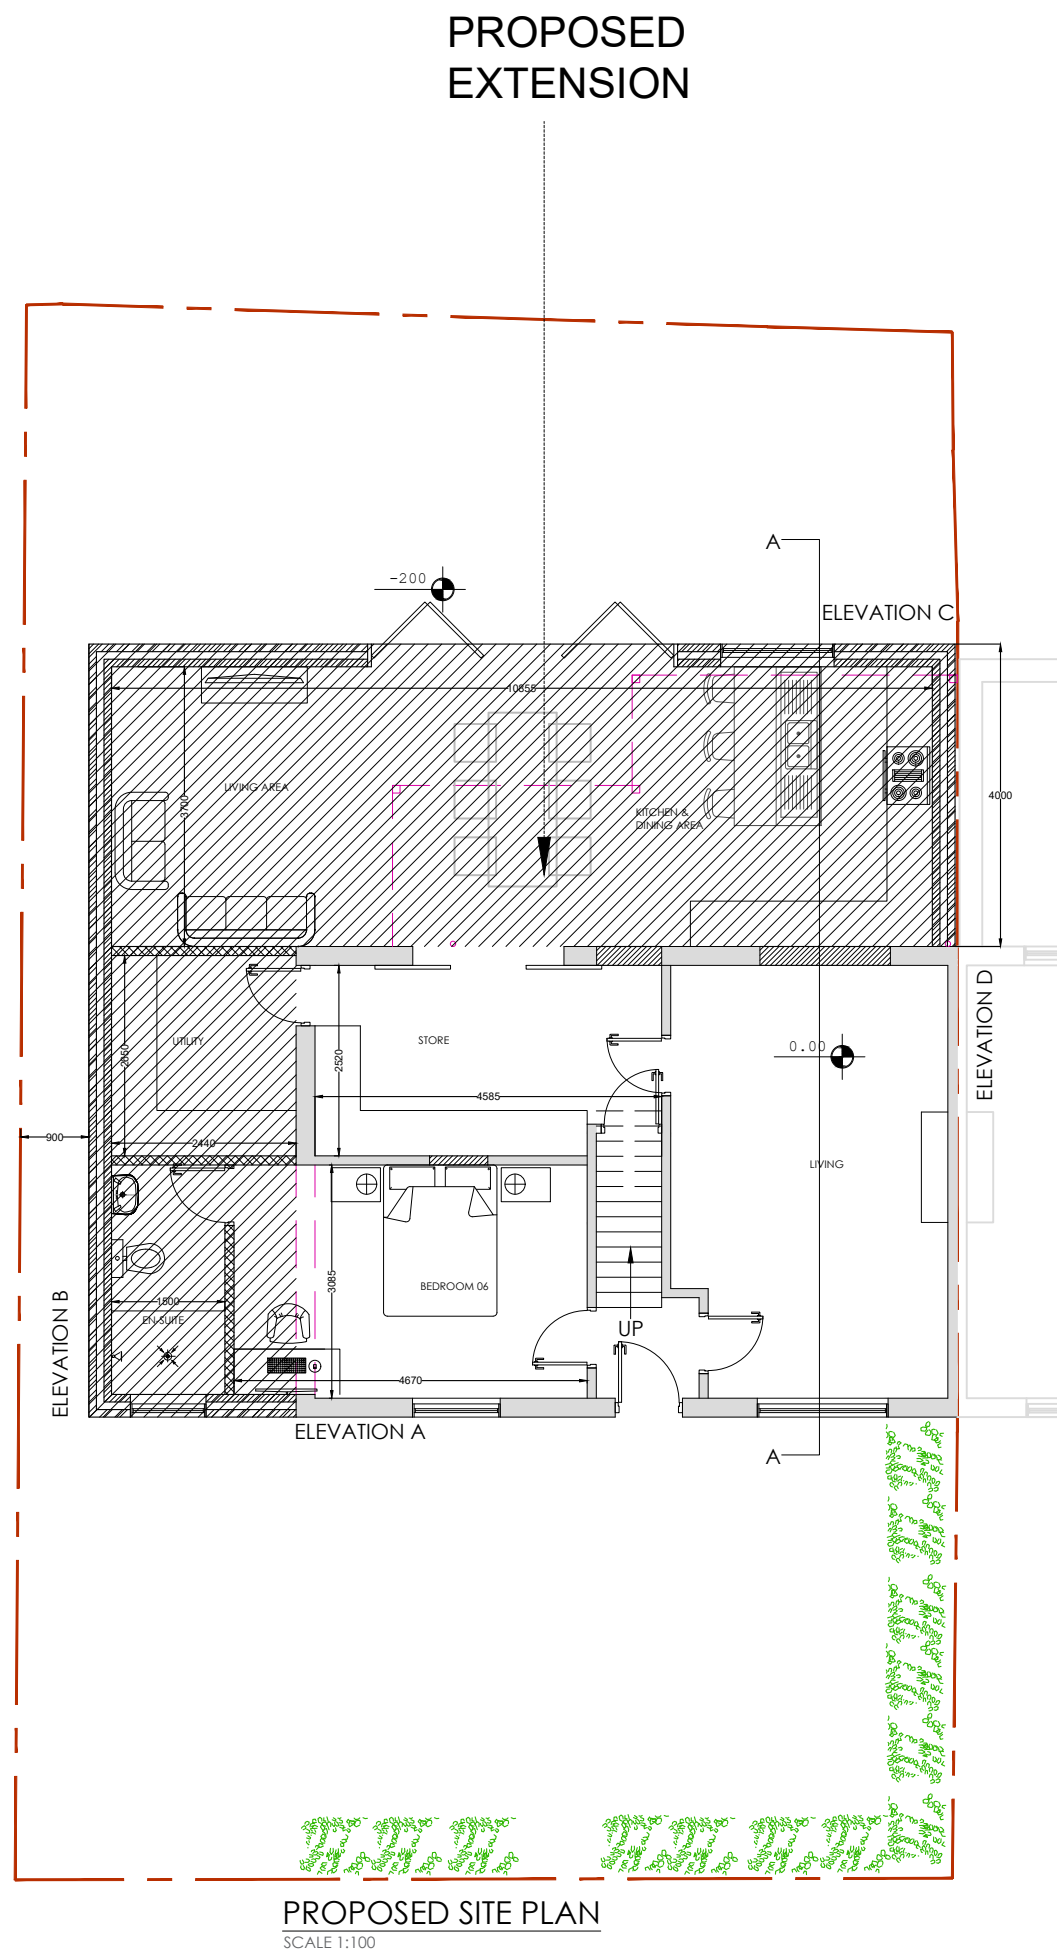


Do not scale off the drawings (scale only for planning purposes).		Drawn BC	
ARCH/CLIENT Project Title 1 THIRD AVENUE HAYES UB3 2EF		Checked SP	
Drawing Title PROPOSED SITE, FLOOR, ROOF PLANS AND BLOCK PLAN		Scale 1:50	Size A1
Project No. A270	Drawing No. PEF-02	Rev. A	