



PROPOSED CROSS SECTION A-A
SCALE 1:50

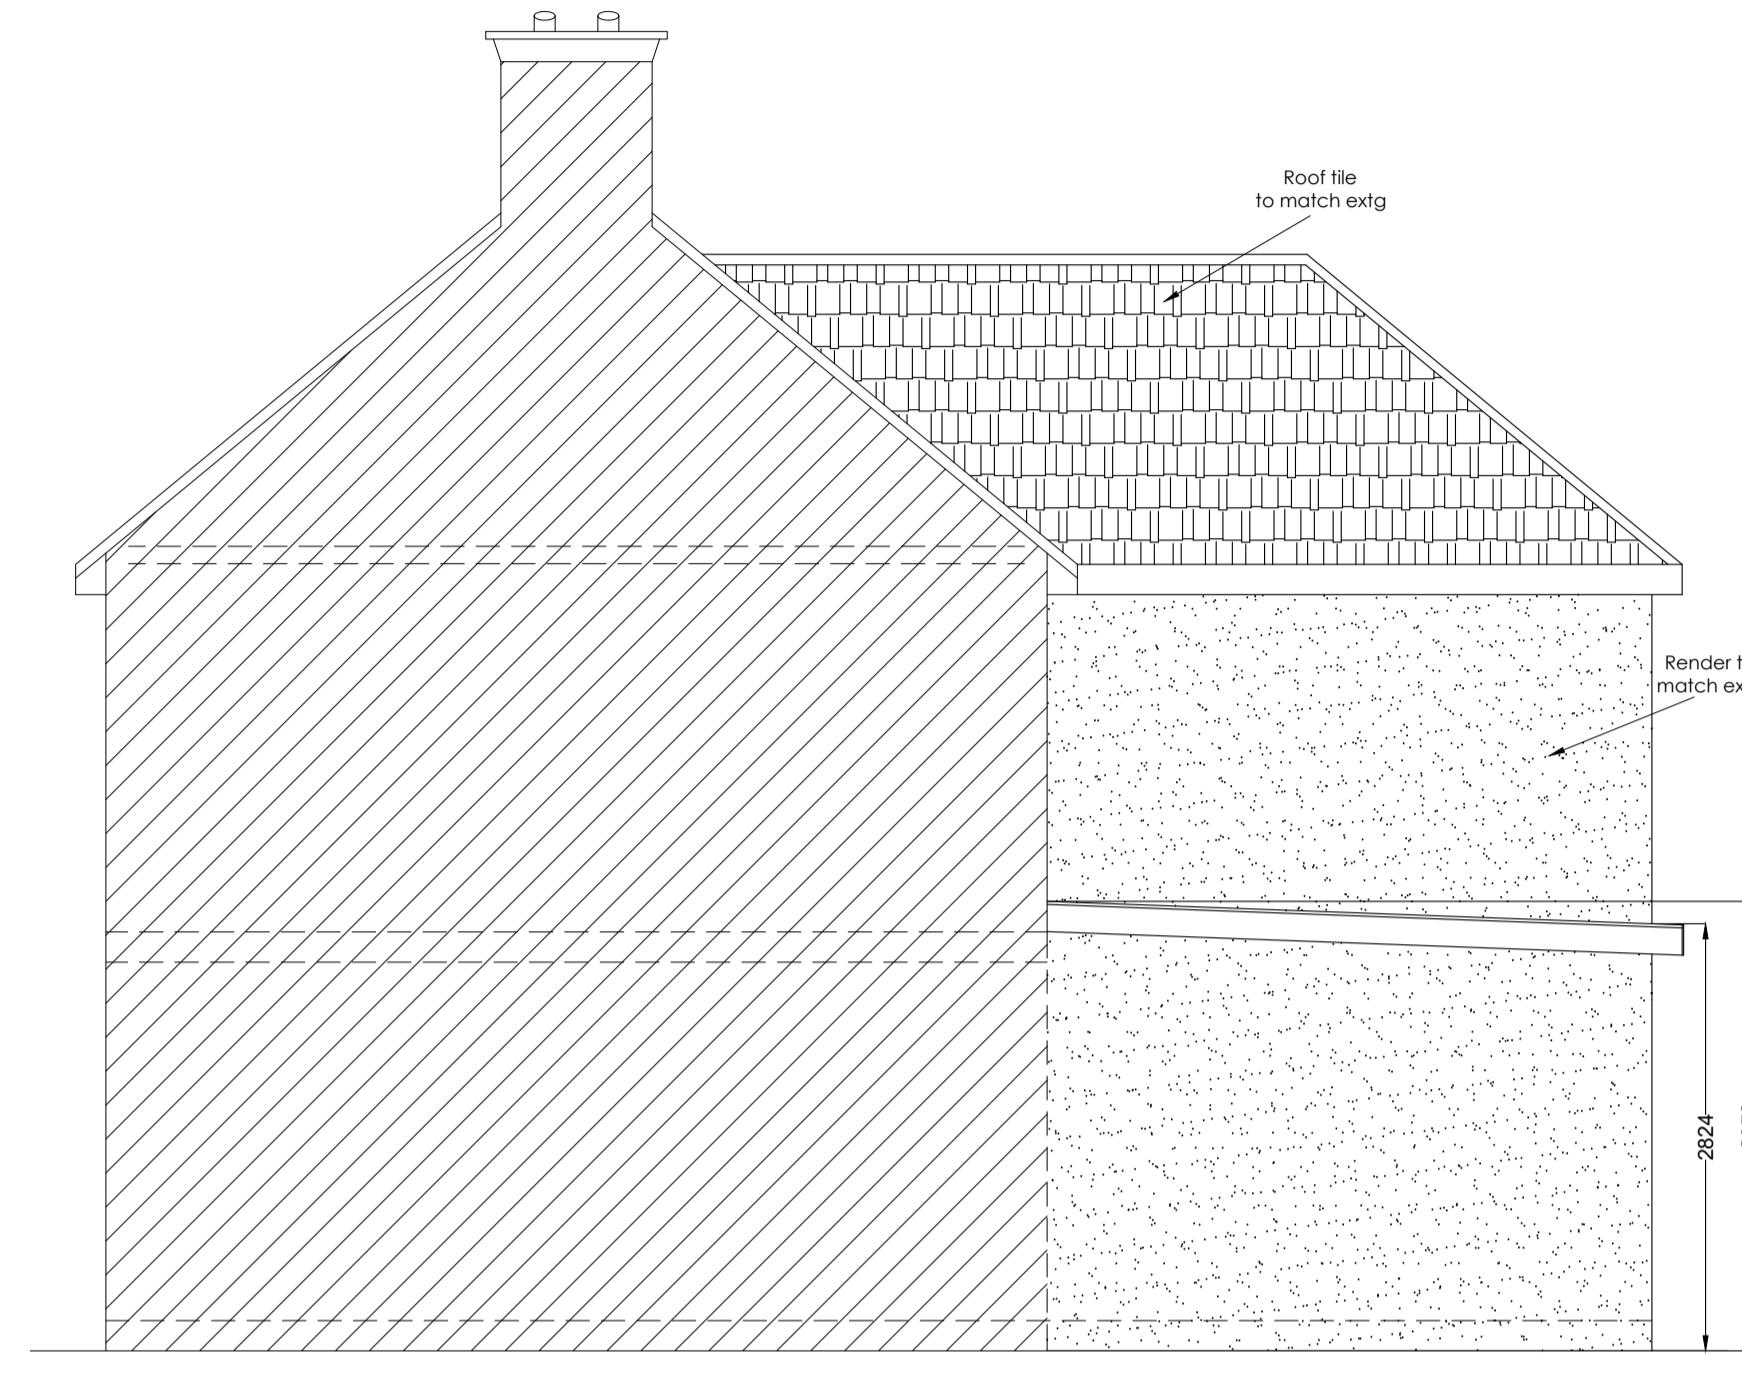


PROPOSED SIDE ELEVATION D
SCALE 1:50

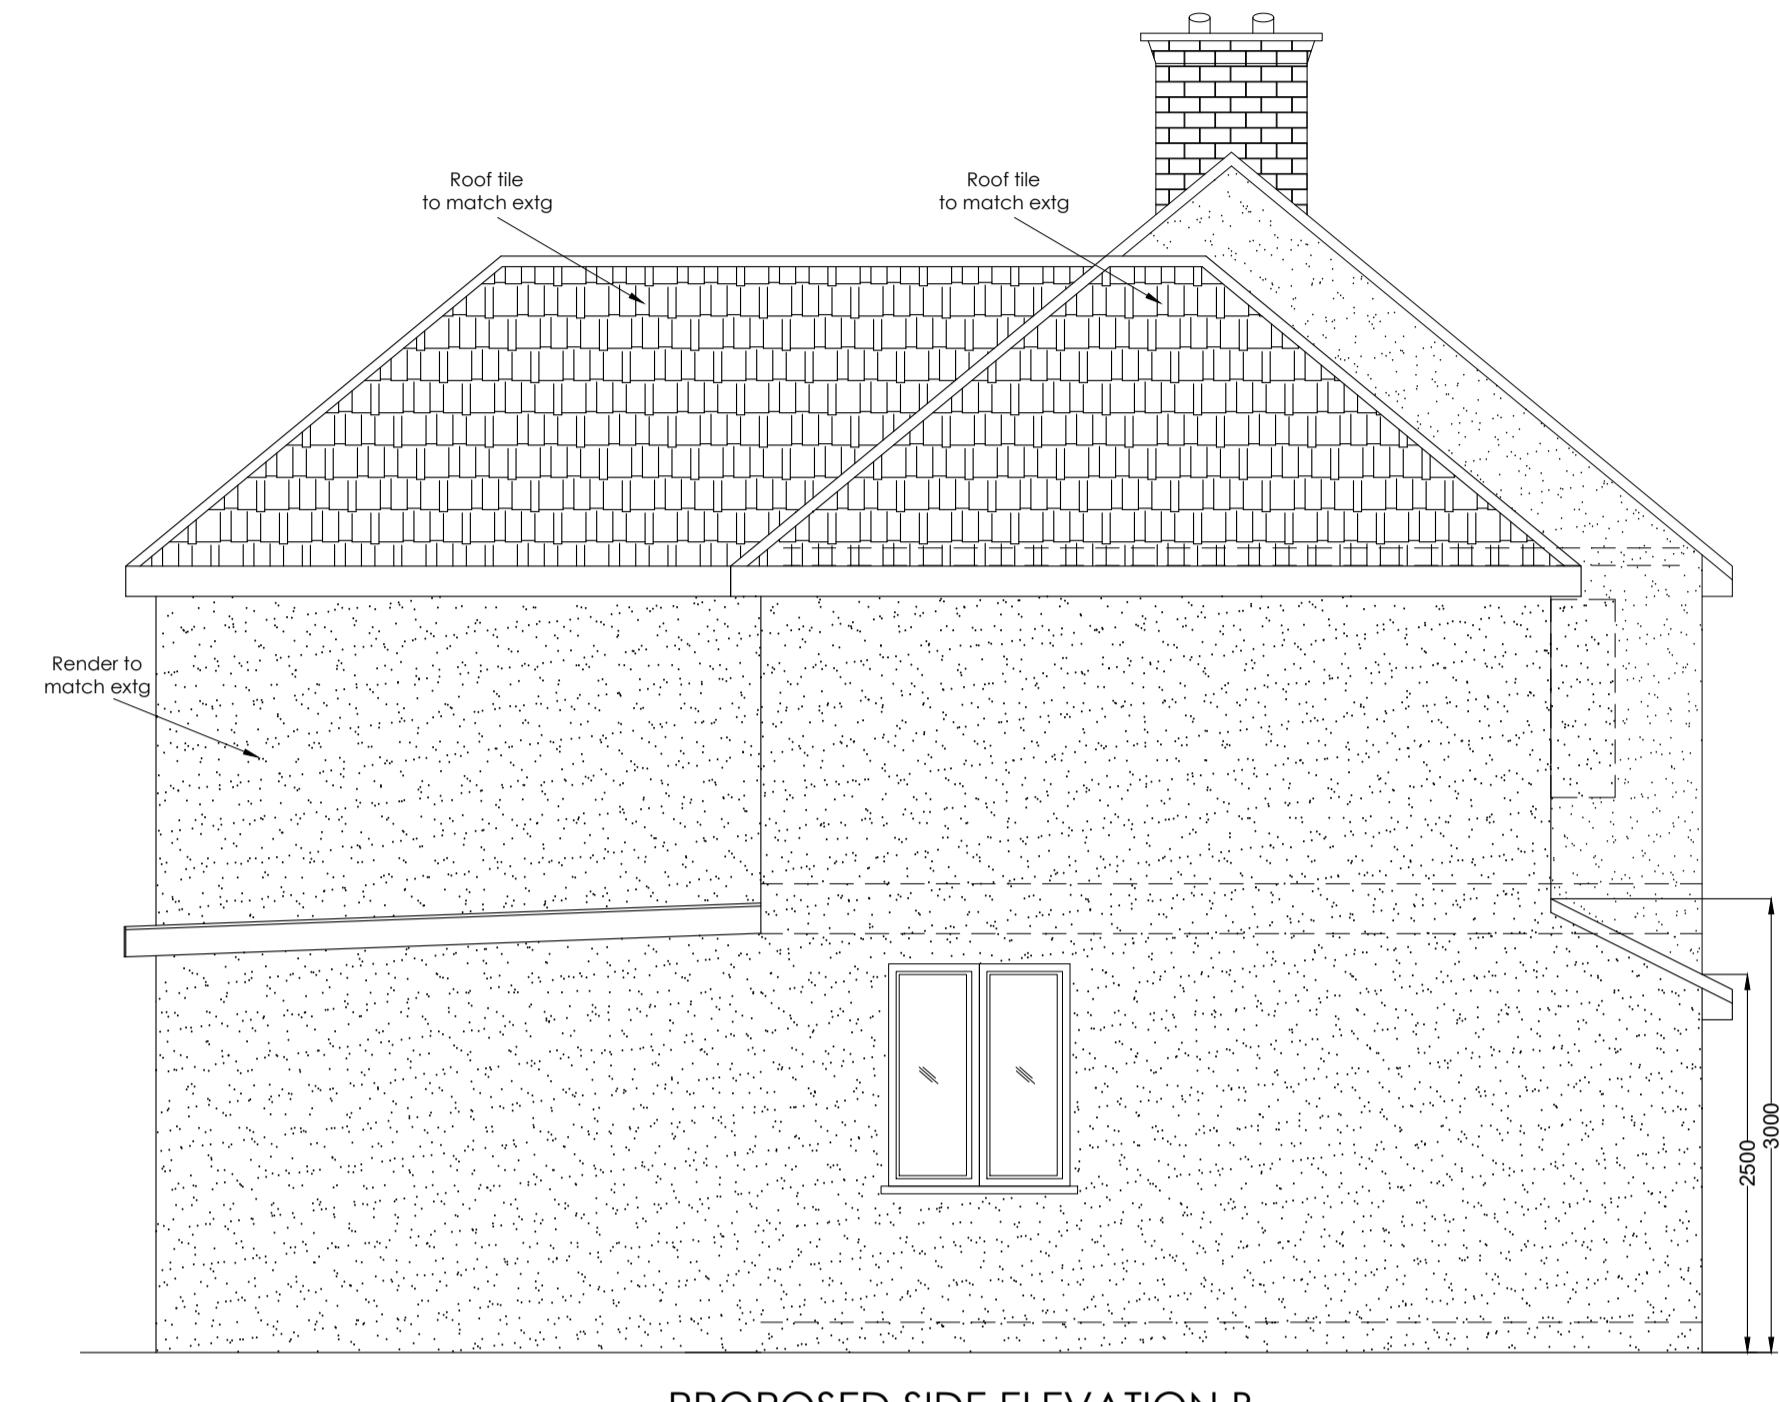


PROPOSED SIDE ELEVATION B
SCALE 1:50



PROPOSED FRONT ELEVATION A
SCALE 1:50

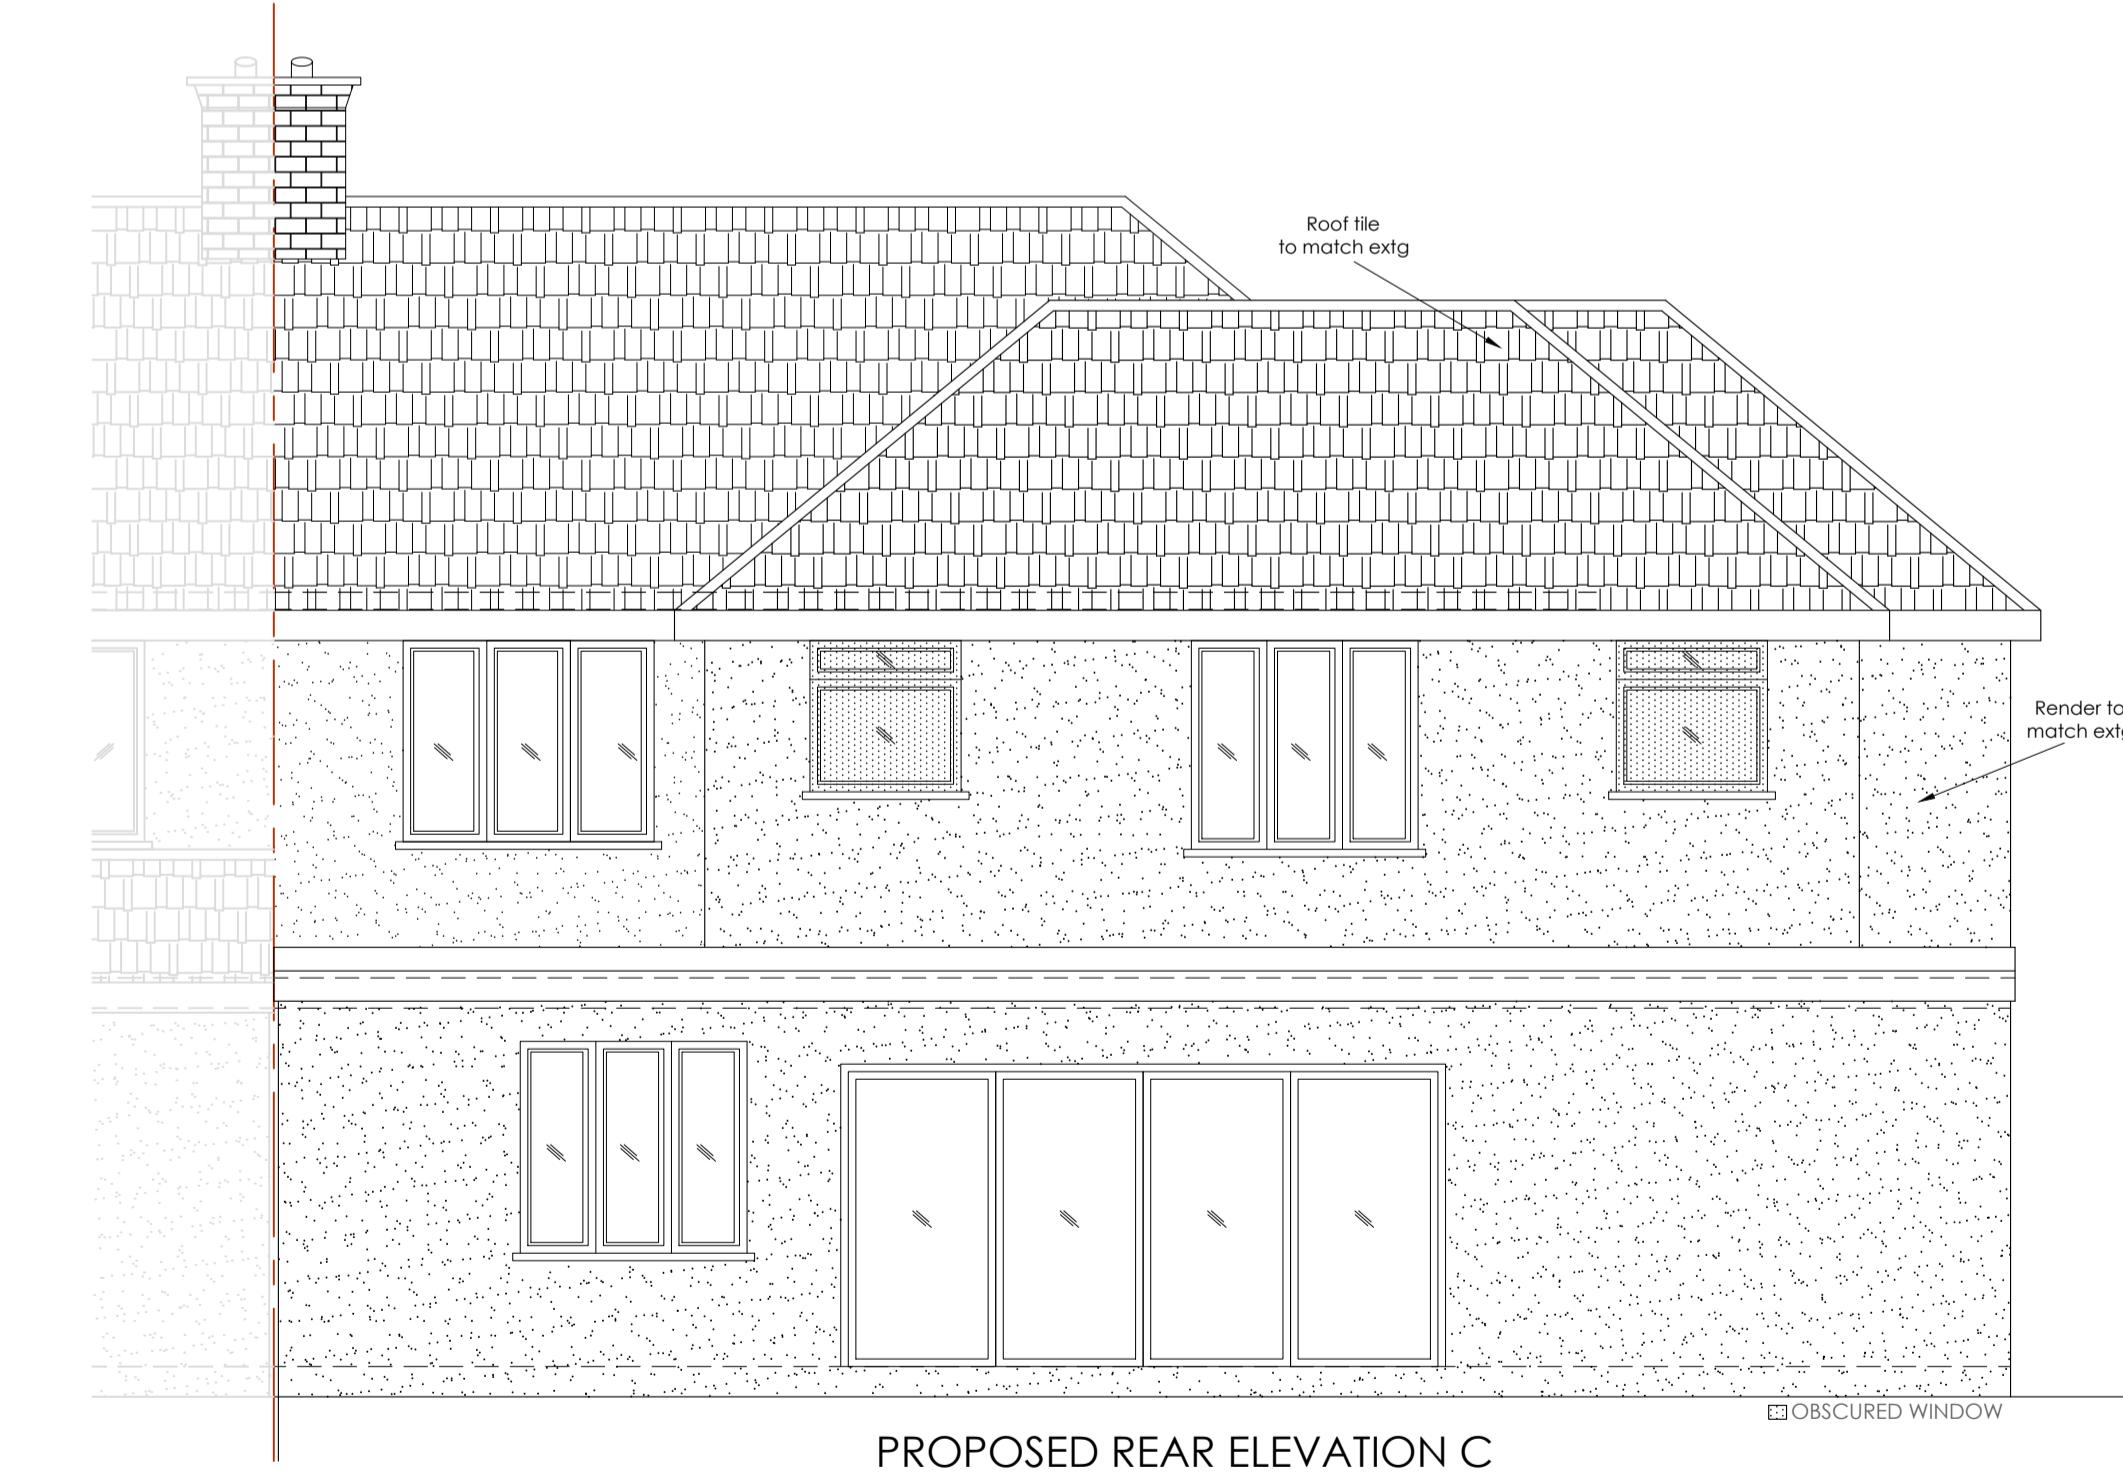

PROPOSED REAR ELEVATION C
SCALE 1:50

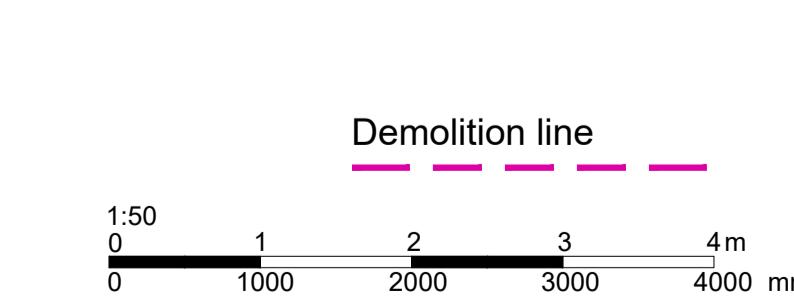

Do not scale off the drawings (scale only for planning purposes).
ARCH./CLIENT
Project Title
1 THIRD AVENUE HAYES UB3 2EF
Drawing Title
PROPOSED ELEVATIONS AND CROSS SECTION
Drawn BC
Checked SP
Scale 1:50 Size A1
Project No. A270 Drawing No. PEF-03 Rev. A