

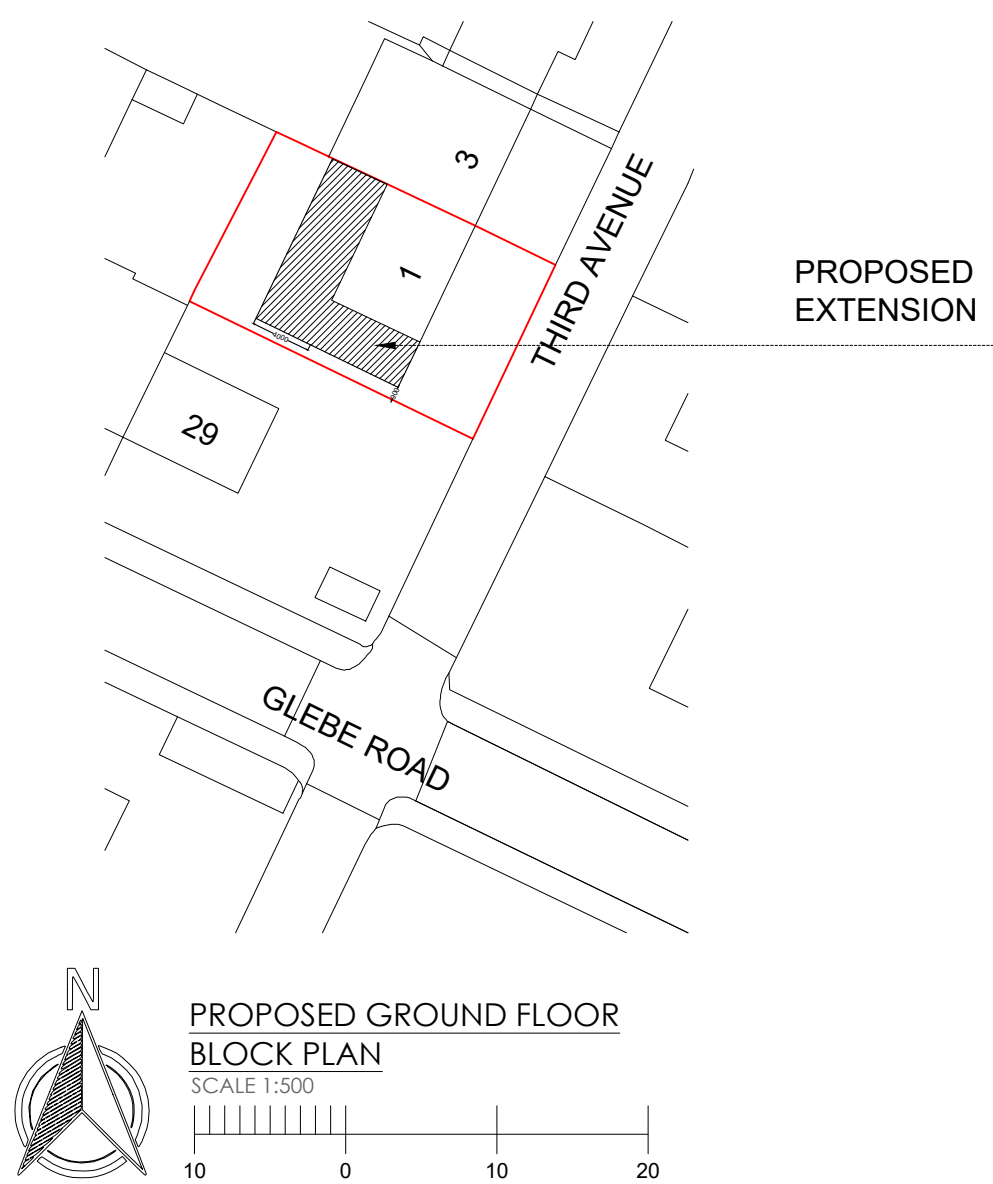
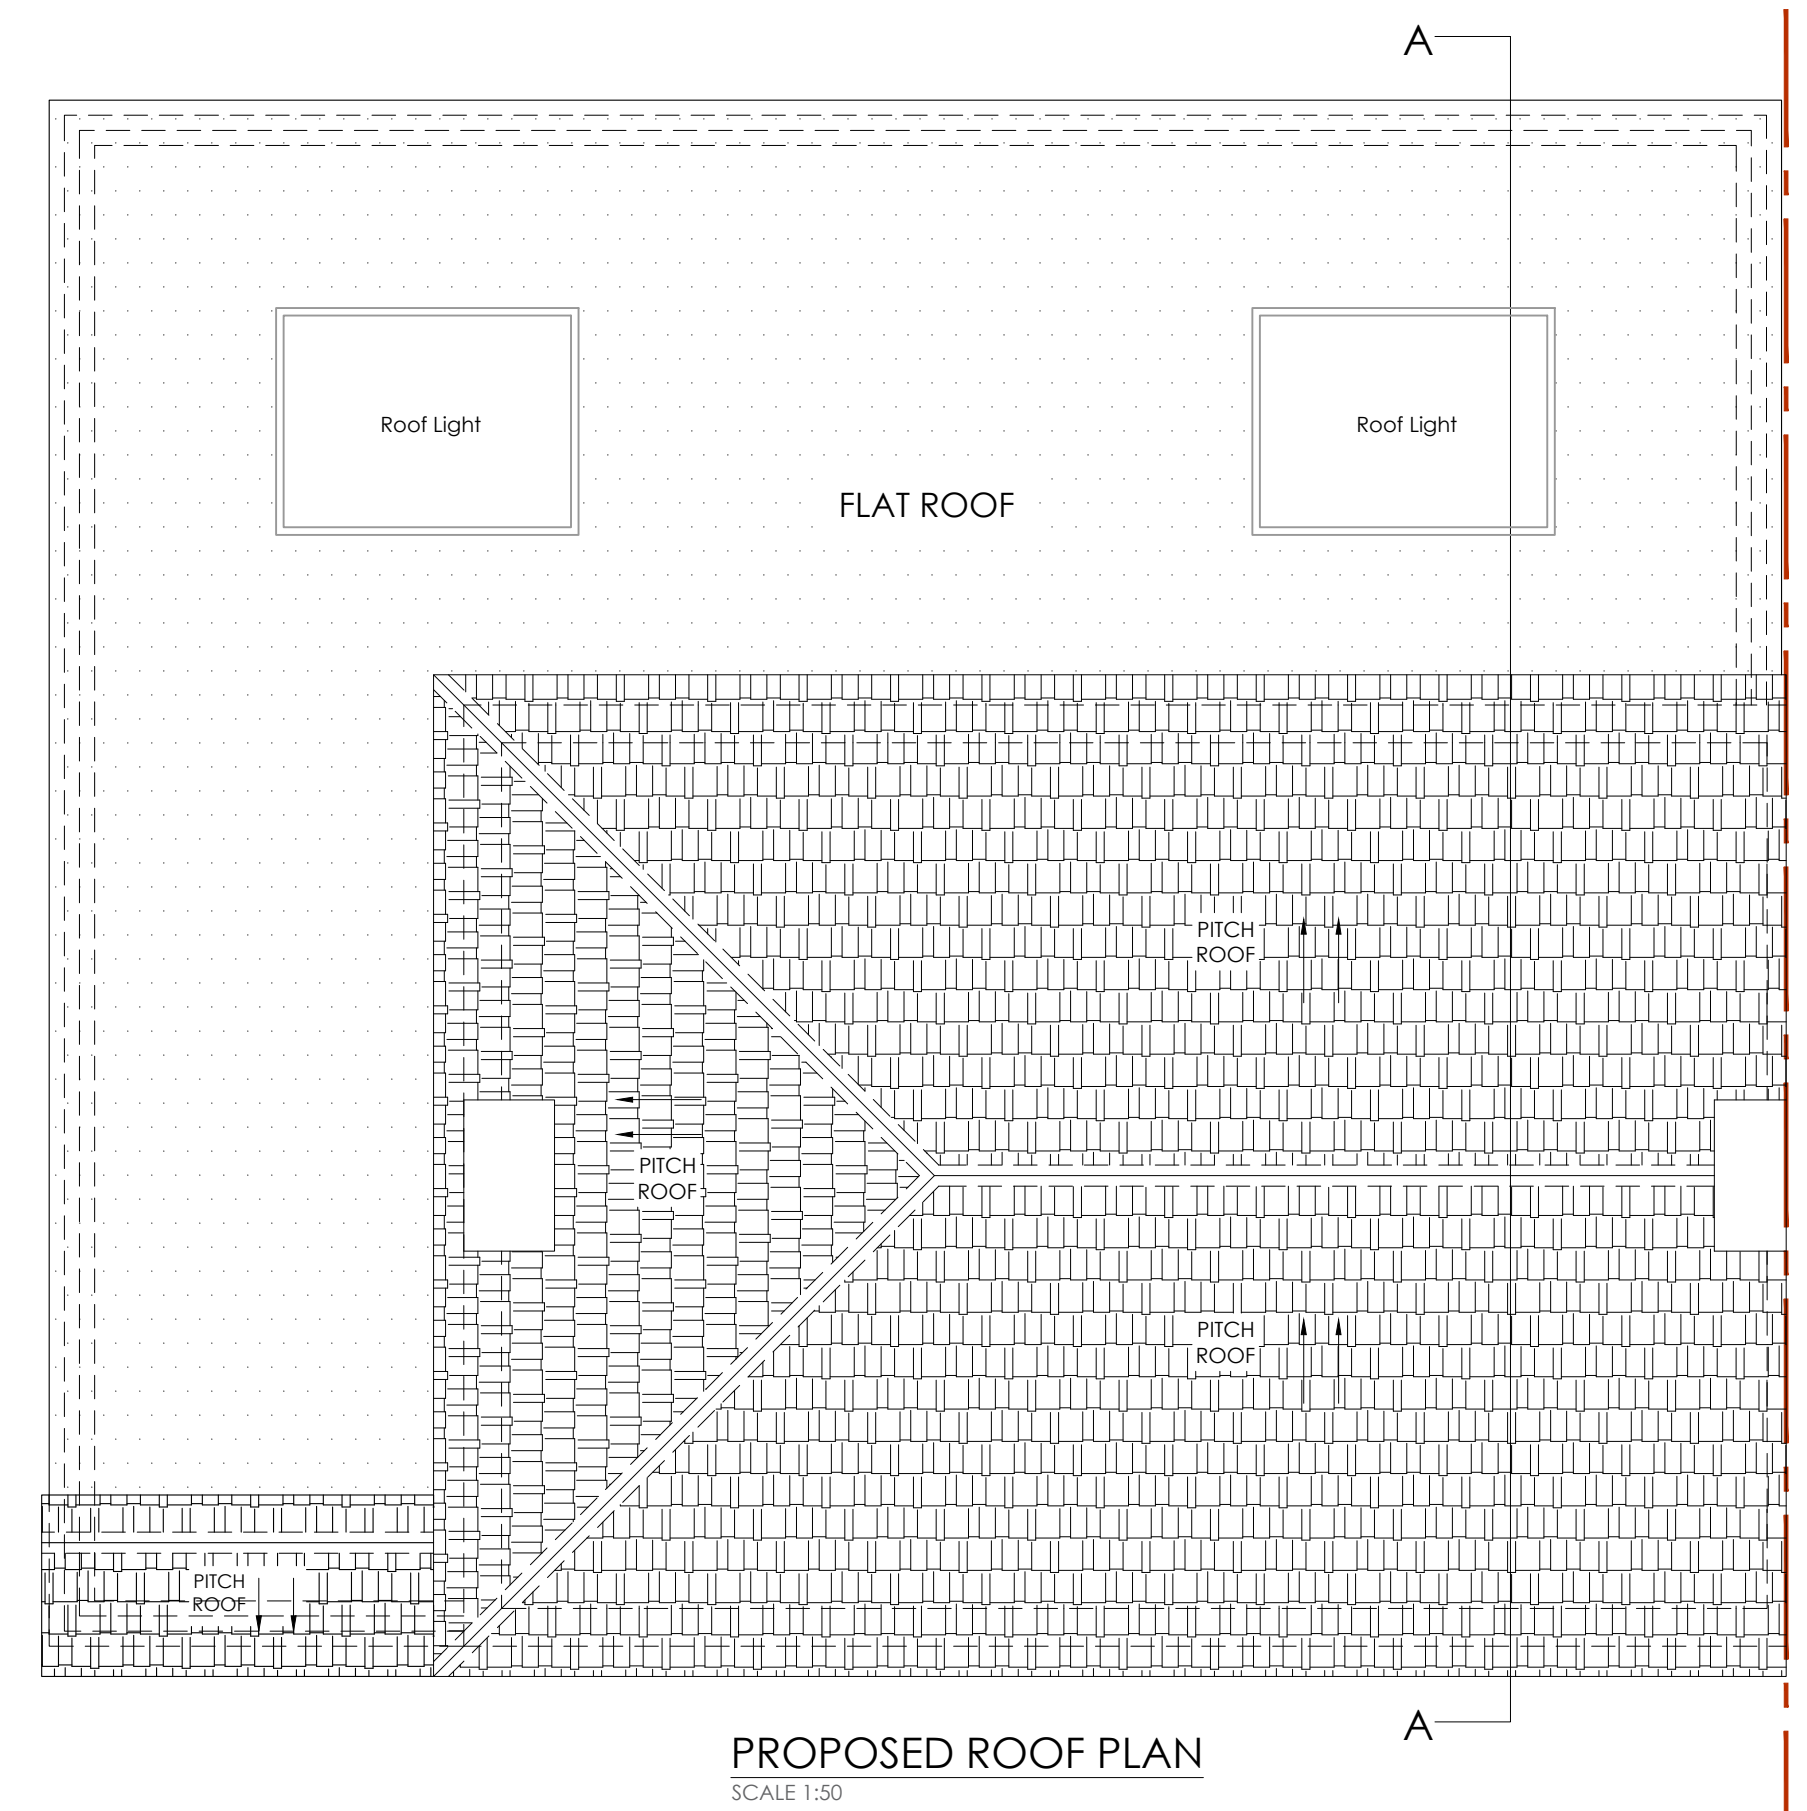
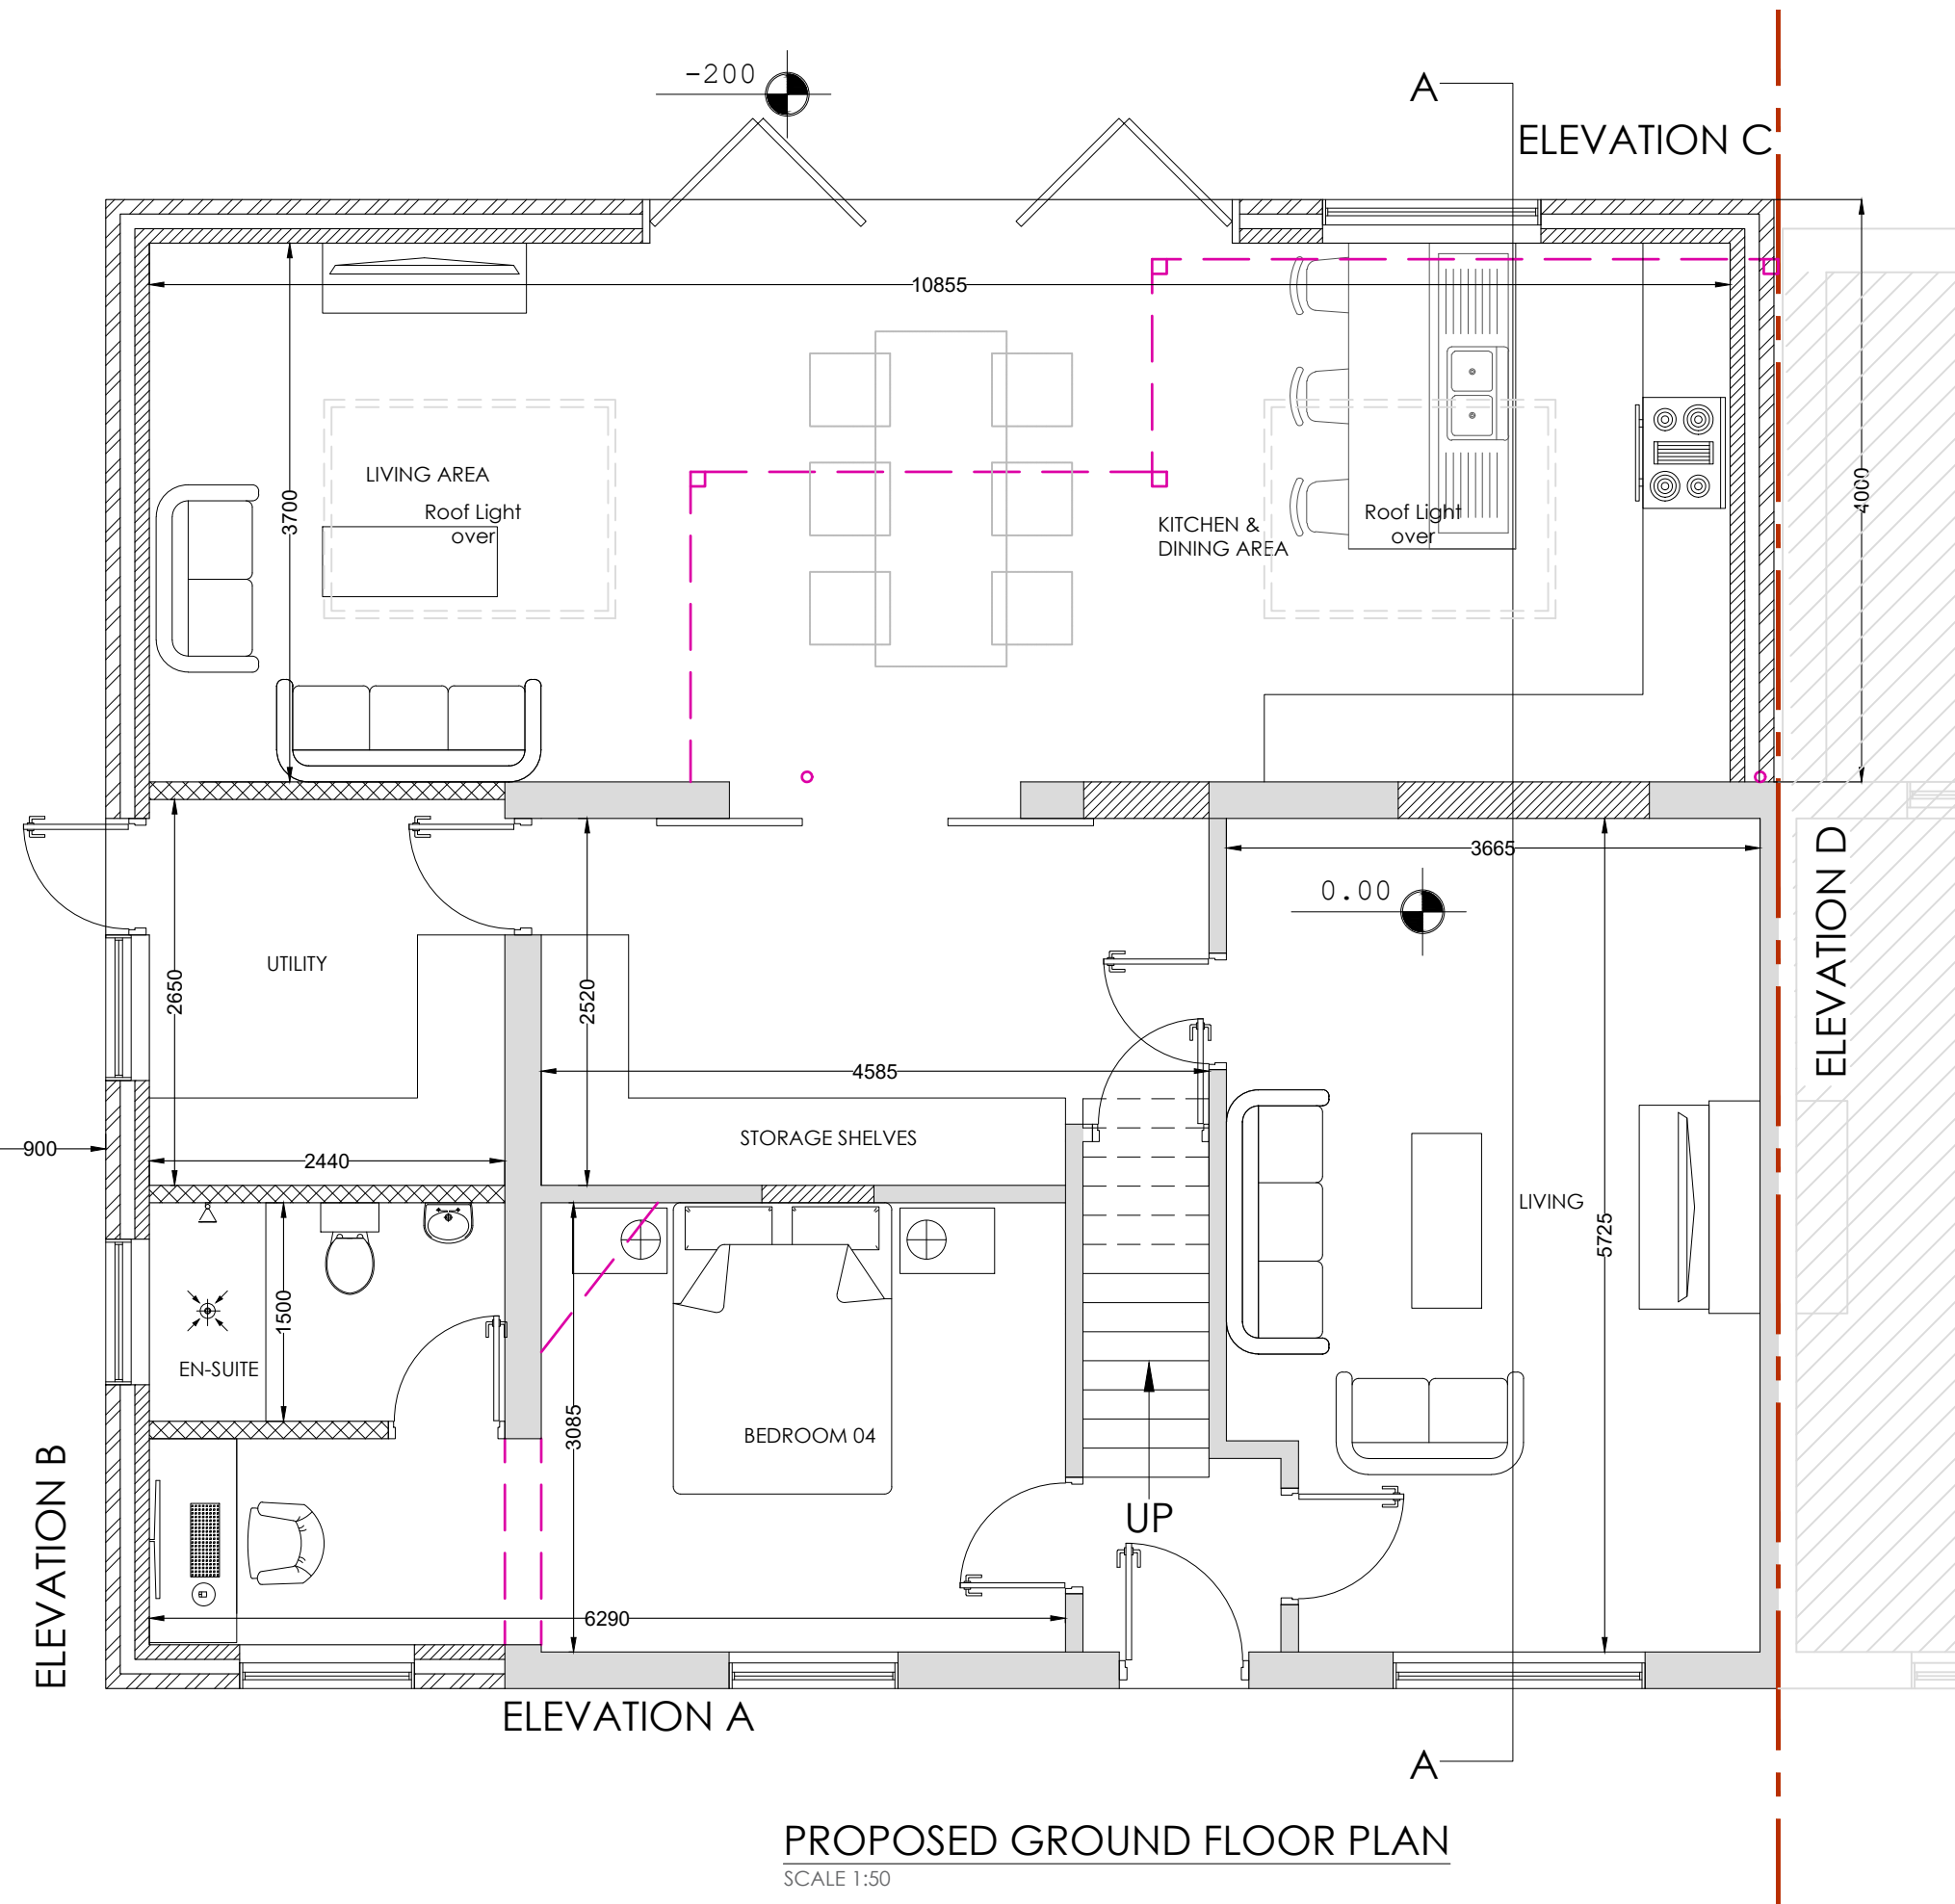
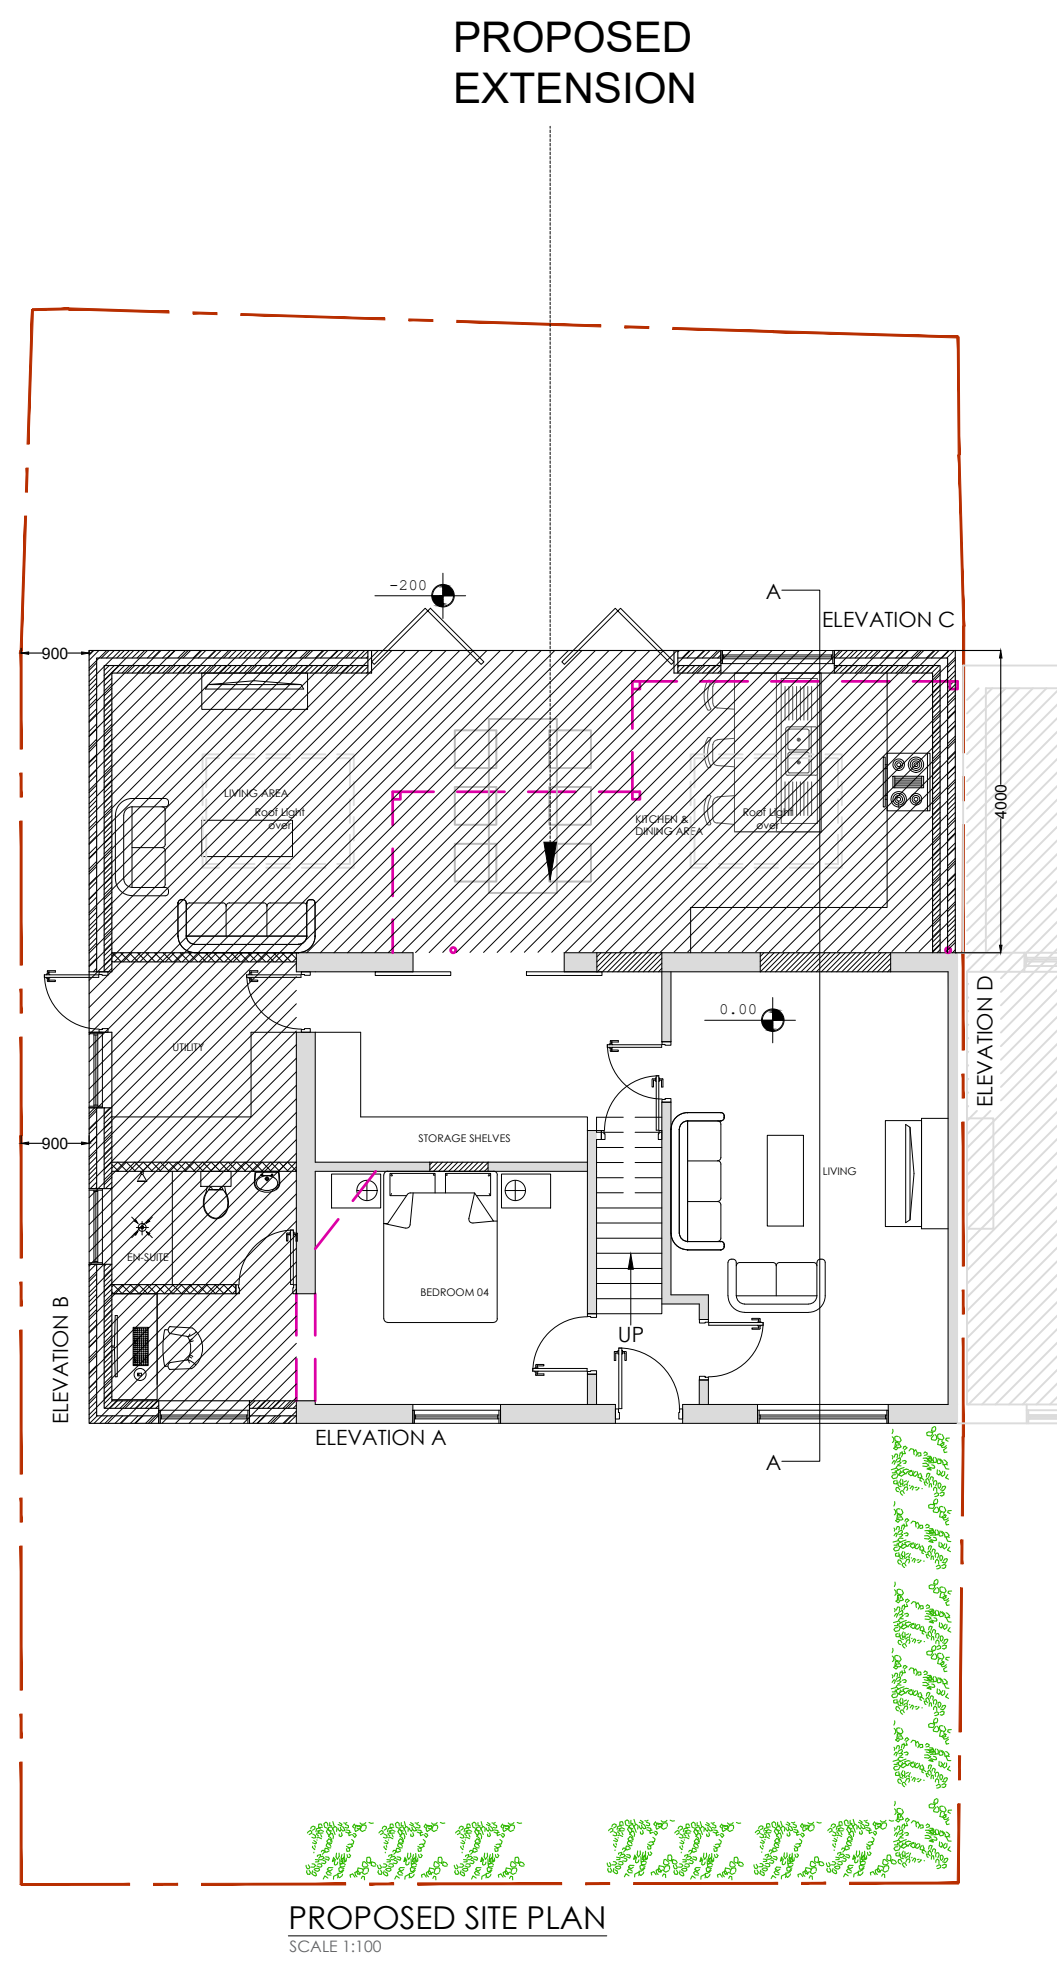


 

NO CHANGES PROPOSED ON
THE FIRST FLOOR PLAN

 

Demolition line

Do not scale off the drawings (scale only for planning purposes).		Drawn BC	
ARCH/CLIENT		Checked SP	
Project Title 1 THIRD AVENUE HAYES UB3 2EF		Size A1	
Drawing Title PROPOSED SITE, FLOOR, ROOF PLANS AND BLOCK PLAN		Scale 1:50	Rev. C
Project No. A270	Drawing No. PEF-02		