



PROPOSED CROSS SECTION A-A
SCALE 1:50

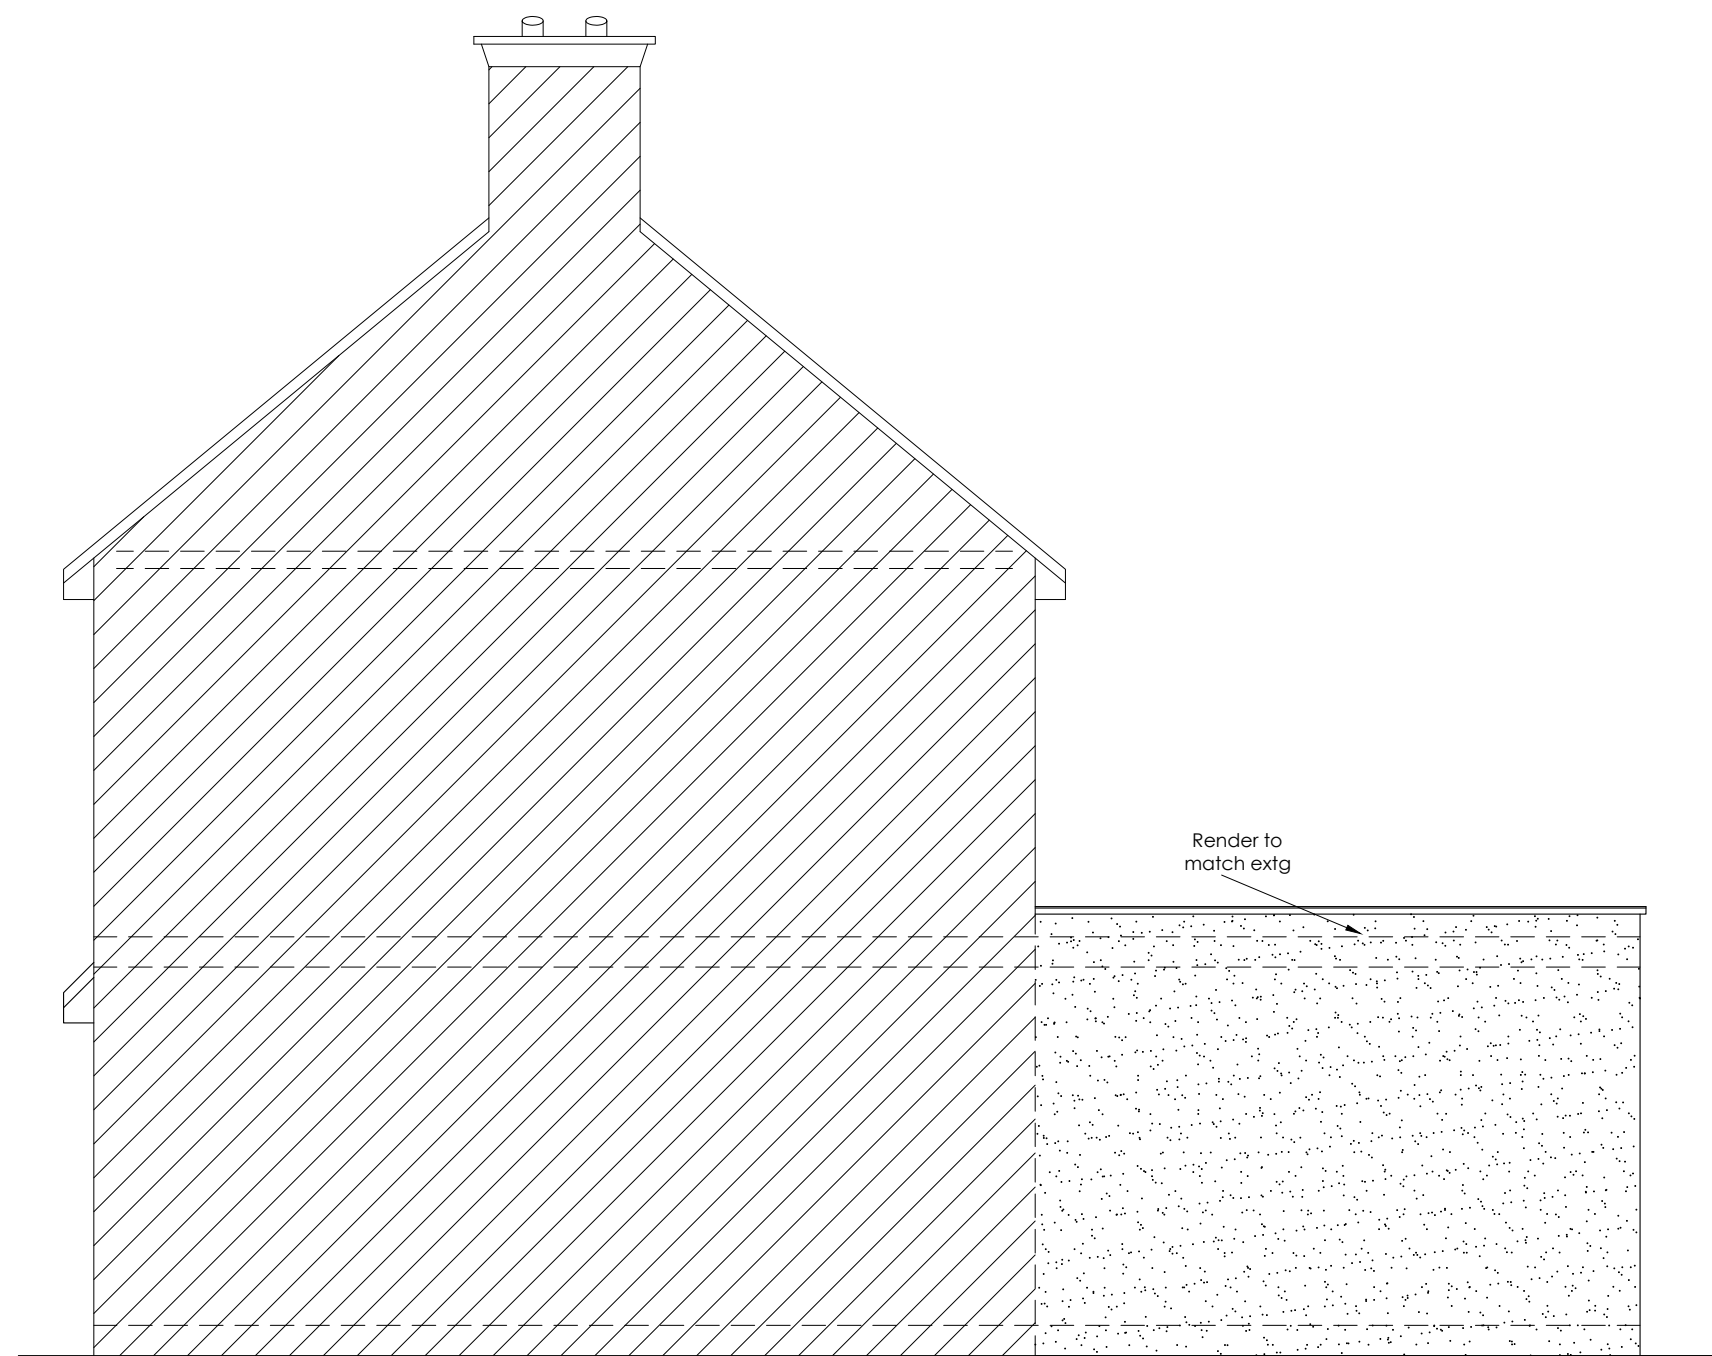

PROPOSED SIDE ELEVATION D
SCALE 1:50

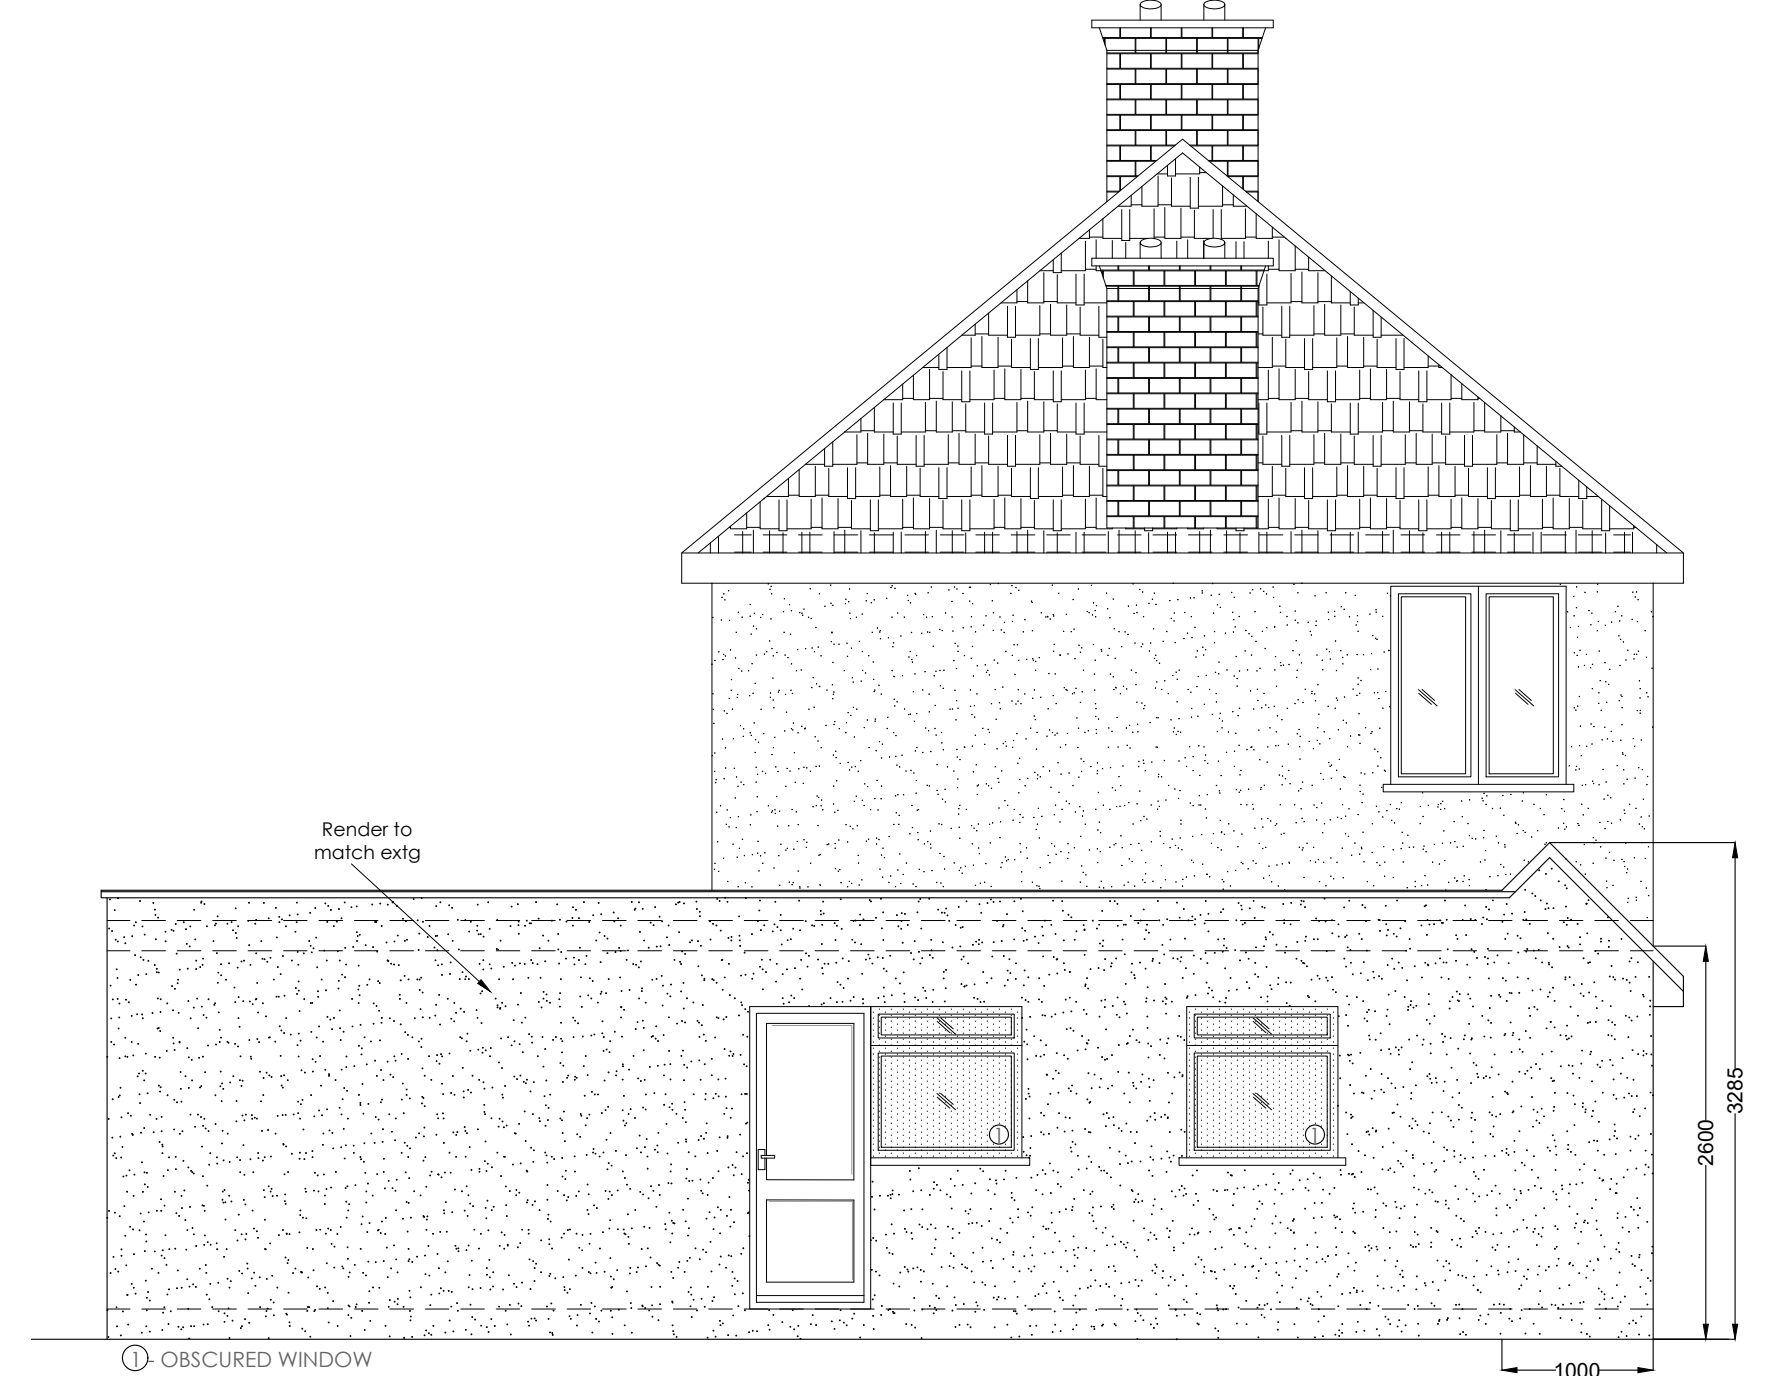


PROPOSED SIDE ELEVATION B
SCALE 1:50



PROPOSED FRONT ELEVATION A
SCALE 1:50



PROPOSED REAR ELEVATION C
SCALE 1:50

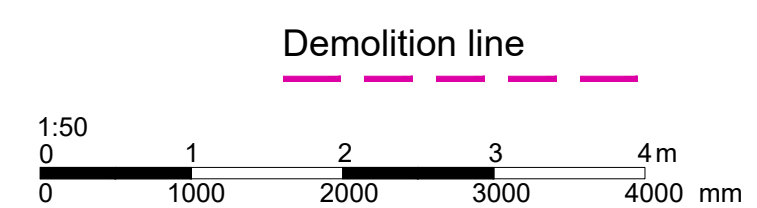

Do not scale off the drawings (scale only for planning purposes).		Drawn BC	
ARCH/CLIENT —		Checked SP	
Project Title 1 THIRD AVENUE HAYES UB3 2EF		Scale 1:50	
Drawing Title PROPOSED ELEVATIONS AND CROSS SECTION		Size A1	
Project No. A270	Drawing No. PEF-03	Rev. C	