


EXISTING SITE PLAN

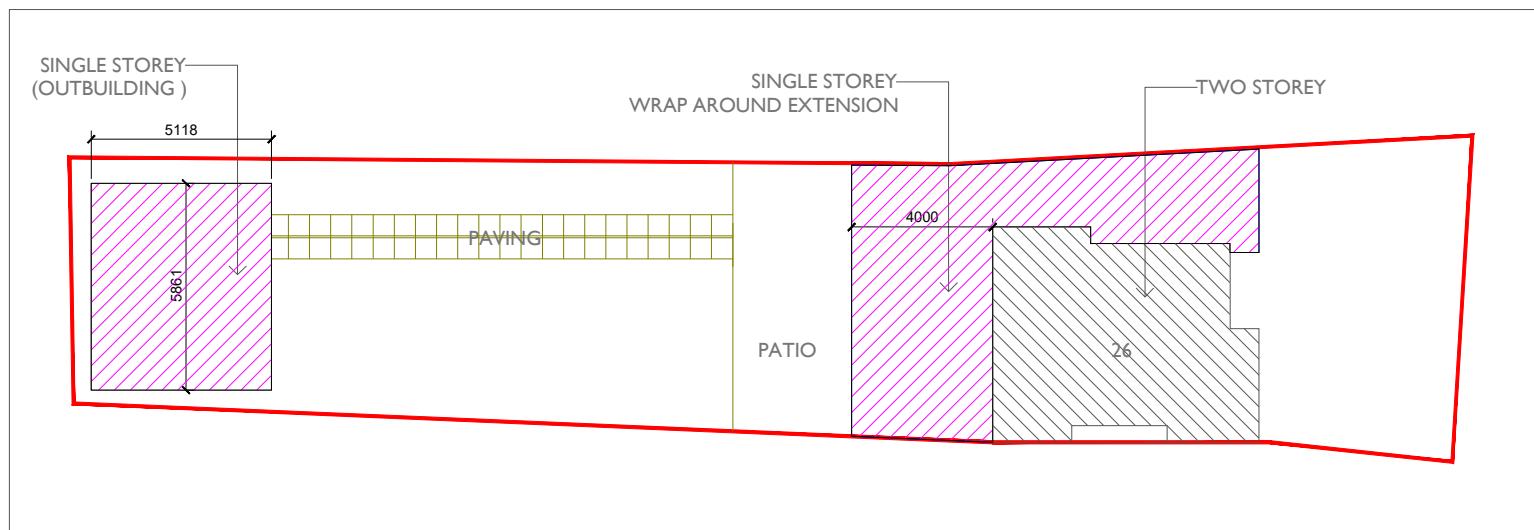

PROPOSED SITE PLAN

GENERAL NOTES
All work to comply with current building regulations and codes of practice
Do not scale from drawings
All dimensions to be checked on site before the start of any work
Proposed External Finish Materials to match Existing External Finish Materials
PROJECT : 26 FLORISTON AVENUE HILLINGDON UB10 9DZ
SB DESIGN STUDIO
SHINGINI BISWAS
sbdstudiolondon@gmail.com
07521505399
DWG NAME : SITE PLAN
SCALE : 1:200@A3
DWG NO/REV : 26P001
DATE : 29/06/25