

**GENERAL NOTES**

All work to comply with current building regulations and codes of practice

Do not scale from drawings

All dimensions to be checked on site before the start of any work

Proposed External Finish Materials to match Existing External Finish Materials

PROJECT : 26 FLORISTON AVENUE HILLINGDON UB10 9DZ


**SB DESIGN STUDIO**  
SHINGINI BISWAS  
sbdstudiolondon@gmail.com  
07521505399

DWG NAME : PROPOSED OUTBUILDING


SCALE : 1:50@A3

DWG NO/REV : 26OB001

DATE : 02/07/25

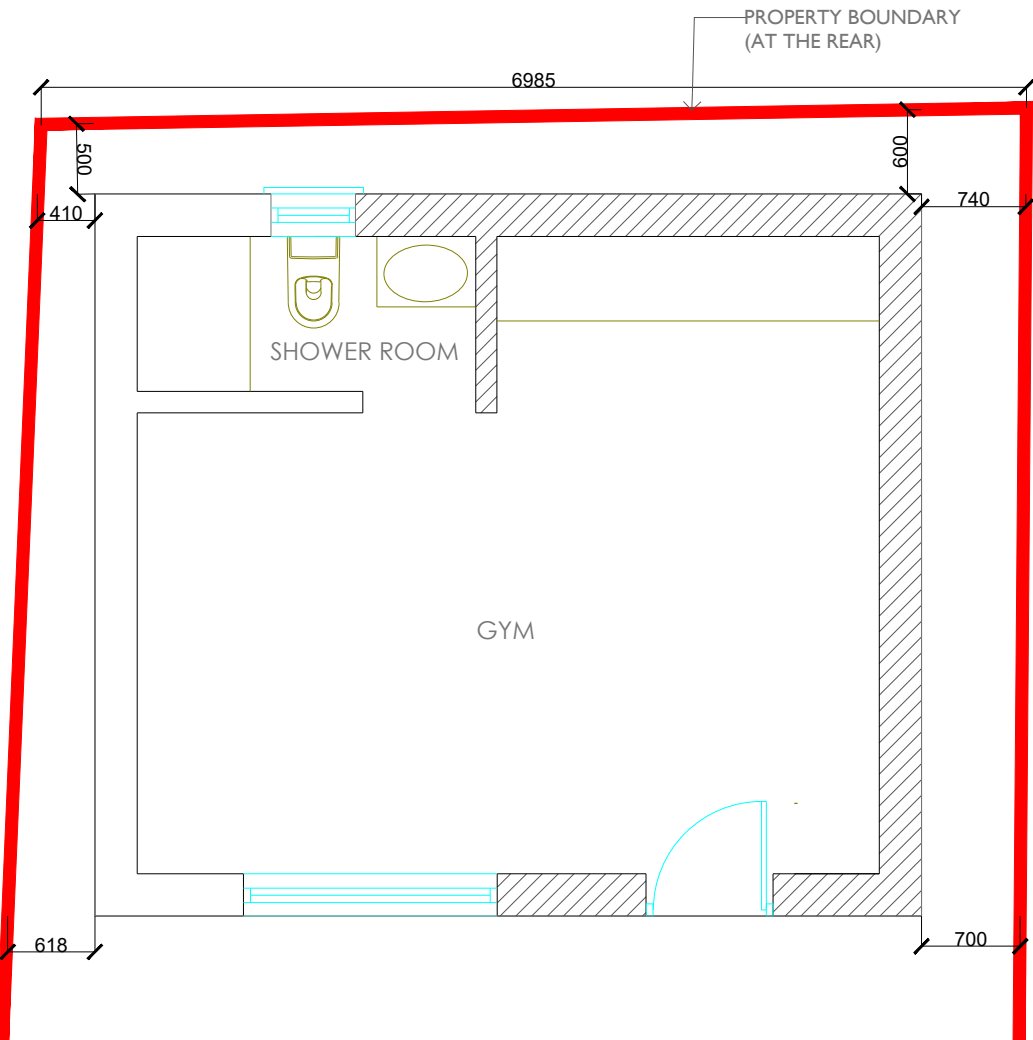

PLAN OF OUTBUILDING

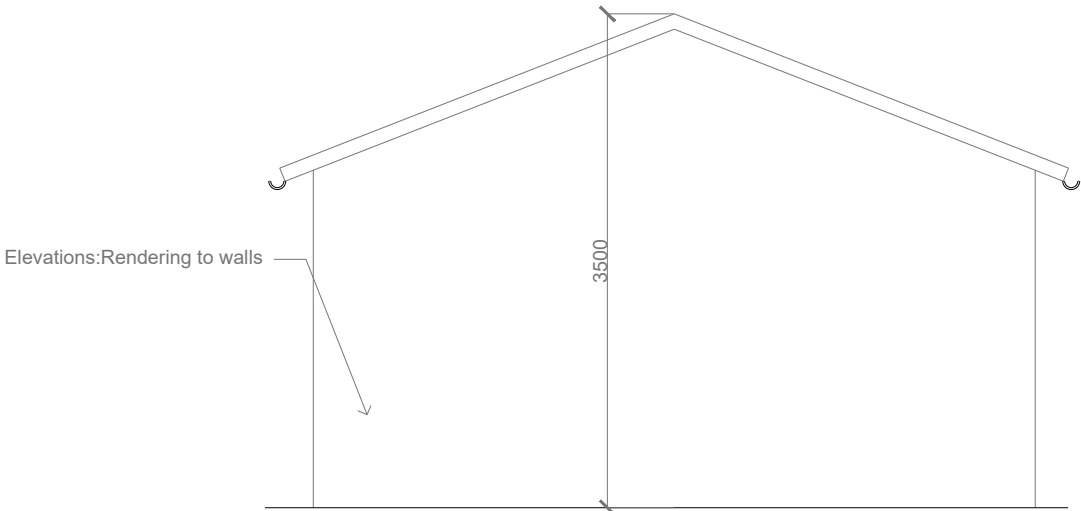

SIDE ELEVATION



FRONT ELEVATION



REAR ELEVATION