

MICHAEL OAKES ARCHITECTS LTD.

Michael Oakes (Director) B.A. Hons Arch, Dipl. Arch, Registered Architect

REGISTERED ARCHITECTS, DESIGNERS + ILLUSTRATORS

Telephone: 01895 235089 - E-mail: michaeloakesarchitect@googlemail.com



Views from Harefield Road



Views from Harefield Road



View from rear garden



Side view



Interior views



Views of the existing garage



Address

201 Harefield Road,
Uxbridge , UB8 1PP

Client

Dan Steele

Date

May 2022

Drawing Title

Site Photos

Photos Taken on 3.02.22

Project no. / Stage /

0377- PLA-

Drawing no. / Revision

02_A

Revision notes:

A - First Issue

Drawn by: IR


MICHAEL OAKES ARCHITECTS LTD.

Michael Oakes (Director) B.A. Hons Arch, Dipl. Arch, Registered Architect


REGISTERED ARCHITECTS, DESIGNERS + ILLUSTRATORS

Telephone: 01895 235089 - E-mail: michaeloakesarchitect@googlemail.com

Rear Garden

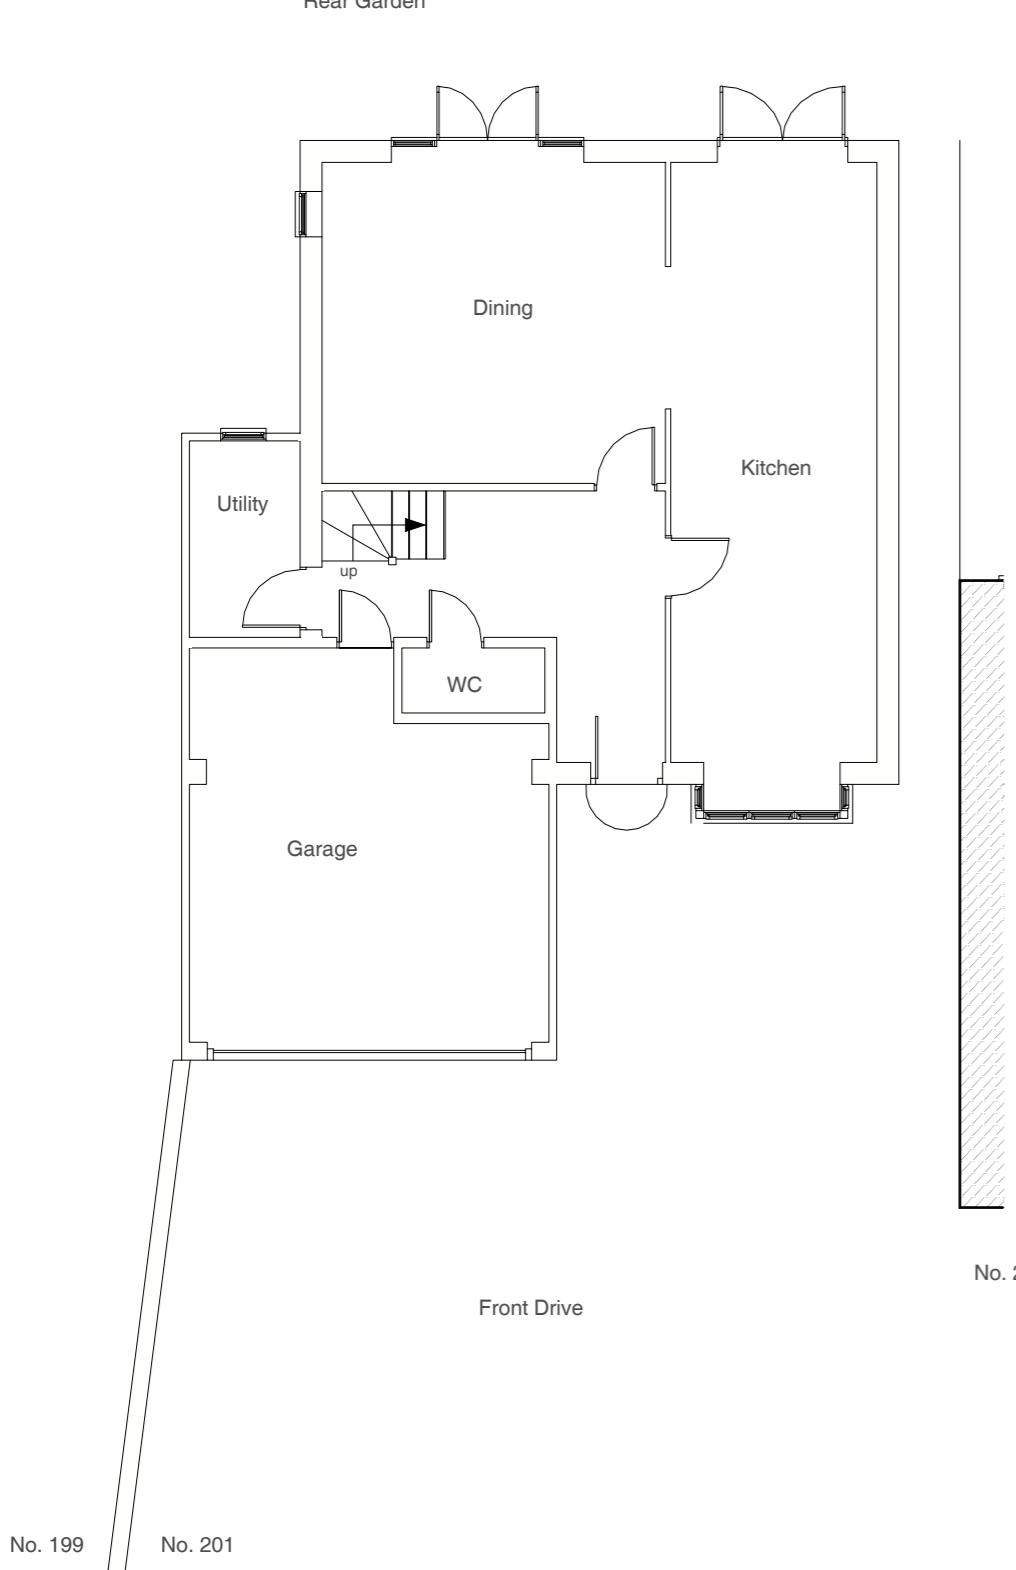

No. 201 A

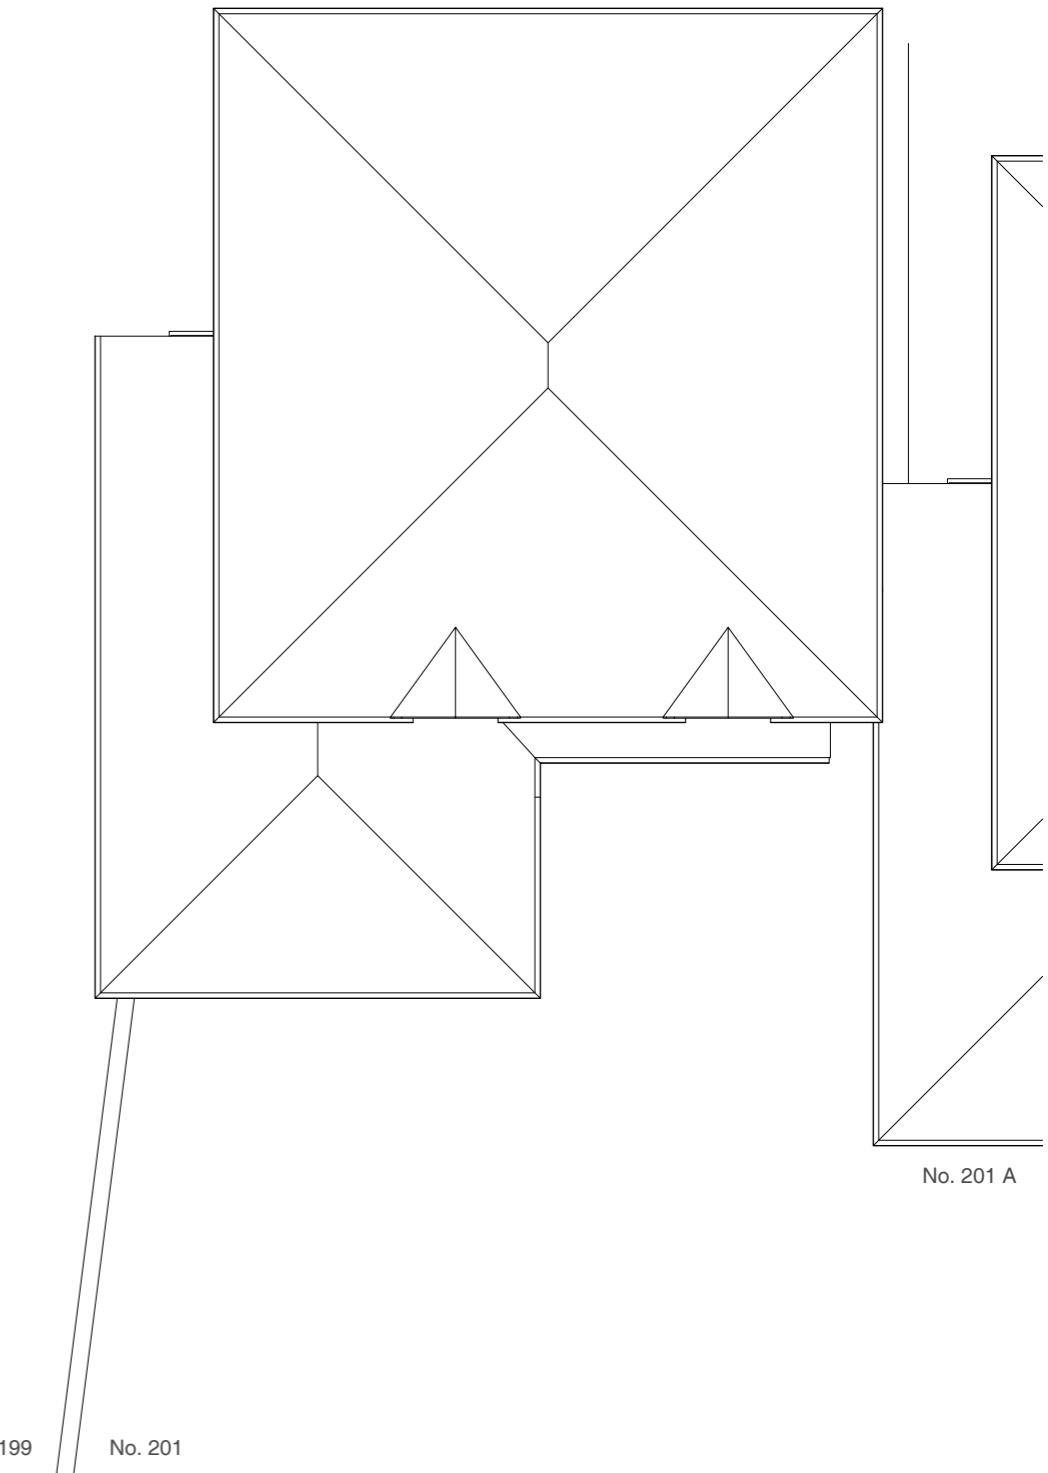

Drawing Title

As Existing
Floor Plans

Project no. / Stage /

0377- PLA-

Drawing no. / Revision

03_A

Revision notes:

Drawn by: IR

A - First Issue

Address

201 Harefield Road,
Uxbridge , UB8 1PP

Client

Dan Steele

Date

May 2022



1:100 @ A3




0 1 2 3 4 5 10m

MICHAEL OAKES ARCHITECTS LTD.

Michael Oakes (Director) B.A. Hons Arch, Dipl. Arch, Registered Architect

REGISTERED ARCHITECTS, DESIGNERS + ILLUSTRATORS

Telephone: 01895 235089 - E-mail: michaeloakesarchitect@googlemail.com

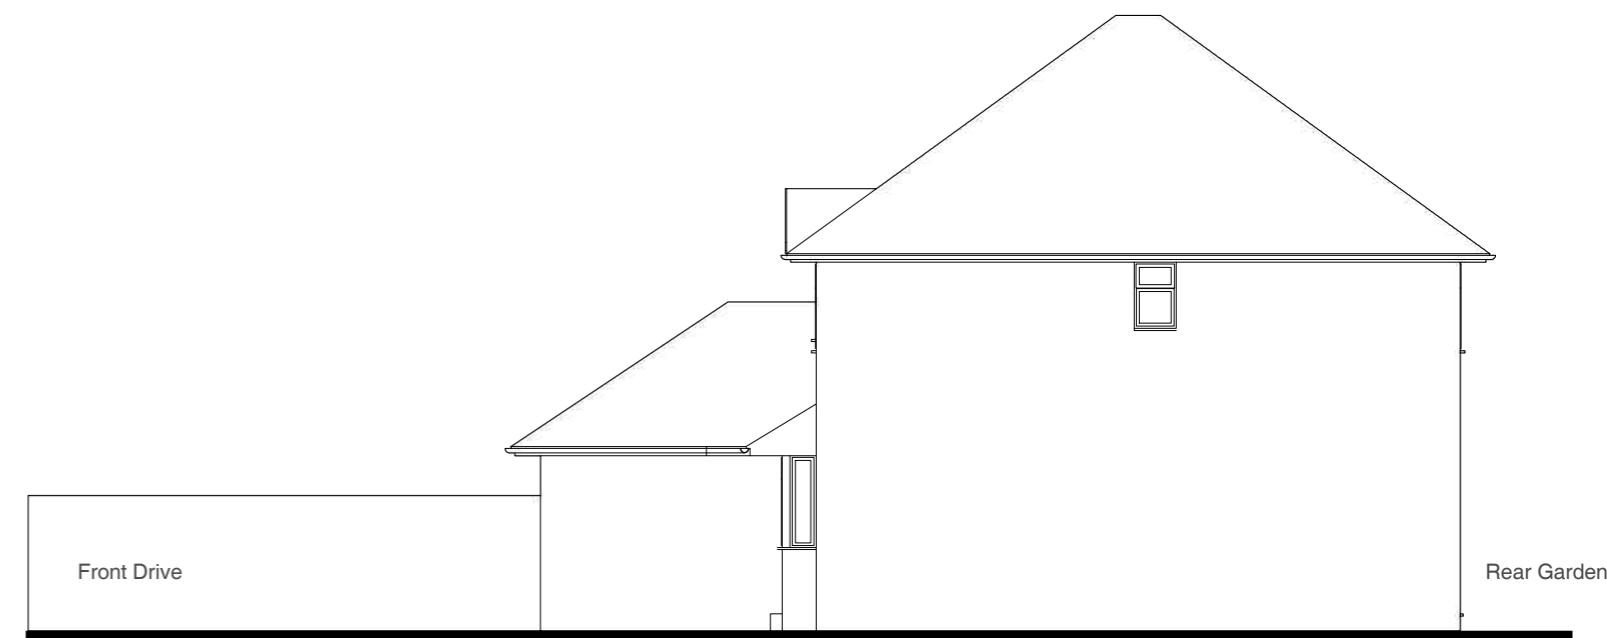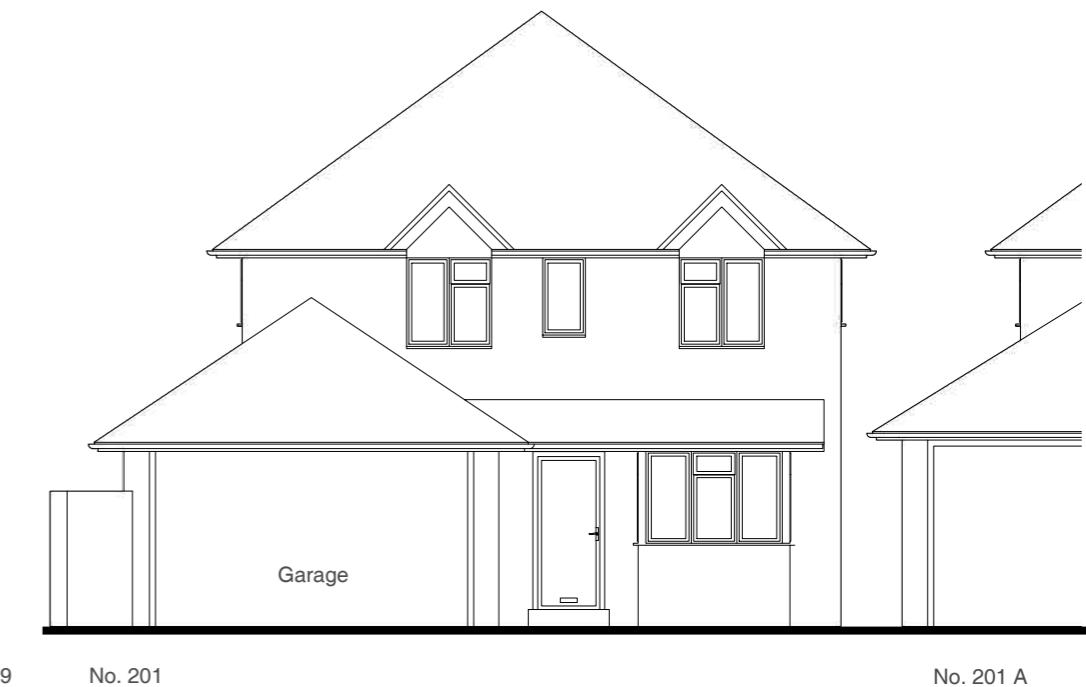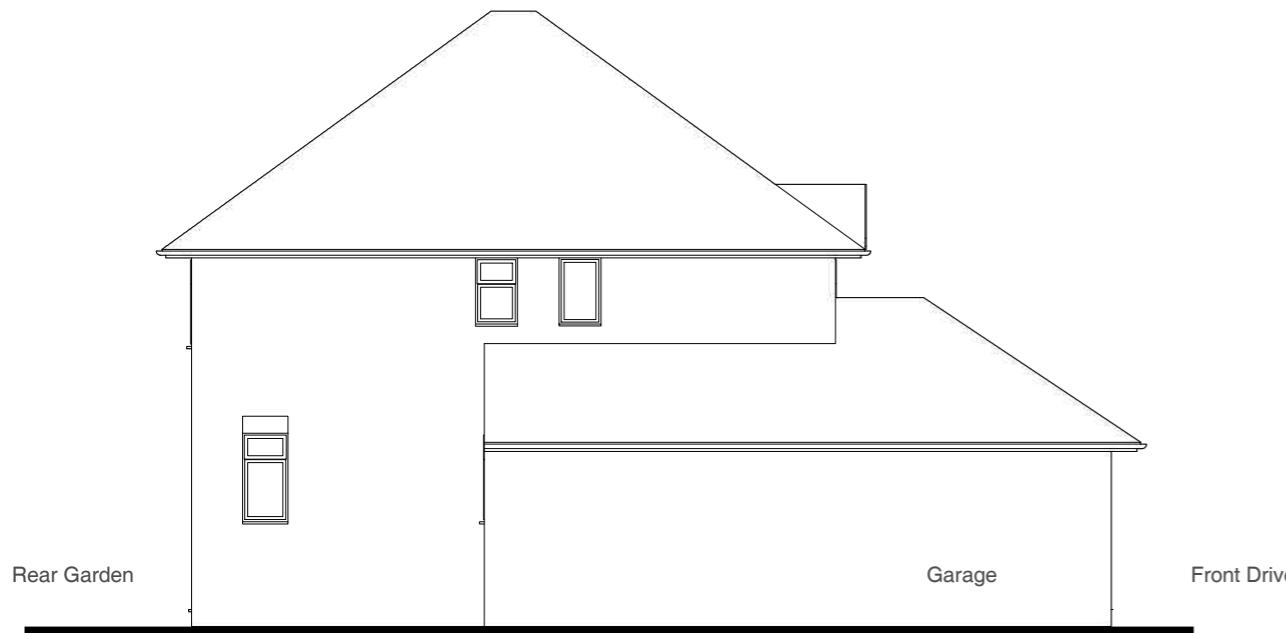

Address

201 Harefield Road,
Uxbridge , UB8 1PP

Client

Dan Steele

Date

May 2022

1:100 @ A3

0 1 2 3 4 5 10m

Drawing Title

As Existing
Elevations

Project no. / Stage /

0377- PLA-

Drawing no. / Revision

04_A

Revision notes:

Drawn by: IR

A - First Issue