


MICHAEL OAKES ARCHITECTS LTD.

Michael Oakes (Director) B.A. Hons Arch, Dipl. Arch, Registered Architect

KEY


 = Proposed structure

Rear Garden

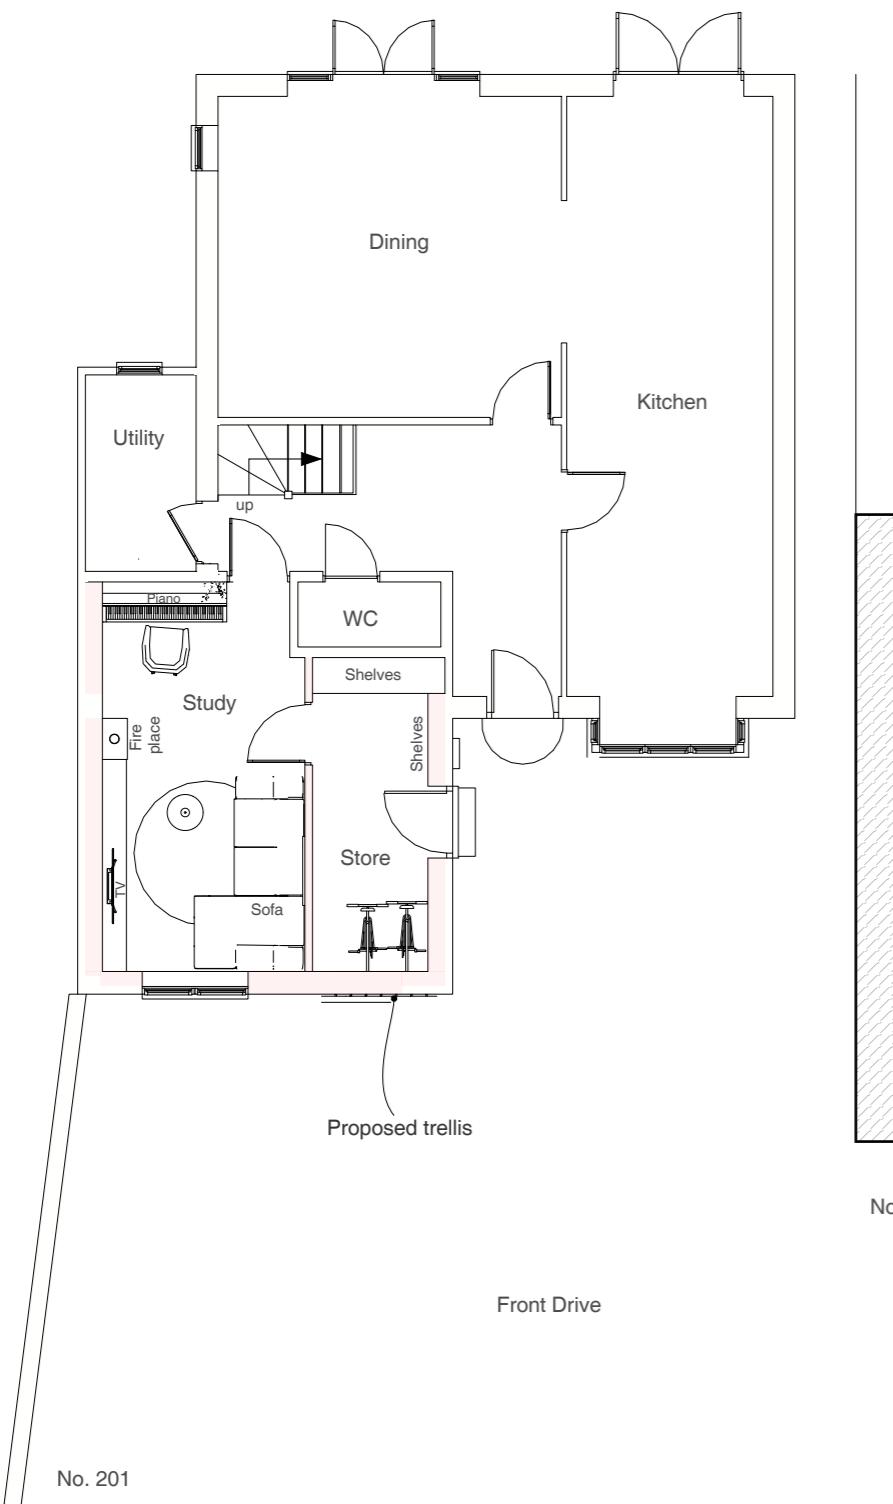

REGISTERED ARCHITECTS, DESIGNERS + ILLUSTRATORS

Telephone: 01895 235089 - E-mail: michaeloakesarchitect@googlemail.com

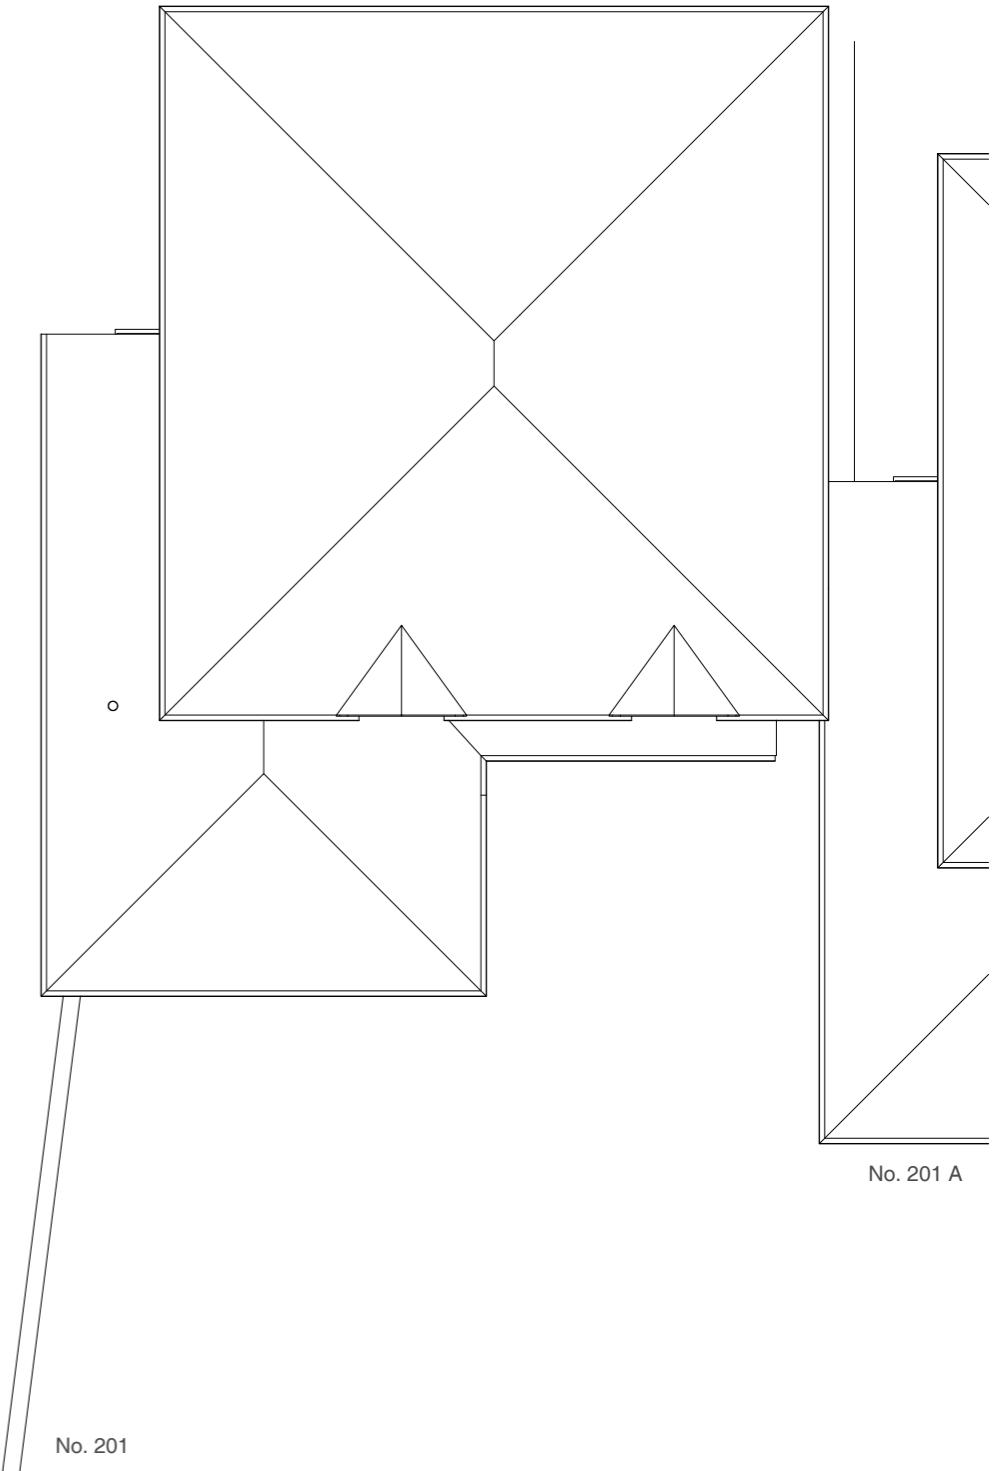

Address

201 Harefield Road,
Uxbridge , UB8 1PP

Client

Dan Steele

Date

May 2022



1:100 @ A3

0 1 2 3 4 5 10m

Drawing Title

As Proposed
Floor Plans

Project no. / Stage /

0377- PLA-

Drawing no. / Revision

50_B

Revision notes:

A - First Issue
B - Updated 24.11.22

Drawn by: IR

MICHAEL OAKES ARCHITECTS LTD.


Michael Oakes (Director) B.A. Hons Arch, Dipl. Arch, Registered Architect

REGISTERED ARCHITECTS, DESIGNERS + ILLUSTRATORS

Telephone: 01895 235089 - E-mail: michaeloakesarchitect@googlemail.com

KEY

 = Proposed structure

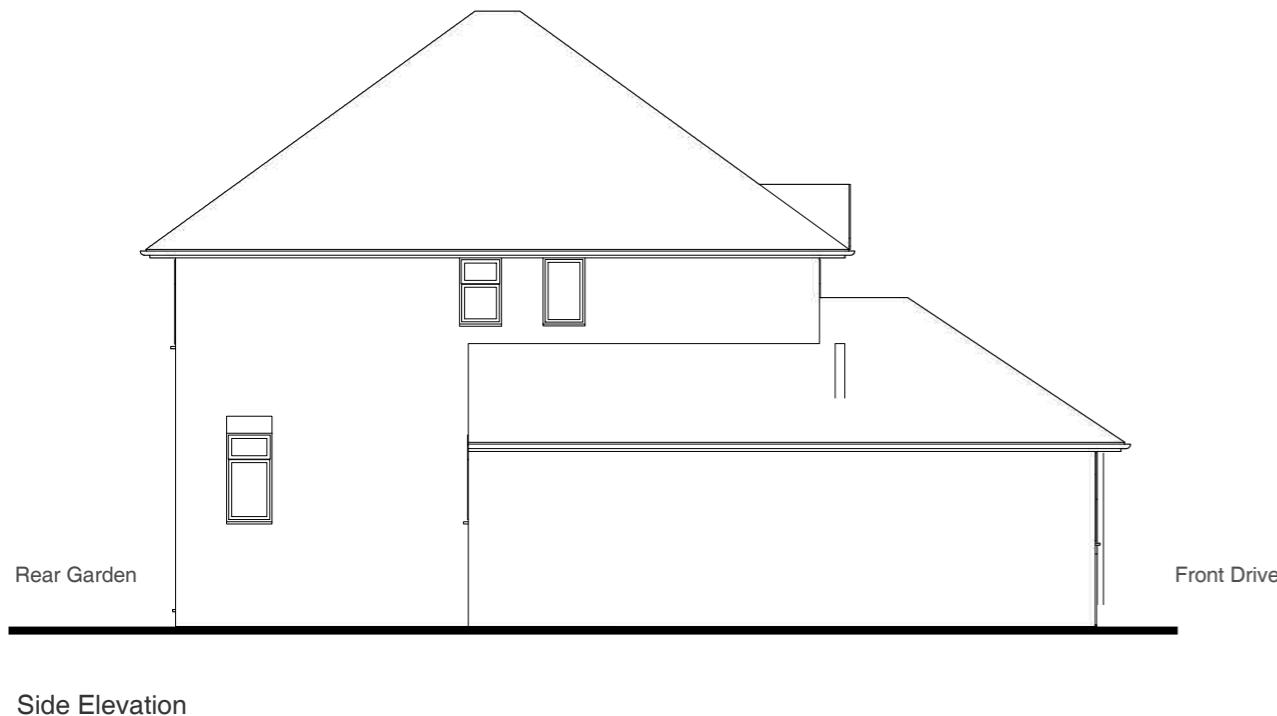

Side Elevation

Windows to match existing in colour and material

Facing brickwork to be red and to match brick material in existing streetscape

Dpc - Brickwork below dpc to be frost resisting engineering brick



No. 199

No. 201

No. 201 A

Proposed trellis

Front Elevation




No. 201 A

No. 201

No. 199

Rear Elevation

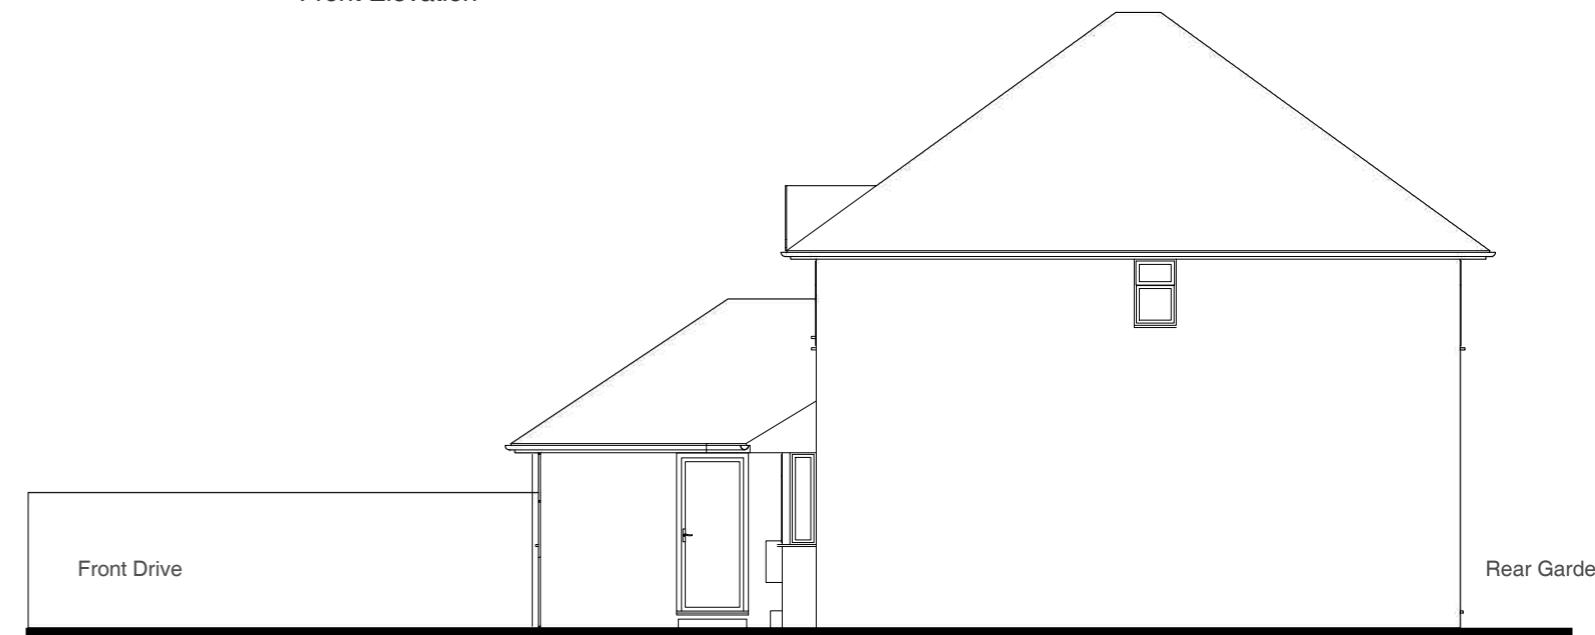

Front Drive

Rear Garden

Side Elevation

NOTE!

Some boundaries are not shown for clarity

Address

201 Harefield Road,
Uxbridge , UB8 1PP

Client

Dan Steele

Date

May 2022

Drawing Title

As Proposed
Elevations

Project no. / Stage /

0377- PLA-

Drawing no. / Revision

51_B

Revision notes:

A - First Issue
B - Updated 24.11.22

1:100 @ A3


0 1 2 3 4 5 10m

MICHAEL OAKES ARCHITECTS LTD.

Michael Oakes (Director) B.A. Hons Arch, Dipl. Arch, Registered Architect

REGISTERED ARCHITECTS, DESIGNERS + ILLUSTRATORS

Telephone: 01895 235089 - E-mail: michaeloakesarchitect@googlemail.com

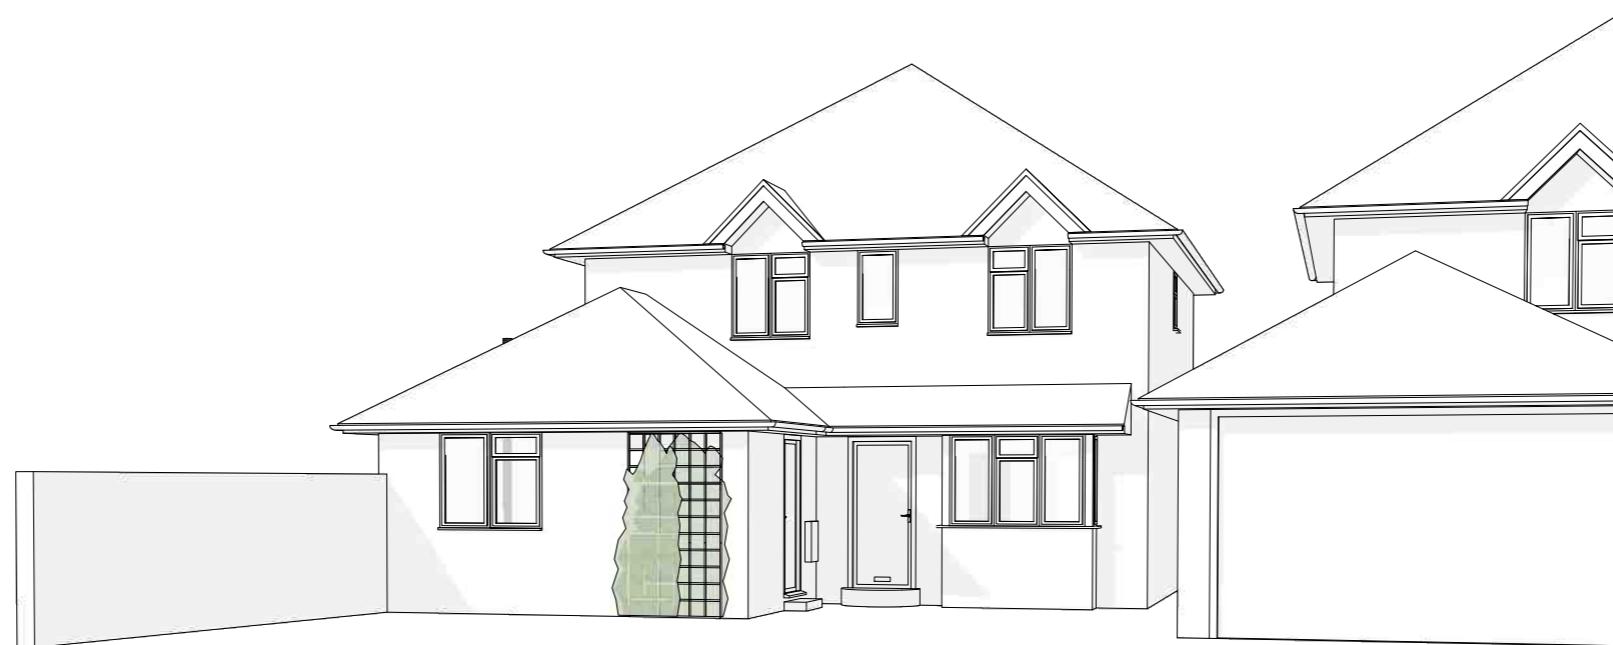

Perspective view from Harefield Road

No. 201

No. 201 A

NOTE!

Some boundaries are not shown for clarity



View from the existing hallway looking towards the converted garage



View from the piano corner



View from the new window looking accros the converted garage

Address

201 Harefield Road,
Uxbridge , UB8 1PP

Client

Dan Steele

Date

May 2022

Drawing Title

As Proposed
3D Views

Project no. / Stage /

0377- PLA-

Drawing no. / Revision

52_B

Revision notes:

A - First Issue
B - Updated 24.11.22

Drawn by: IR