


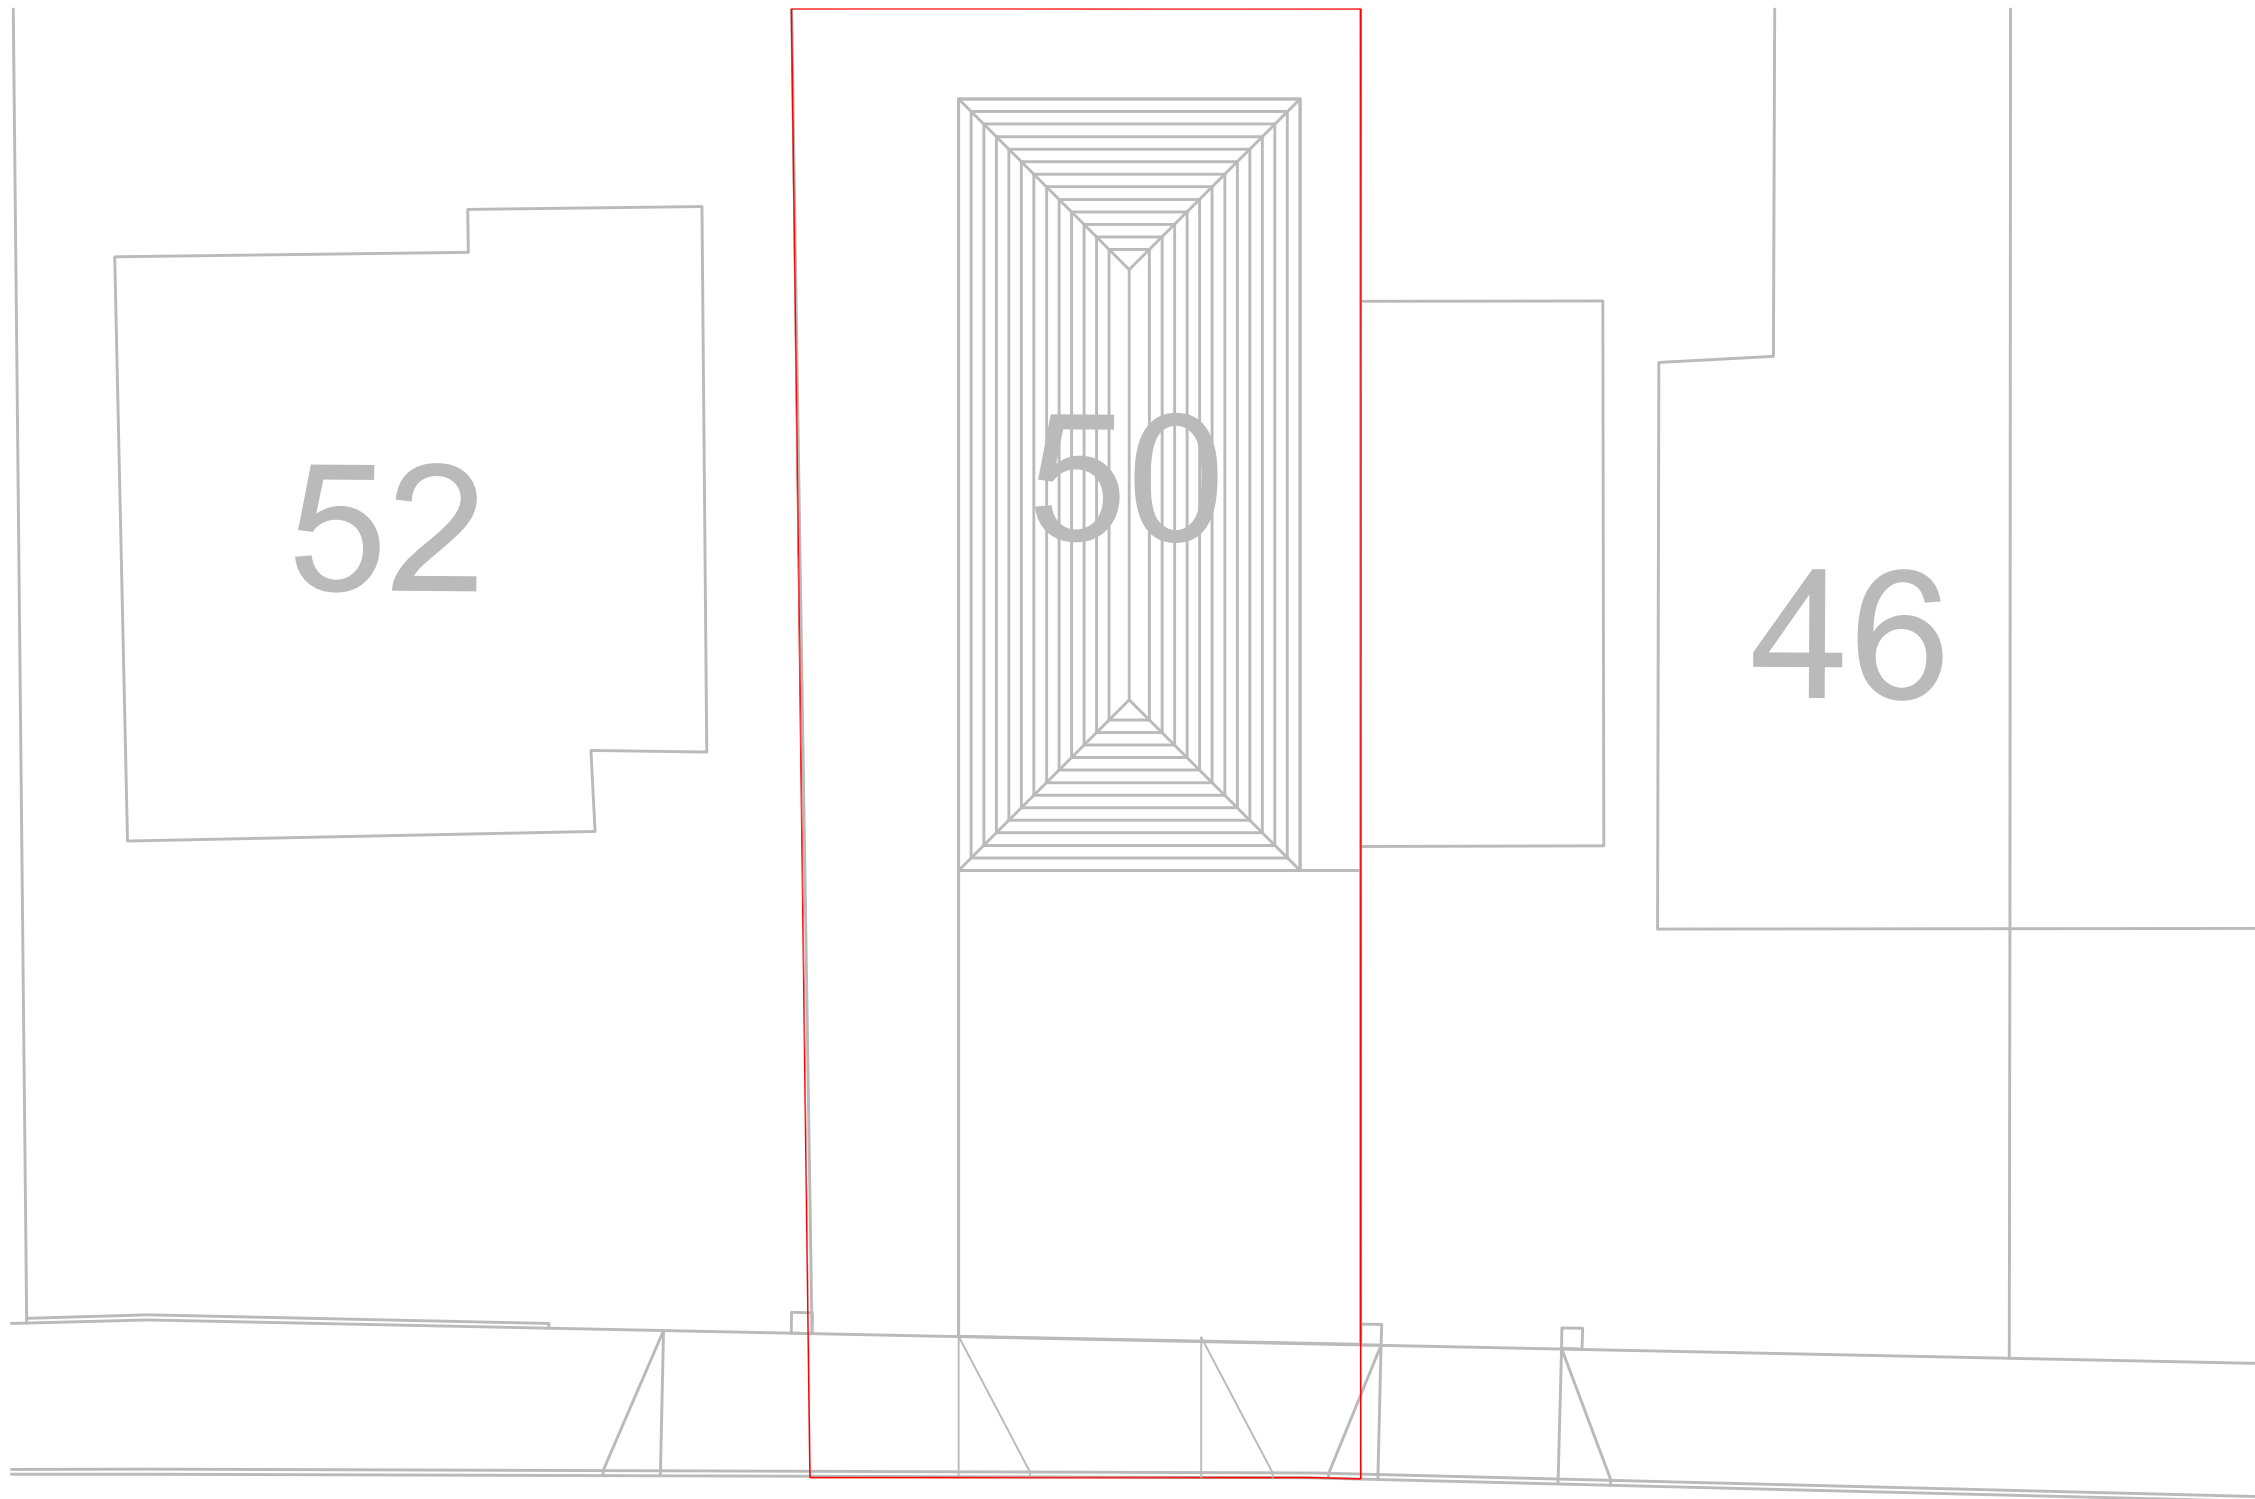

1


EXISTING SITE PLAN- 50 HALLOWELL ROAD

1:200



CREATIVE TOUCH
FOR DESIGN & CONSULTING ENGINEERING
ADDRESS: MISSOURI, USA
PHONE#: 8563837102
EMAIL: creativeconsulting20@gmail.com

PROJECT NO :	2025-162		
PROJECT NAME :	50A HALLOWELL ROAD NORTHWOOD HA6 1DS		
SHEET NAME:	EXISTING SITE PLAN		
SHEET NO:	A1.0	DATE:	26/8/2025
DRAWING BY:	ENG. AMER	REV#	DATE
		-	-
DESIGNED BY:	DR. BAHAA	-	-
		-	-
CHECKED BY:	DR. BAHAA	-	-
		-	-

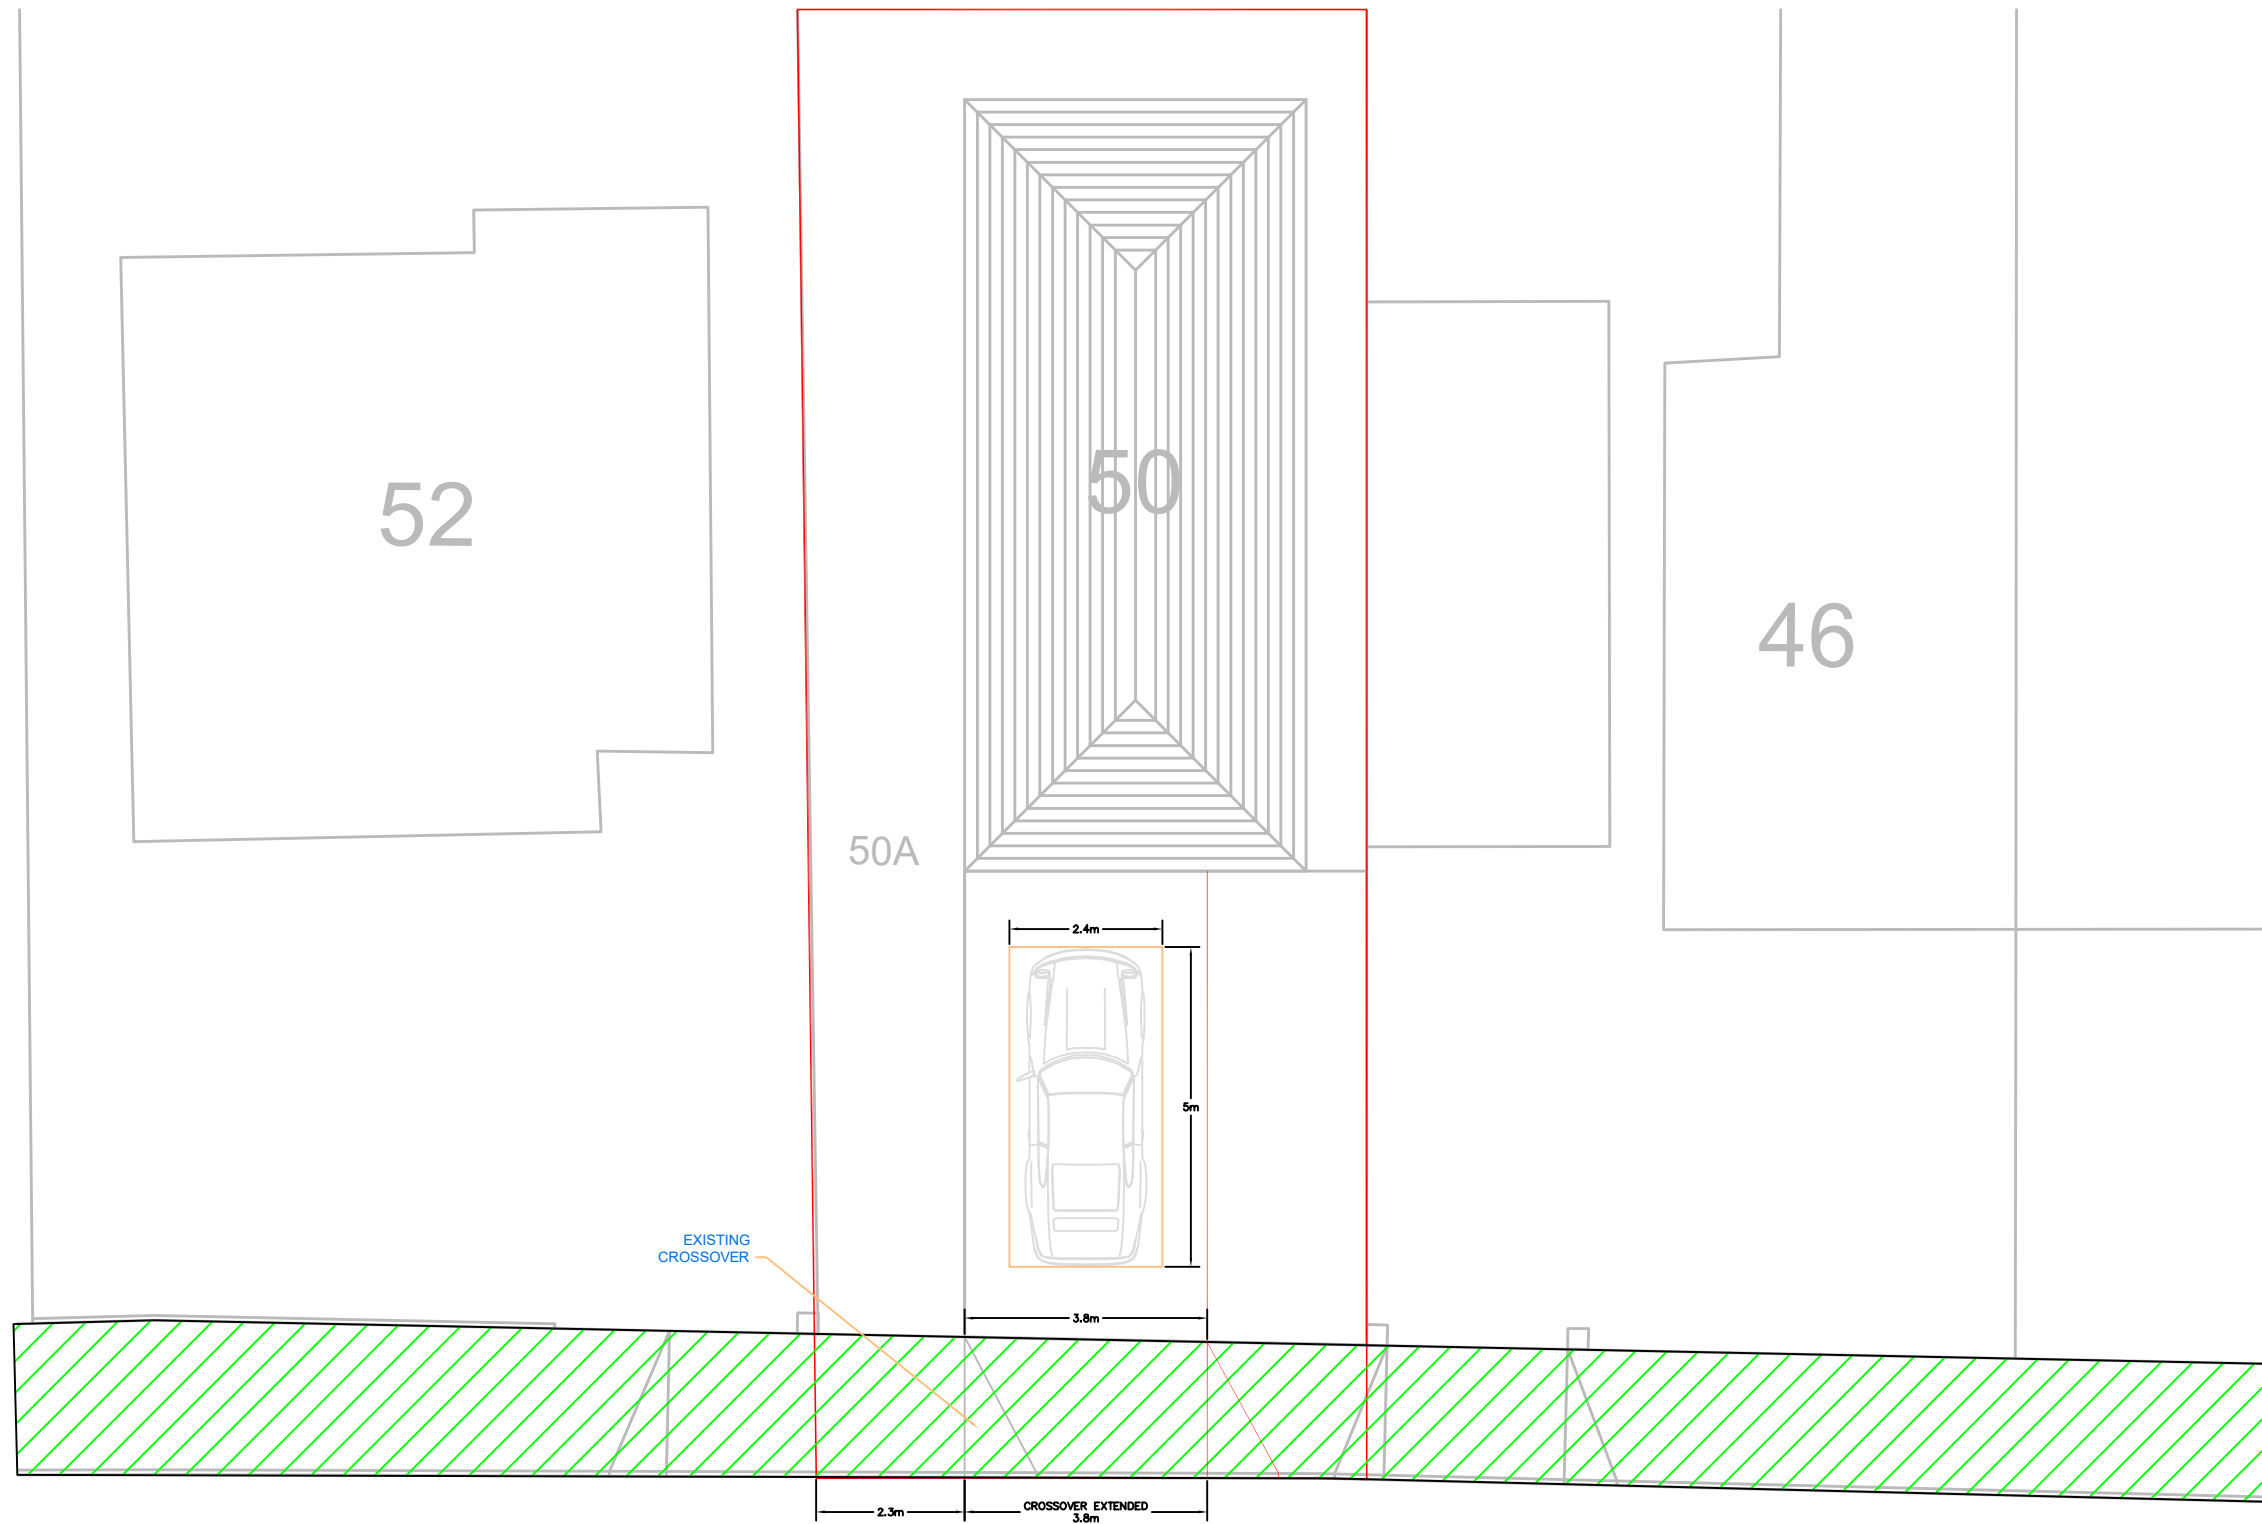

1 PLAN- 50 HALLOWELL ROAD
A1.1

1:200



CREATIVE TOUCH
FOR DESIGN & CONSULTING ENGINEERING
ADDRESS: MISSOURI, USA
PHONE#: 8563837102
EMAIL: creativeconsulting20@gmail.com

PROJECT NO :	2025-162		
PROJECT NAME :	50A HALLOWELL ROAD NORTHWOOD HA6 1DS		
SHEET NAME:	PROPOSED SITE PLAN		
SHEET NO:	A1.1	DATE:	26/8/2025
DRAWING BY:	ENG. AMER	REV#	DATE
		-	-
DESIGNED BY:	DR. BAHAA	-	-
		-	-
CHECKED BY:	DR. BAHAA	-	-
		-	-