

NOTES

- 1.All Dimensions to be checked on site.
2.The landscape areas demarcated including levels are for representation purposes only and may vary on site.
3.The drawing is for the planning purposes only.
4.Drawing outside of the red site boundary line is indicative and for site / neighborhood context understanding only.

NUMBER 02 REVISIONS


DATE 06/10/25

VALID FOR CONSTRUCTION IF STAMPED AND SIGNED BY ARCHITECT

PROJECT STAGE

PROJECT TITLE
39 HINDHEAD CL
UB8 3UE

KEY PLAN

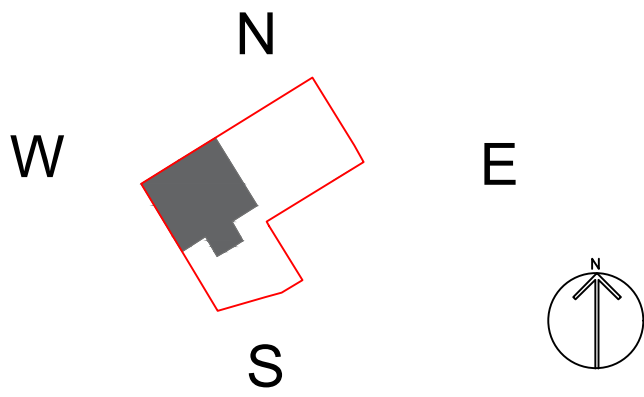

DRAWING TITLE
EXISTING PLANS


1: 50	@A1	SCALE
SB		DRAWN
NV		CHECKED
PDM004868		PROJECT NO.

1:50
0 5


COMPANY DETAILS

team@paradigmarchitects.co


07397902652

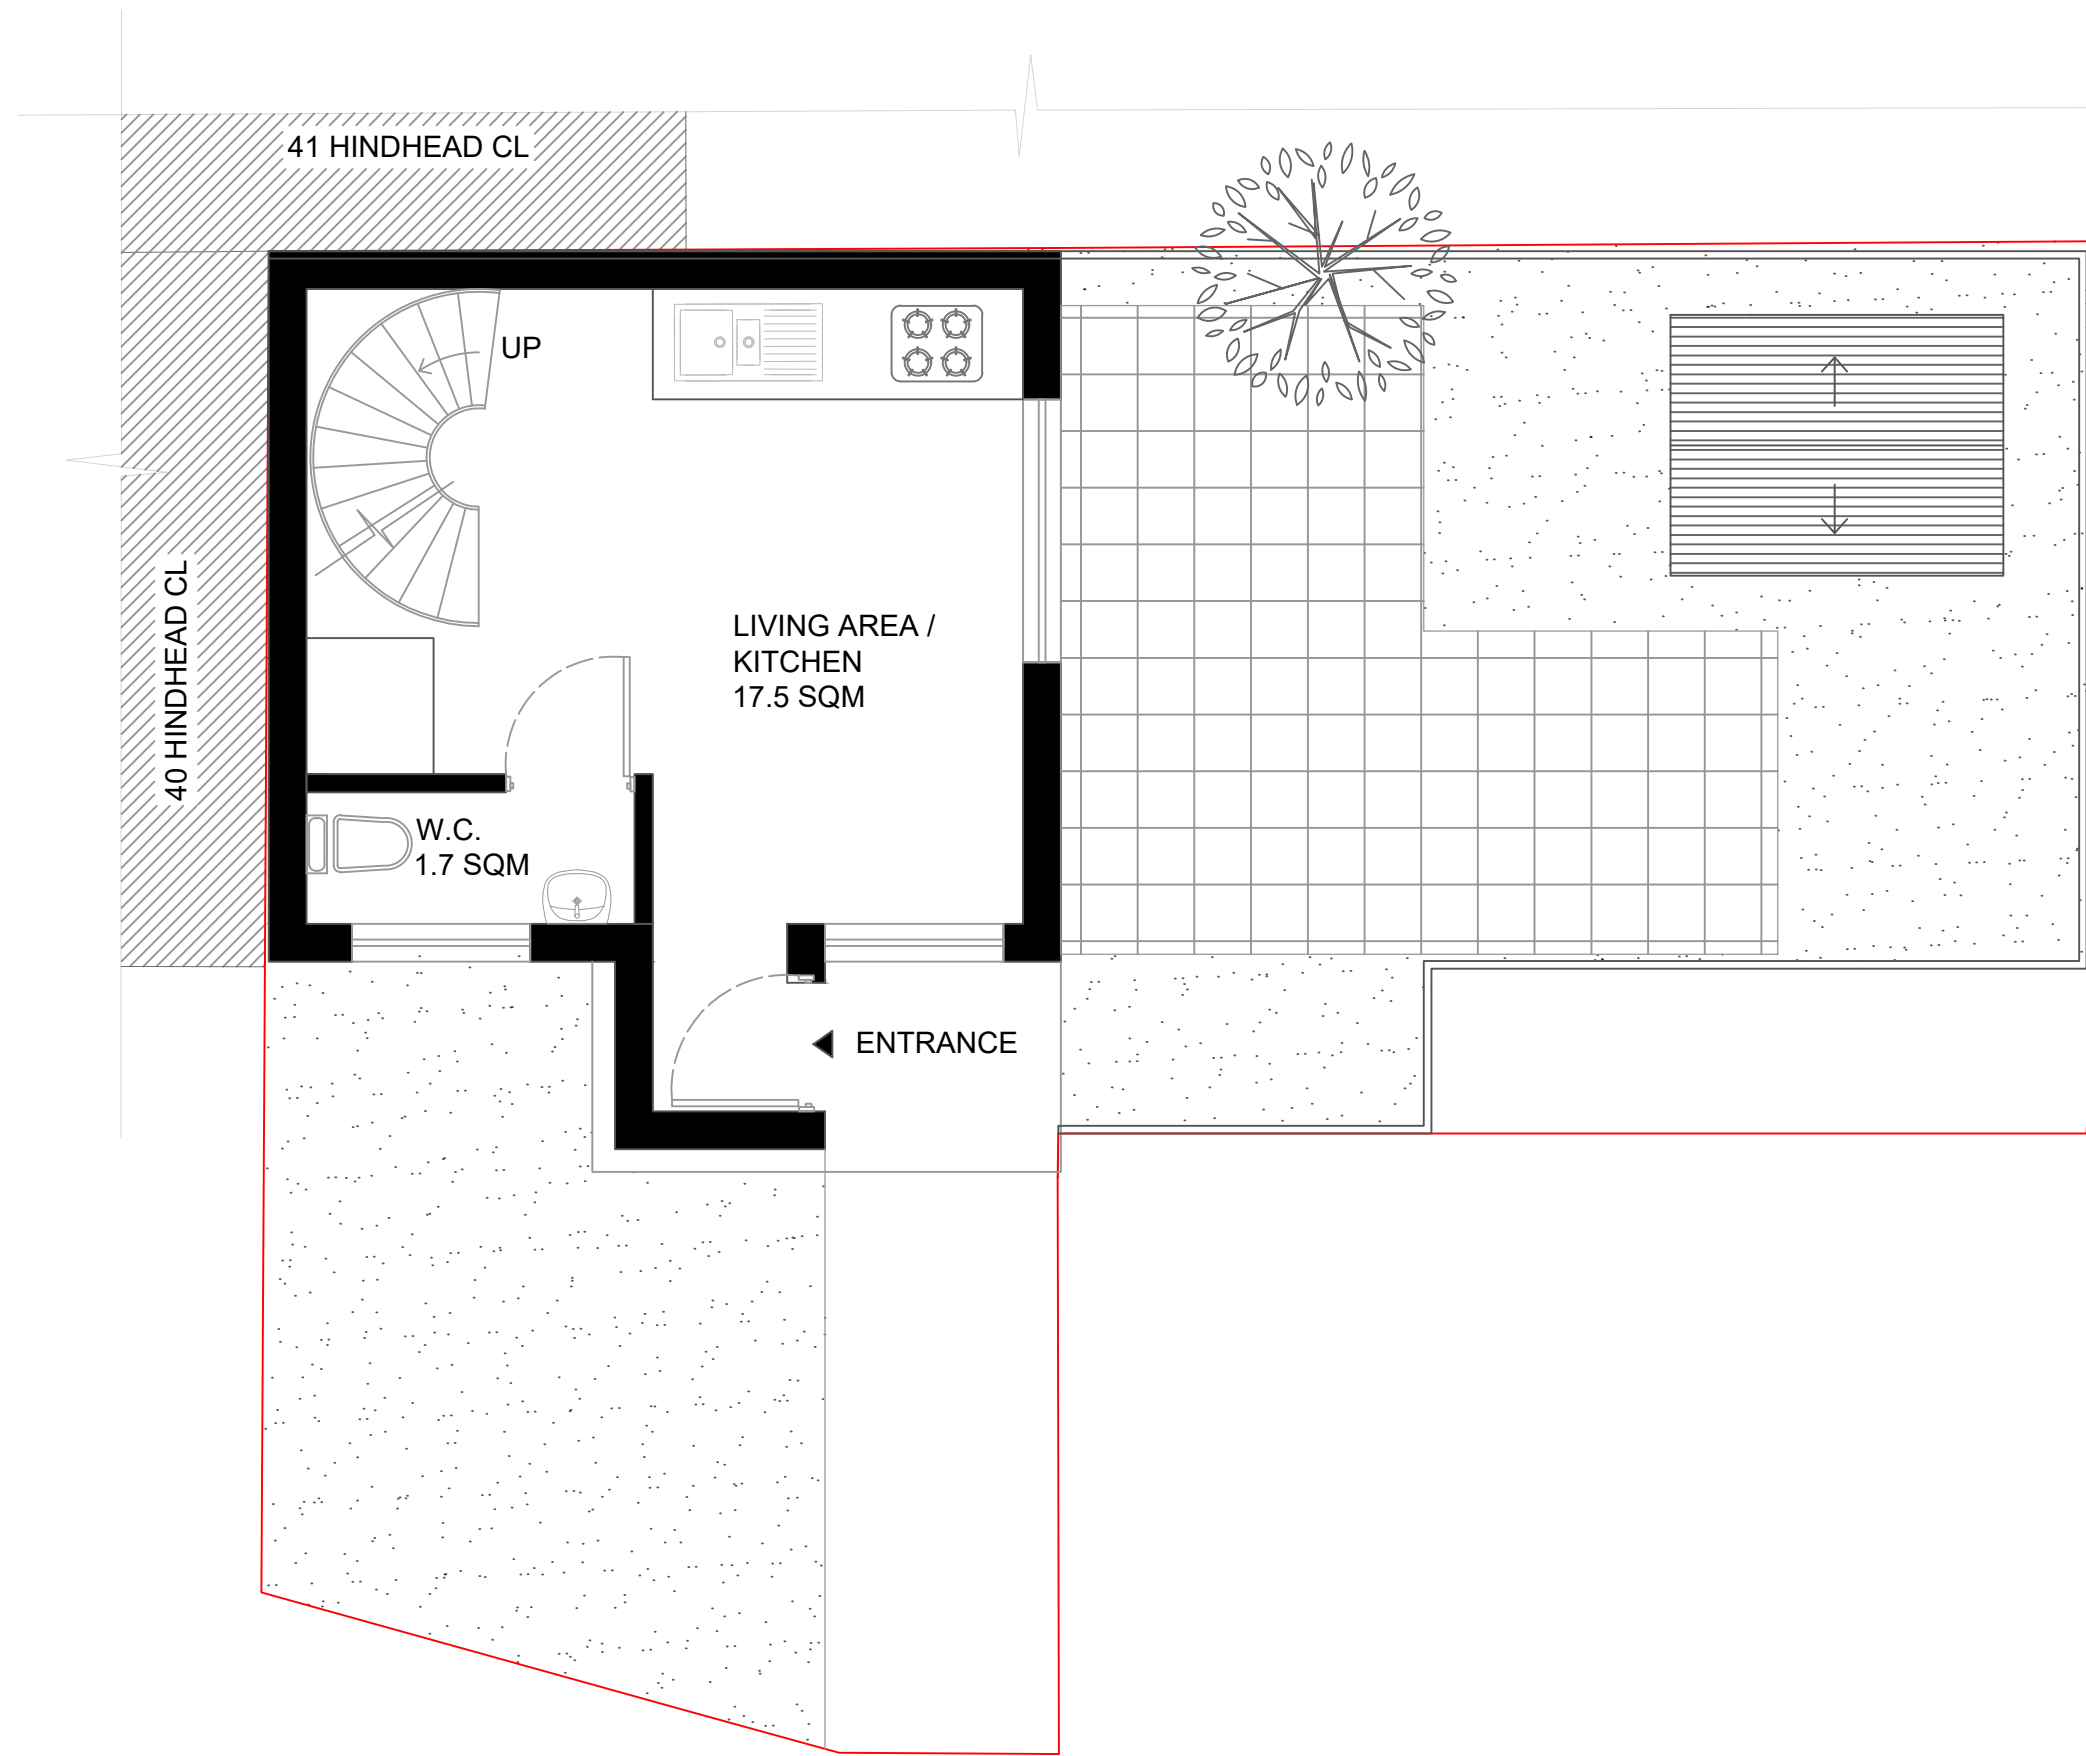

GROUND FLOOR PLAN 1: 50

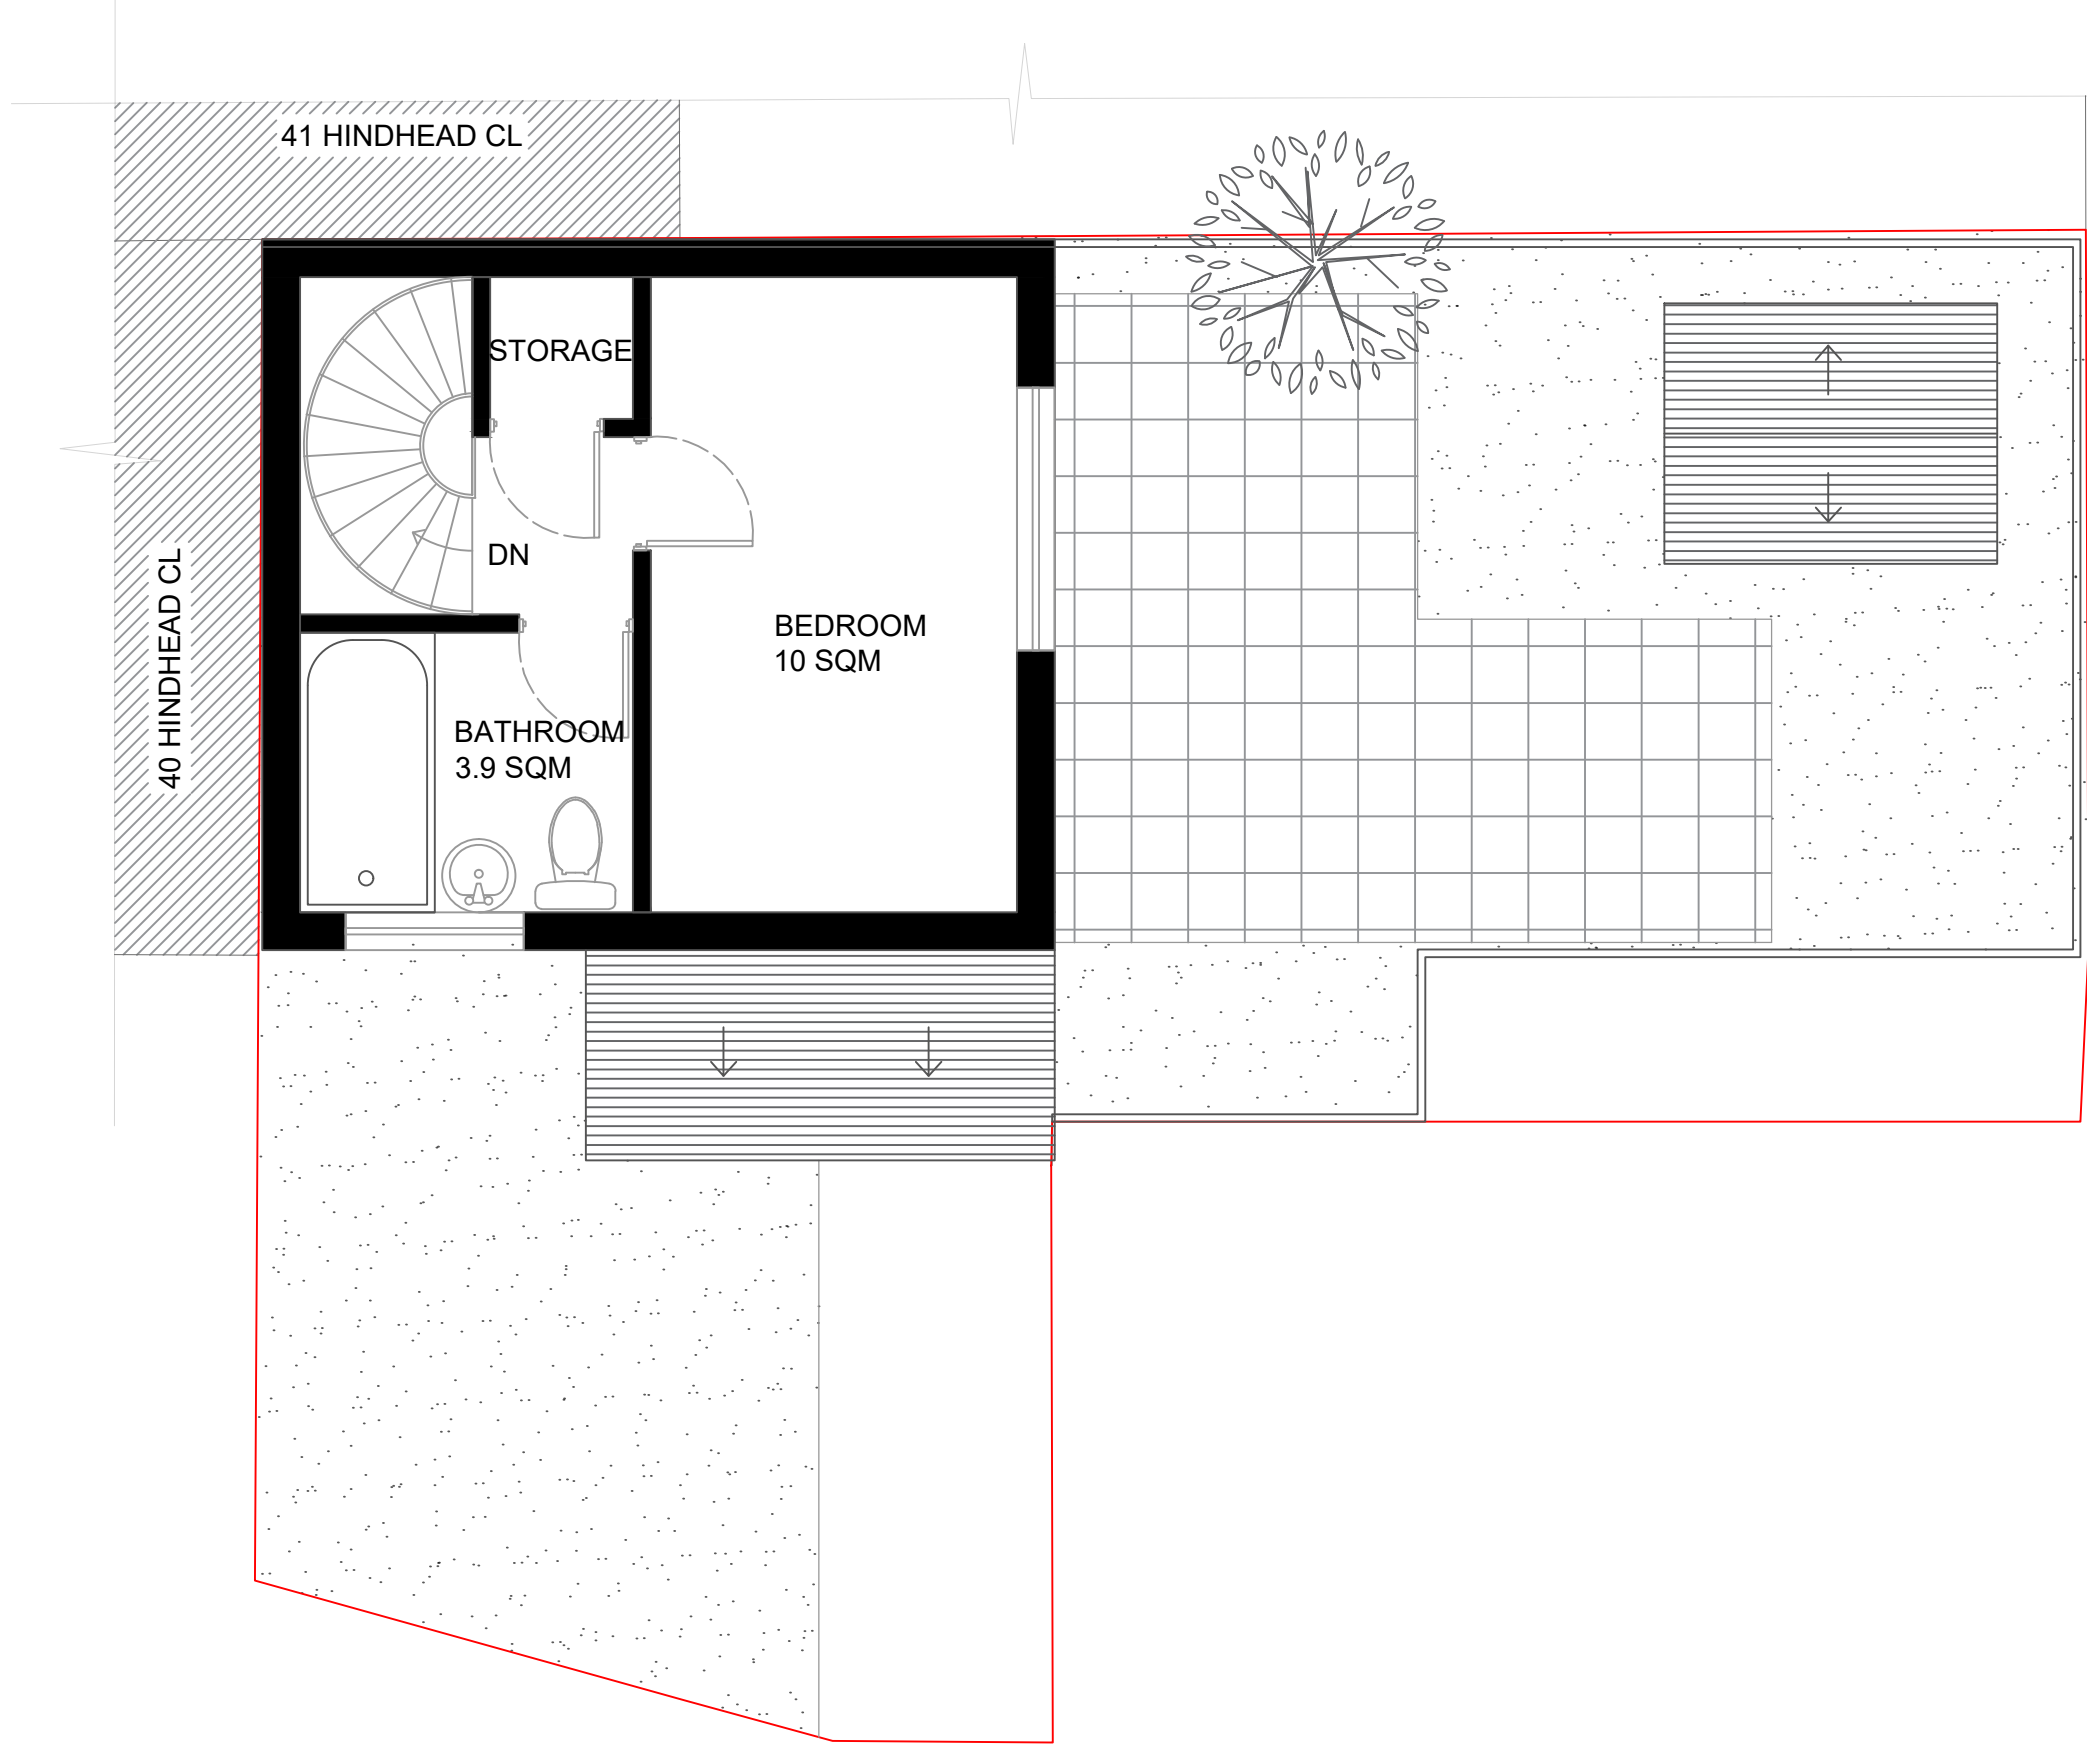

FIRST FLOOR PLAN 1: 50

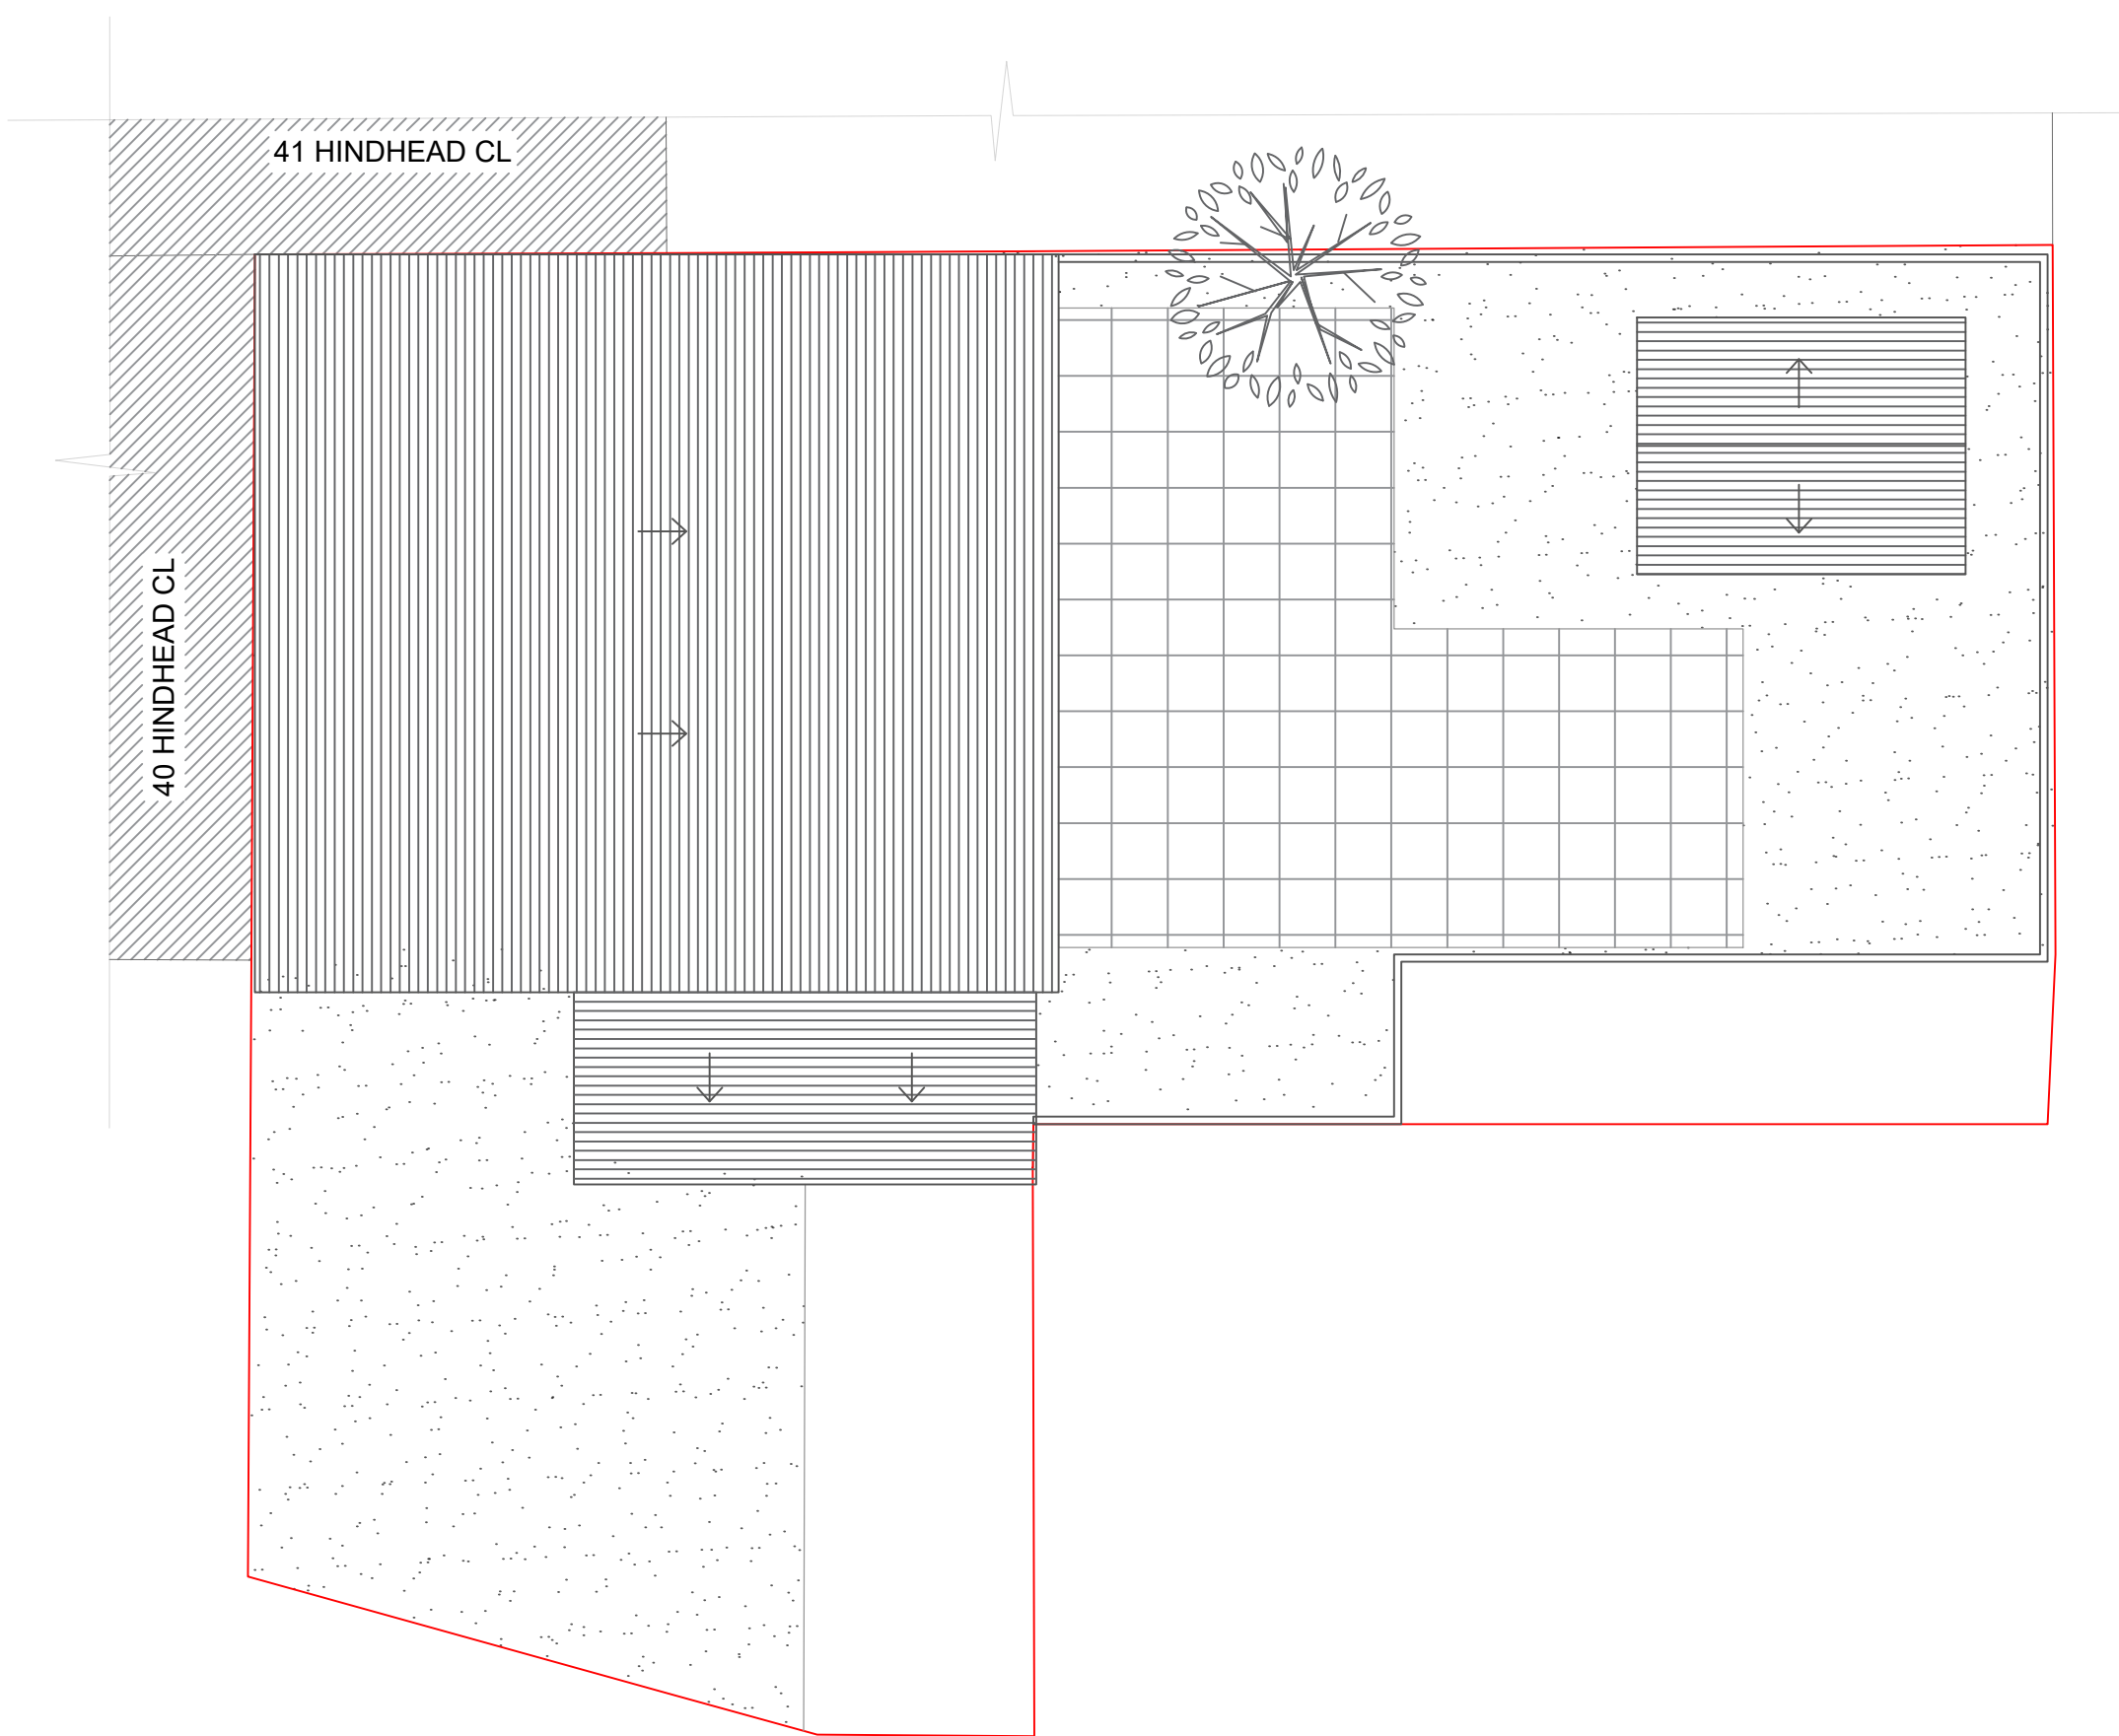

ROOF FLOOR PLAN 1: 50