


SOUTH EAST ELEVATION 1: 50

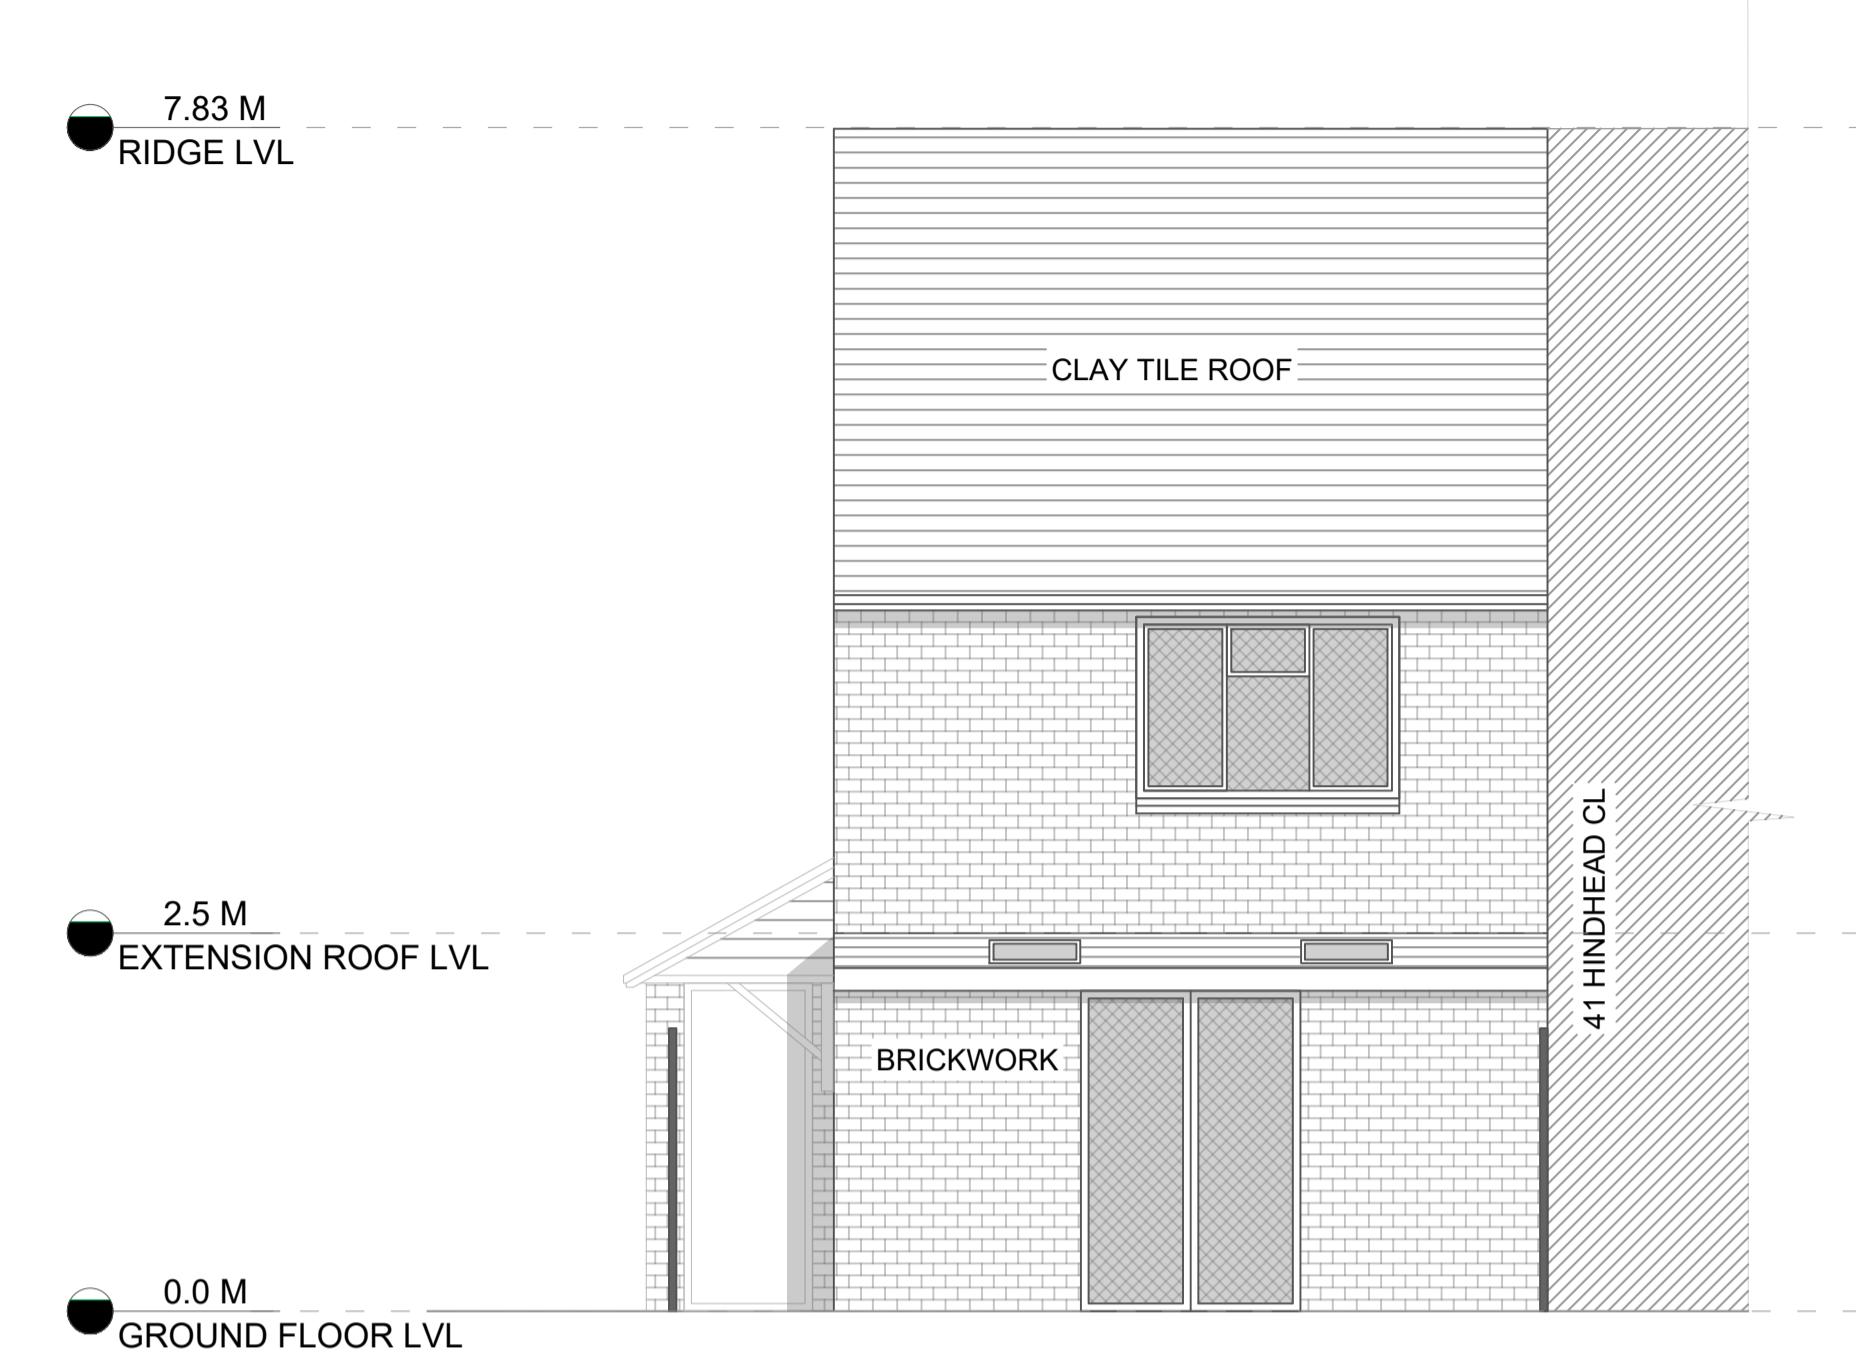

NORTH EAST ELEVATION 1: 50

1. All Dimensions to be checked on site..
2. The landscape areas demarcated including levels are for representation purposes only and may vary on site.
3. The drawing is for the planning purposes only.
4. Drawing outside of the red site boundary line is indicative and for site / neighborhood context understanding only.

NUMBER 05 REVISIONS


DATE 06/10/25

VALID FOR CONSTRUCTION IF STAMPED AND SIGNED BY ARCHITECT

PROJECT STAGE

PROJECT TITLE
39 HINDHEAD CL
UB8 3UE

KEY PLAN

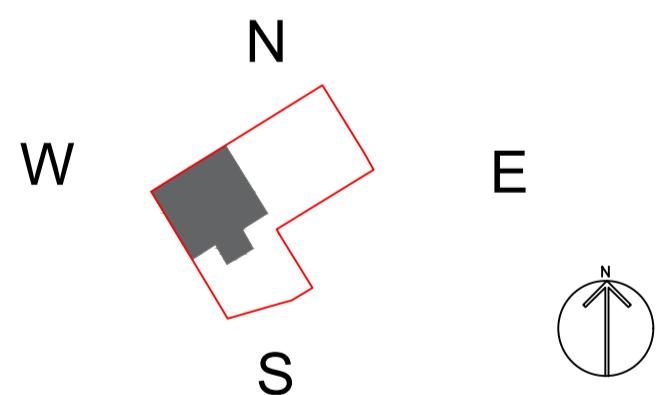


DRAWING TITLE
PROPOSED ELEVATIONS


1:50 @A1 SCALE
SB DRAWN
NV CHECKED
PDM004868 PROJECT NO.

1:50 0 5

COMPANY DETAILS

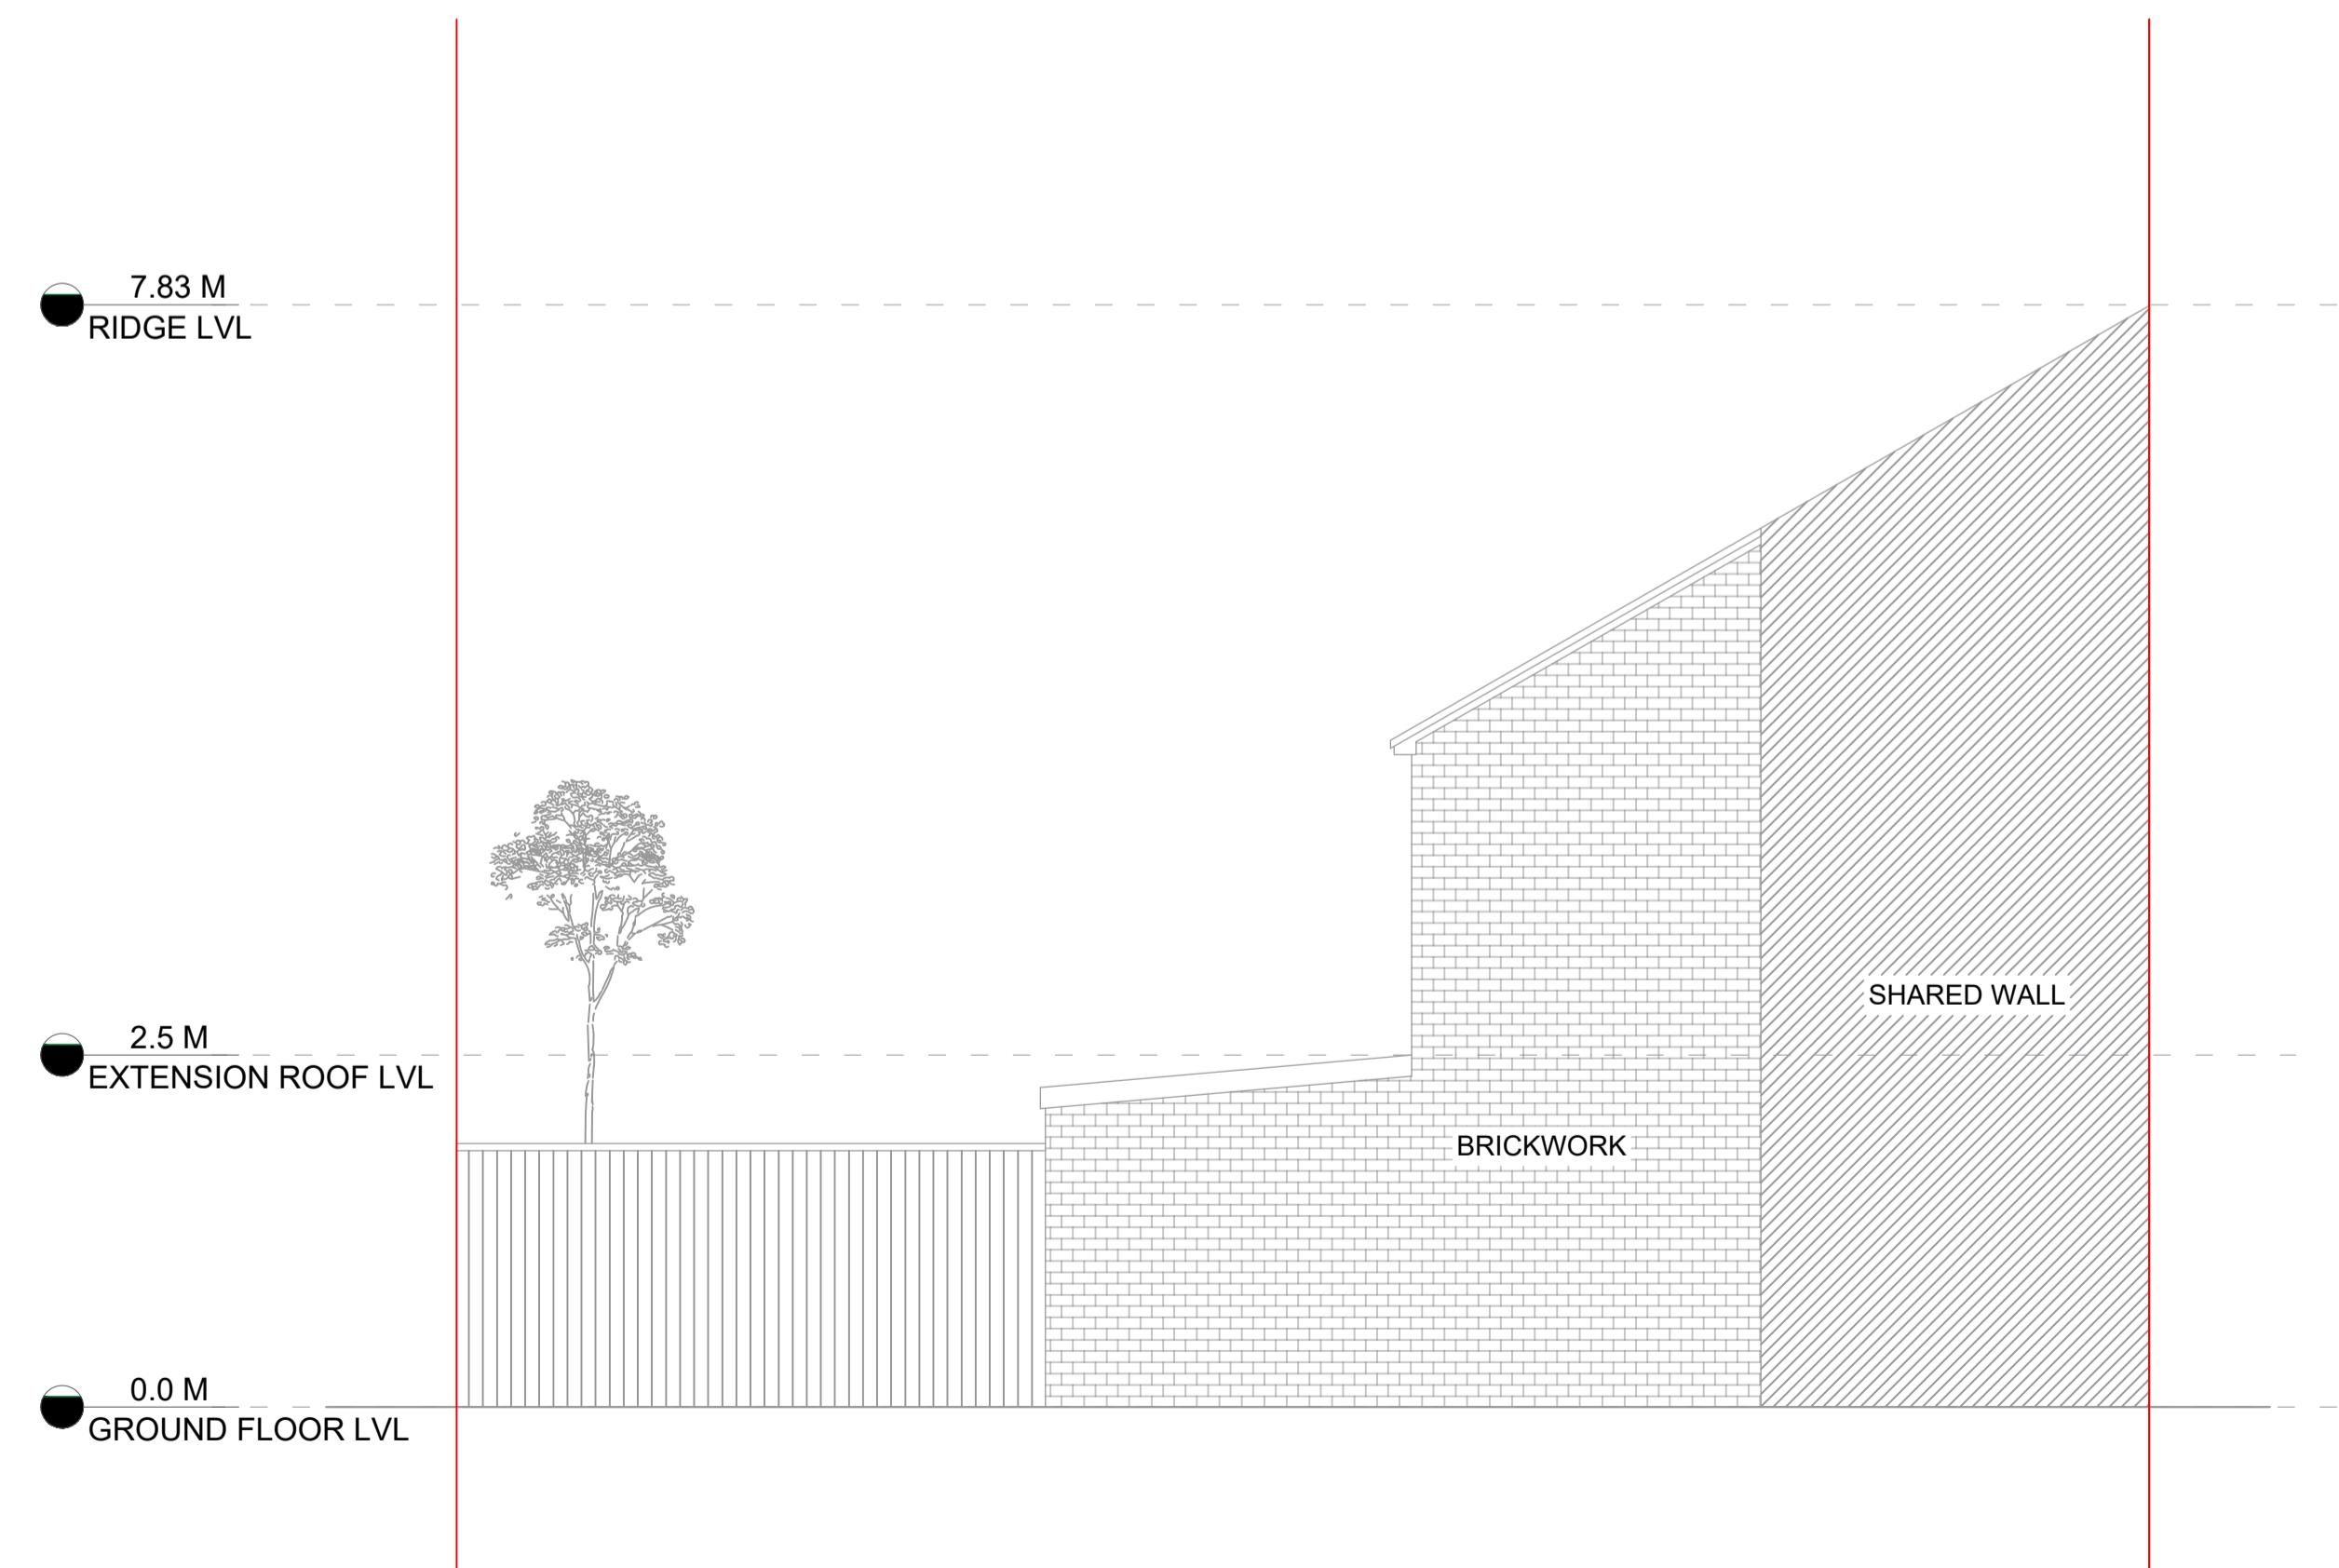

NORTH WEST SIDE ELEVATION 1: 50

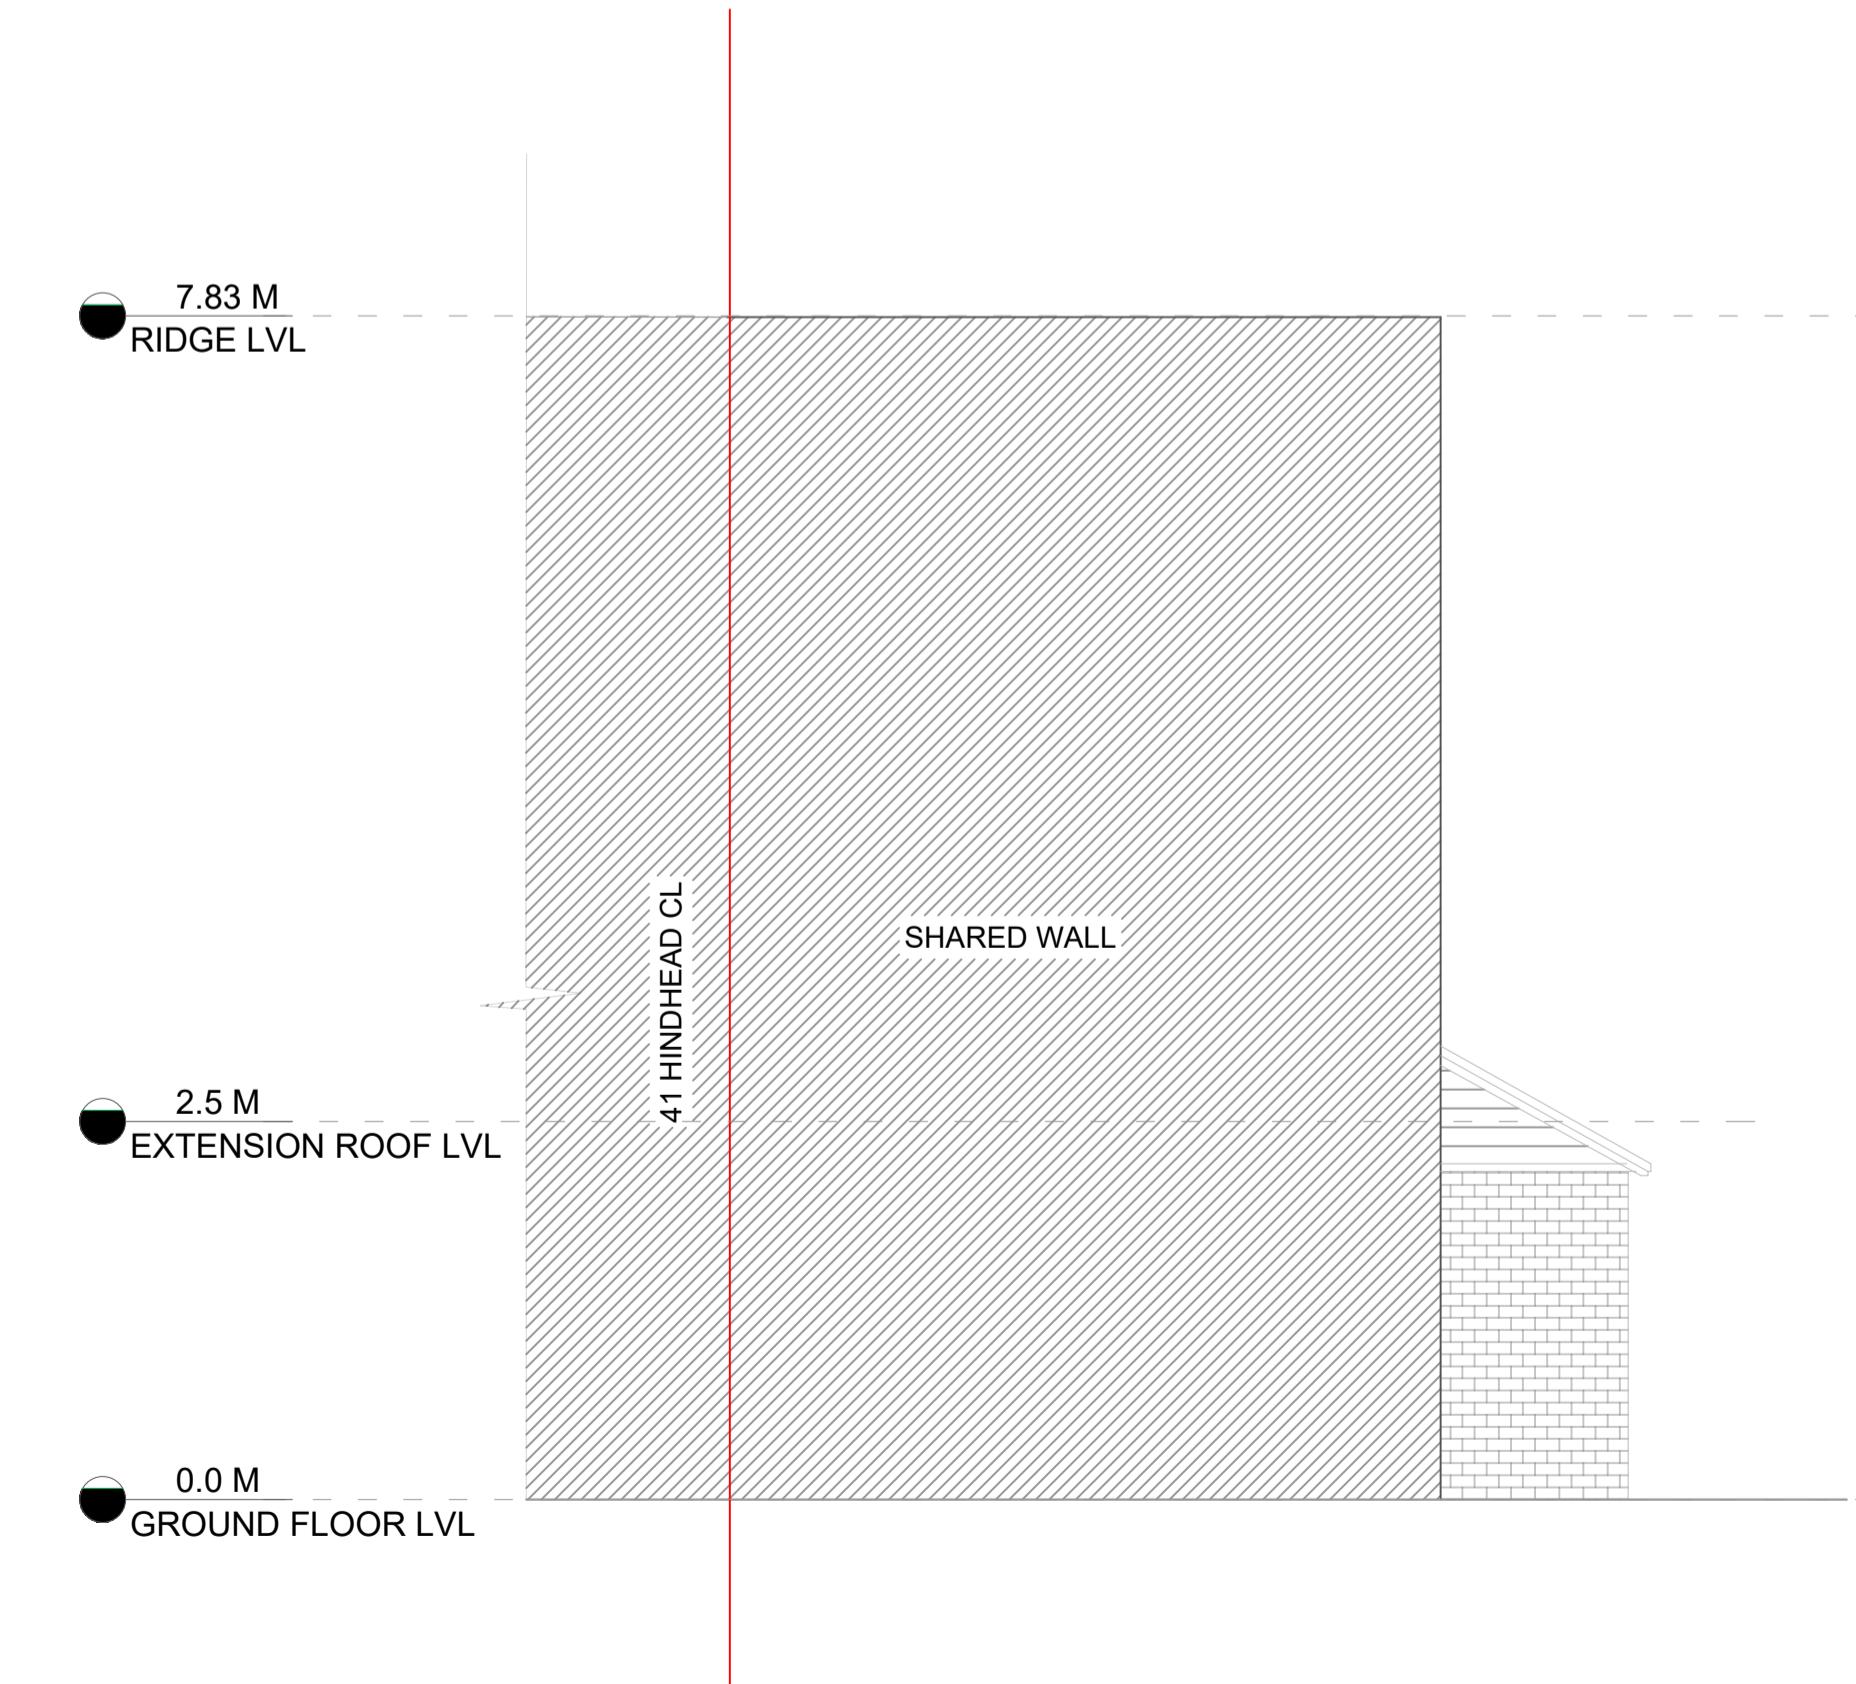

SOUTH WEST SIDE ELEVATION 1: 50