

NOTES

- 1.All Dimensions to be checked on site..
- 2.The landscape areas demarcated including levels are for representation purposes only and may vary on site.
- 3.The drawing is for the planning purposes only..
- 4.Drawing outside of the red site boundary line is indicative and for site / neighborhood context understanding only.

NUMBER 05 REVISIONS


DATE 06/10/25

VALID FOR CONSTRUCTION IF STAMPED AND SIGNED BY ARCHITECT

PROJECT STAGE

PROJECT TITLE
39 HINDHEAD CL
UB8 3UE

KEY PLAN

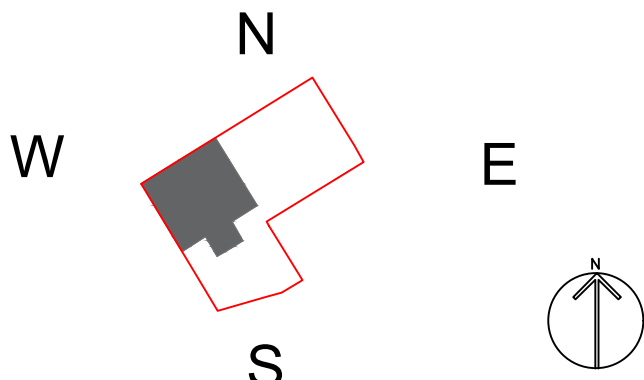

DRAWING TITLE
PROPOSED ELEVATIONS


1: 50	@A1	SCALE
SB		DRAWN
NV		CHECKED
PDM004868		PROJECT NO.




COMPANY DETAILS

✉ team@paradigmarchitects.co

☎ 07397902652

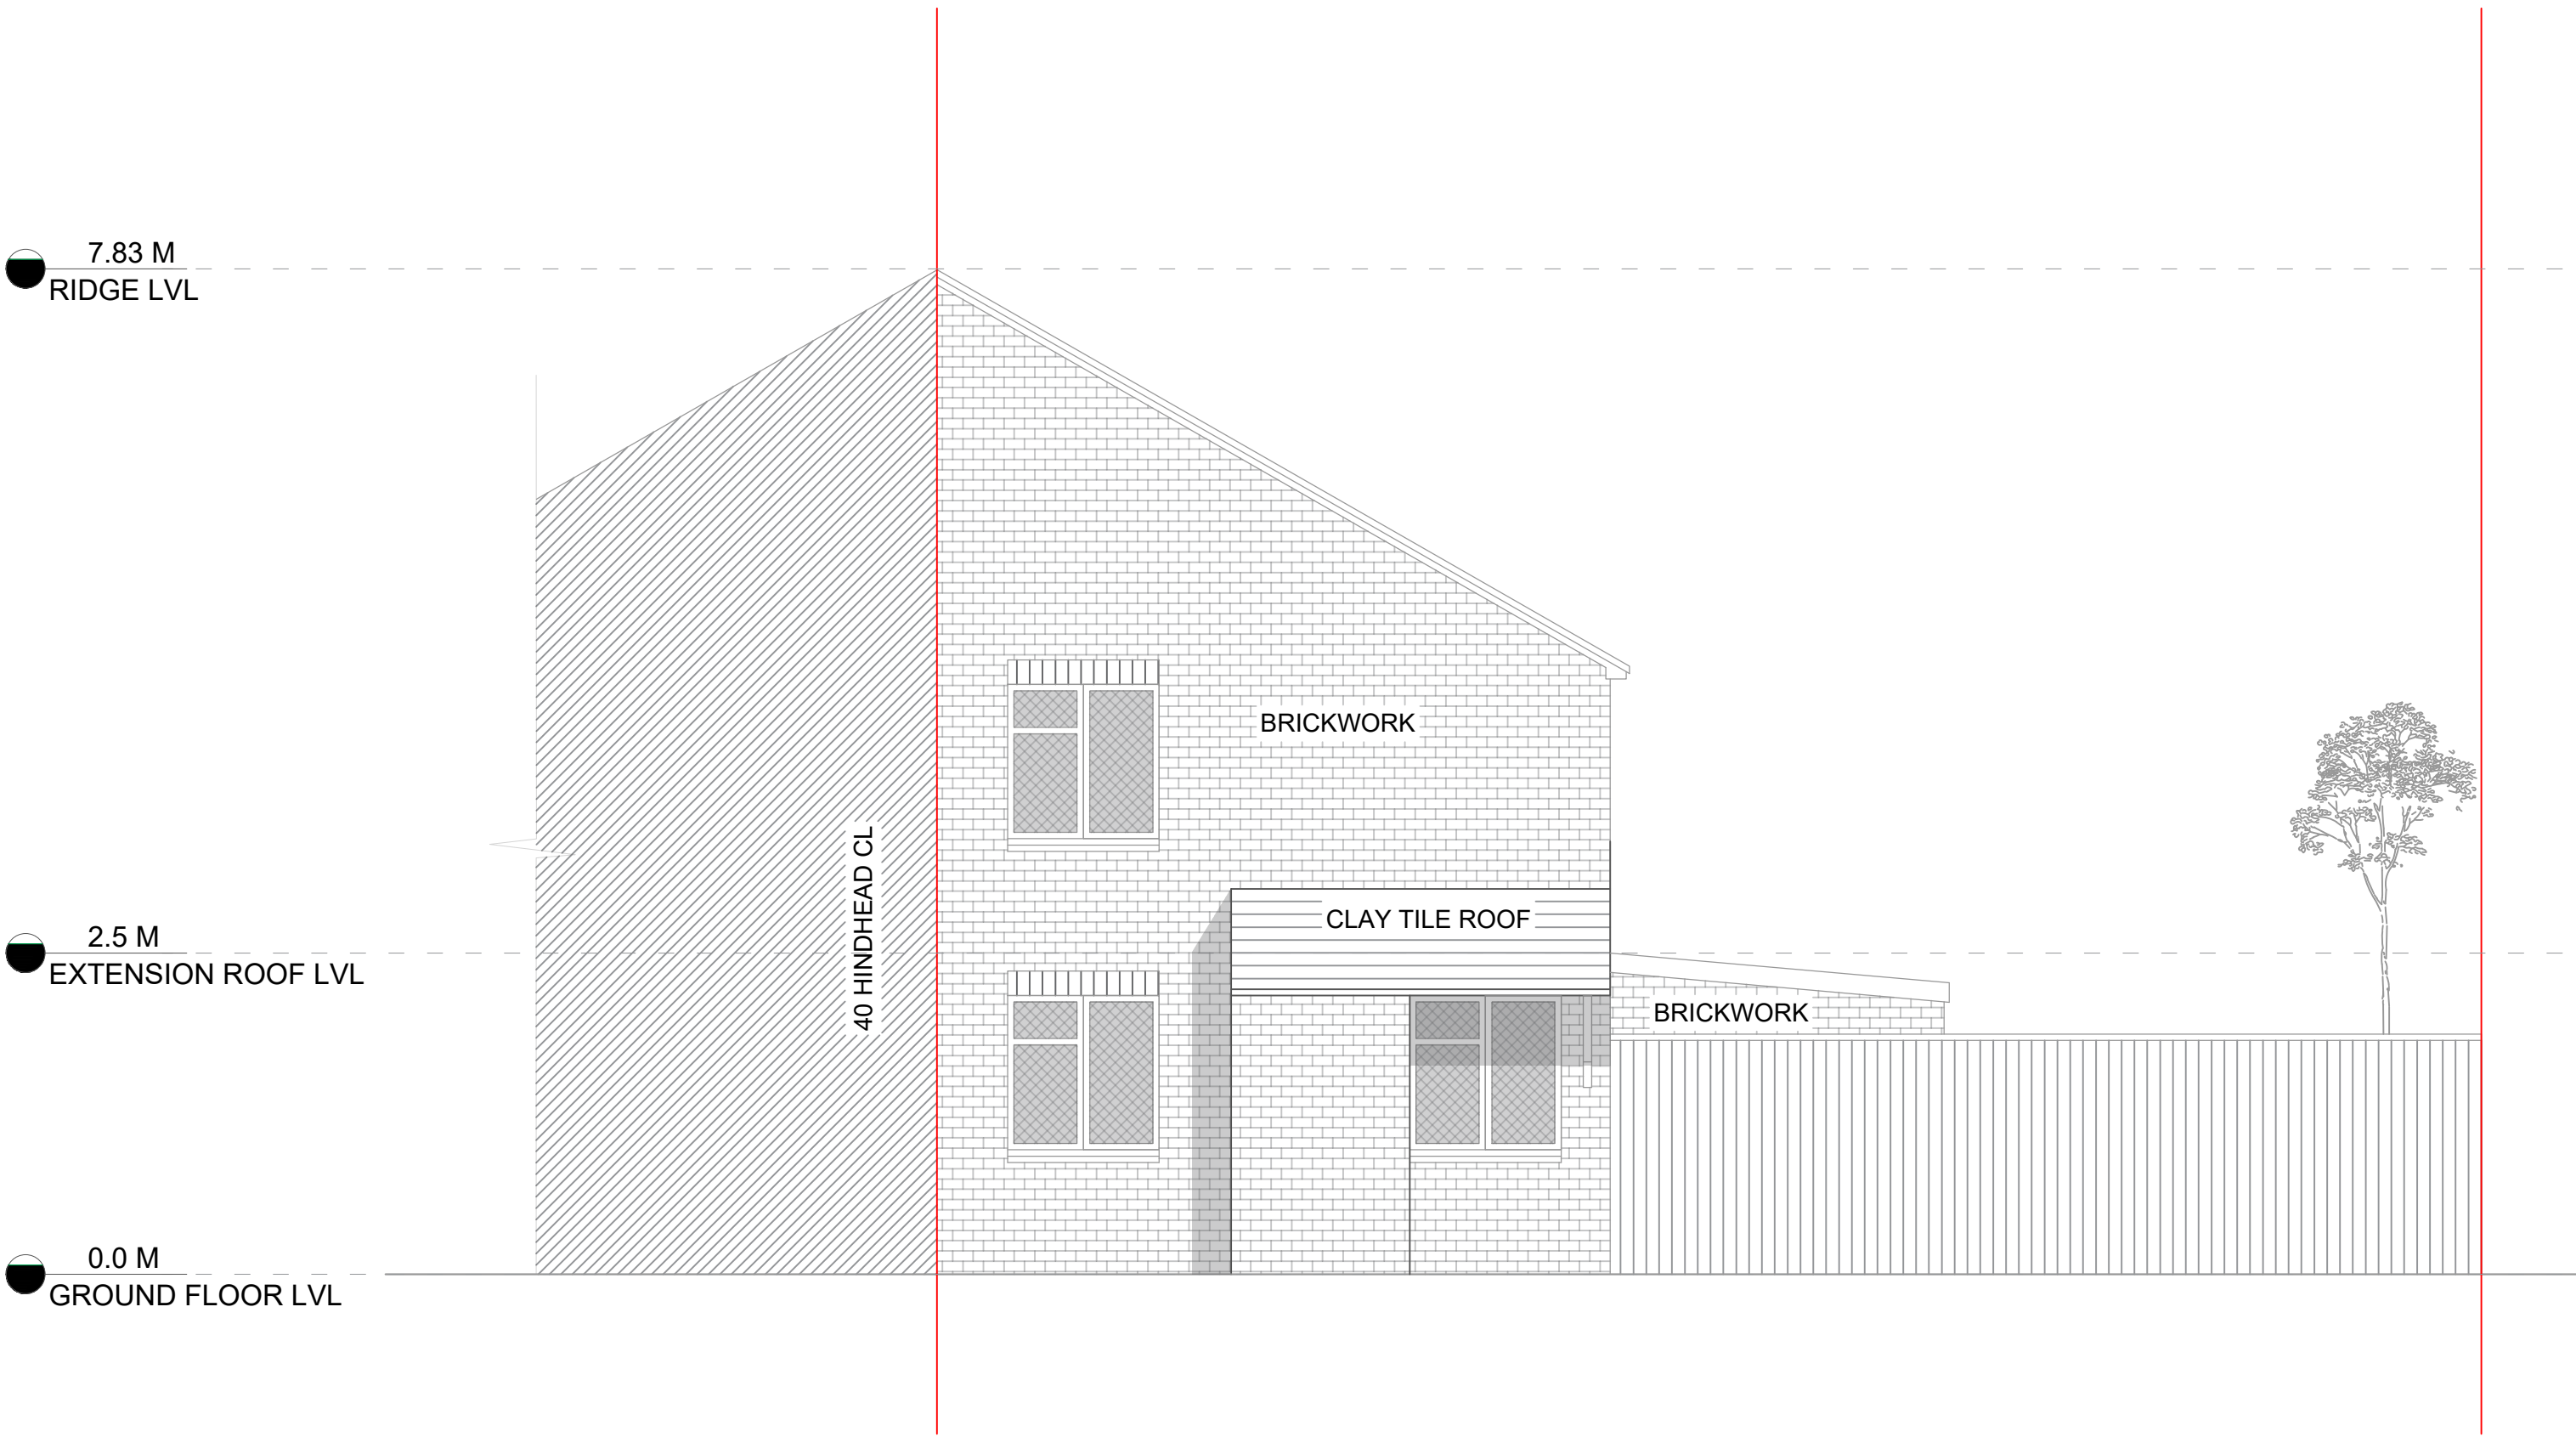


SOUTH EAST ELEVATION 1: 50

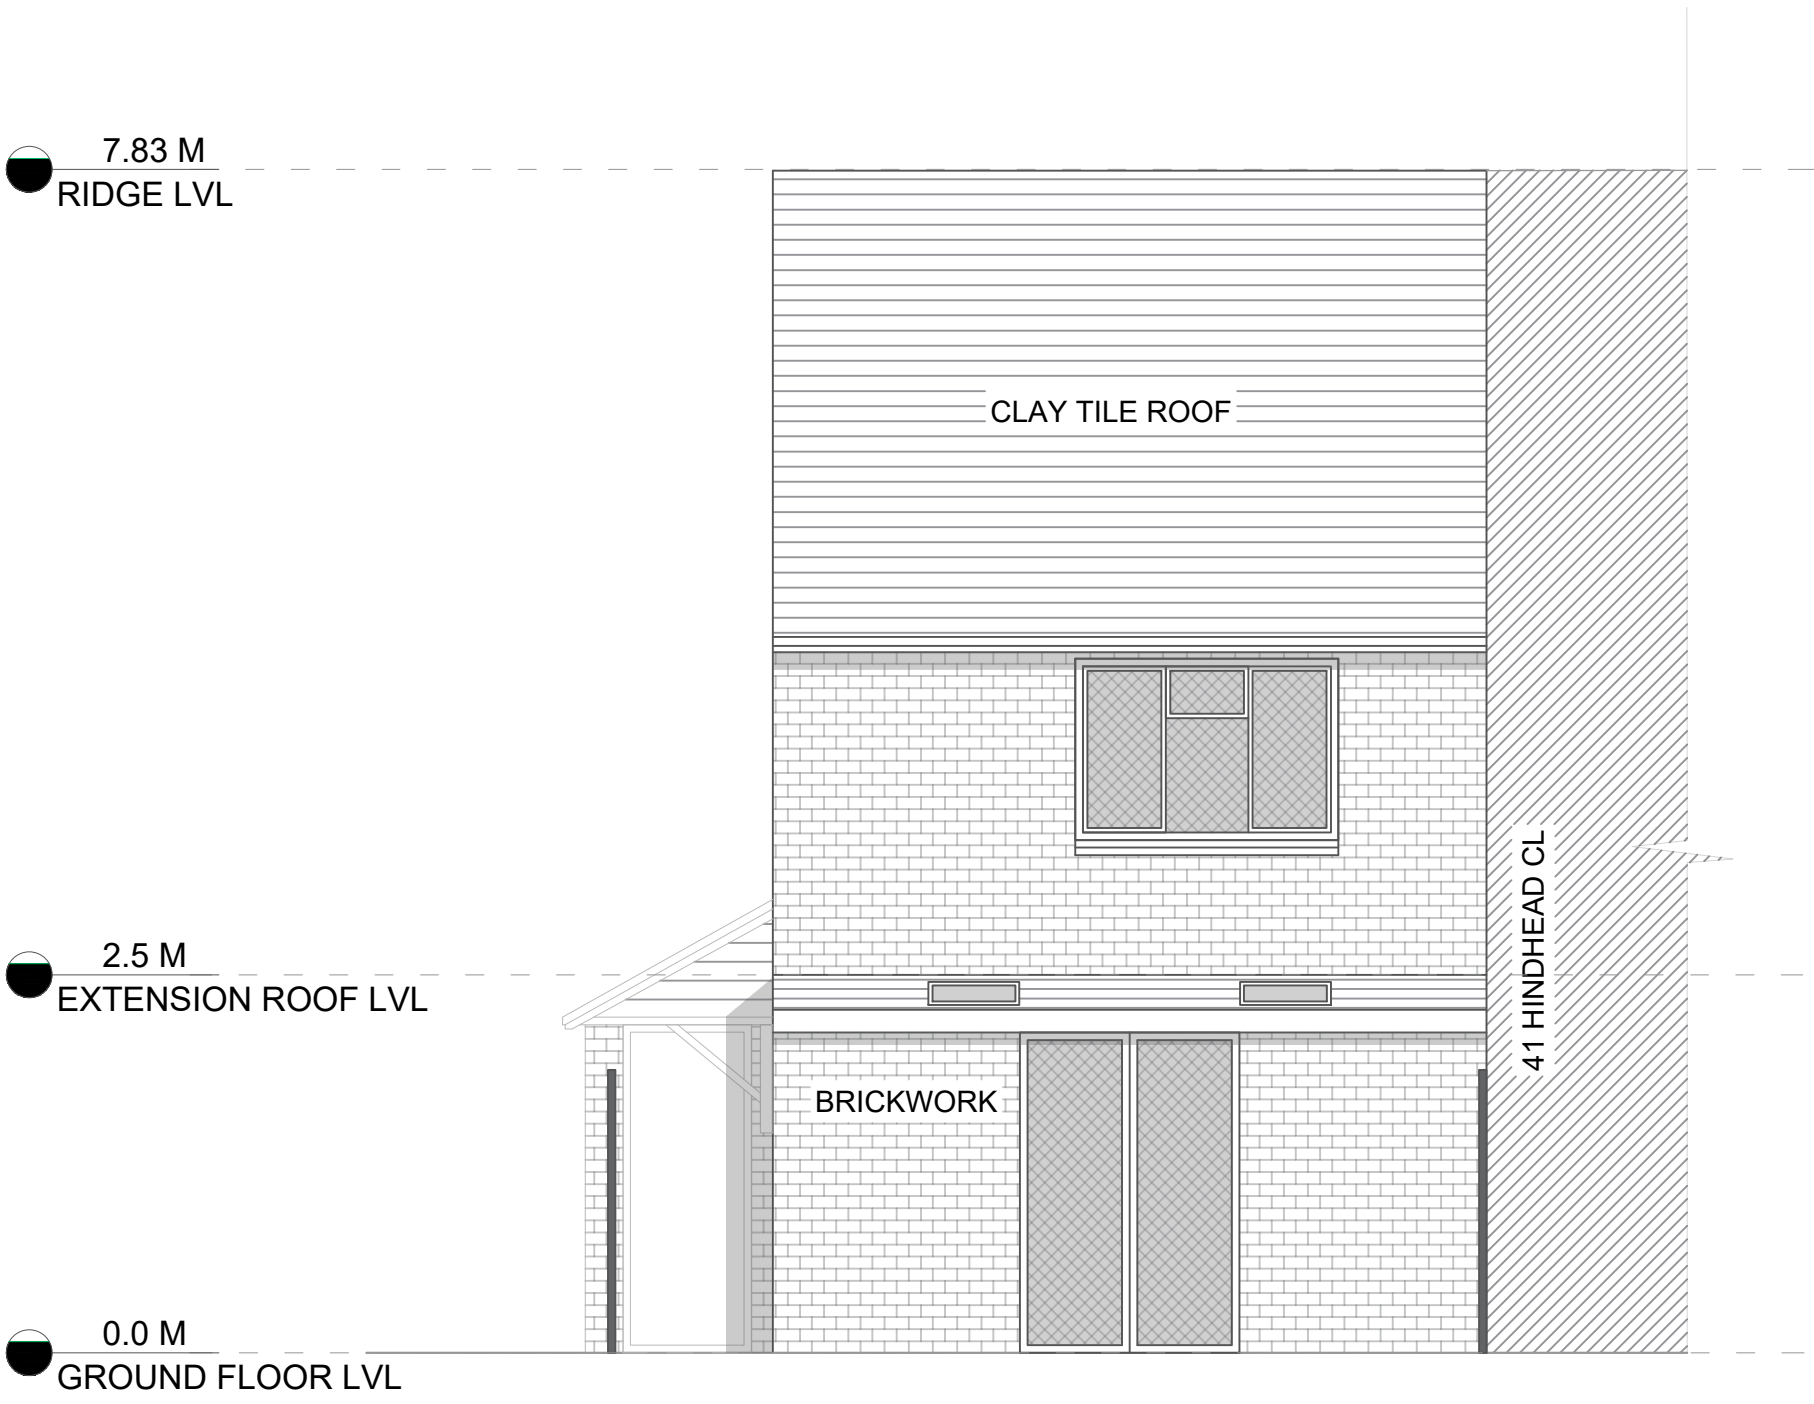

NORTH EAST ELEVATION 1: 50



NORTH WEST SIDE ELEVATION 1: 50

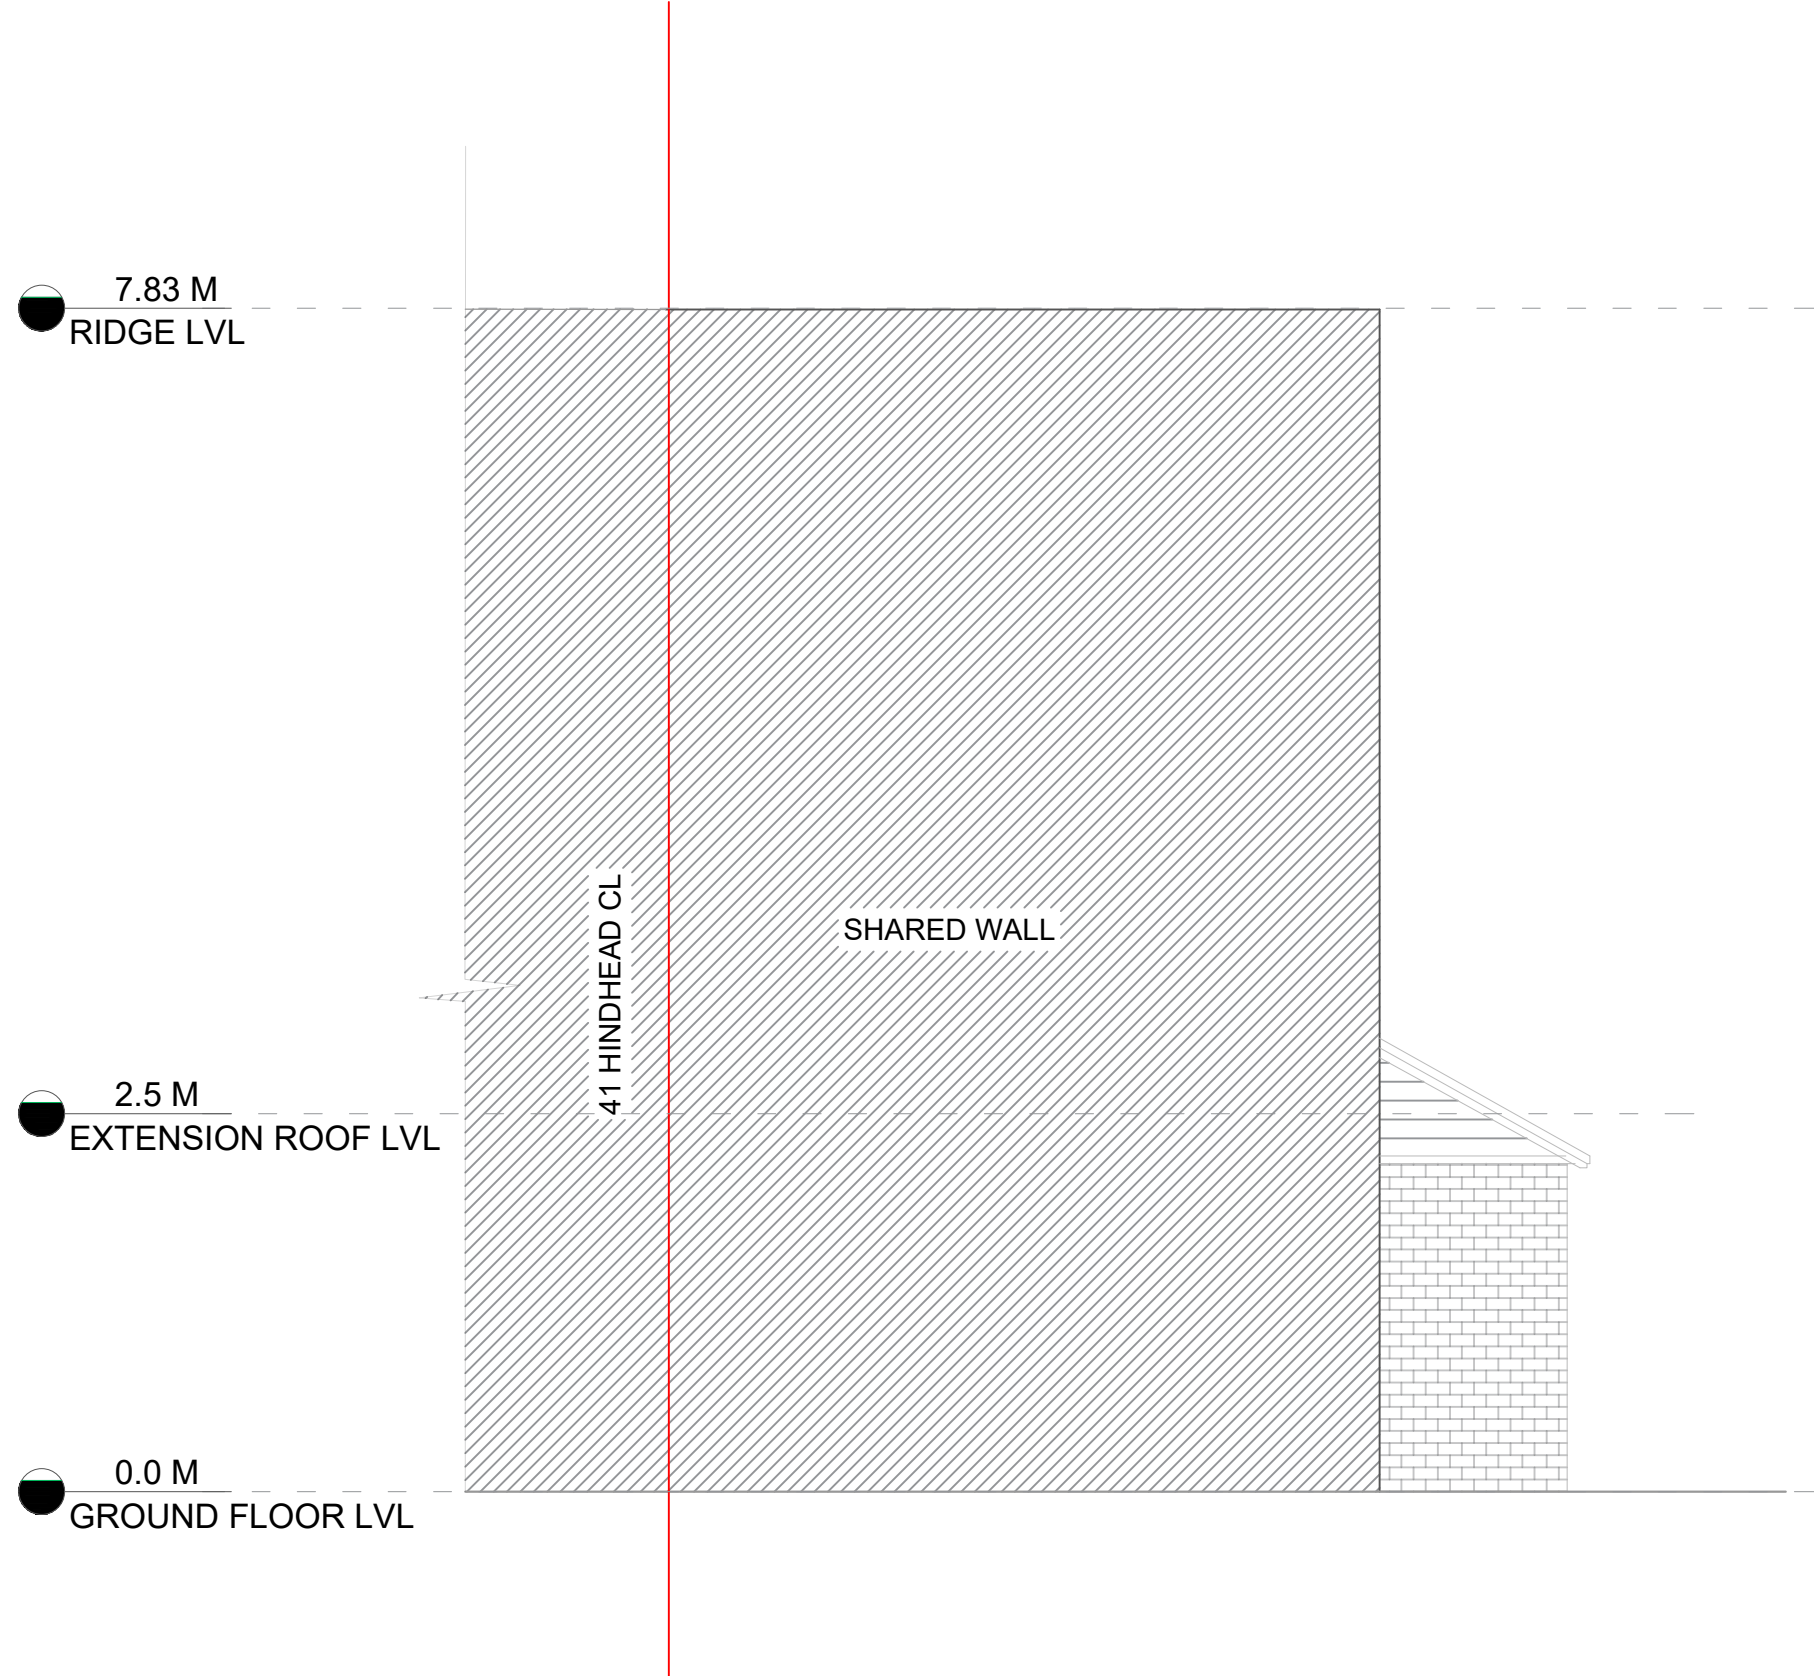

SOUTH WEST SIDE ELEVATION 1: 50