

NOTES

- PROPOSED WALL
- EXISTING WALL

- 1.All Dimensions to be checked on site..
- 2.The landscape areas demarcated including levels are for representation purposes only and may vary on site.
- 3.The drawing is for the planning purposes only..
- 4.Drawing outside of the red site boundary line is indicative and for site / neighborhood context understanding only.

NUMBER

04

REVISIONS

DATE

06/10/25

VALID FOR CONSTRUCTION IF STAMPED AND SIGNED BY ARCHITECT


PROJECT STAGE

PROJECT TITLE

39 HINDHEAD CL

UB8 3UE

KEY PLAN

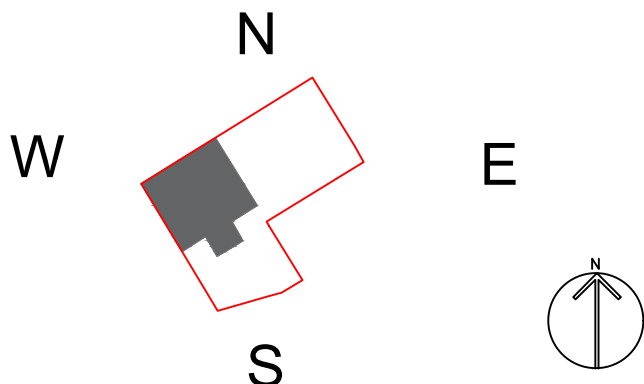

DRAWING TITLE

PROPOSED PLANS


1: 50	@A1	SCALE
SB		DRAWN
NV		CHECKED
PDM004868		PROJECT NO.




COMPANY DETAILS

team@paradigmarchitects.co


07397902652

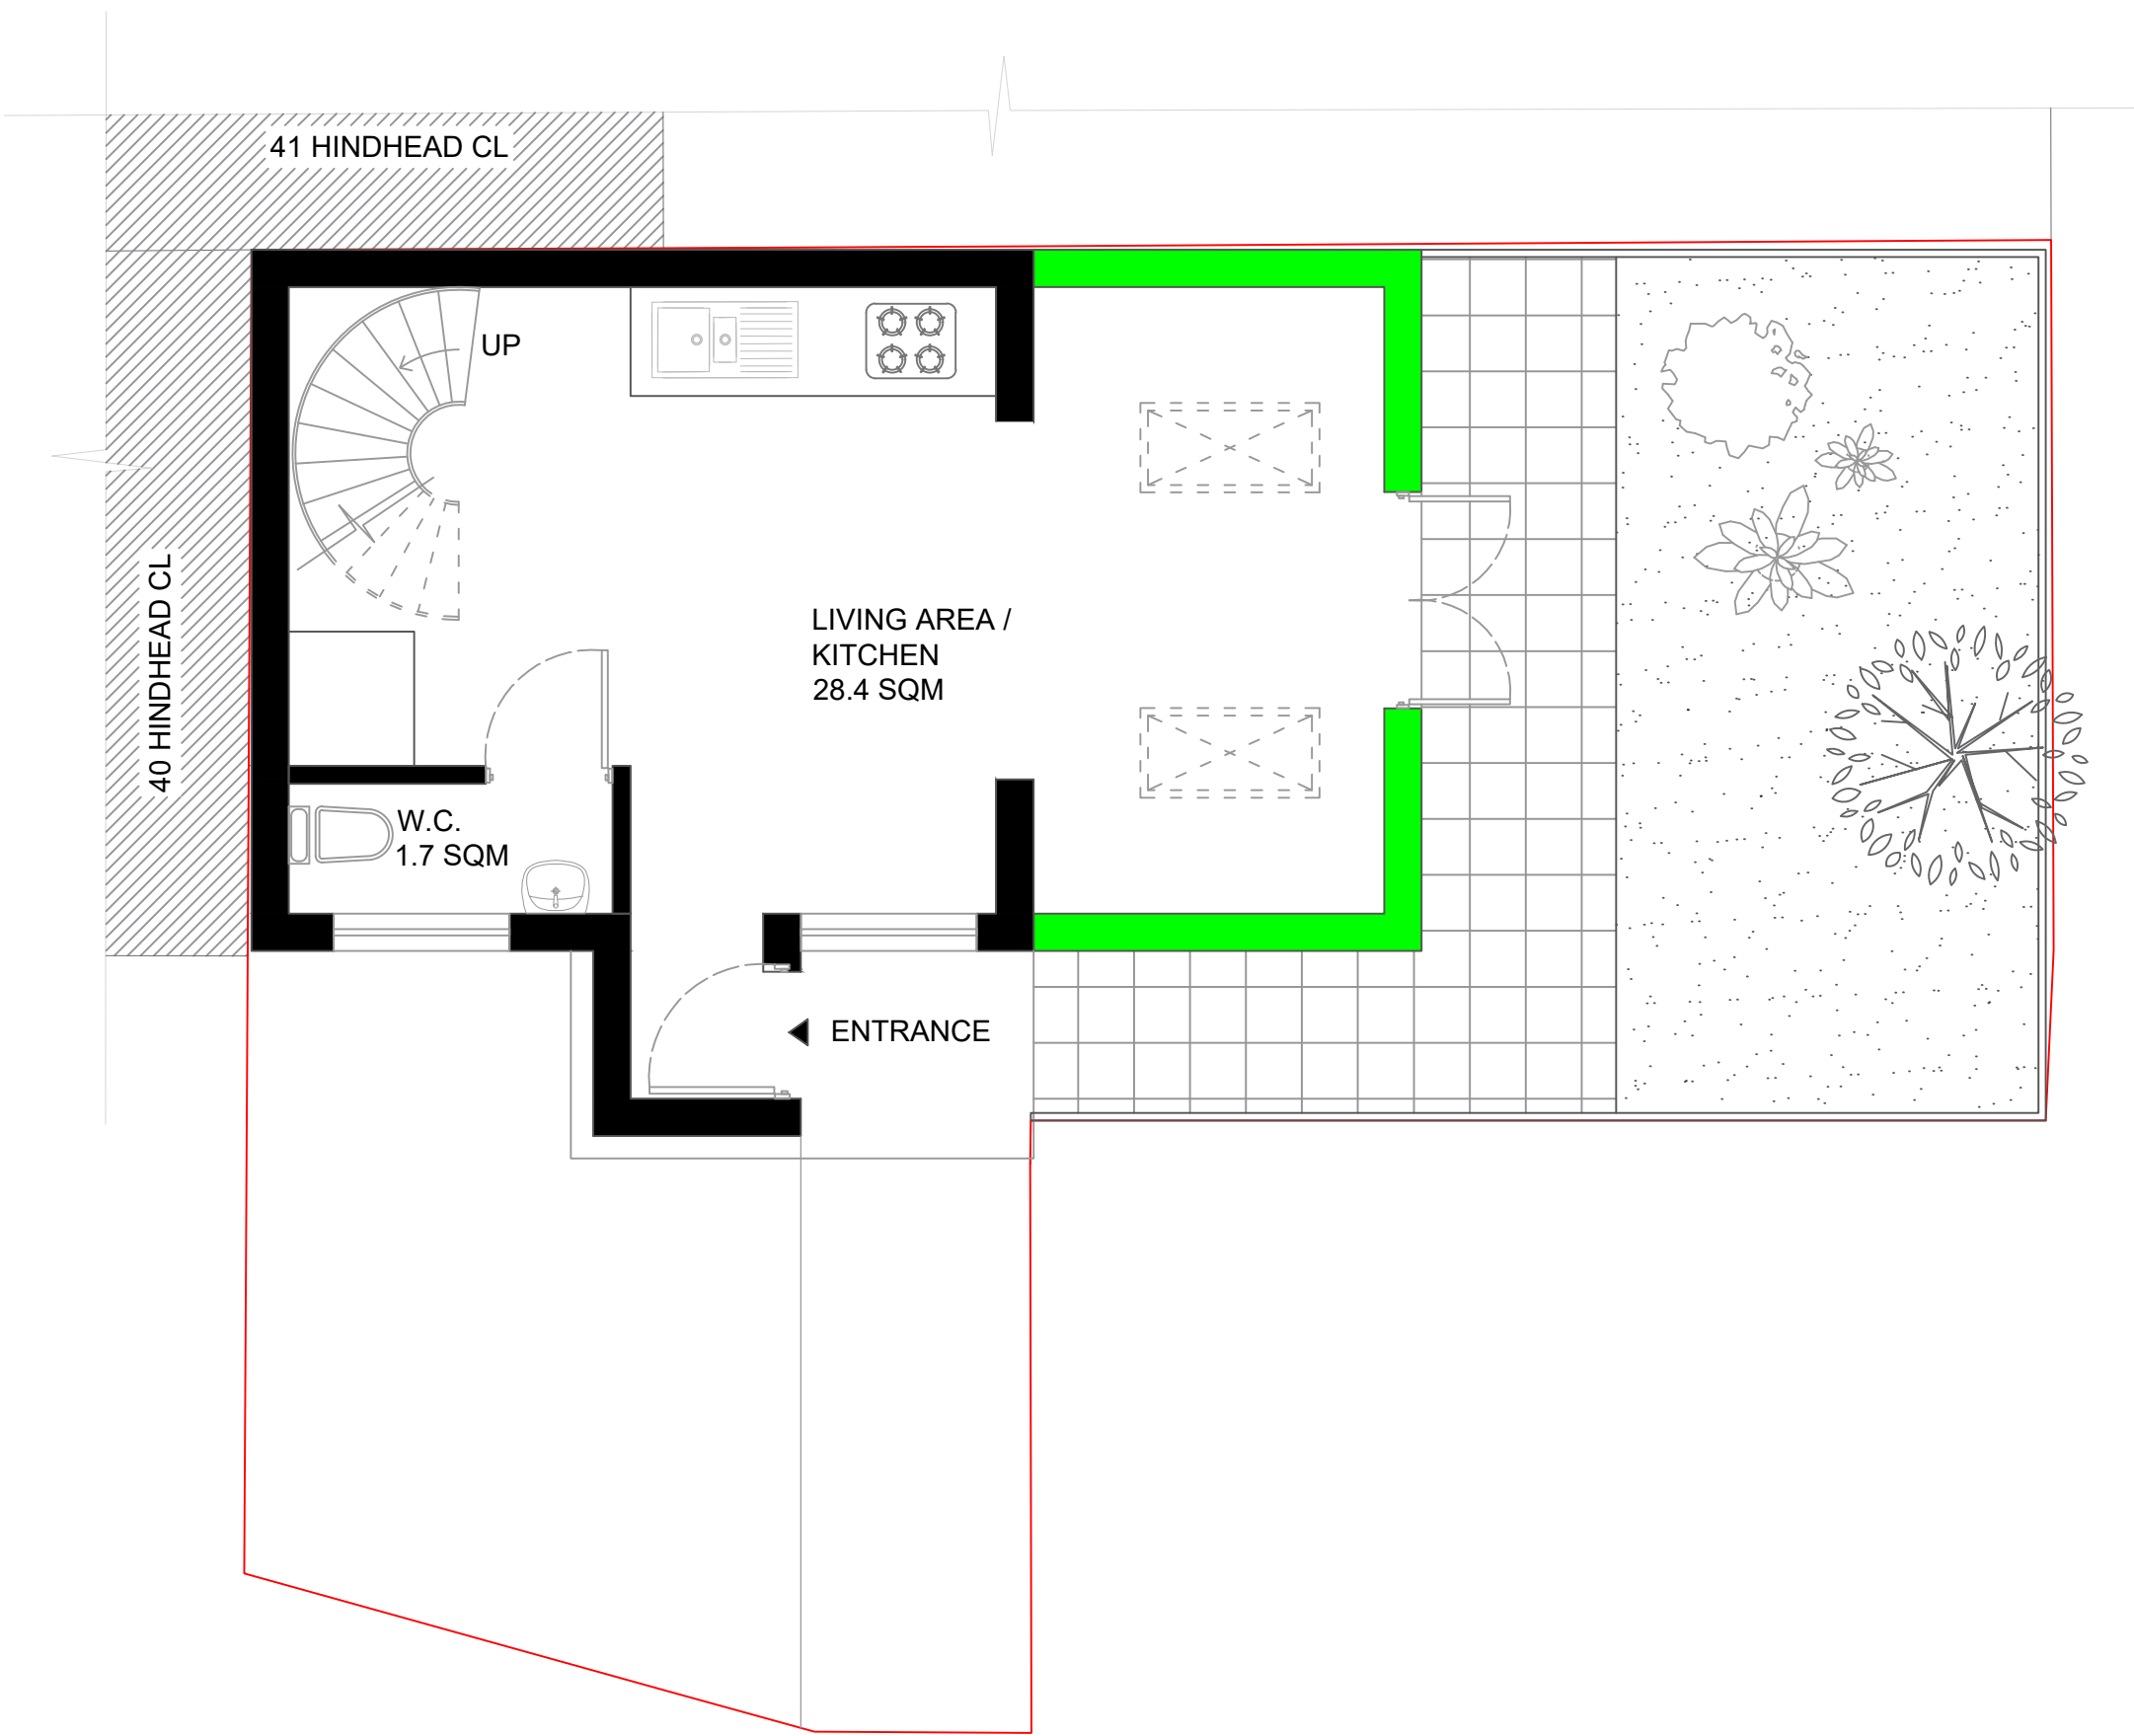

GROUND FLOOR PLAN 1: 50

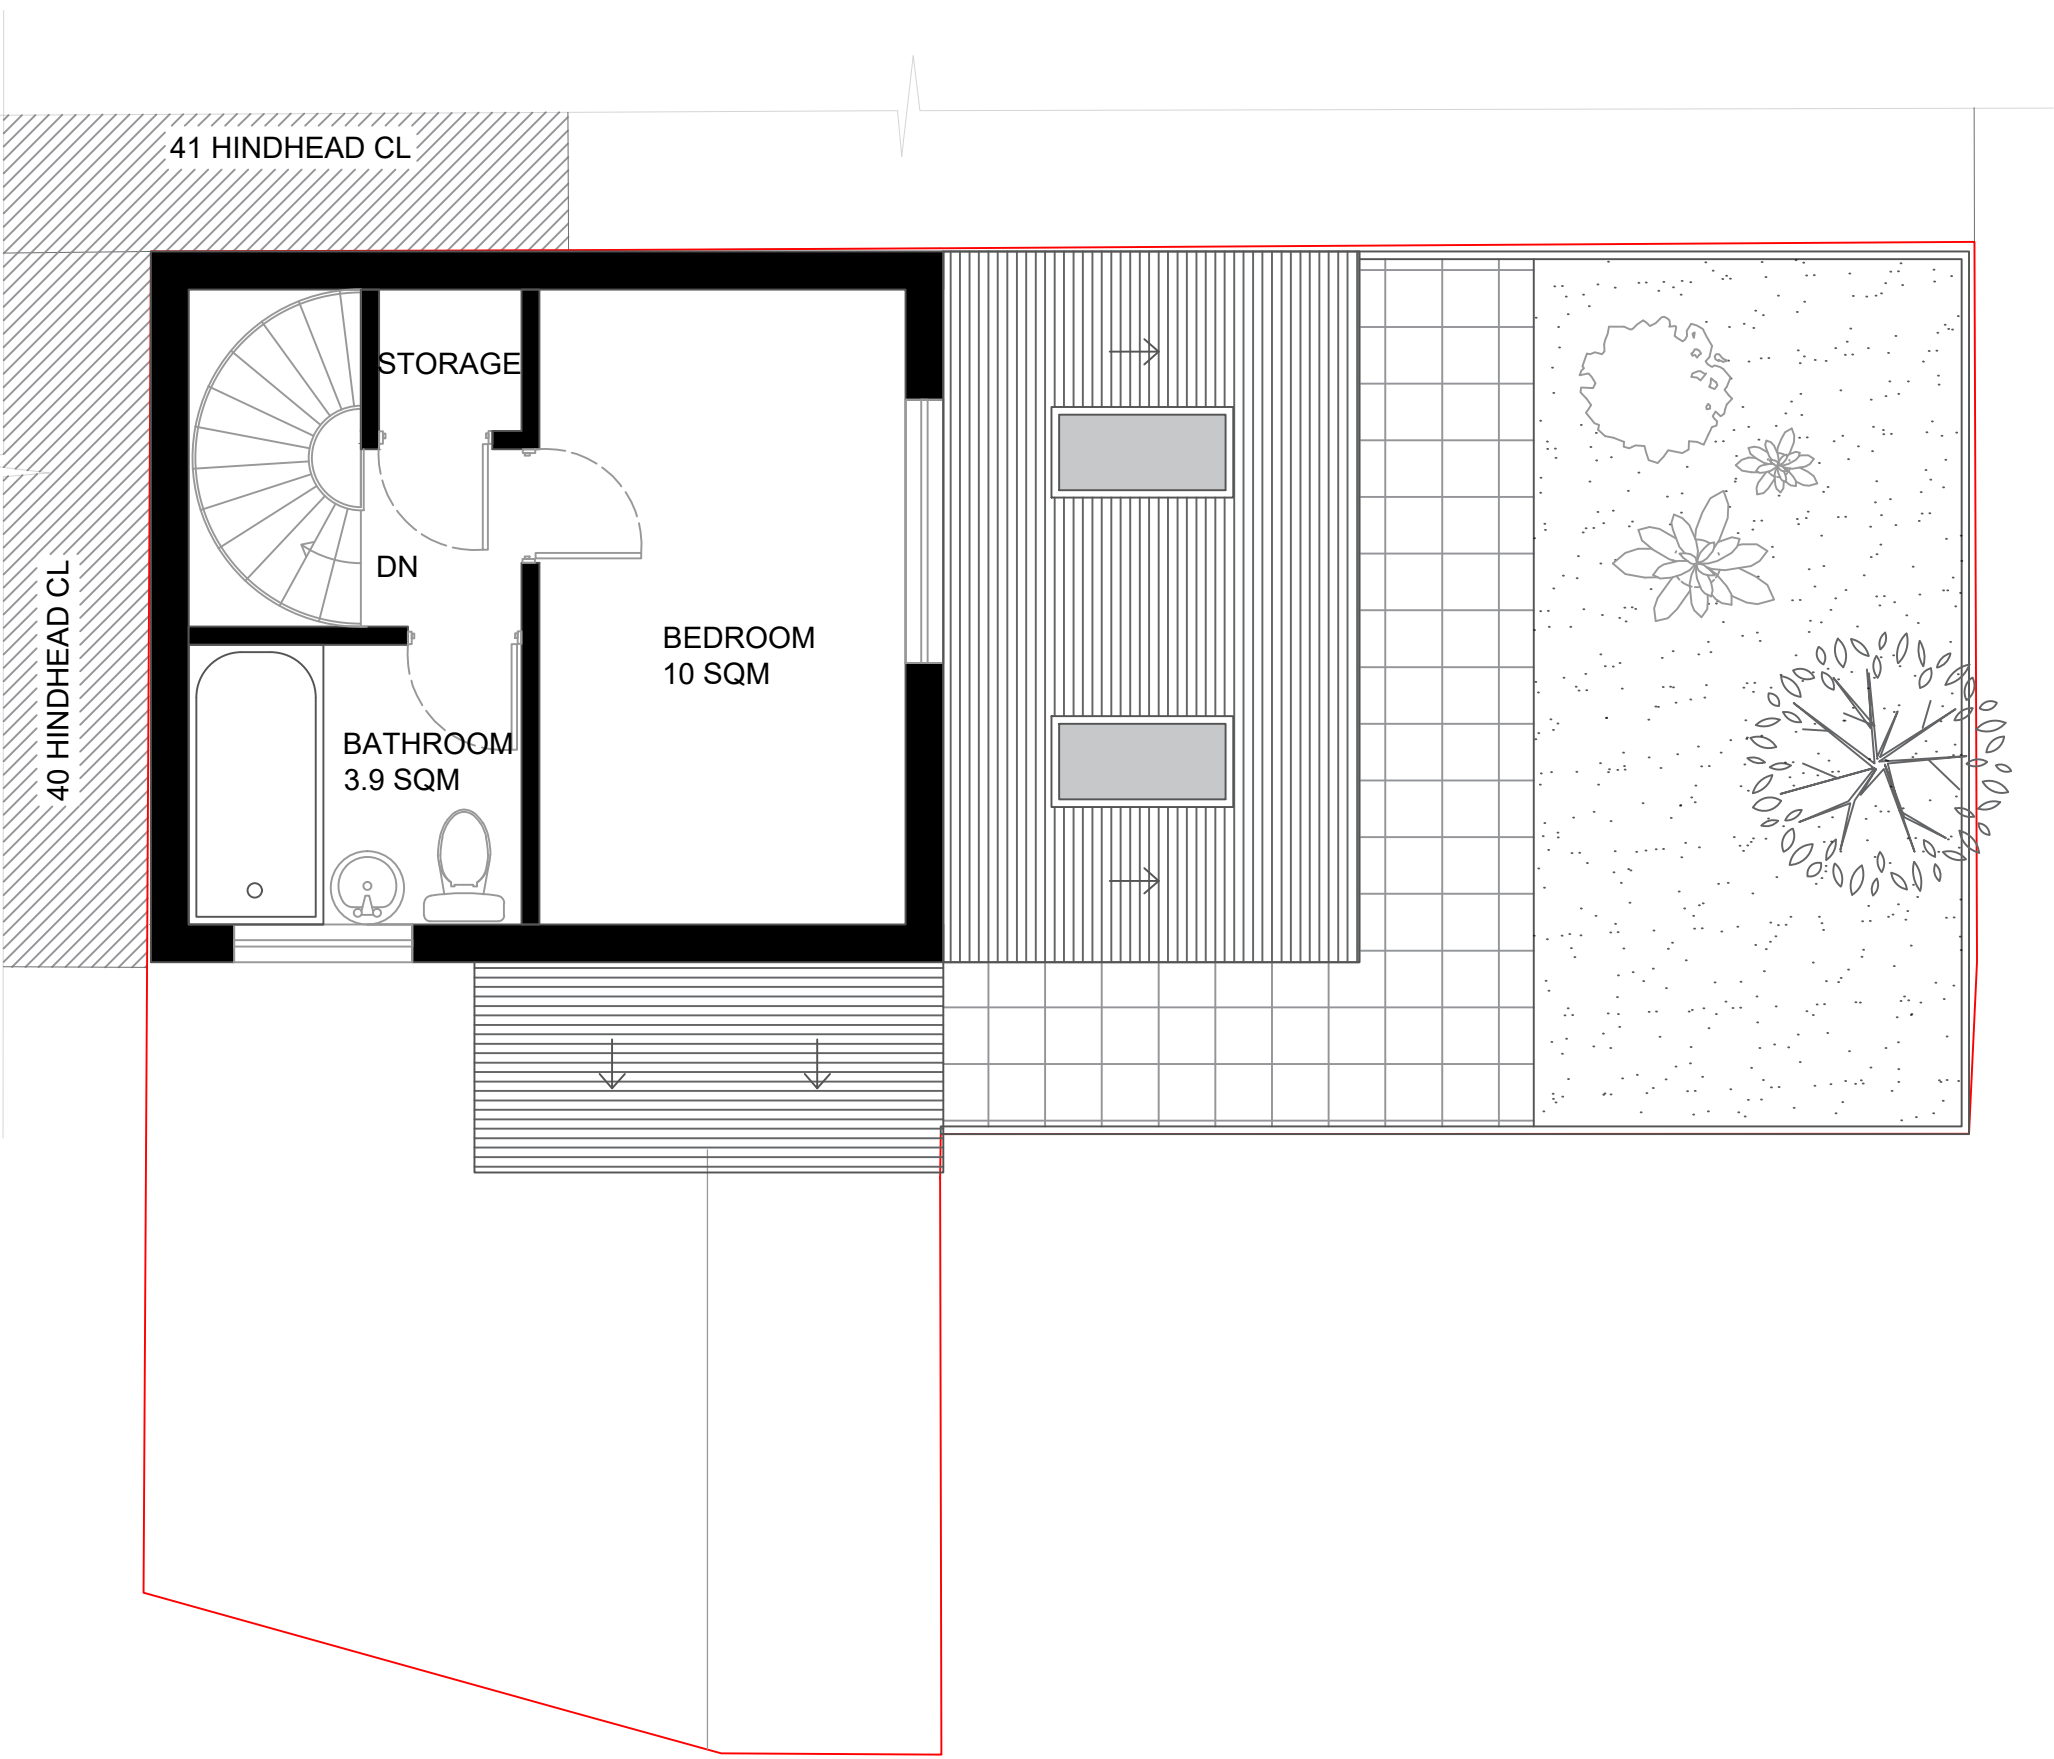

FIRST FLOOR PLAN 1: 50

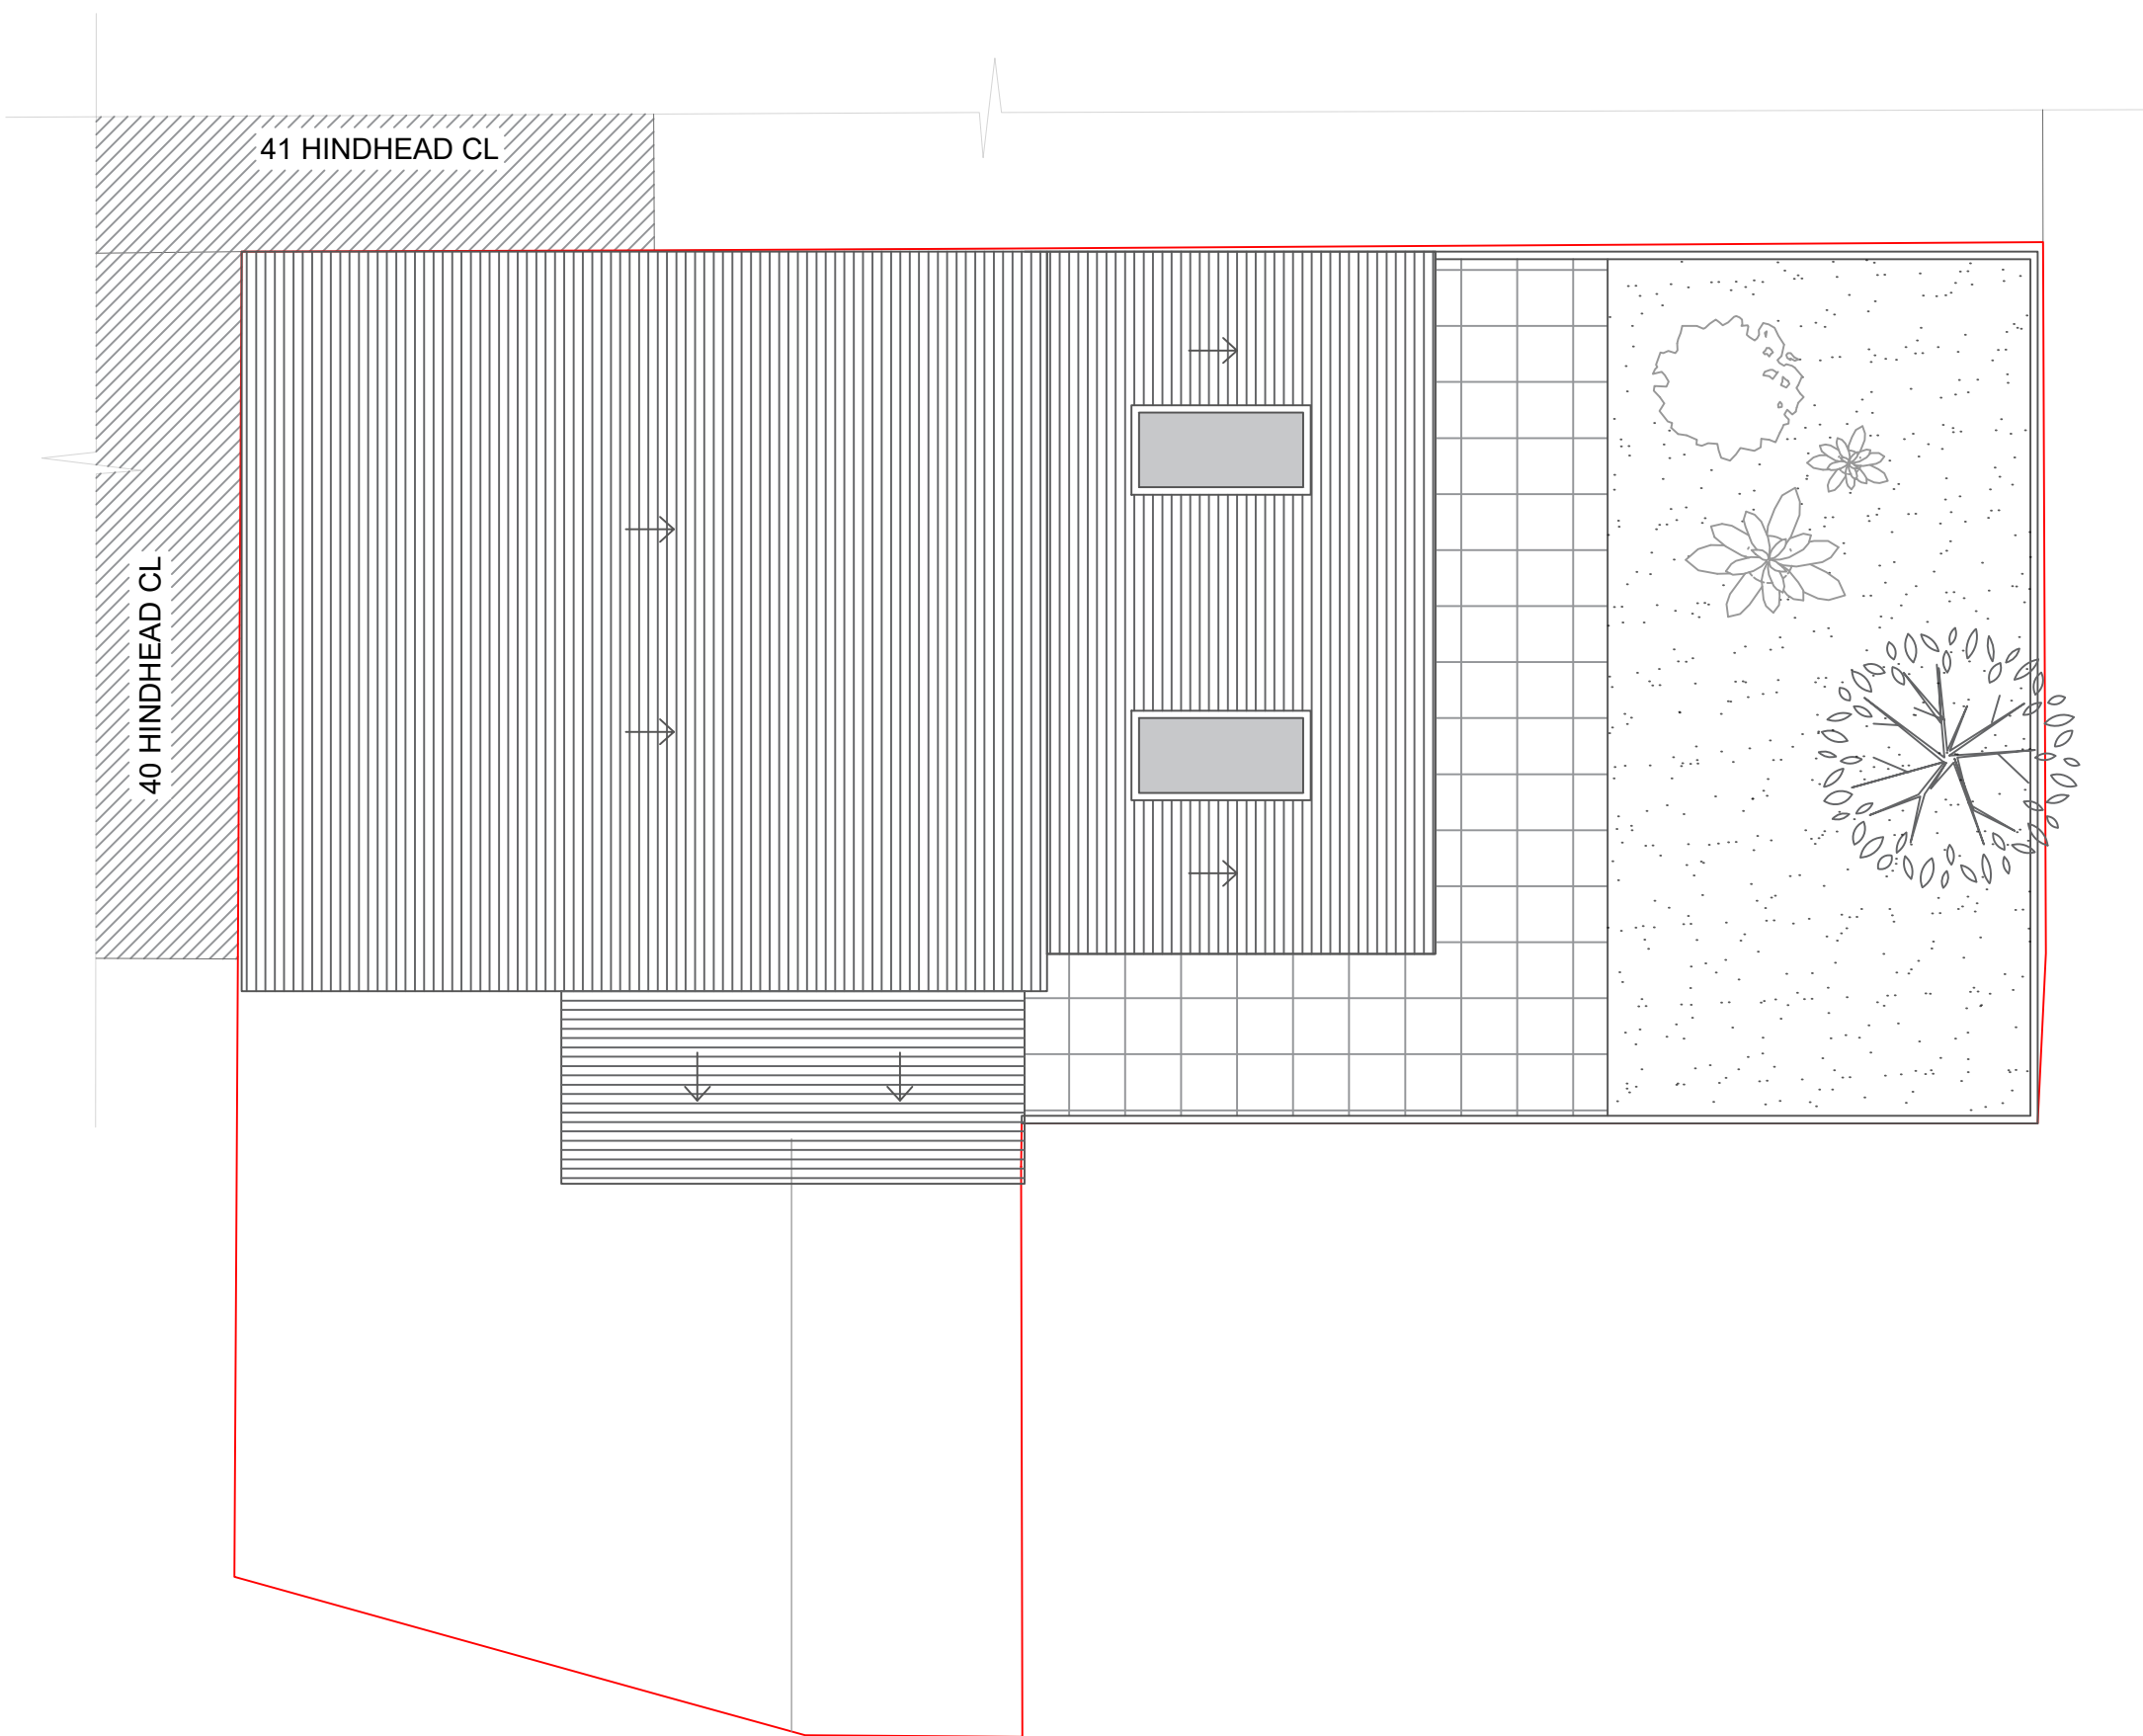

ROOF FLOOR PLAN 1: 50