


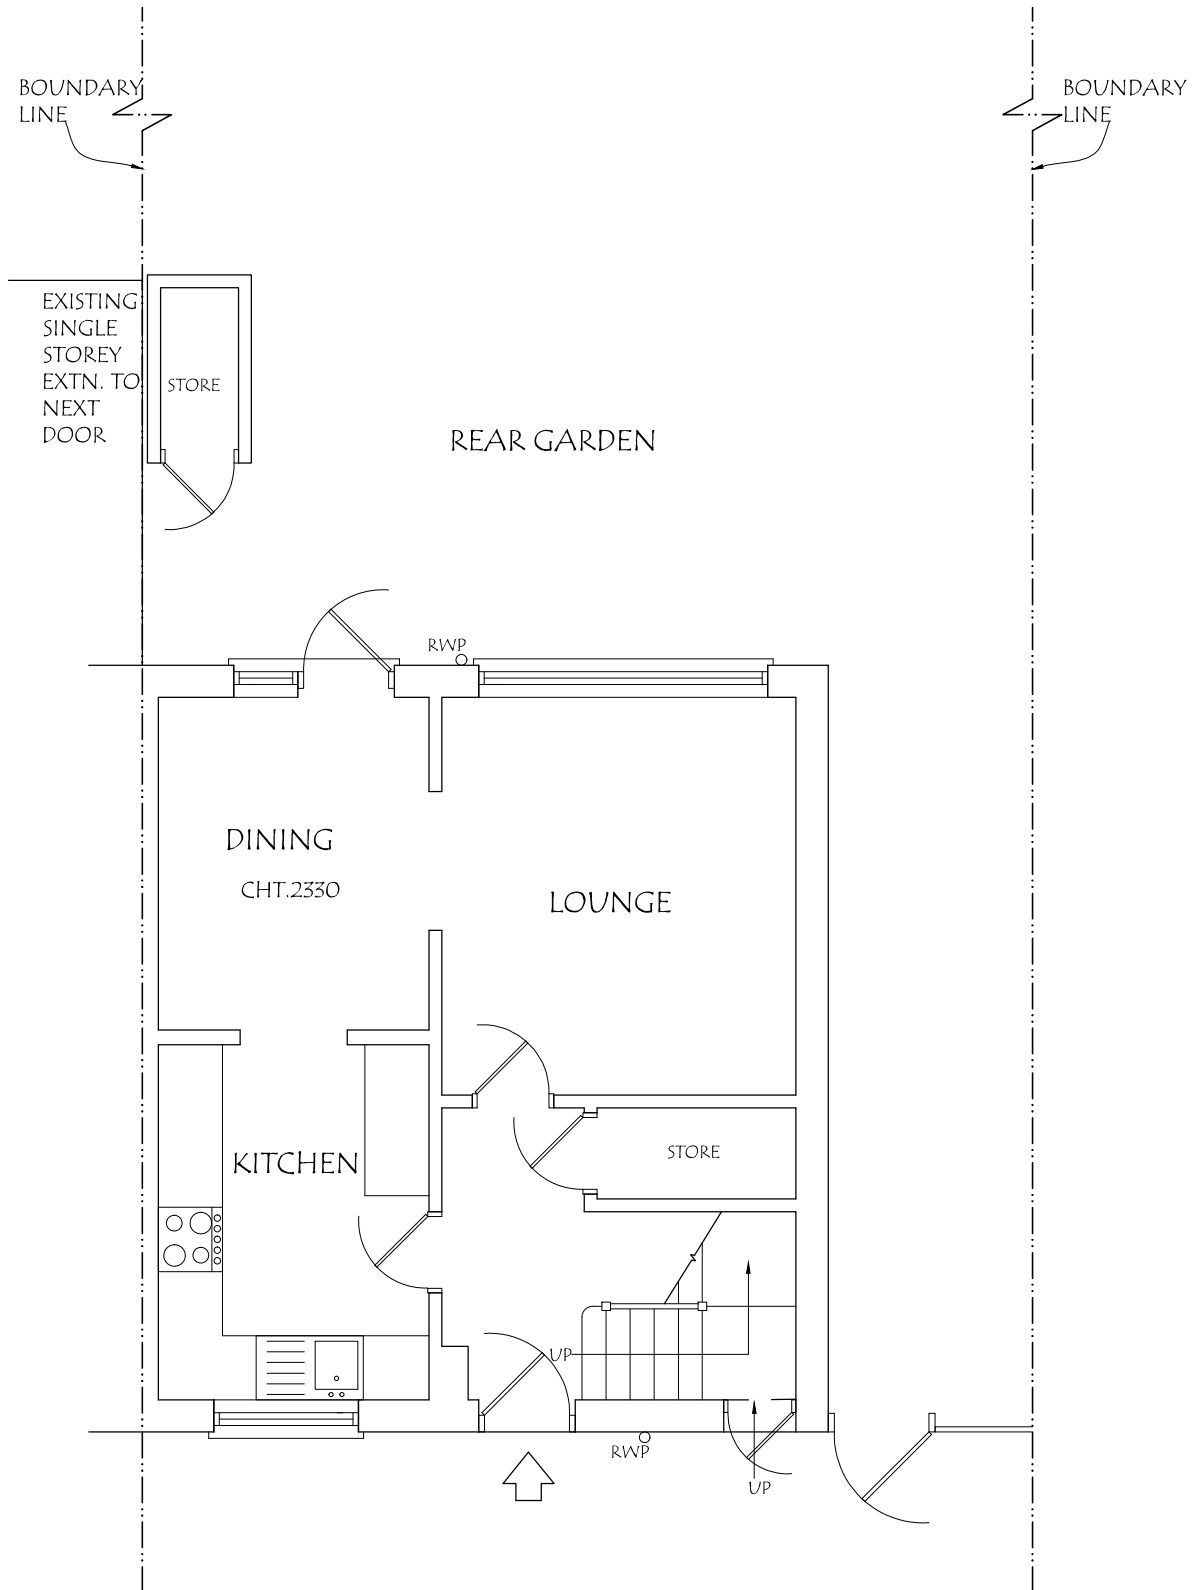




 




ADDRESS: 22, LANGTON GROVE, NORTHWOOD, HA6 2PS.	DRAWING TITLE: EXISTING GROUND FLOOR PLAN			DATE: 05/07/2025
	DRG. NO. - PA/22/E.01	REV:	SCALE - 1: 50	DRG. PAPER SIZE: A3

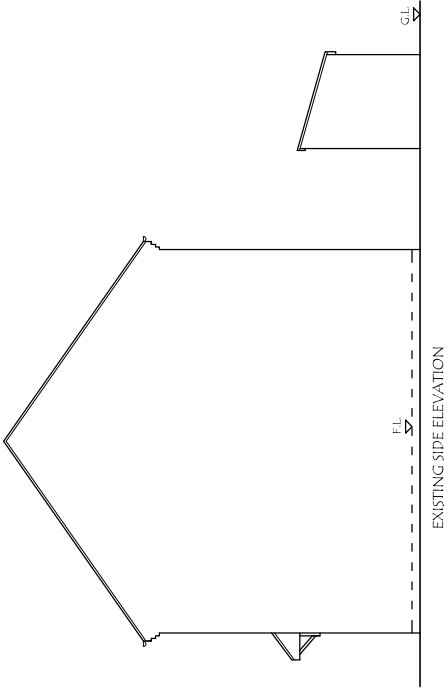

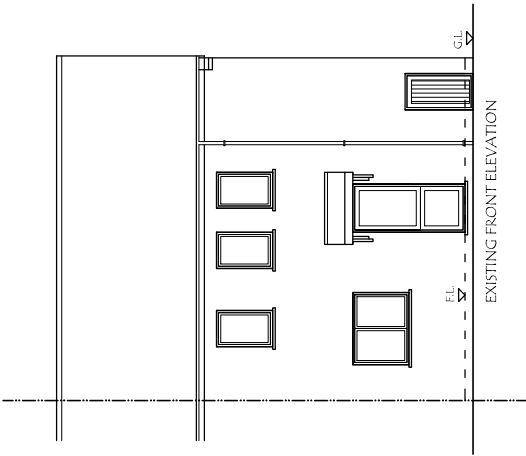




ADDRESS: 22 LANGTON GROVE, NORTHWOOD, HA6 2PS	DRAWING TITLE: EXISTING/PROPOSED ELEVATIONS			DATE: 05/07/2025	
	DRG. NO. - PA/22/P.02			DRG. PAPER SIZE: A3	
	REV.			SCALE - 1:100	

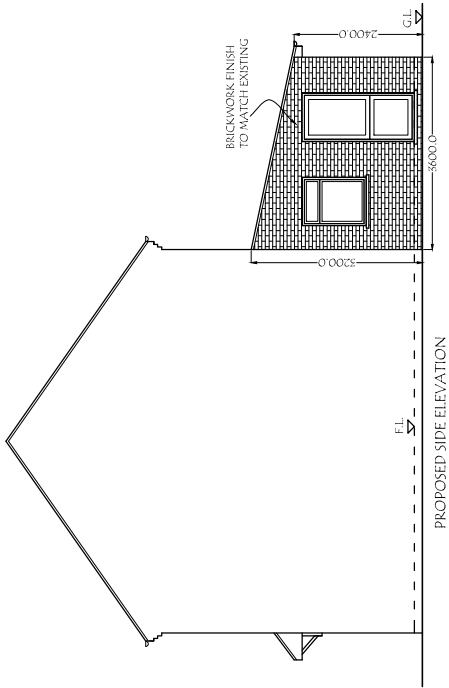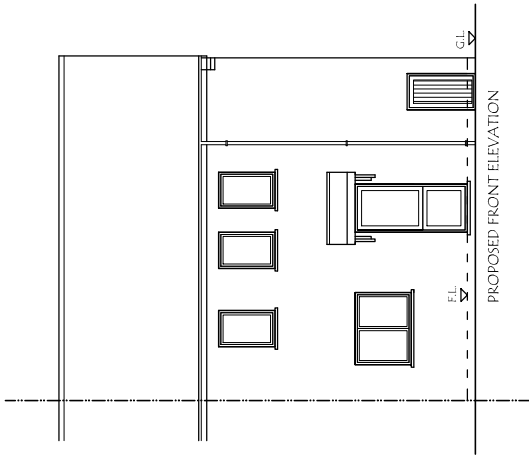 


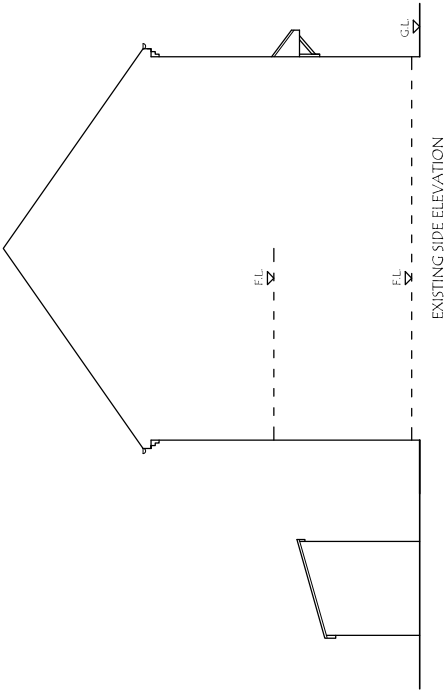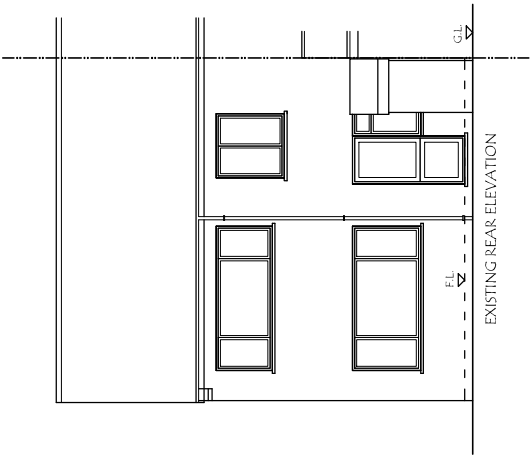

MATERIALS TO
MATCH EXISTING
AS CLOSELY AS
POSSIBLE

DRAWING TITLE: EXISTING/PROPOSED ELEVATIONS			DATE: 05/07/2025
ADDRESS: 22 LANGLETON GROVE, NORTHWOOD, HA6 2PS	DRG. NO. - PA/22/P.03	SCALE - 1:100	DRG. PAPER SIZE: A3
REV.			

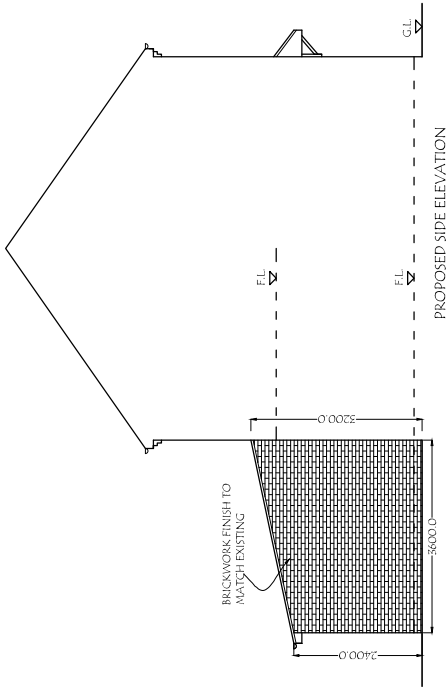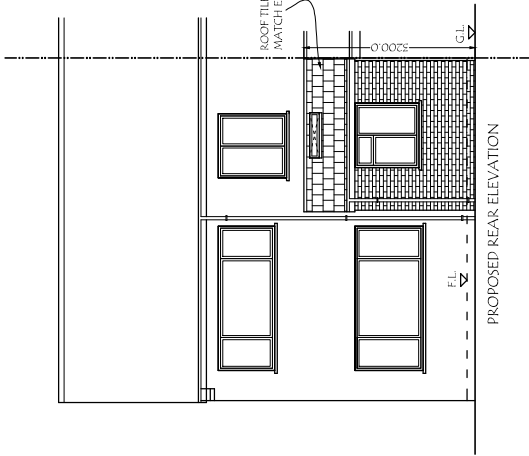 

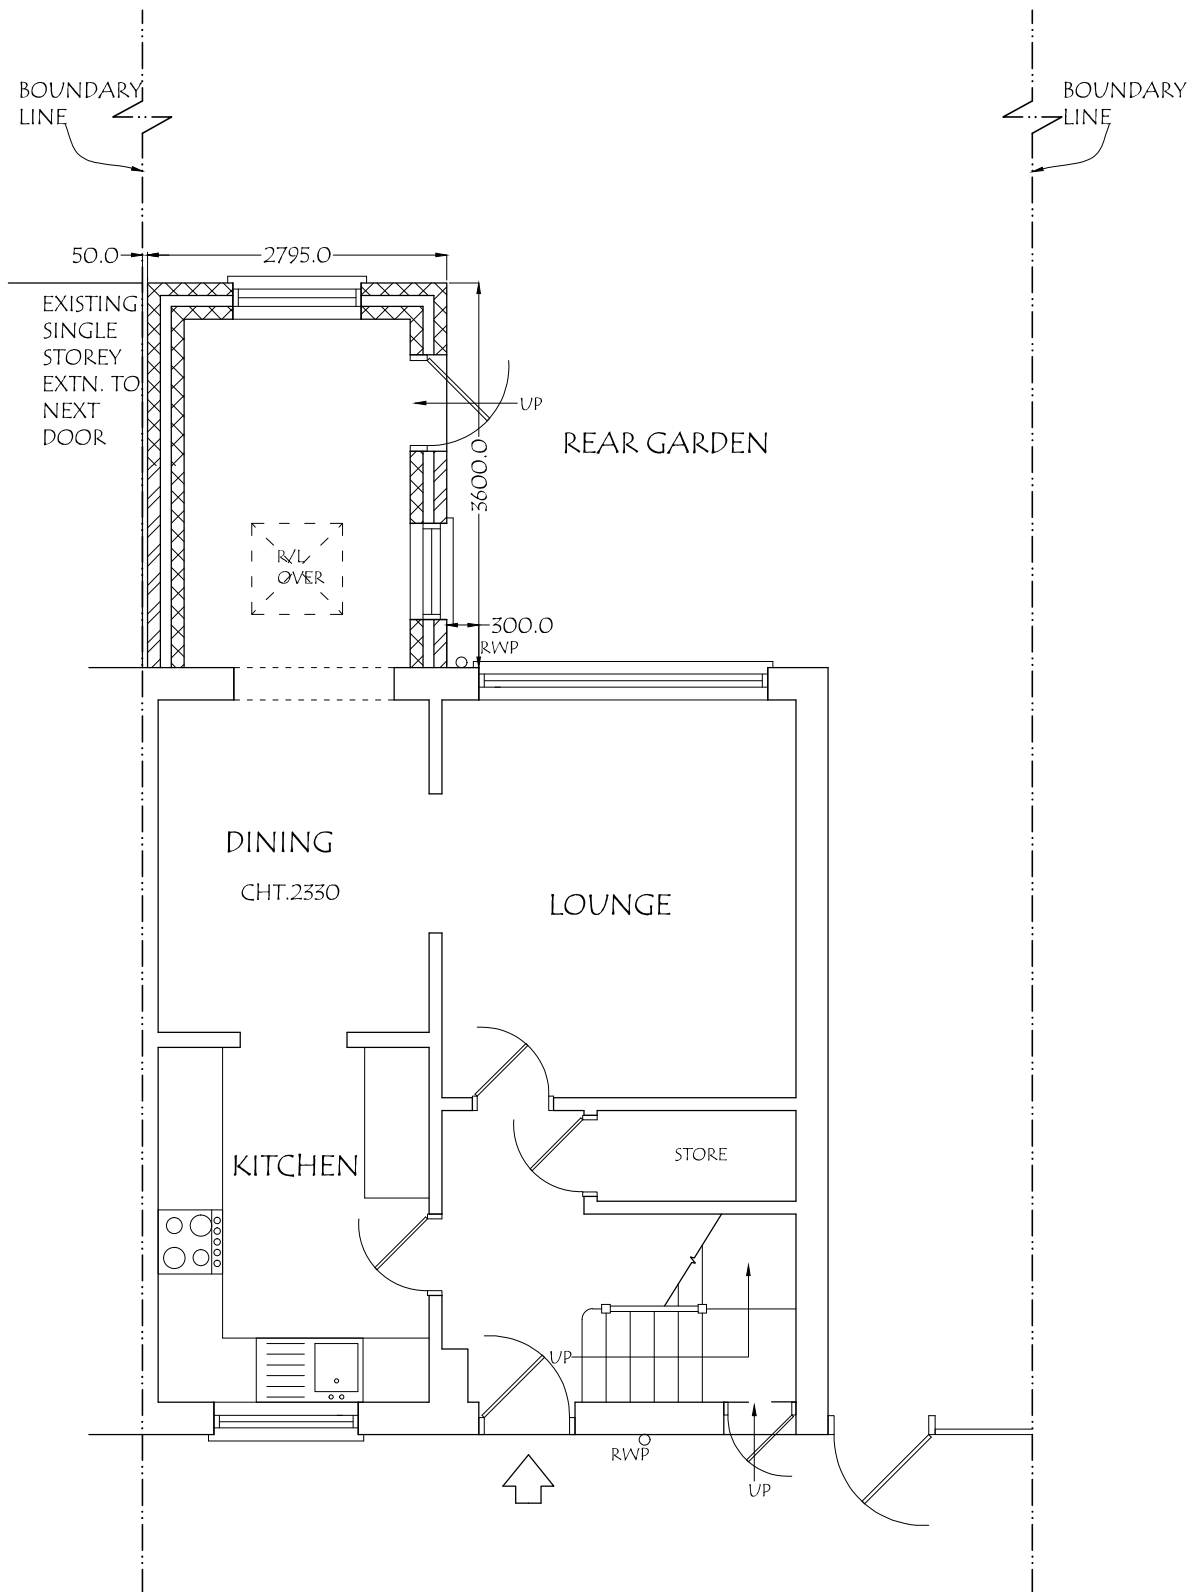

ADDRESS: 22, LANGTON GROVE, NORTHWOOD, HA6 2PS.	DRAWING TITLE: PROPOSED GROUND FLOOR PLAN	DATE: 05/07/2025
DRG. NO. - PA/22/P.04	REV:	SCALE - 1: 50
		DRG. PAPER SIZE: A3

