


PROPOSED GROUND FLOOR PLAN

Large private garden

Materials to match the existing  
Render to match  
Roof tiles to match  
Doors and windows to match

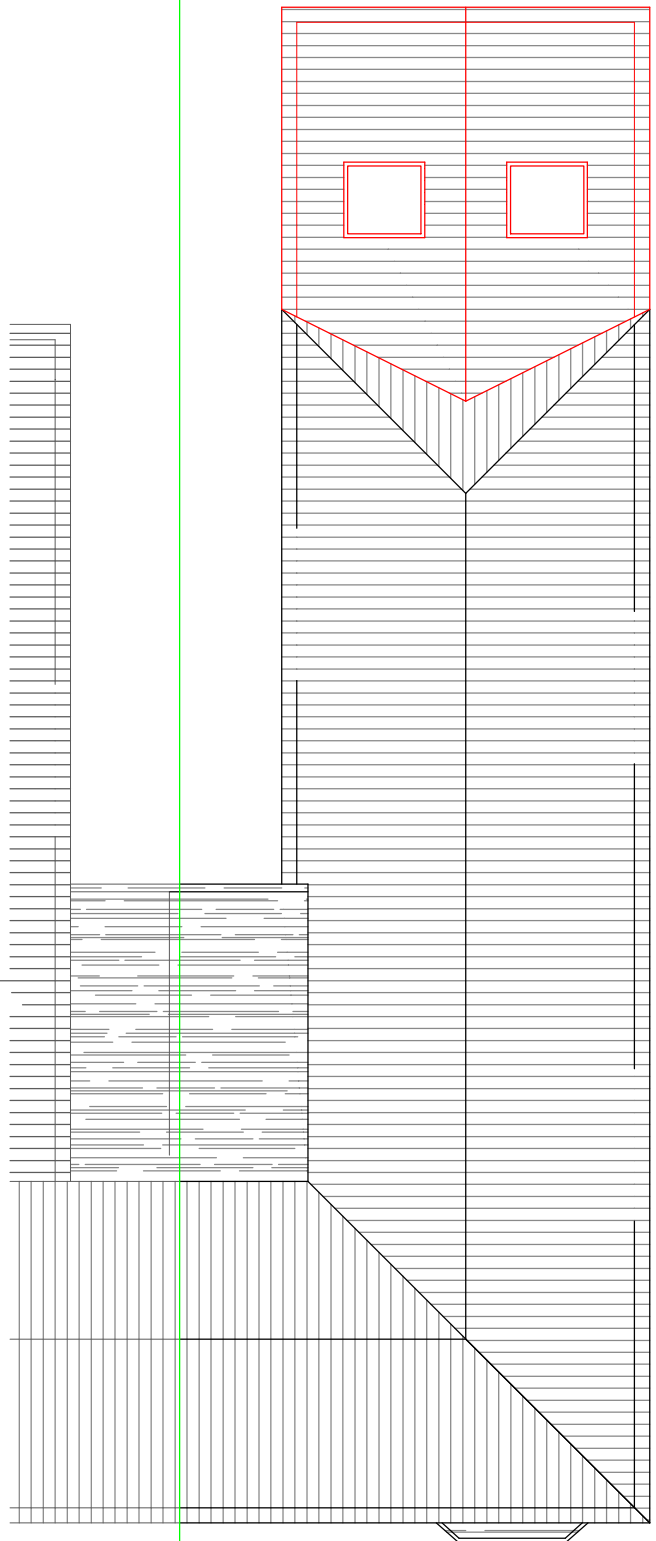


PROPOSED ROOF PLAN

Large private garden




PROPOSED FRONT ELEVATION

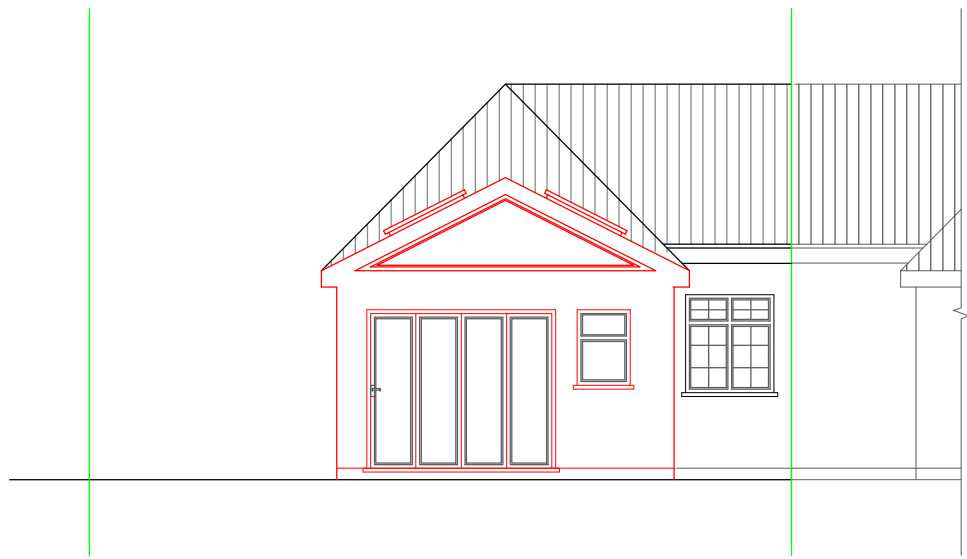


PROPOSED REAR ELEVATION

Materials to match the existing  
Render to match  
Roof tiles to match  
Doors and windows to match

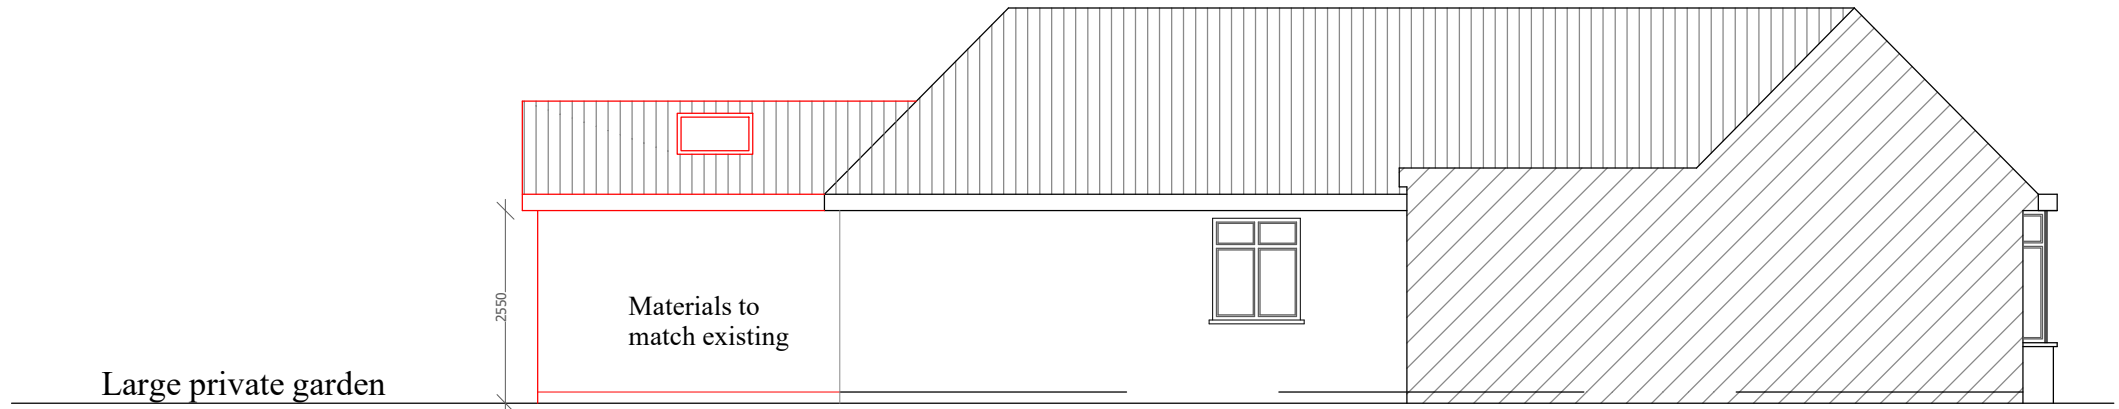


PROPOSED LEFT SIDE ELEVATION

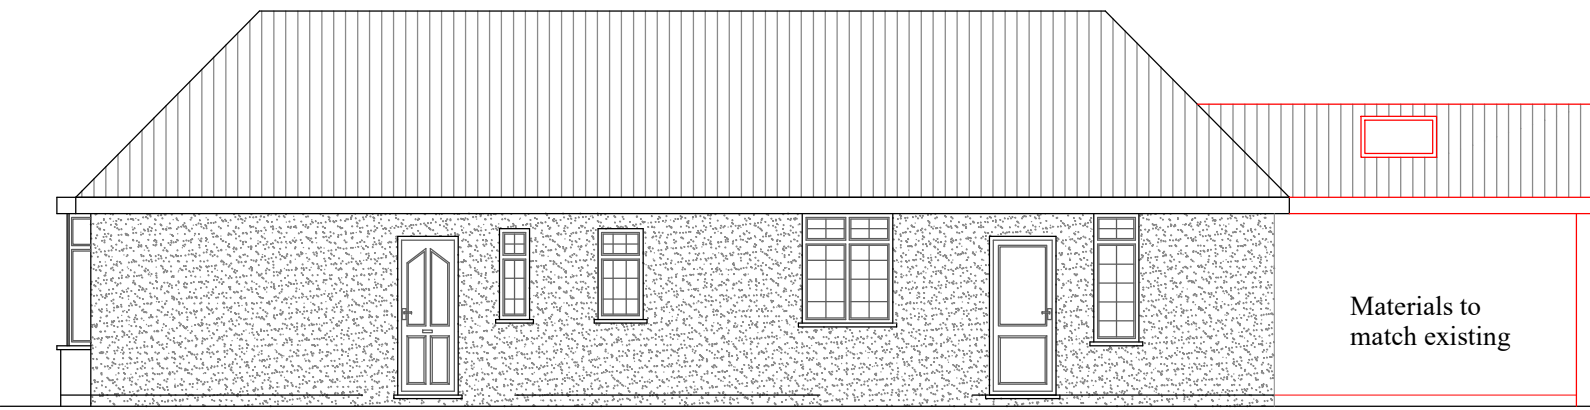

PROPOSED RIGHT SIDE ELEVATION

- Notes
- 1 All concrete to be 1:2:4 mix by volume
  - 2 All dimensions are in millimeters
  - 3 All materials used to be half hour fire resistance and used to manufacturers instructions
  - 4 All new gullies to be roddable and back inlet type.
  - 5 New walls bonded to existing using 'Furfix' or similar profiles.
  - 6 The contractor to check all dimensions before commencement of works and inform the Client of any discrepancies.
  - 7 All works to be carried out in accordance with Building regulations and British Standards, all in approval of the LA engineer.
  - 8 All new glazing below 1000 from floor level to be toughened safety glass to BS6206.
  - 9 All structural timber to be tannalised VERMIN
  - 10 Any proposed works likely to be affected by landfill gas to have 0.25 ZEDCOR polymer thermoplastic with ZEDCOR DPM jointing system across the cavity at DPC level with cavity trays over, the floor slab to be vented using herringbone land drains out to air bricks.
  - 11 All dimensions to be double checked on site
  - 12 All steels to be measure on site with built dimensions
  - 13 Steels to have 30 min fire protection
  - 14 All drawings to be approved prior to Build works, any works carried out without approval is at own risk.
  - 15 Any discrepancies to be discussed with our team prior to works, any changes made on site to be submitted to and approved by us in writing

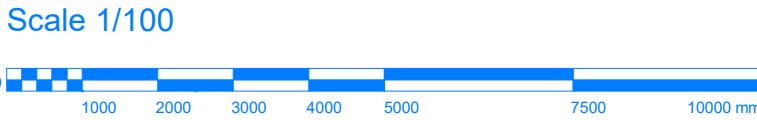

Title / Description :

Proposed Plans

Project Address :

113 Harlington Road  
UB8 3JA

Scale of Drawing

1/100 @ A1

Drawing No

113 03 - Rev 01

Drawn By

Sunny Bahia

Date of Proj

Sep 25

**AsB Architecture Ltd**

PLANNING - ENGINEERING - MANAGEMENT

Asbarchitectureltd@gmail.com

Office / Mobile - 07960 417 920

