
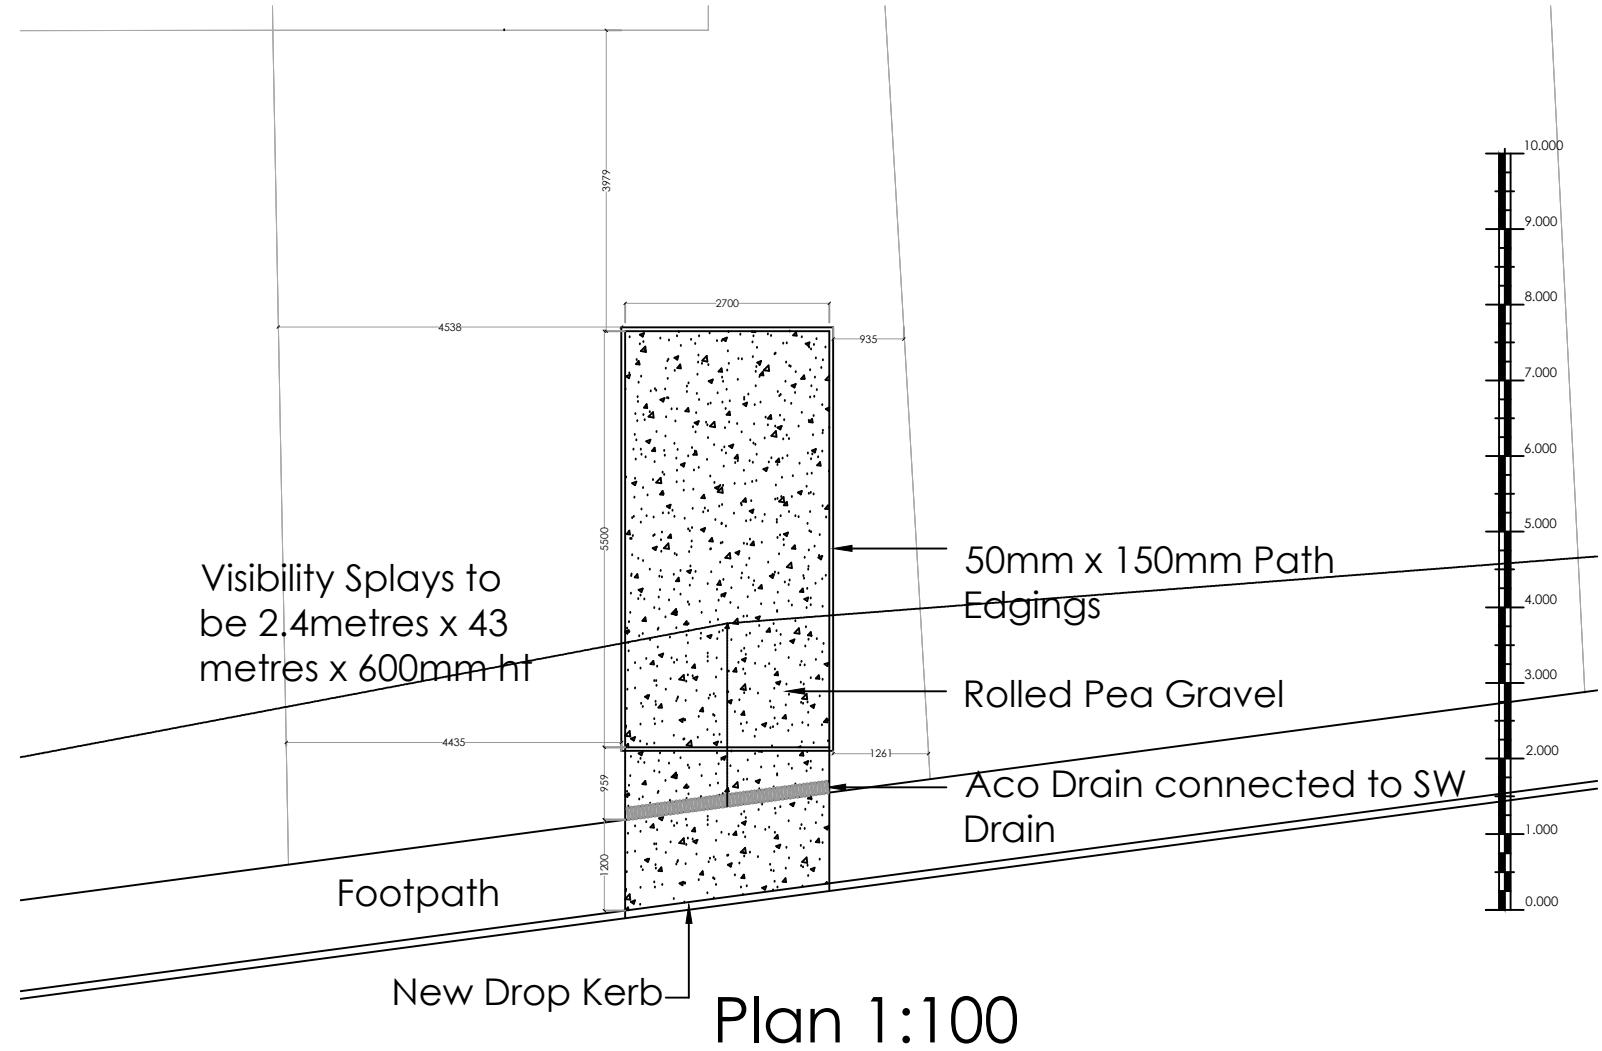


- Rolled Pea Gravel
- 50mm of 6mm Compacted Washed Aggregate
- 250mm min of 20mm Compacted Washed Aggregate

Section 1:20

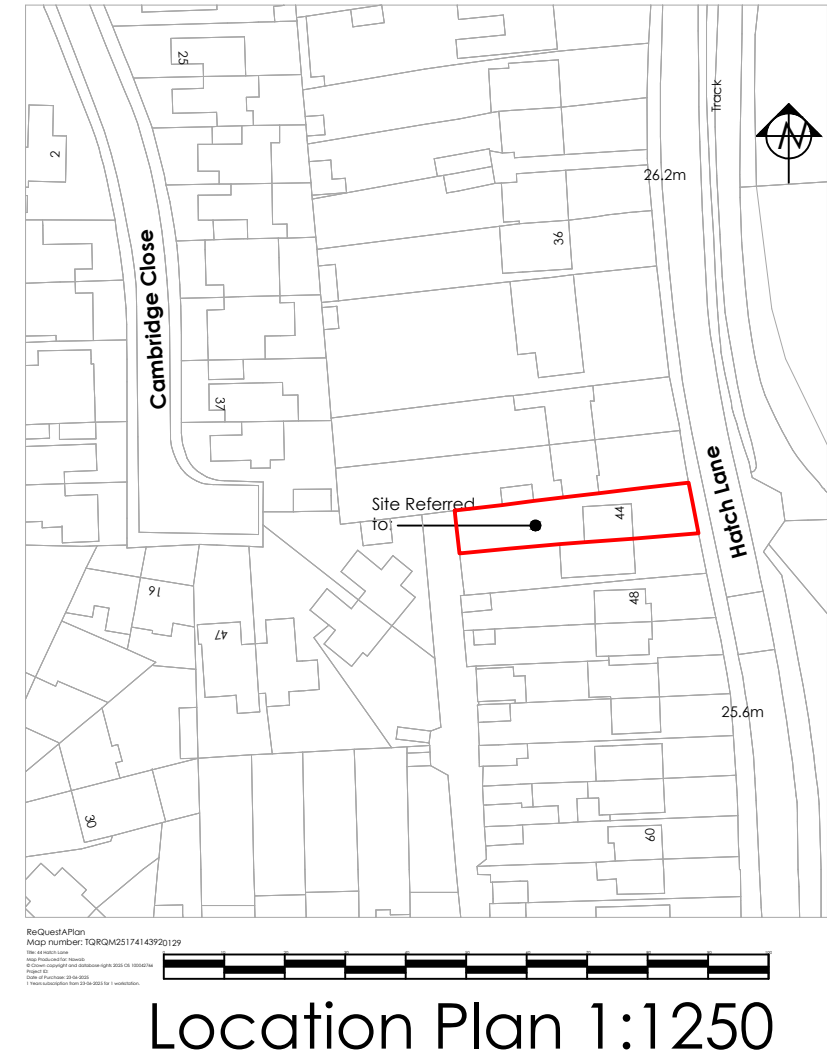

Designed Images architecture • interior design • planning London		Nawab Karim Esq 44 Hatch Lane UB7 0AZ		Job No. 44HATC Sheet 1 of 1 Draw No. 44HATC-SPLP01 Rev. 02 Date June 2025 Scale 1:1250, 1:100 + 1:200 @ A3 Author BJS Checked RMK		Notes:		Copyright of this drawing is retained by Designed Images. All rights reserved. No part of this drawing may be reproduced or transmitted in any form or by any means, electronic or mechanical, including photocopying, recording, or by any information storage and retrieval system, without prior written permission from Designed Images immediately upon discovery.	
23 Life Common, Stammers, HA2 3BZ Tel: +44 (0)208 413 3913 www.designedimages.co.uk		Proposed Road Crossing Location + Site Plan						Surveys have been compiled on an arbitrary grid. All levels are in metres and relate to station X1. Value 100.000m indicates 100m unless otherwise stated. All direction arrows indicate UP unless otherwise stated. Visible features in the vicinity of any boundaries, as shown on this survey, may not represent the extent of legally conveyed ownership.	