



Section 1:20

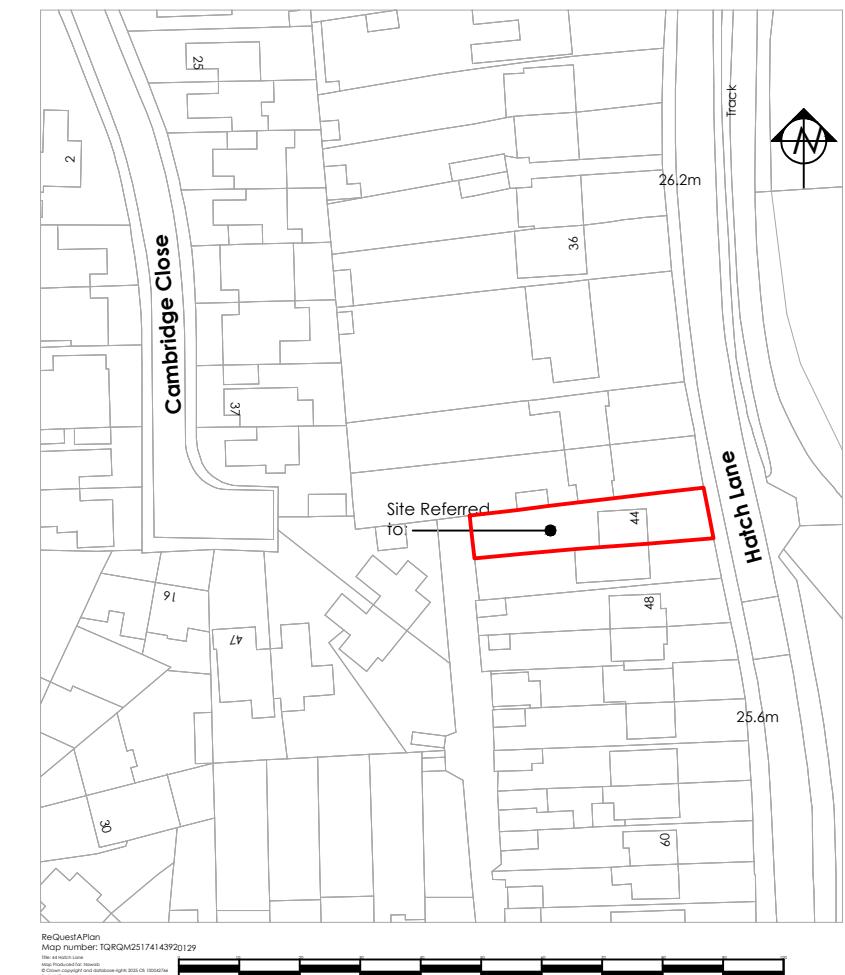

Location Plan 1:1250

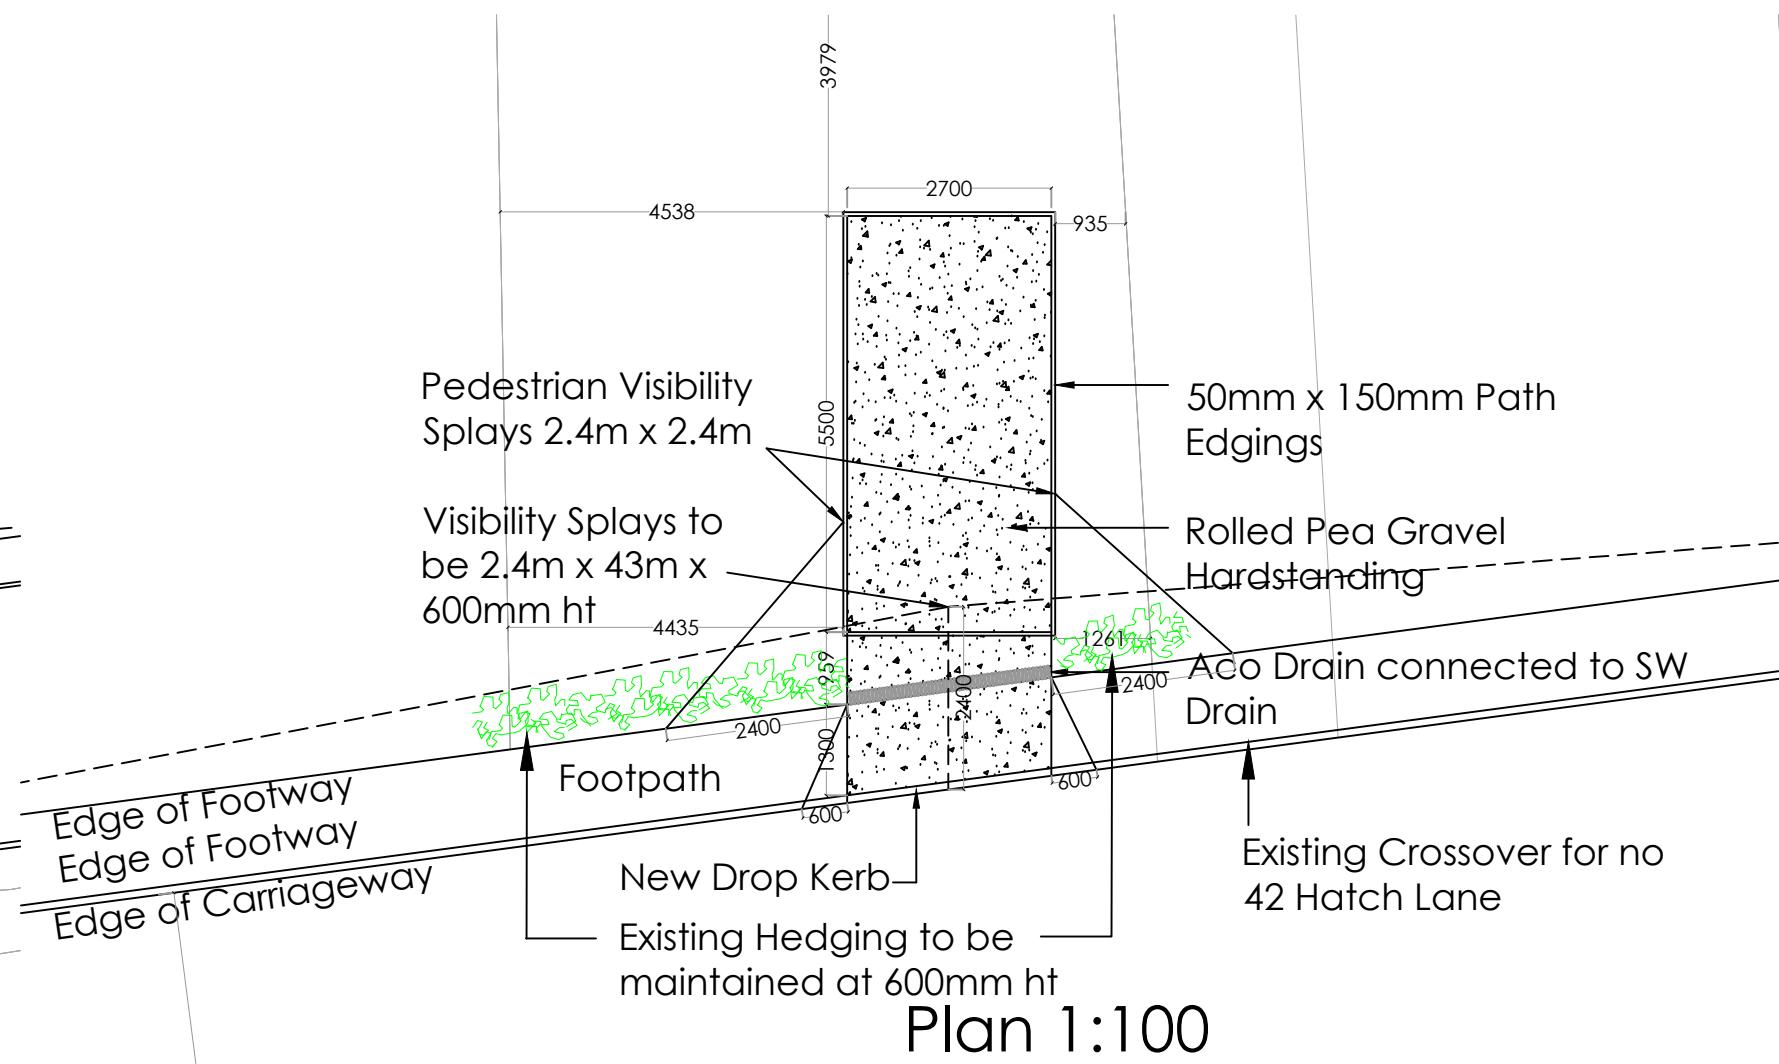

Designed Images		Nawab Karim Esq	Job No. 44HATC
Architectural + Interior design		Sheet 1 of 1	Sheet
London		Draw No. 44HATC-SPLP01	Draw No.
		Rev. 04	Rev.
		Date June 2025	Date
Proposed Road Crossing		Scale 1:1250; 1:100 + 1:200 @ A3	Scale
Location + Site Plan		Author BIS	Author
		Checked RMK	Checked
23 Liff Common, Shireham, H.A.Y 392 www.designsolutions.co.uk			
Copyright of this drawing is retained by Designed Images. All dimensions to be verified on Site by the Contractor and all discrepancies and/or omissions to be reported to Designed Images immediately upon discovery.			
Surveys have been computed on a grid. All levels are relative and relate to Station X1. All direction arrows indicate up unless otherwise stated. Visible features in the vicinity of any boundaries shown on this survey, may not represent the extent of legally conveyed ownership.			