


A diagram of a building facade. It features a central double door with a vertical line down the middle. On either side of the door is a window. The entire facade is enclosed within a rectangular frame.

0m 1m 2m 3m 4m 5m

SCALE @ 1:100

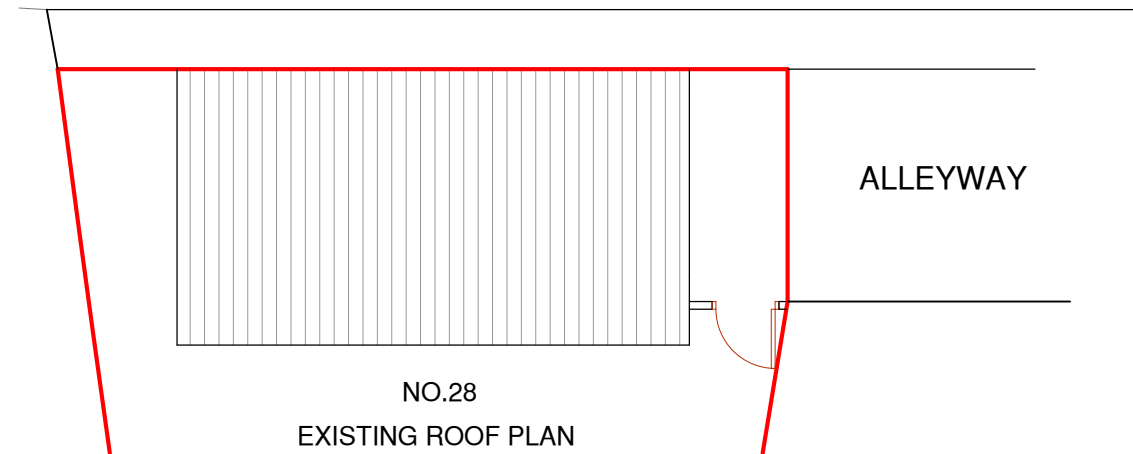

NO.28
EXISTING ROOF PLAN



SJR DESIGN LTD.
(ARCHITECTURAL DESIGN & CONSULTANT)

Client: MR.RAM HARI THAPA
MR ANIT THAPA

Job Title

28 WINDSOR GARDENS
HAYES, MIDDLESEX
UB3 1QY

Drawing Title
LOCATION EXISTING FLOOR PLANS AND ELEVATIONS

Scale: 1 : 100 / 1250 (A3)

Date: JULY 2025

Checked by:	Drawn by: RS	H
-------------	--------------	---

Drg No.
TP/717/01

Rev.