



Proposed Ground Floor Plan (1:100)

Proposed First Floor Plan

Proposed Second Floor Plan




Proposed Front Elevation (1:100)




Proposed Side Elevation



Proposed Rear Elevation

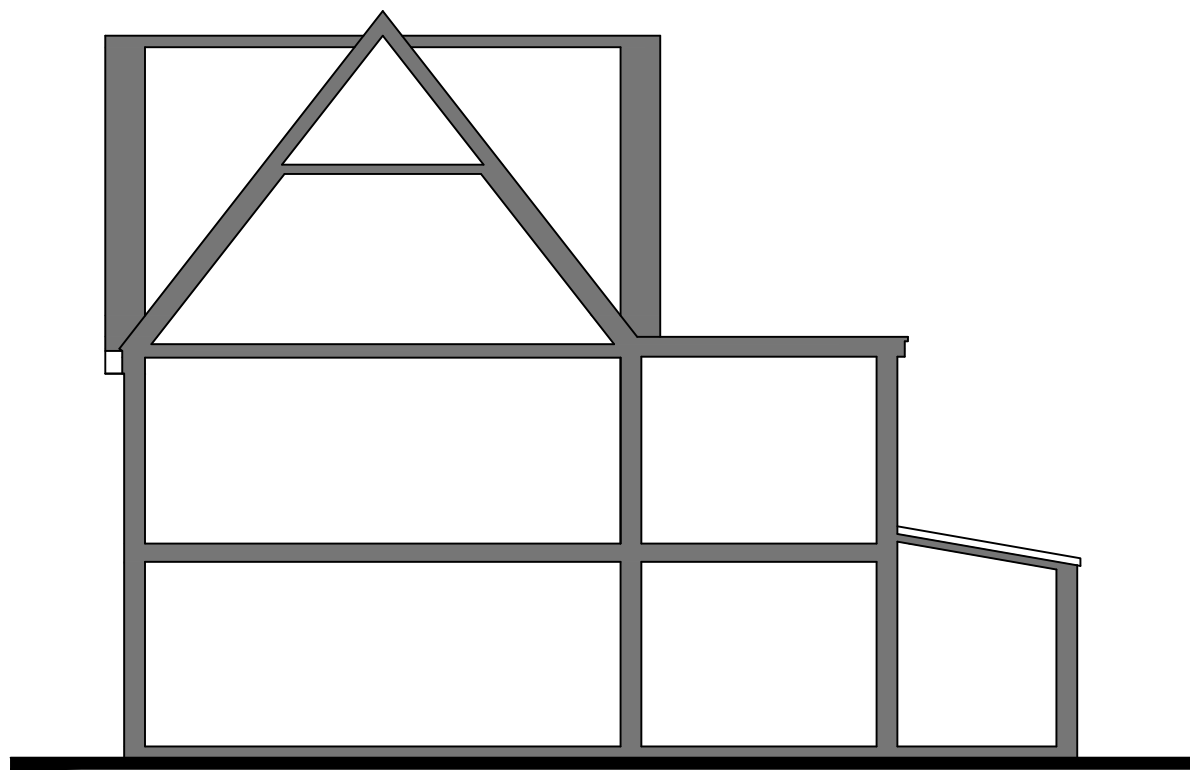

Proposed Side Elevation

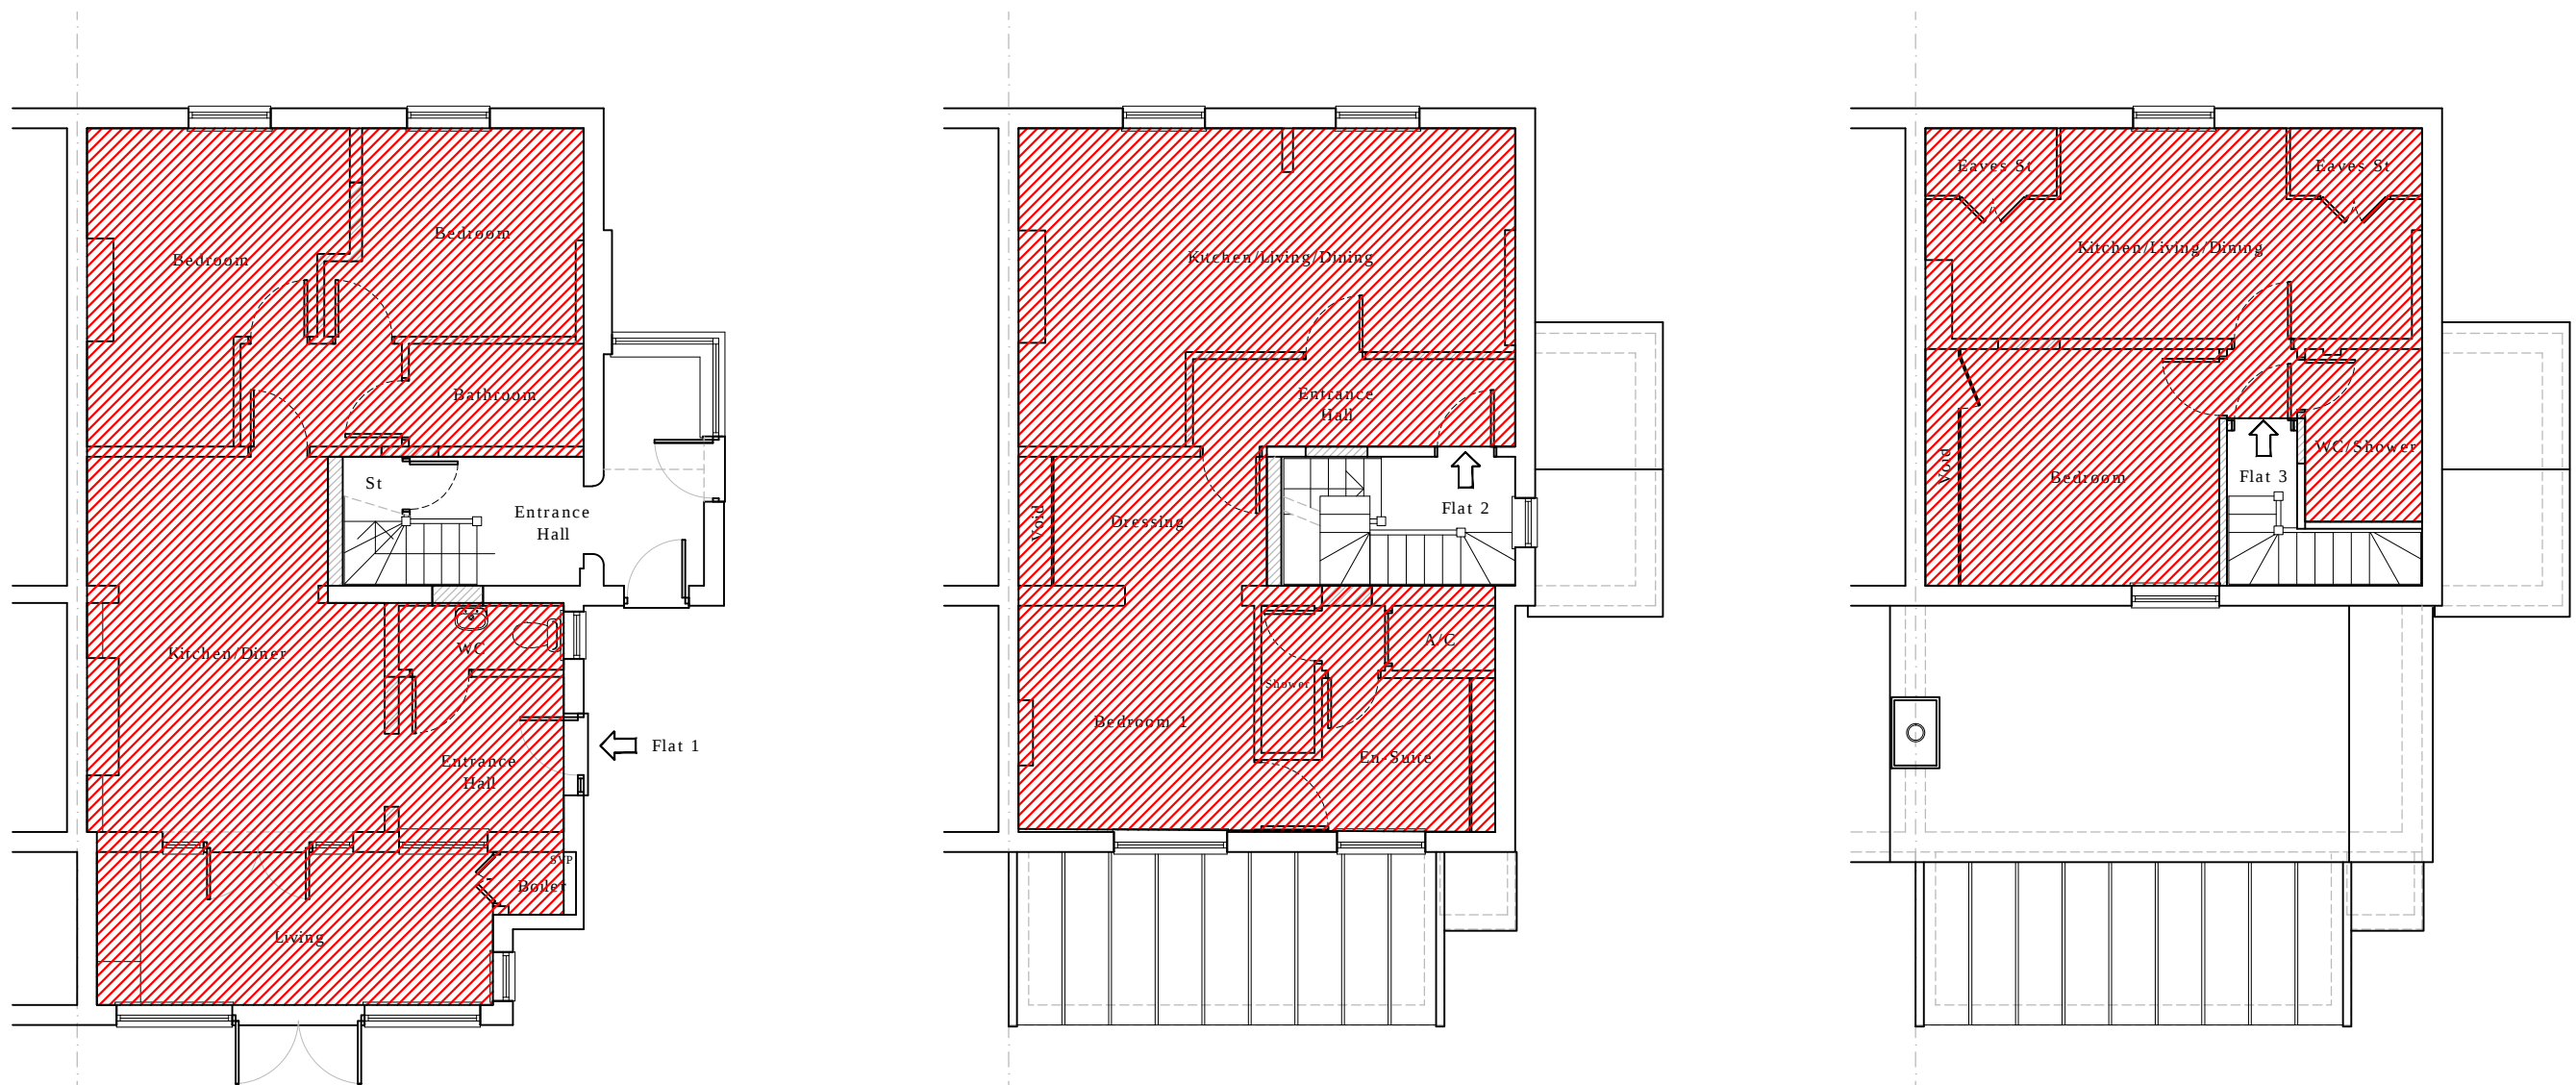

Proposed Ground Floor Plan (1:100)

Proposed First Floor Plan

Proposed Second Floor Plan

Proposed Accomodation Schedule

Ground Floor
2 Bedroom Unit
72 Sqm GIA - 775 Sqft


First Floor
1 Bedroom Unit
58 Sqm GIA - 624 Sqft

Second Floor
1 Bedroom/Studio Unit
38 Sqm GIA - 410 Sqft

Ashley, The Green, Harefield,
Uxbridge, UB9 6NP

Proposed Plans, Elevations &
Accommodation Schedule

Varies @ A1	May 25
Drawn: MDT	002

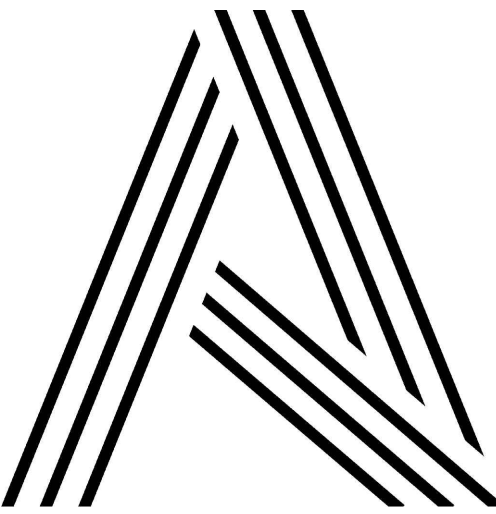

Aspects Architectural Services Ltd.
St Stephens House, Arthur Road, Windsor, SL4 1RU
www.aspects-as.co.uk

0 1 2 3 4 5 6 7 8 9 10 Metres
Scale Bar - 1:100