


Notes:

1. Do not scale from this drawing.
2. All dimensions to be confirmed on site.
3. Drawings to be printed in colour.

 

Project Title: Erection of double storey side extension, single and partial double storey rear extension, internal alterations.

Site Address: 19 Crossway, Hayes, UB33JQ

Drawing Title: Site & Block Plans

Client: Tomas Zurauskas,
tzurauskas@yahoo.co.uk


Project Status: Planning Permission

Revision: 1

Date: 03 Aug 2025

Drawing Number: 001


Scale: As indicated

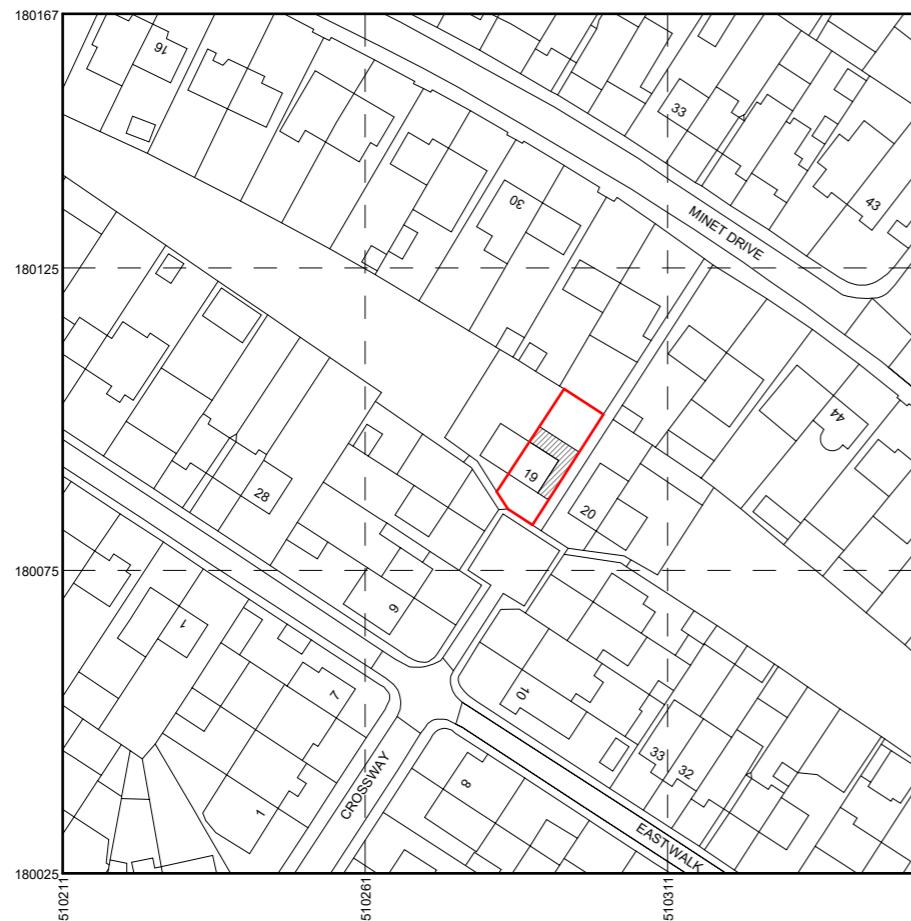

Site Plan

1 : 1250

0 12.5 25 62.5m

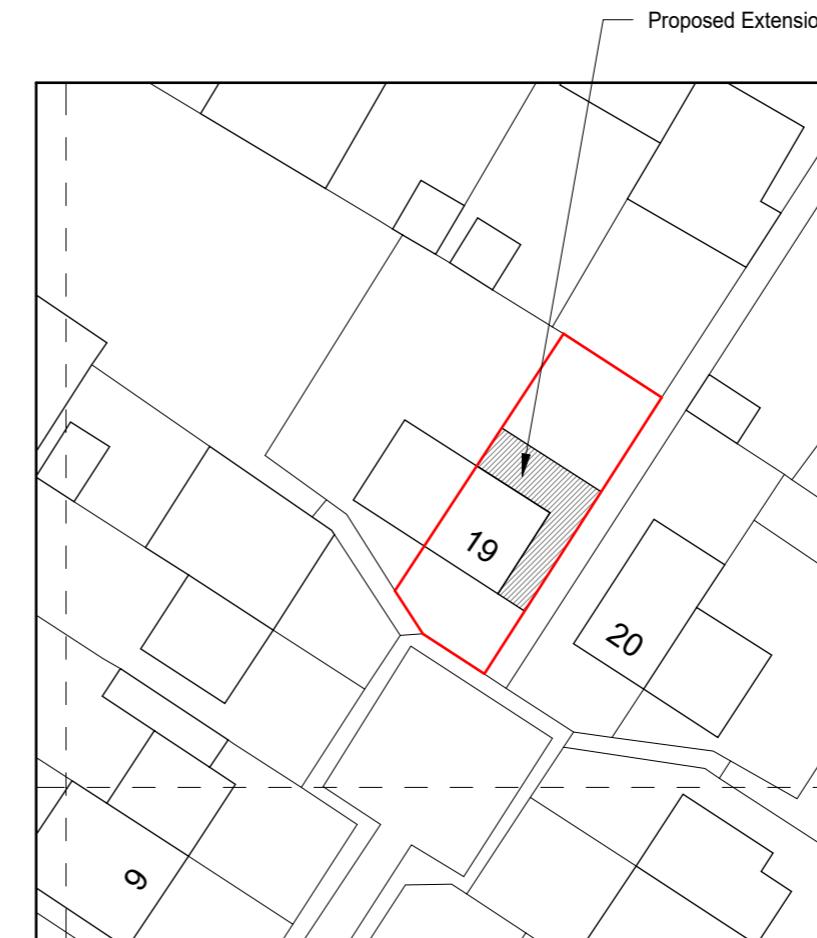

Block Plan

1 : 500

0 5 10 25m