


- Notes:
1. Do not scale from this drawing.
  2. All dimensions to be confirmed on site.
  3. Drawings to be printed in colour.

 

Project Title: Erection of single storey side and part single storey, part first floor rear extension. Rear roof dormer and front roof skylight (Application for the Permitted Development)

Site Address: 19 CROSSWAY, HAYES, UB33JQ

Drawing Title: Site & Block Plans

Client: Tomas Zurauskas, tzurauskas@yahoo.co.uk


Project Status: Planning Application

Revision: 2



Date: 01 May 2026

Drawing Number: 001

Scale: As indicated

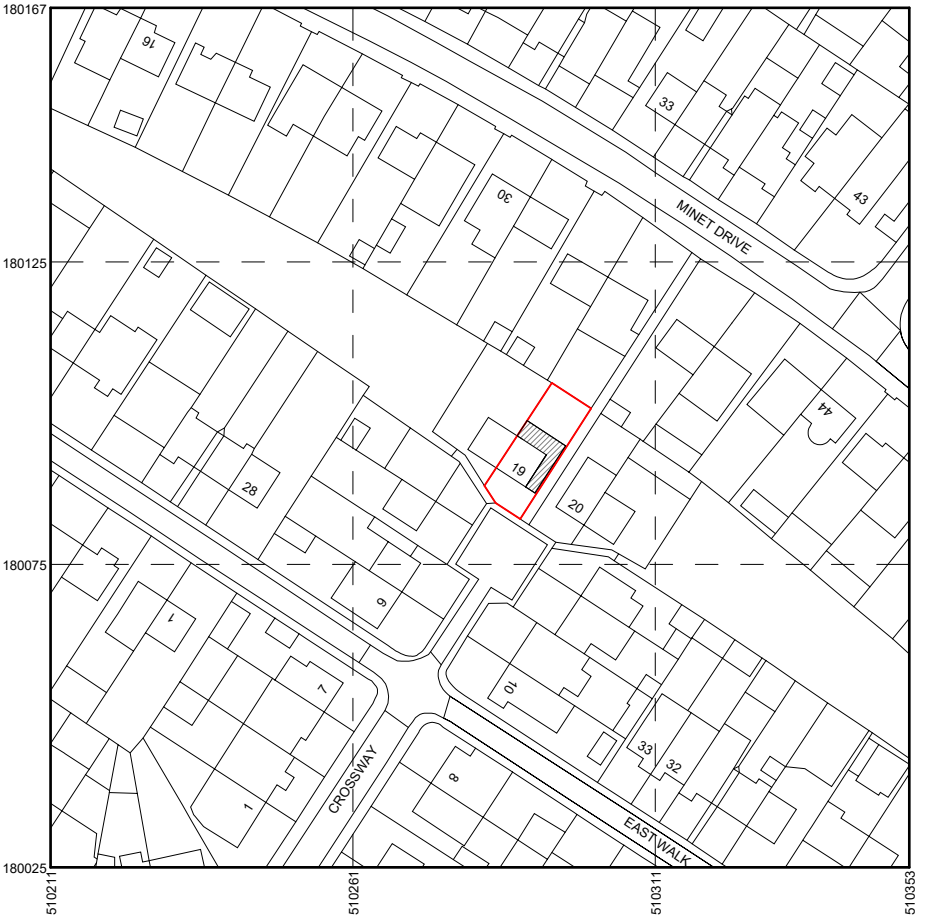

**1 Site Plan**  
1 : 1250

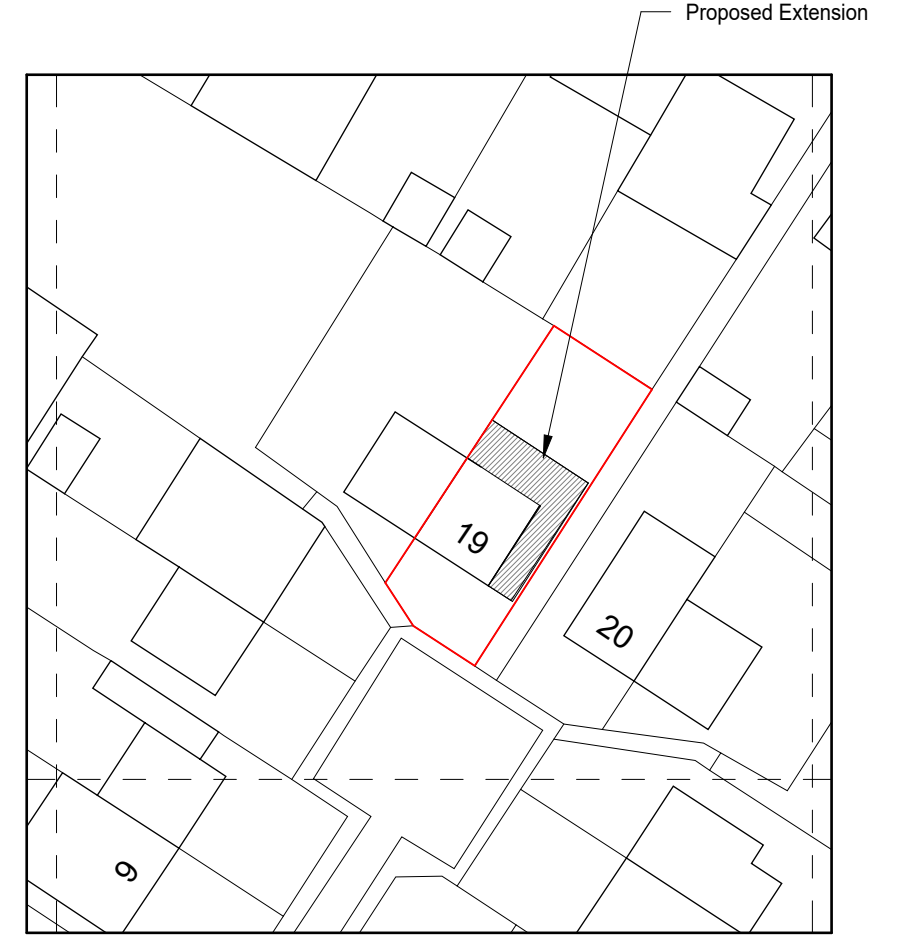 

**2 Block Plan**  
1 : 500

