




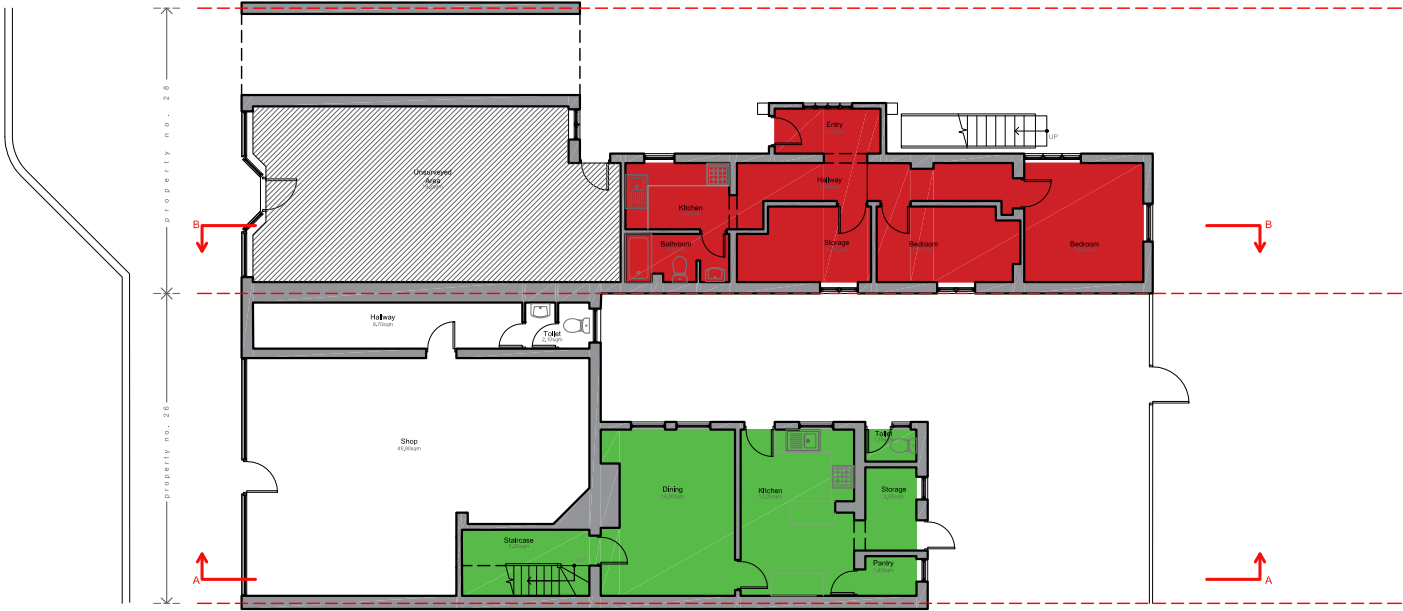


GROUND FLOOR
GIA = 153,00sqm

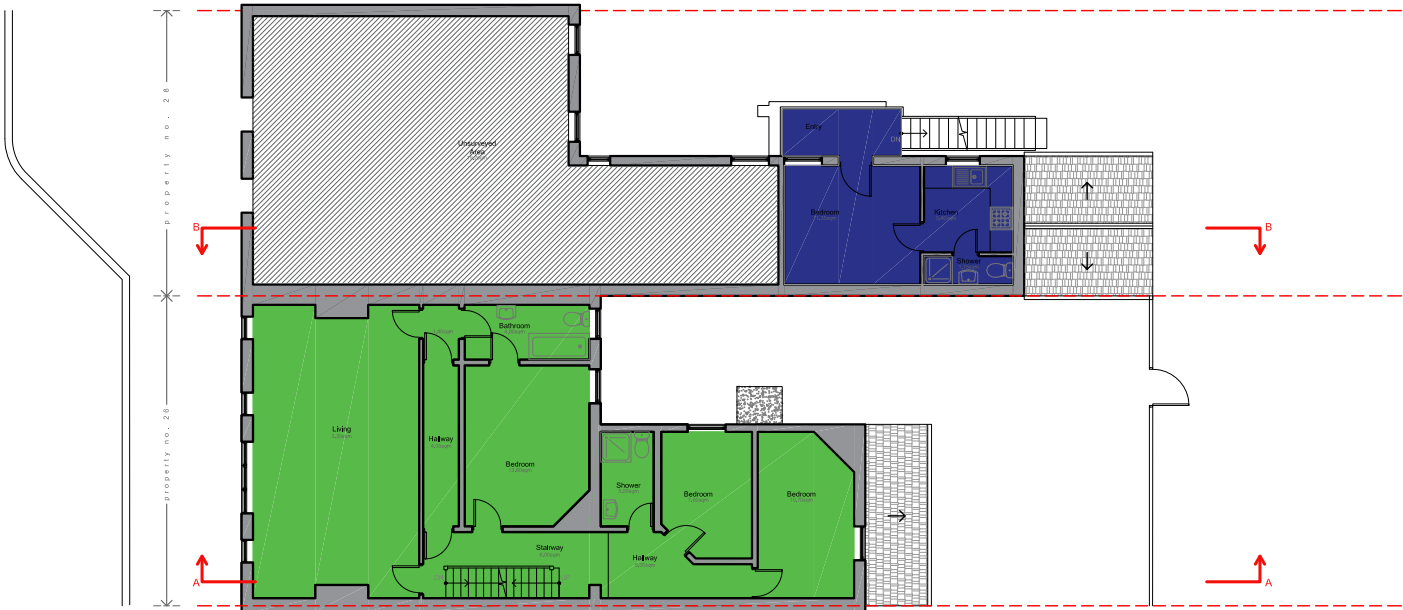

FIRST FLOOR
GIA = 117,00sqm

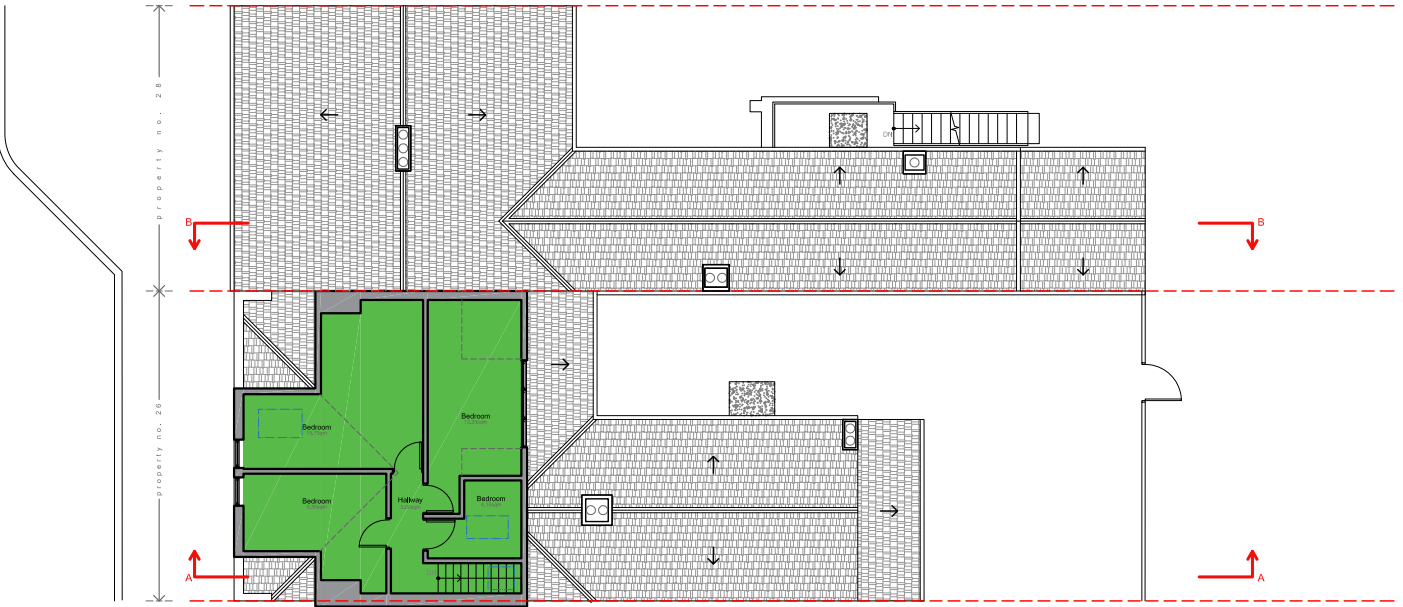

LOFT FLOOR
GIA = 49,00sqm

 

26 A	HIGHSTREET NORTHWOOD
	Rear of 28 GROUND FLOOR
	HIGHSTREET NORTHWOOD
	Rear of 28 FIRST FLOOR
	HIGHSTREET NORTHWOOD

 info@aiplans.co		Project: 26-28 High Street, Northwood HA6 1BN		Drawing type: 26 - 28 Flats Floor Plans	
NOTES The contractors are to check all the dimensions, levels, drain runs and general condition of the site before works commence. All works are to be carried out in accordance with current Building Regulations, British Standards, Code of Practice and Local Authority Requirements. Do not scale off from this drawing.		Date: July 25		Scale: 1:200 @ A3	
Dwg. No. HSN.26-28.PR.01		Drawn by. B.W		Rev.	