

NOTES:


1. This drawing is to be read in conjunction with all relevant contract documentation from the design team, with any conflicting information to be brought to the attention of PolarDesign Architecture in writing before commencing on site.
2. The contractor is to check and verify all levels and dimensions before construction. Any discrepancies are to be brought to the attention of PolarDesign Architecture
3. All dimensions in mm, unless otherwise stated.
4. All sub base and concrete design and specification to engineer's details. All diagrams provided here are purely indicative.
5. Waterproofing of any element to be specified by others.
6. All proprietary products shall be installed in accordance with

Erection Of Outbuilding at rear Garden for incidental family use and enjoyment of dwellinghouse at 10 Magnolia Street West Drayton UB7 7UL


TITLE
Proposed Outbuilding Plan

CLIENT


DRAWN BY IS	CHECKED BY IS	DATE 22/04/2026
SCALE (@ A1) As indicated	PROJECT NUMBER 10MAGN/25	
DRAWING NUMBER 401	REV	

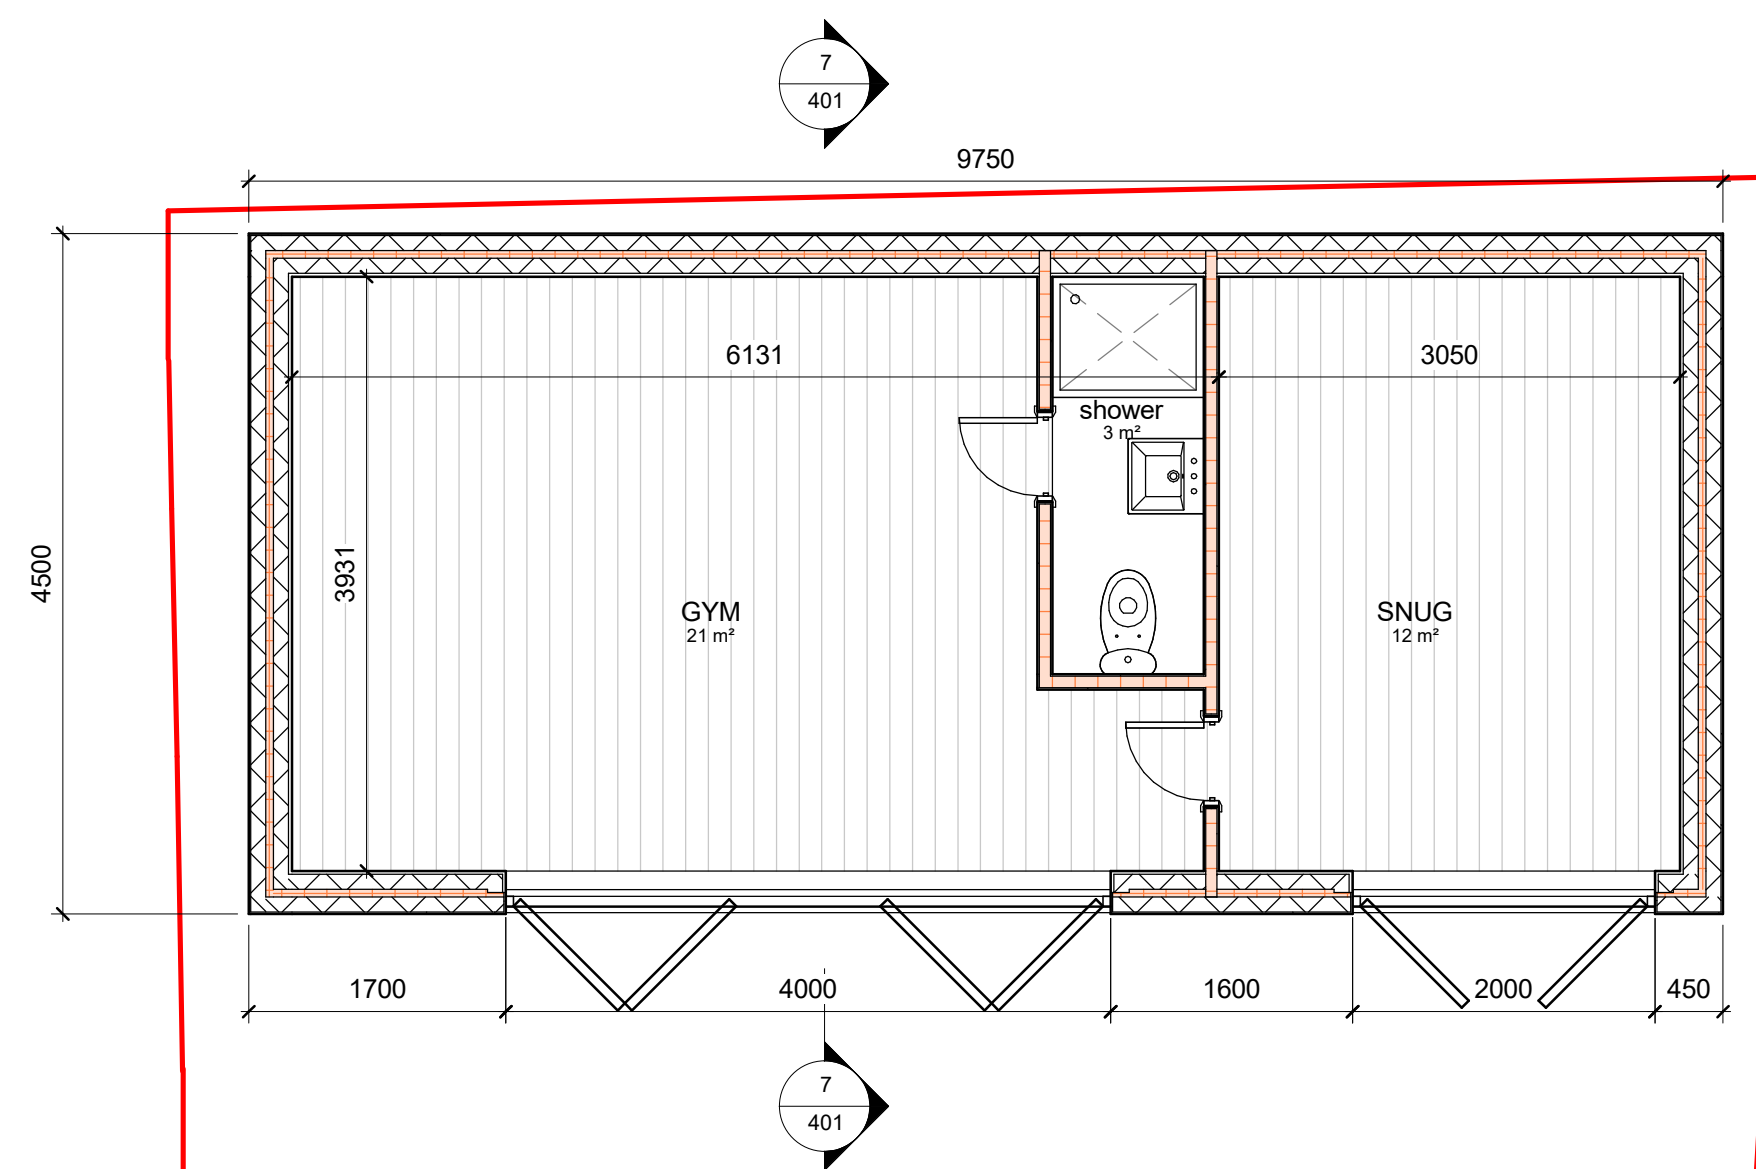


PROPOSED OUTBUILDING FOR INCIDENTAL FAMILY USE AND ENJOYMENT OF THE DWELLING

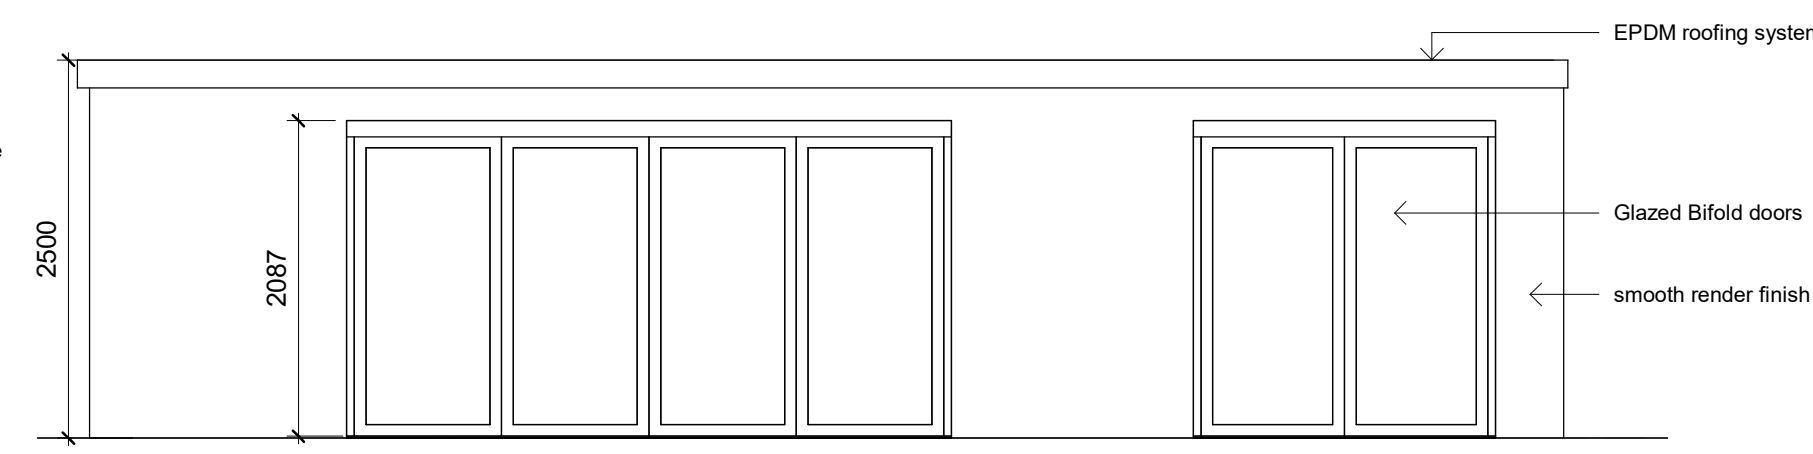

3 Outbuilding front
1 : 50

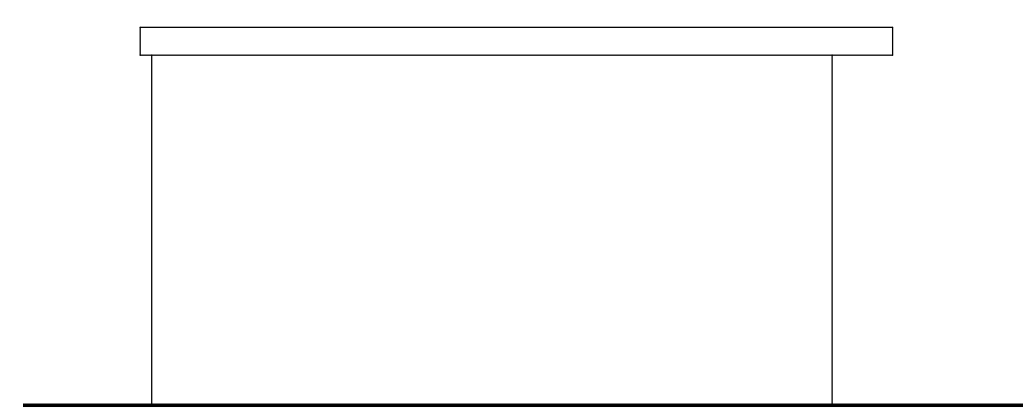


4 Outbuilding South Elevation
1 : 50

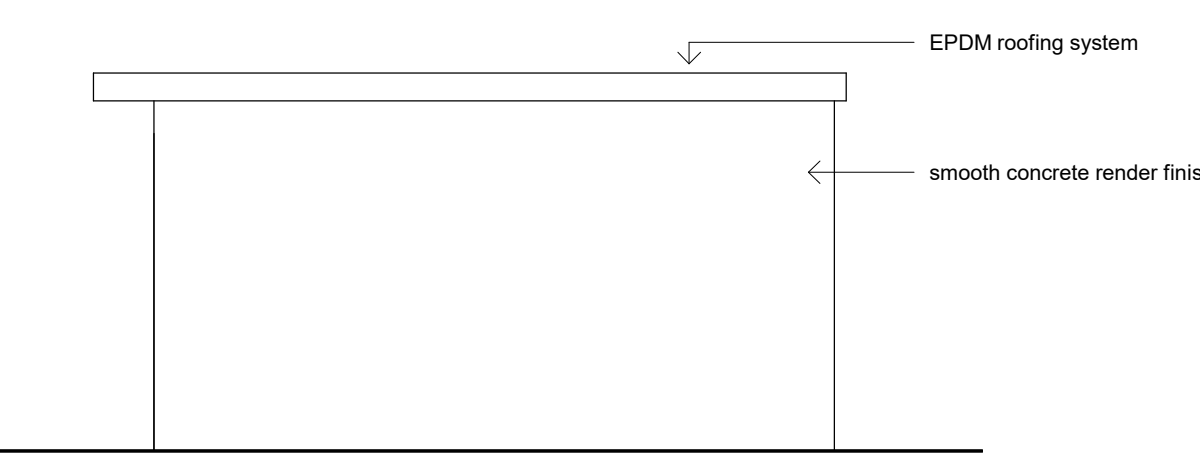



5 Outbuilding North Elevation
1 : 50



6 Outbuilding Rear Elevation
1 : 50

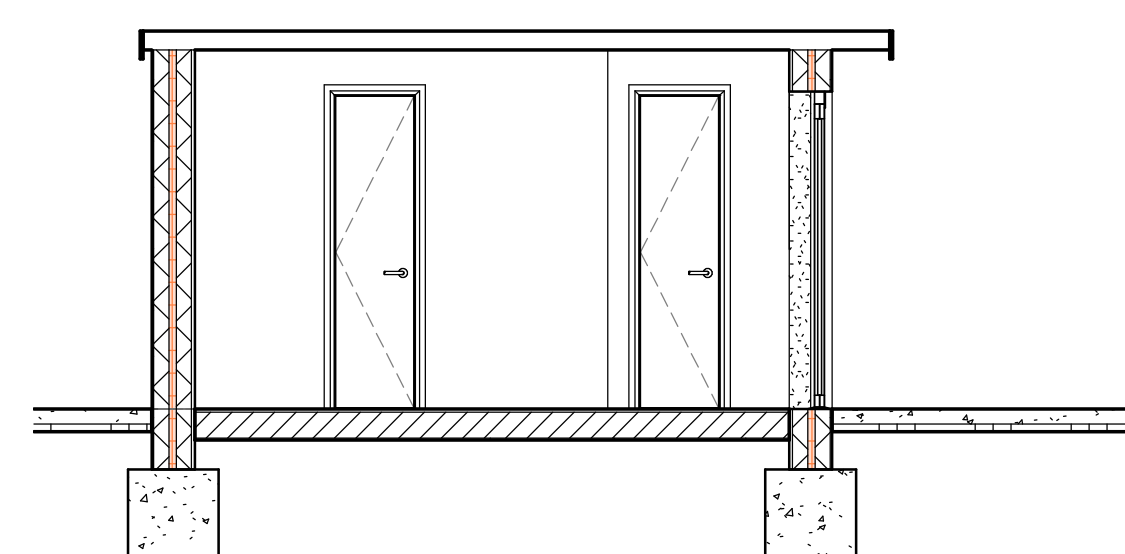

7 Proposed Outbuilding Section 1
1 : 50

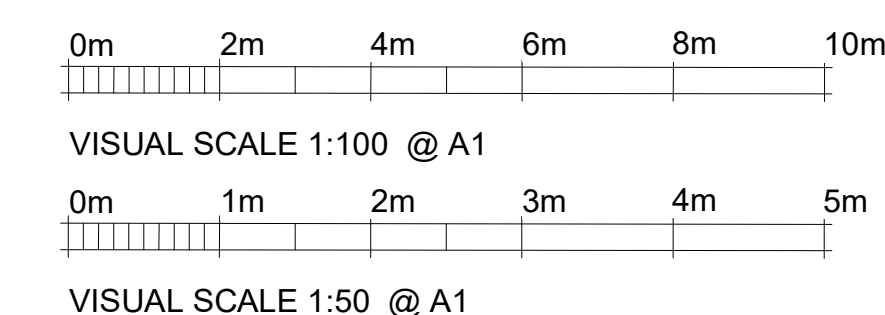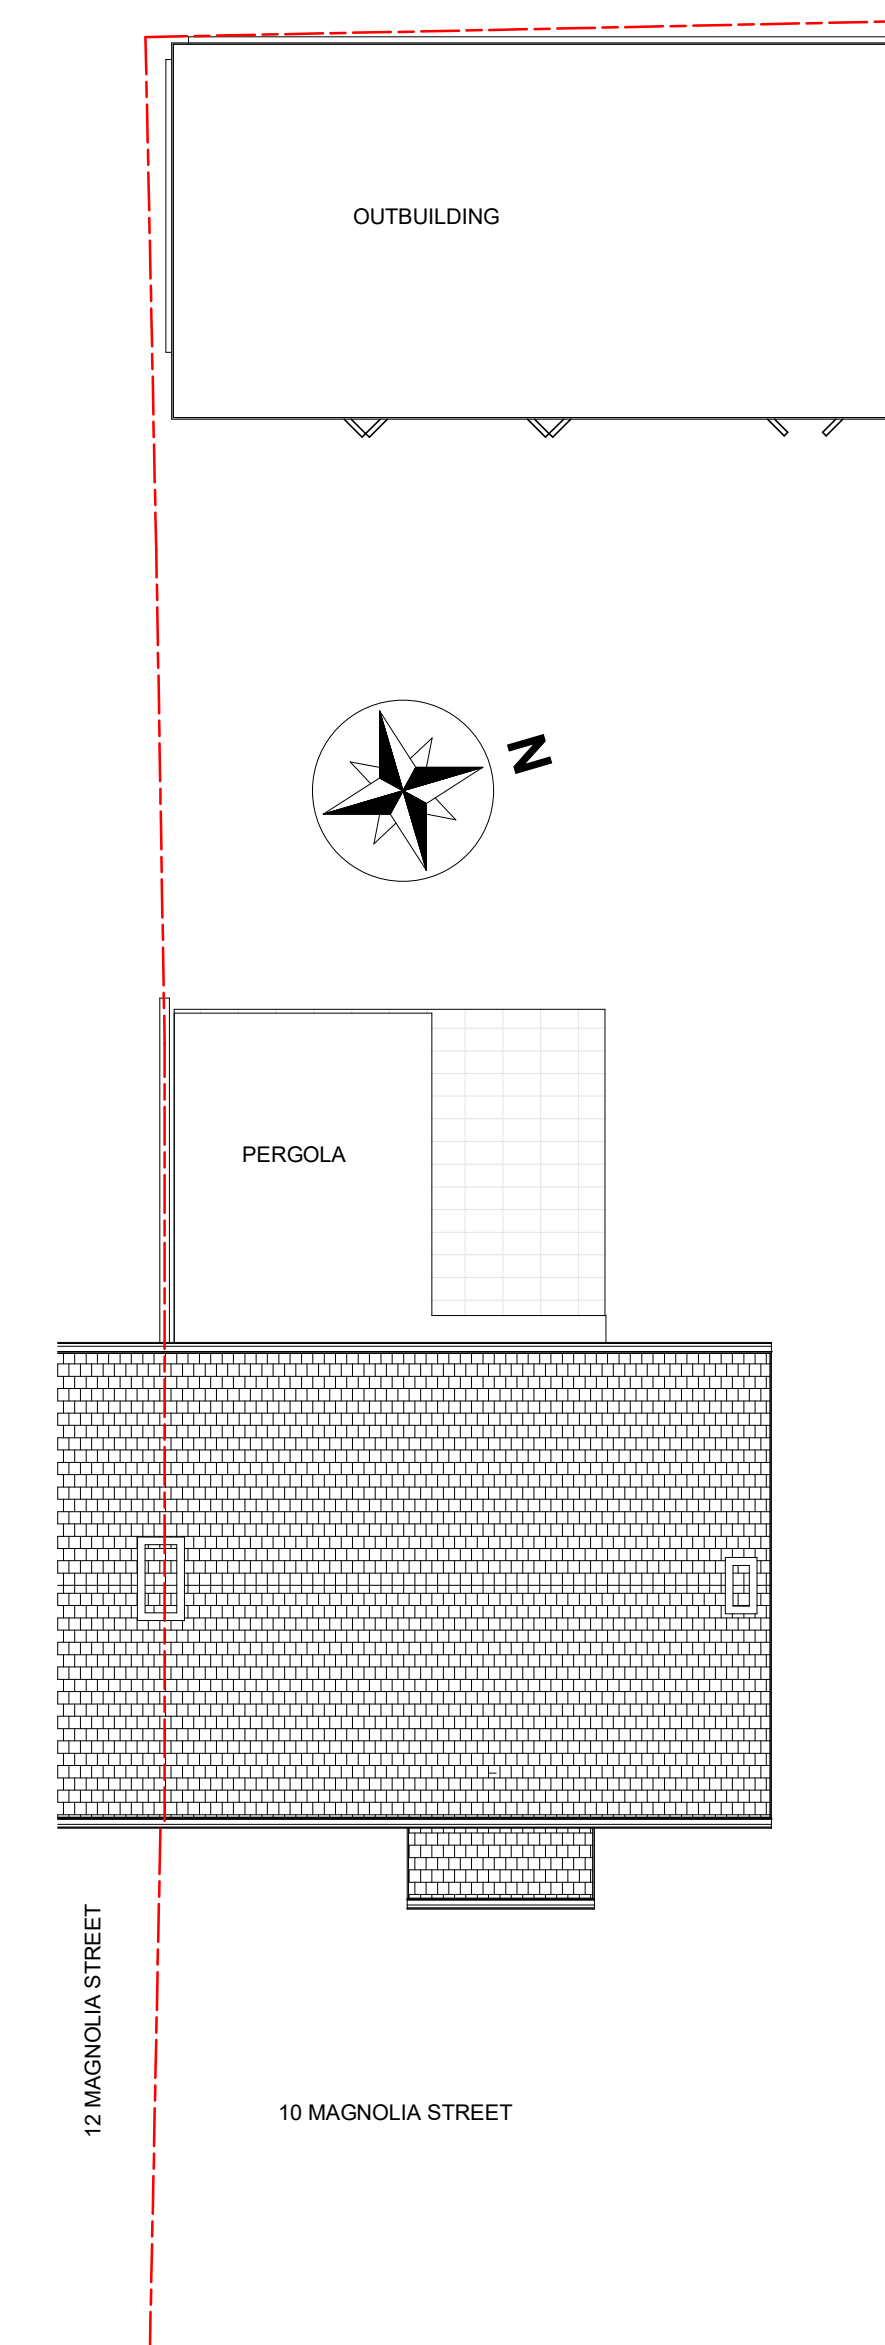

2 Proposed Roof plan
1 : 100

1 00 Proposed Outbuilding plan
1 : 50