



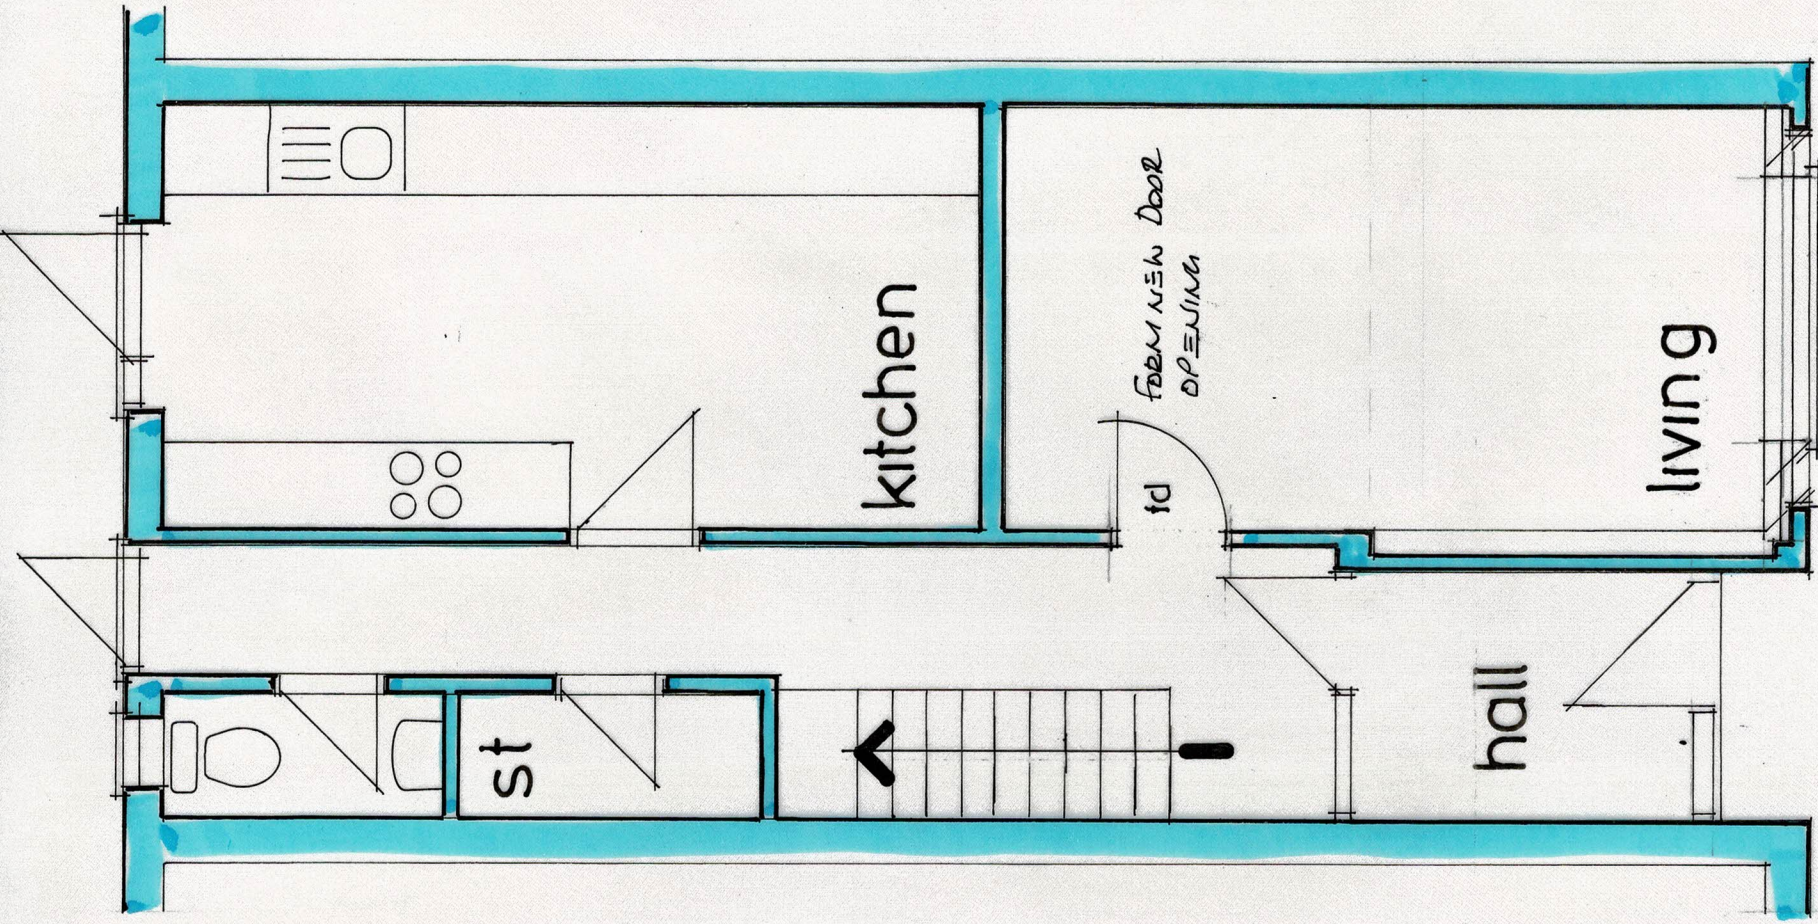


ground proposed

PROPOSED

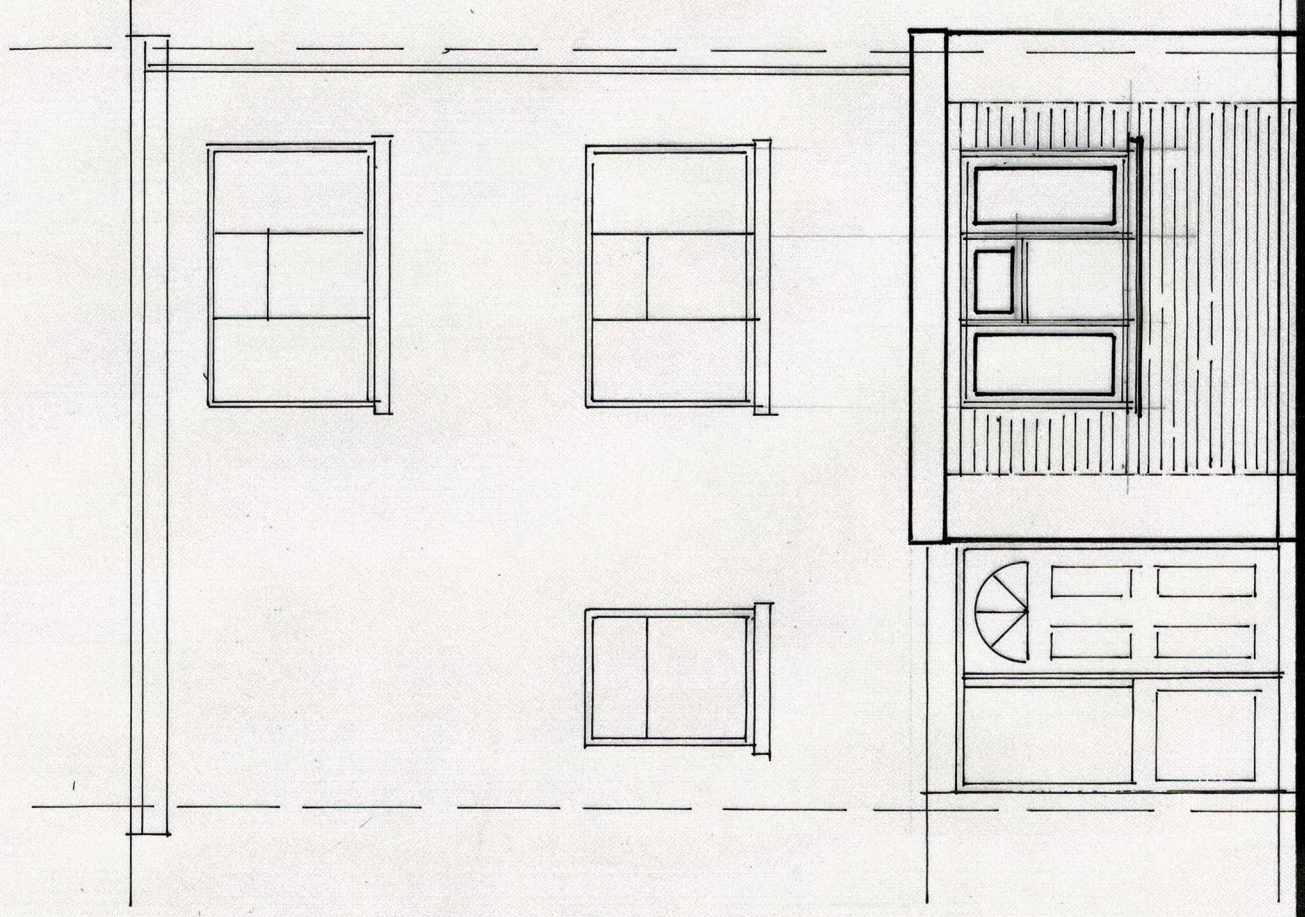

front elevation

*PAINTED BRICKWORK &
WINDOW TO EXIST*

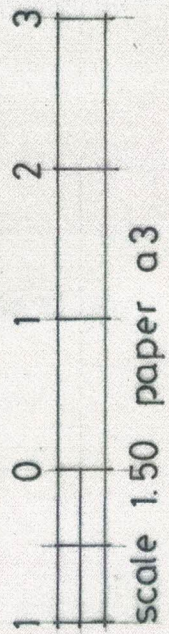

Revisions	
Client	MR. T. MIAH.
Project	85 GIRA FIELDS DRIVE UXBRIDGE UB8 3QW
Drawing	FLOOR PLAN & ELEVATION PROPOSED.
Tim Isaac Dip. ARCH, MCIAT, ATP. Architectural Design Services	
80 Fairview Road, Taplow, Maidenhead, Berkshire SL6 0NQ Tel: 01628 662971	
Drawn	Date July 2025
Scale 1:50	
Drawing Number	Revision
1635/02	