


**Existing Rear Elevation**

Scale 1:100


**Existing Side Elevation**

Scale 1:100

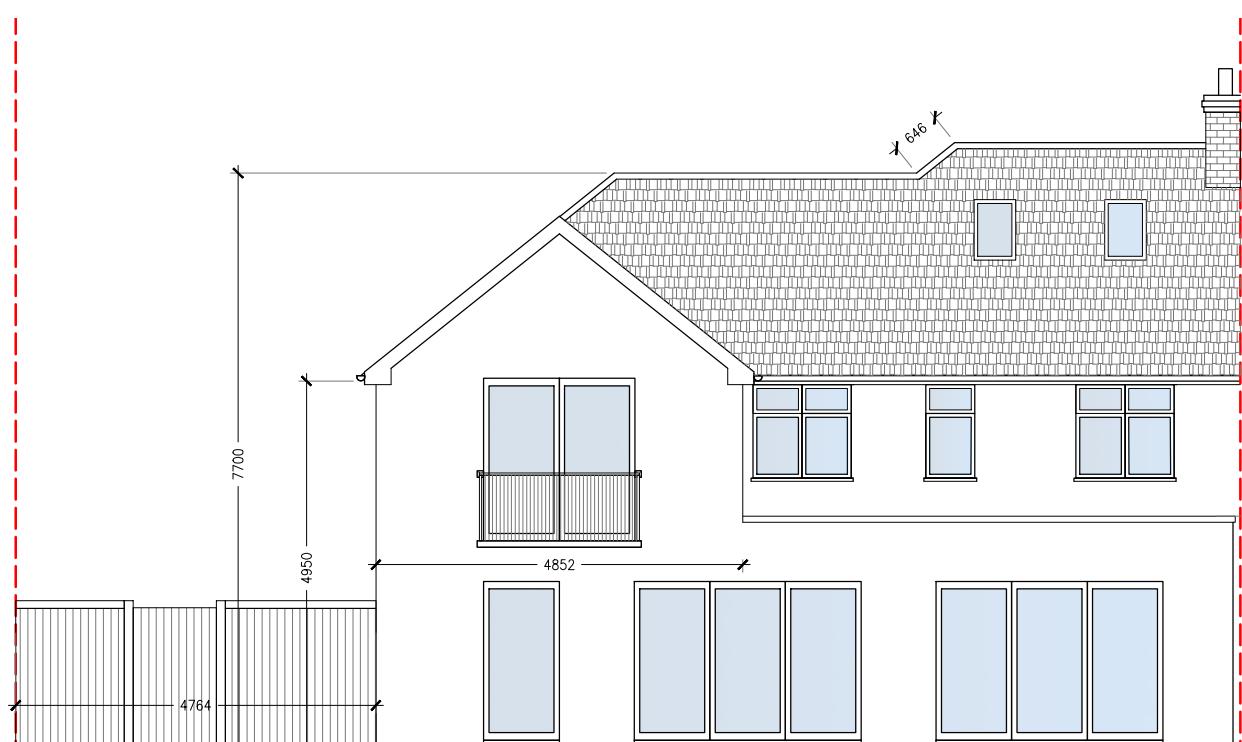

**Proposed Rear Elevation**

Scale 1:100

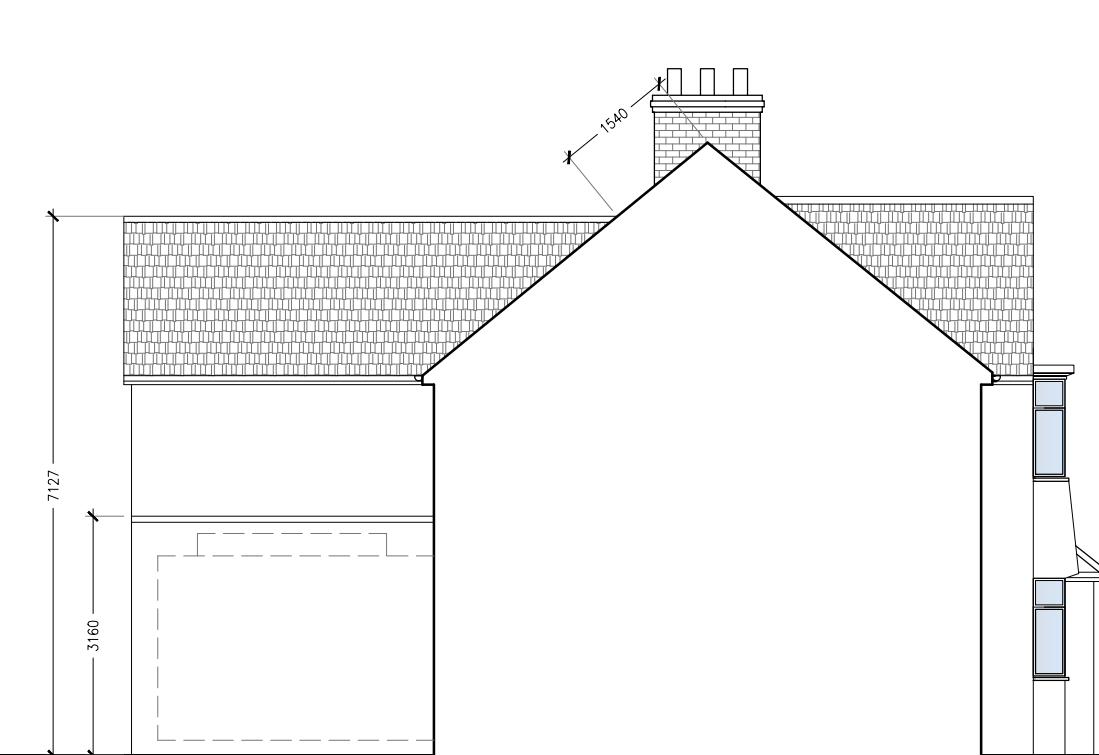

**Proposed Side Elevation**

Scale 1:100

GENERAL NOTES		
1. Dimensions should not be scaled from the drawings where accuracy is essential.		
2. Details dimensions and levels to be checked on site by builder prior to commencement of works. Any works commenced prior to all necessary local authority approvals are entirely at the risk of the owner & builder.		
3. Structural details are subject to exposure of existing construction and verification by L.A Surveyor and any necessary revised details are to be agreed with the L.A Surveyor prior to carrying out the affected works.		

REV	DESCRIPTION	DATE
A	SINGLE STOREY SIDE ELEMENT CONSISTING OF GARAGE REMOVED	31/10/25
B	ROOF ELEMENT AMENDED AS PER COMMENTS	10/11/25



**M + Architecture Planning Ltd**  
282B Suite B  
282 Woodham Lane  
New Haw, KT15 3NT  
T - +44 747213128  
E - info@ma-planning.co.uk  
W - www.ma-planning.co.uk

**SITE ADDRESS**  
35 The Grove  
Uxbridge, UB10 8QJ

**PROJECT TITLE**  
Proposal for Two storey Side/Part Rear Extension and single rear extension with associated internal changes

**DRAWING TITLE/NO:** 2516\_7  
Existing and Proposed Elevation

**SCALE:** 1:100 @ A3

**DATE:** 10/07/2025

**REV:** B - For Planning Approval

**DRAWN BY:** Murat Surucu