



Proposed Side Elevation (North Elevation)
Scale 1:100

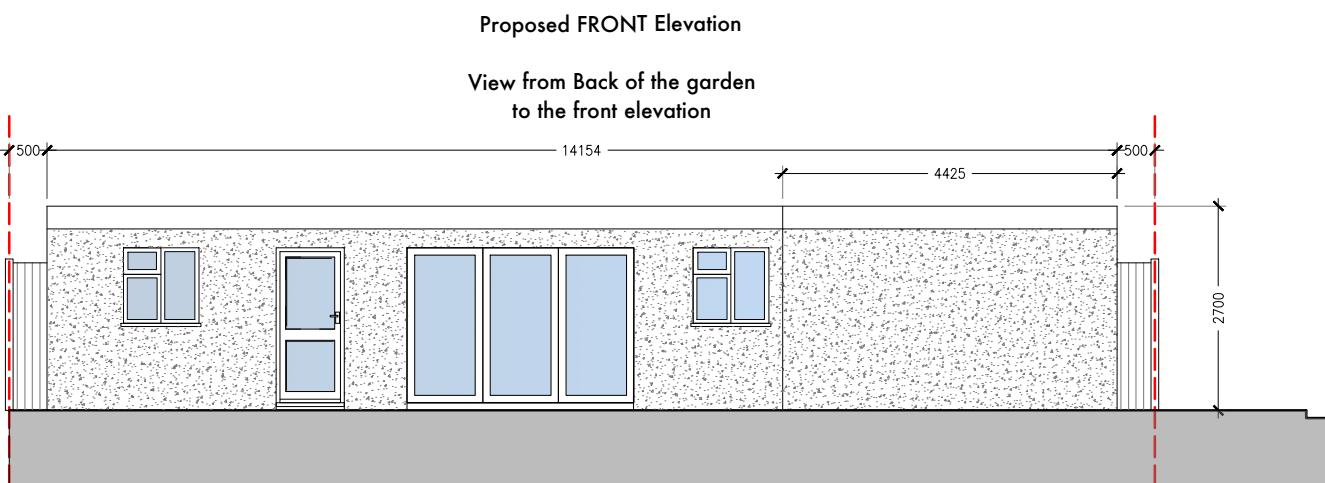


Proposed Front Elevation (West Elevation)
Scale 1:100

GENERAL NOTES		
1. Dimensions should not be scaled from the drawings where accuracy is essential.		
2. Details dimensions and levels to be checked on site by builder prior to commencement of works. Any works commenced prior to all necessary local authority approvals are entirely at the risk of the owner & builder.		
3. Structural details are subject to exposure of existing construction and verification by L.A Surveyor and any necessary revised details are to be agreed with the L.A Surveyor prior to carrying out the affected works.		

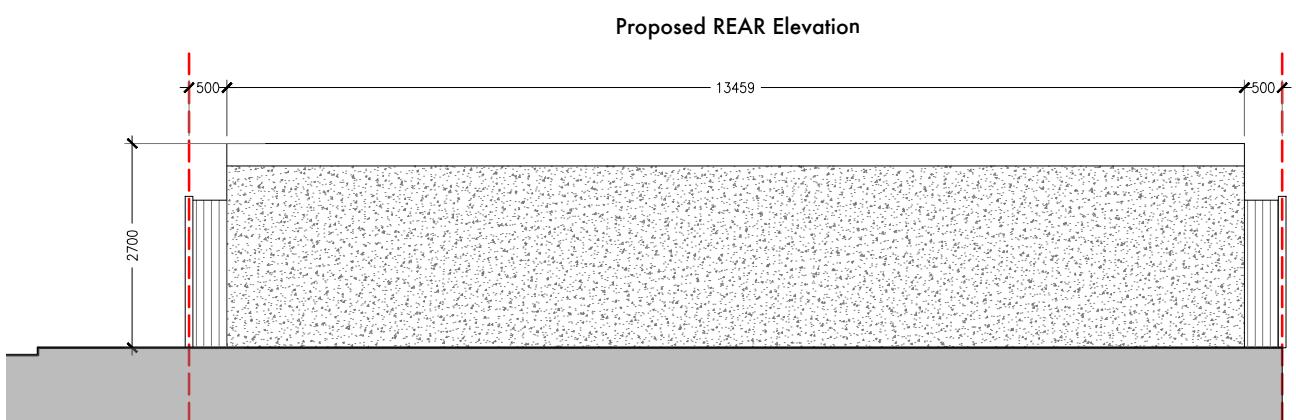

Proposed Rear Elevation (East Elevation)
Scale 1:100

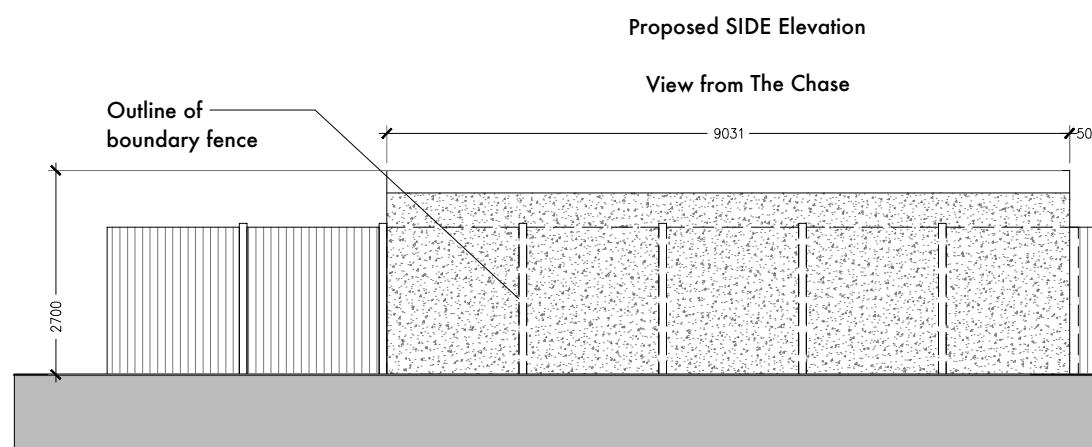

Proposed Side Elevation (South Elevation)
Scale 1:100

REV	DESCRIPTION	DATE



SITE ADDRESS
35 The Grove
Uxbridge, UB10 8QJ

PROJECT TITLE
Proposal for a garden outbuilding with designated storage space

DRAWING TITLE/NO: 2516_HH4
Proposed Elevation drawings

SCALE: 1:100 @ A3

DATE: 16/11/2025

REV: 0 - For Planning Approval

DRAWN BY: Murat Surucu