




PROPOSED GROUND FLOOR PLAN  
SCALE 1:100

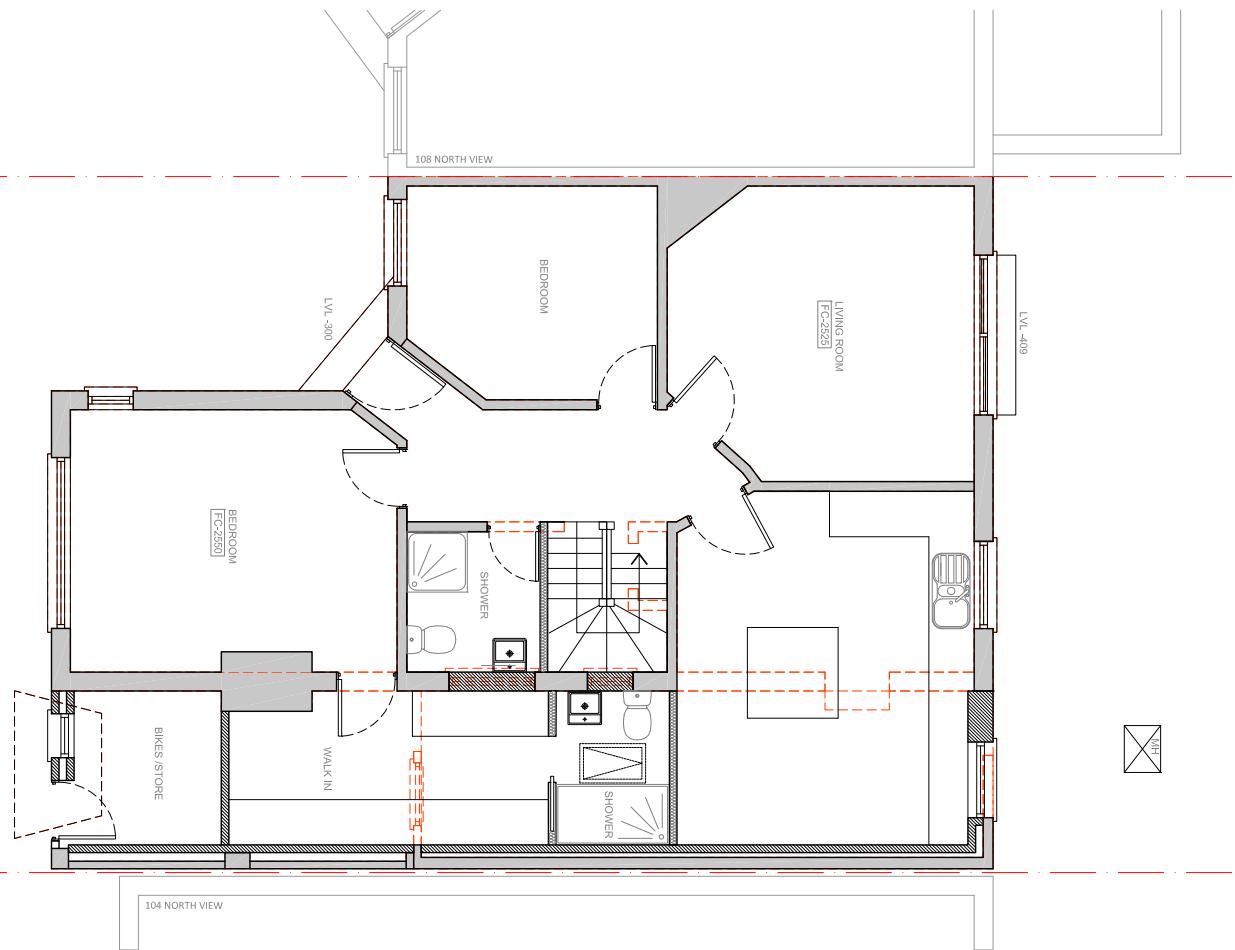

PROPOSED FIRST FLOOR PLAN  
SCALE 1:100

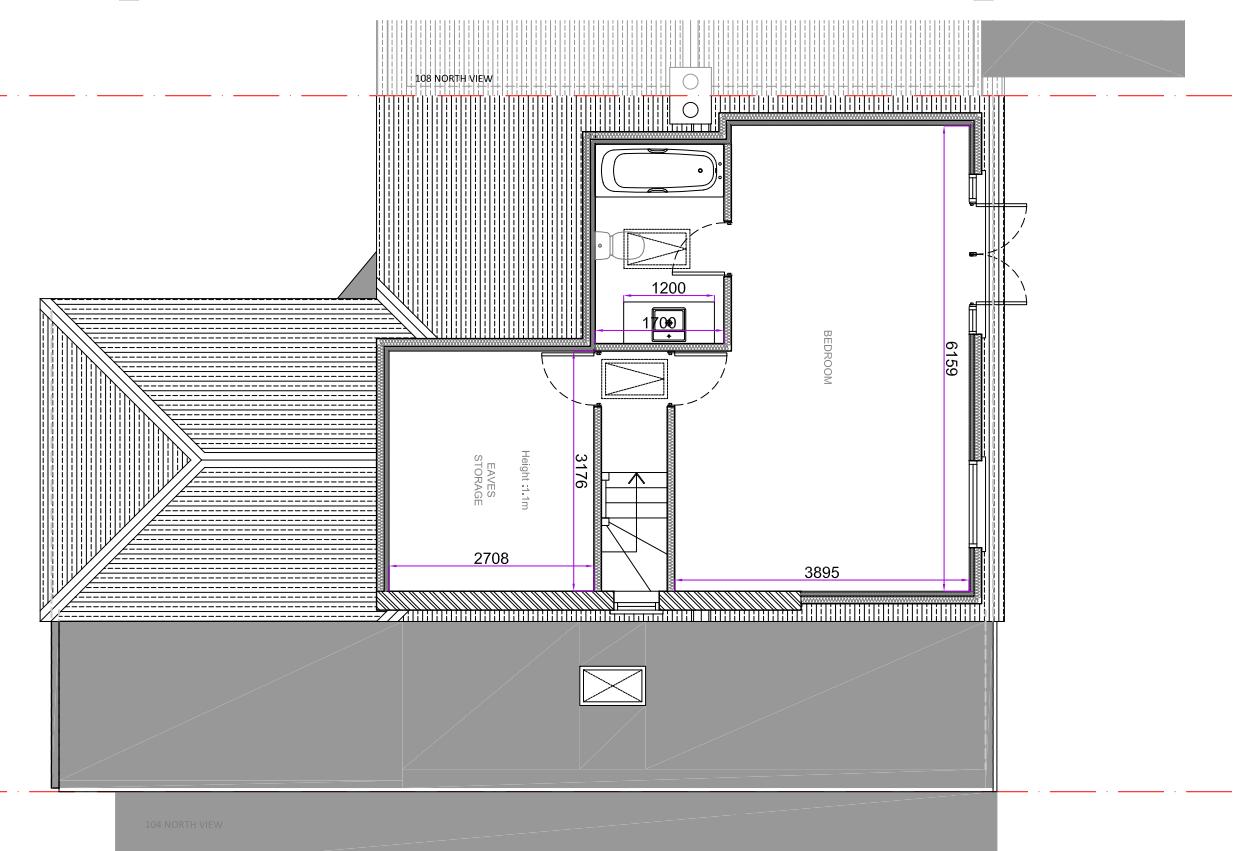

PROPOSED ROOF PLAN  
SCALE 1:100

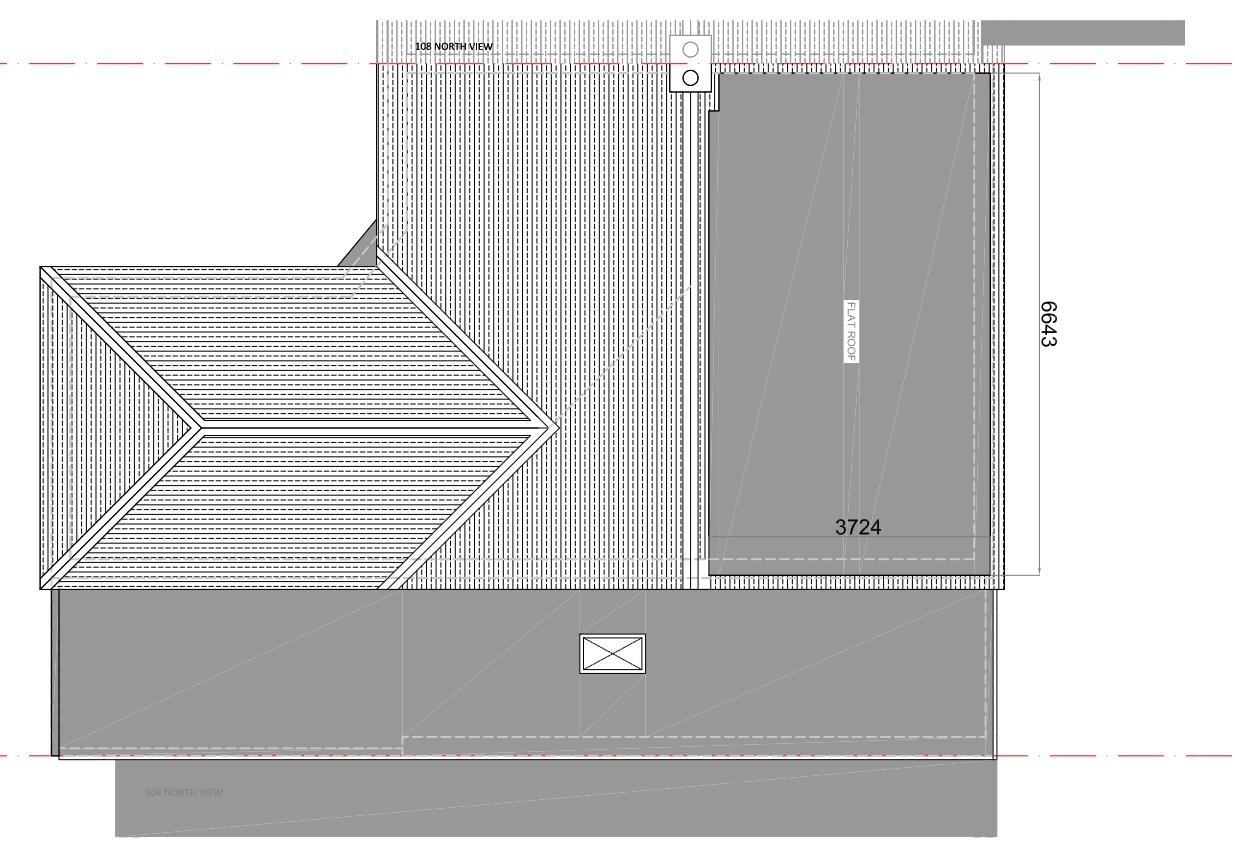

GENERAL NOTES	
All dimensions, levels, sizes, positions and locations of particulars as indicated on drawings are to be verified by the appointed Contractor on site prior to engaging in works.	Party Wall etc. Act 1996 would apply and contractor is to assure that no work is commenced until this formally is completed. The sole purpose of this drawing is the procurement of Planning, Permission and Building Regulation approval and work is NOT to commence before such approvals.
Any discrepancies must be reported to the Architect/Surveyor/Engineer or responsible persons immediately.	Where this drawing is used for the works, contractor should request at the time of tender, from the tenderer, full specification and schedule of work. To avoid any disputes, this schedule of works in conjunction with the drawings would be used to resolve matters.
No dimension to be scaled from the drawings for construction purposes unless otherwise indicated. All work is to comply with current Building Regulations.	Contractor to assure and satisfy himself that necessary Planning permission and Building Regulations are approved before tendering or commencement of works.



+44 07995 433242  
15 Derwent Avenue, Pinney,  
Harrow HA5 4QH  
dms@shahdesigns.co.uk  
www.shahdesigns.co.uk

PROJECT	DRAWING TITLE	SCALE	DRAWN BY	CHECKED BY
106 NORTH VIEW	PROPOSED FLOOR PLANS	1:100 @ A3	DS	DS
PINNERY HAS 1PY				

DRAWING NO.	REVISION	DESCRIPTION	BY	DATE
SD2526(P)11				