




EXISTING FRONT ELEVATION  
SCALE 1:100

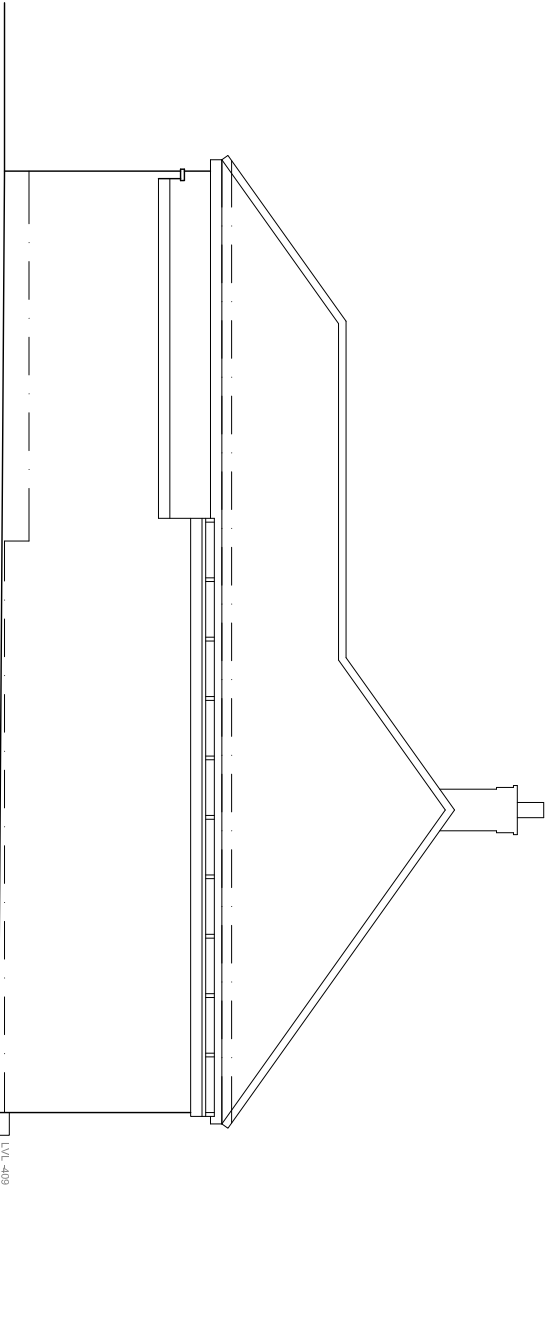

EXISTING SIDE ELEVATION (VIEW FROM NO. 104)  
SCALE 1:100

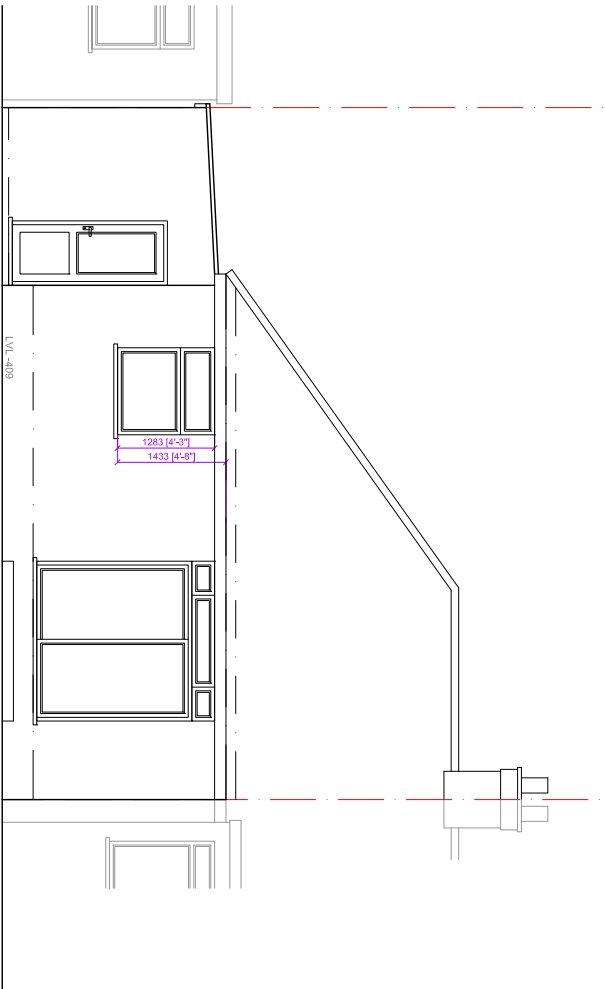

EXISTING REAR ELEVATION  
SCALE 1:100

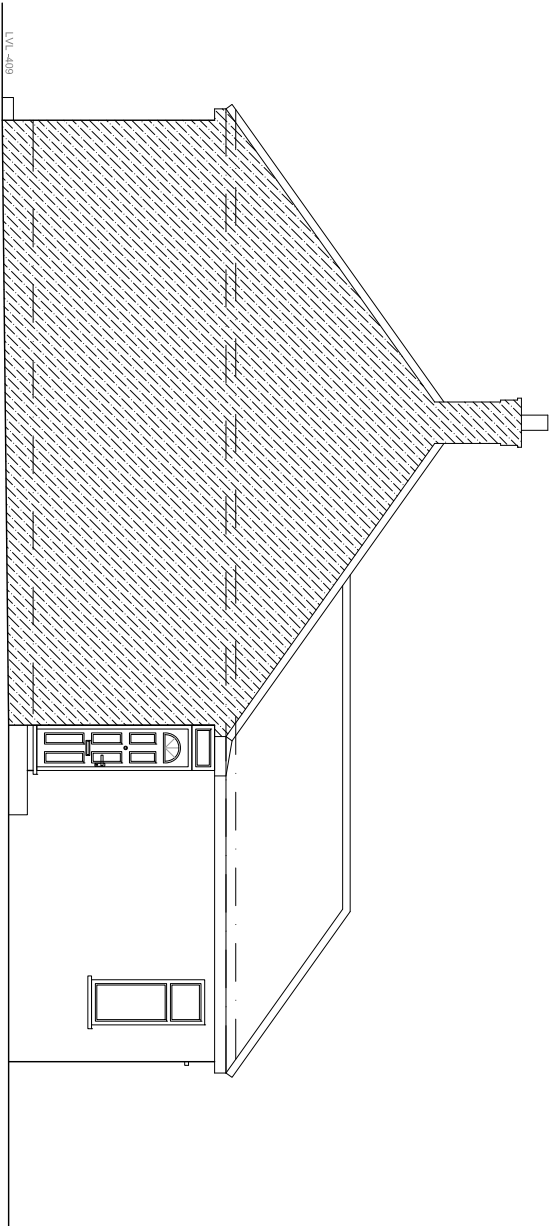

EXISTING SIDE ELEVATION (VIEW FROM NO. 108)  
SCALE 1:100

GENERAL NOTES		Party Wall etc. Act 1996 would apply and contractor is to assure that no work is commenced until this formality is completed. The sole purpose of this drawing is the procurement of Planning Permission and Building Regulation approval and work is NOT to commence before such approvals.	
All dimensions, levels, sizes, positions and locations of particulars as indicated on drawings are to be verified by the appointed Contractor on site prior to engaging in works.		The competent person is to send to the local authority via the scheme provider) a self-certification certificate within 30 days of the electrical works completion. The client must receive both a copy of the self certificate and a BS7671 Electrical Installation Test Certificate. (Reg. P1)	
Any discrepancies must be reported to the Architect/Surveyor/Engineer or responsible persons immediately.		The Gas and Boiler installations will be carried out by a suitably qualified CORGI registered gas engineer or equal approved. The Contractor is responsible for ensuring compliance with the CDM Regulations, and appropriate Health & Safety on site precautions.	
No dimension to be scaled from the drawings for construction purposes unless otherwise indicated. All work is to comply with current Building Regulations.			
Where this drawing is used for the works, contractor should request at the time of tender, from the tenderer, full specification and schedule of work. To avoid any disputes, this schedule of works in conjunction with the drawings would be used to resolve matters.			
Contractor to assure and satisfy himself that necessary Planning permission and Building Regulations are approved before tendering or commencement of works.			



SHAH  
DESIGNS  
LTD

+44 (0)7985 433 242

15 Darnley Avenue, Pinner,  
HA5 4QH

dashah@shahdesigns.co.uk  
www.shahdesigns.co.uk

 Existing walls	 Scale 1:100	 Existing walls to be demolished	 Proposed Partition wall	 Proposed cavity wall	 Proposed Beam to engineer's detail
 Scale 1:50	 Scale 1:50				

PROJECT		DRAWING TITLE	
106 NORTH VIEW PINNER HA5 1PY		EXISTING ELEVATIONS	
DATE		DRAWN BY	
1:100@A3		DS	
SCALE		CHECKED BY	
		DS	
REVISION		BY	
		DATE	

DRAWING NO.	REVISION
SD2526(P)02	



SHAH  
DESIGNS  
LTD

15 Derwent Avenue, Pinner,  
HA5 4QH  
dshah@shahdesigns.co.uk  
www.shahdesigns.co.uk

