


Retrospective Planning  
Permission required  
for existing side extension.




EXISTING FRONT ELEVATION  
(1:100 @ A3)



EXISTING RIGHT SIDE ELEVATION  
(1:100 @ A3)

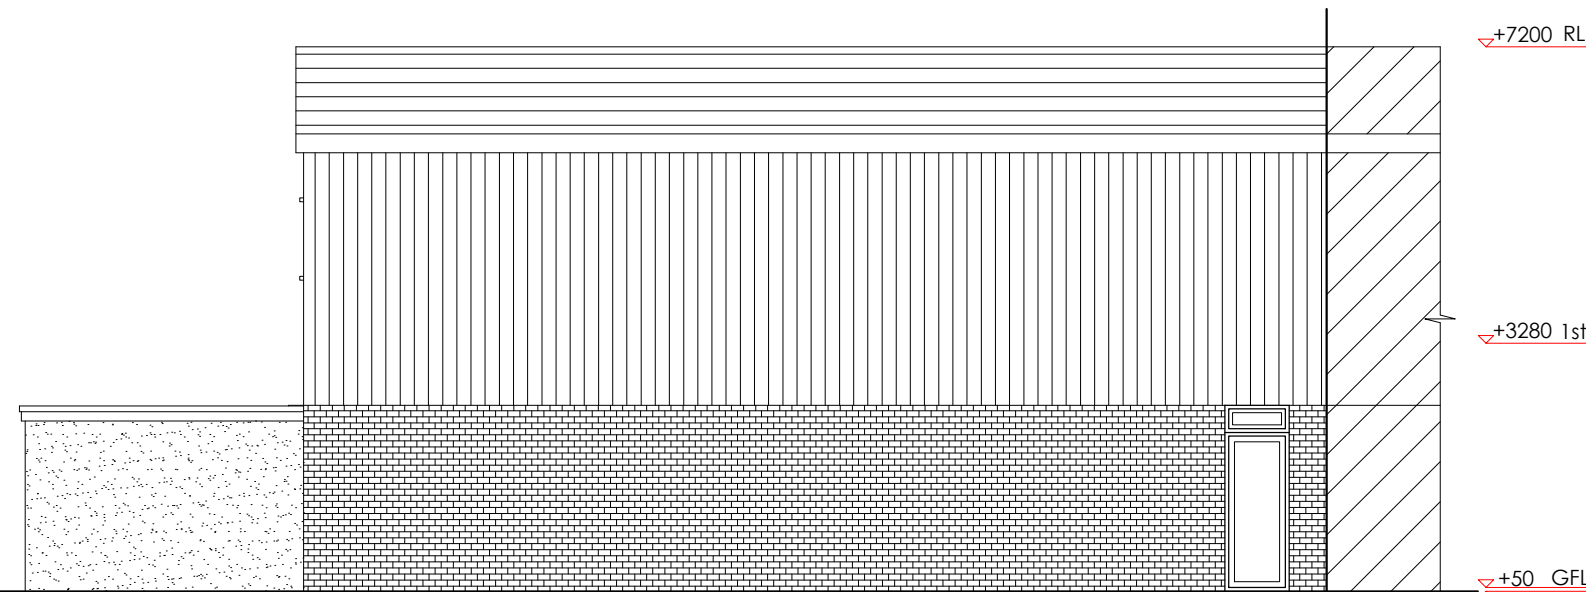


EXISTING REAR ELEVATION  
(1:100 @ A3)

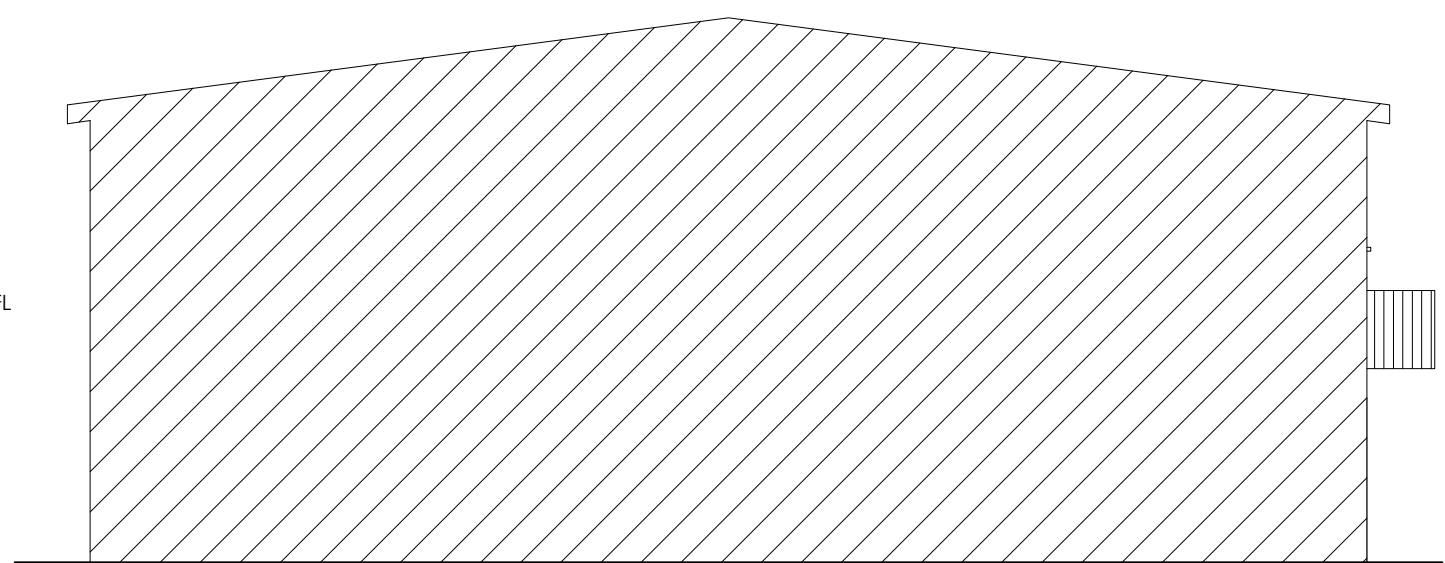

EXISTING LEFT SIDE ELEVATION  
(1:100 @ A3)

All measurements given are indicative.  
All dimensions to be confirmed by contractor on site prior to commencement of works.  
Any discrepancies should be reported to the Architectural Designer.  
This drawing should not be copied or duplicated in anyway without the consent of Avera Planning & Design

 

MAR 2026	DATE	REVISION	AV26/6HMC/FPA/06	DRAWING NO.	1:100@ A3	SCALE	EXISTING ELEVATIONS	DRAWING TITLE	UNIT 4, HAYES METRO CENTRE, SPRINGFIELD ROAD, UB4 0LE	PROJECT TITLE	<p>Avera Planning &amp; Design 204 Barnet Road, London EN5 3LF gayatrikupte@gmail.com www.averaplanninganddesign.co.uk</p>
----------	------	----------	------------------	-------------	-----------	-------	---------------------	---------------	---	---------------	--