



PRE-EXISTING FIRST FLOOR
(1:100 @ A3)

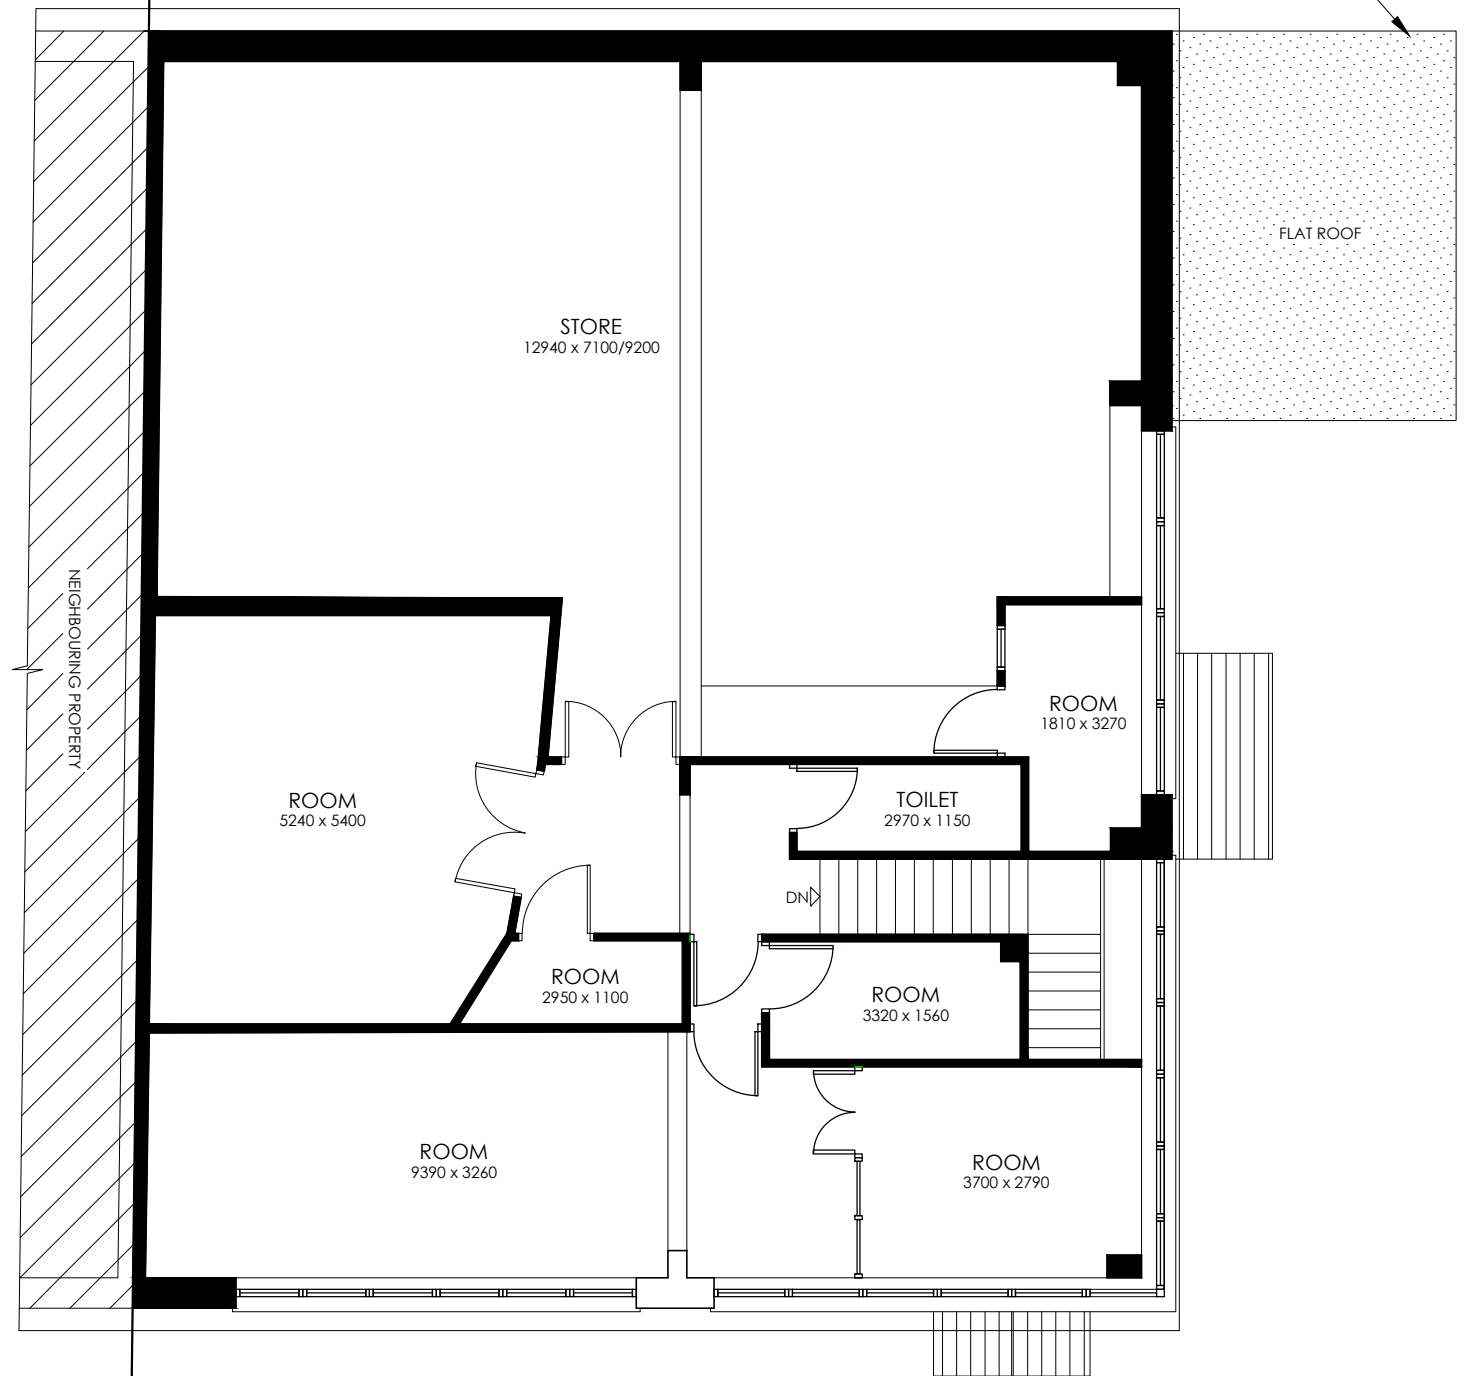

EXISTING FIRST FLOOR
(1:100 @ A3)

All measurements given are indicative.
All dimensions to be confirmed by contractor on site prior to commencement of works.
Any discrepancies should be reported to the Architectural Designer.
This drawing should not be copied or duplicated in anyway without the consent of Avera Planning & Design

 

DATE	REVISION	DRAWING NO.	SCALE	TITLE	DRAWING TITLE	PROJECT	<p>Avera Planning & Design 204 Barnet Road, London EN5 3LF gayatri@avera.co.uk www.averaplanninganddesign.co.uk</p>
JULY 2025	AV26/6HMC/FPA/03	1:100@ A3	FIRST FLOOR PLAN	UNIT 4, HAYES METRO CENTRE, SPRINGFIELD ROAD, UB4 0LE			