



Retrospective Planning
Permission required
for existing side extension.

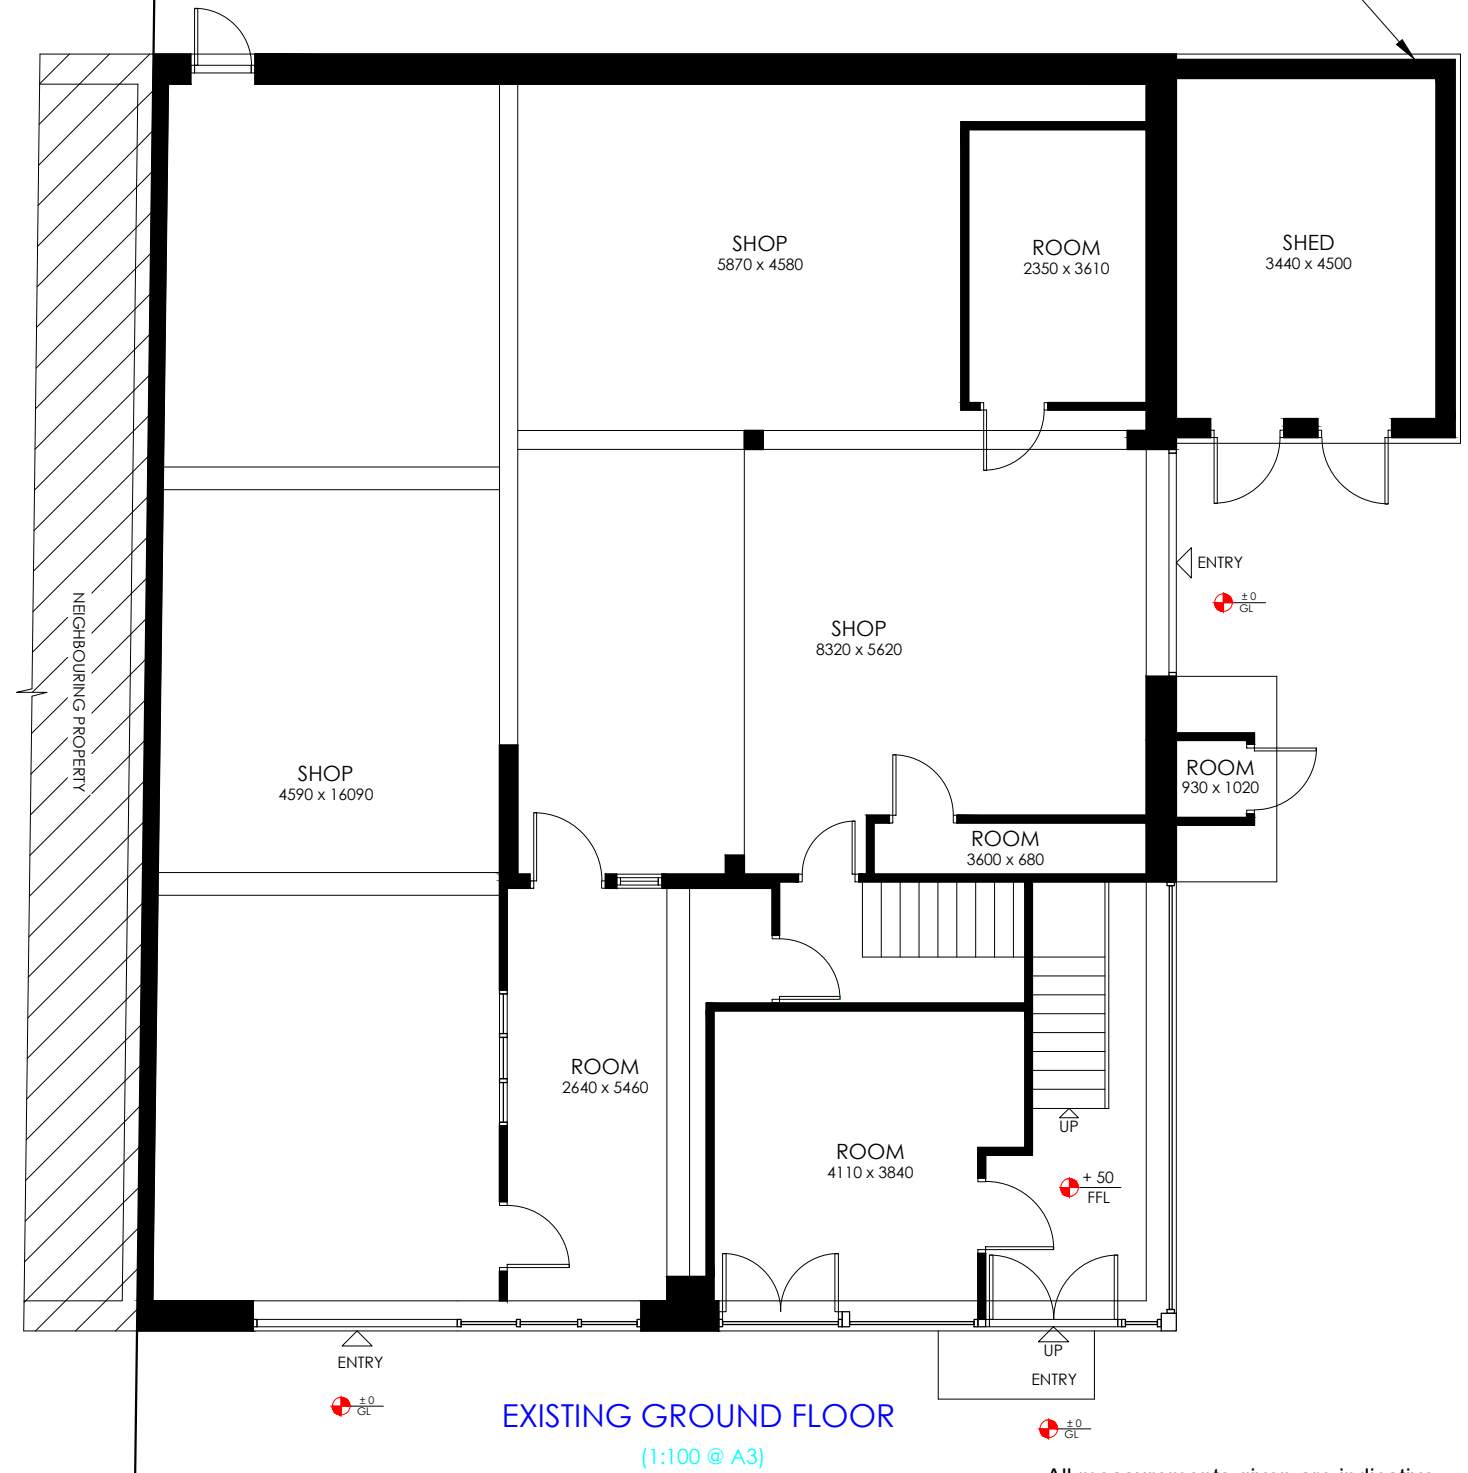

All measurements given are indicative.
All dimensions to be confirmed by contractor on site prior to commencement of works.
Any discrepancies should be reported to the Architectural Designer.
This drawing should not be copied or duplicated in anyway without the consent of Avera Planning & Design

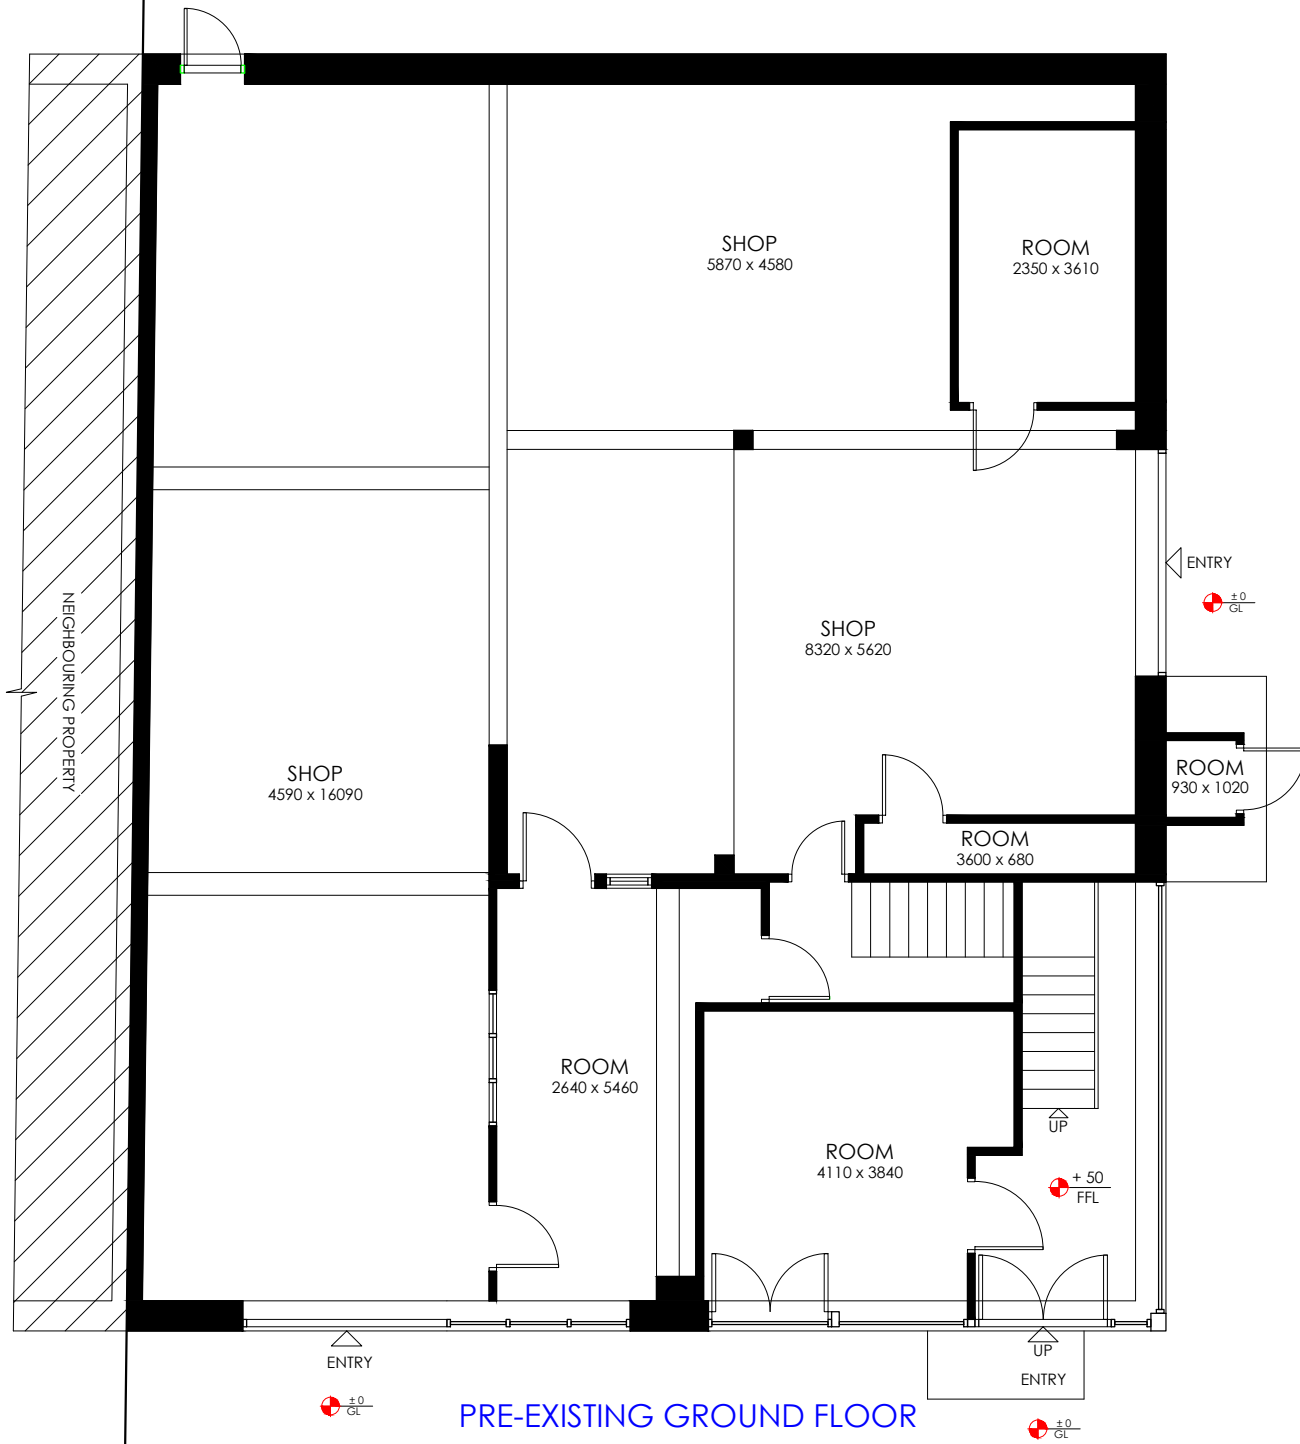

0M 1M 2M 3M 4M 5M

MAR 2026

DATE

REVISION

AV26/6HMC/FPA/02

DRAWING NO

1:100@ A3

SCALE

GROUND FLOOR PLAN

DRAWING TITLE

UNIT 4, HAYES METRO CENTRE,
SPRINGFIELD ROAD, UB4 0LE

PROJECT TITLE

Avera Planning & Design
204 Barnet Road, London EN5 3LT
gayatrihgupte@gmail.com
www.averaplanninganddesign.co.uk