



1:50 0 1 2 3 4  
1:100 0 1 2 3 4

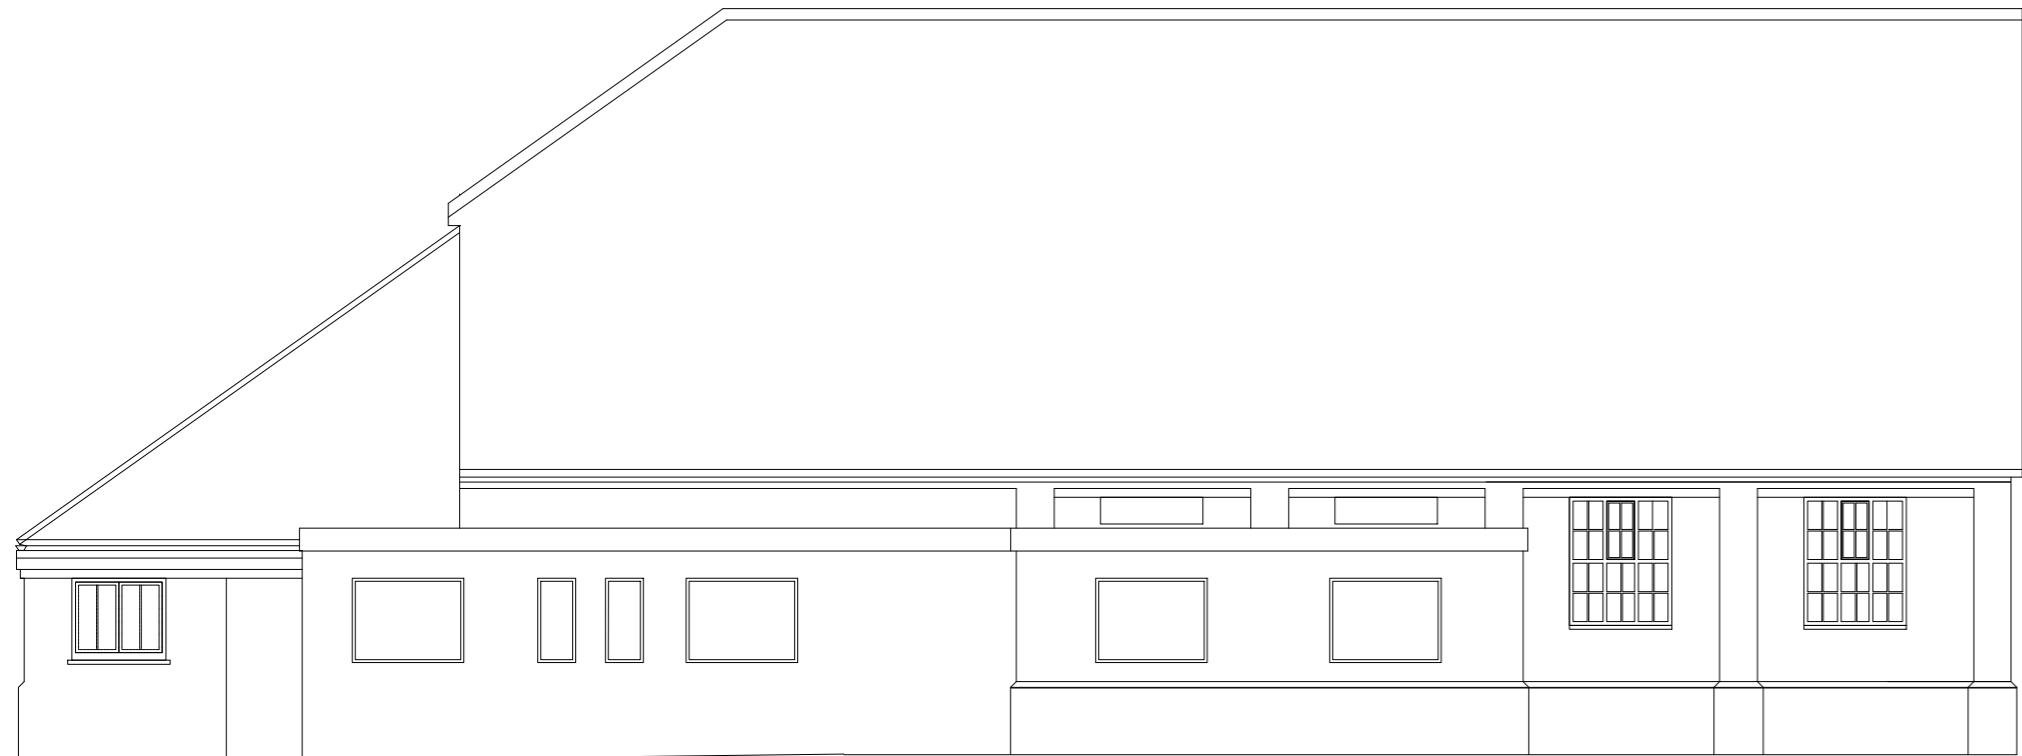

Side Elevation



Side Elevation

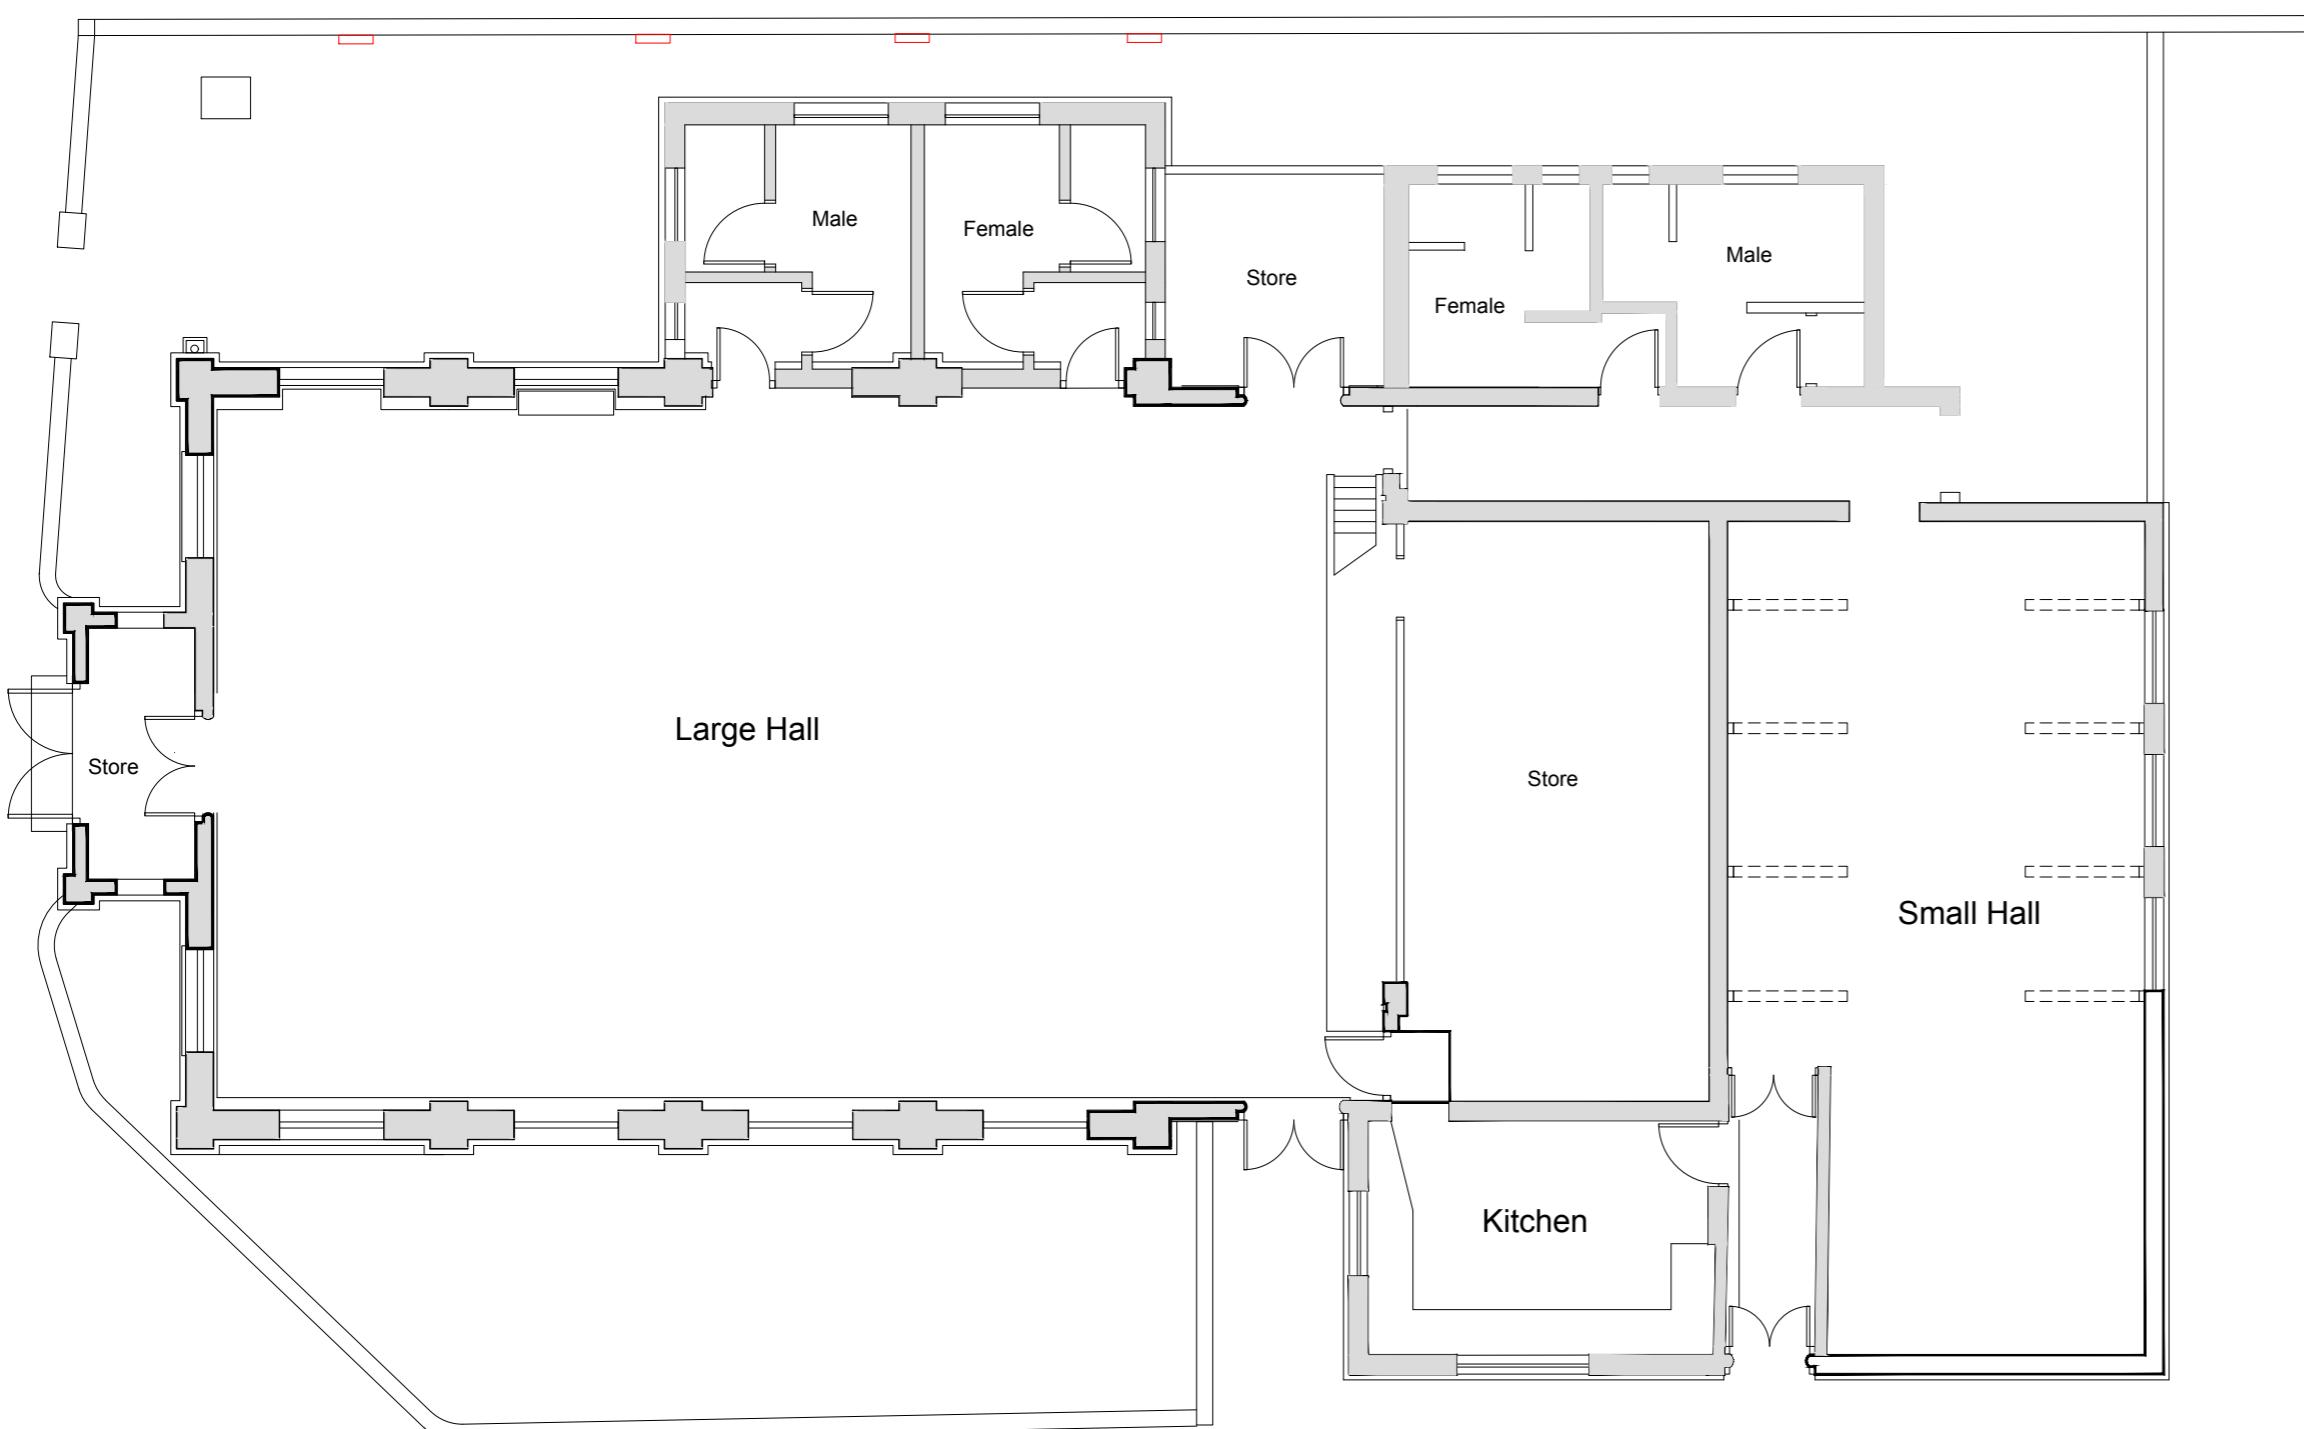

Ground Floor Plan



Rear Elevation



Front Elevation

Client: Fr Nicholas Wheeler  
St Mary's Church Hall Hemmen Lane  
Job: Hayes UB3 2LW  
EXISTING LAYOUT  
Scale: 1:50-1:100 A2  
Date:  
Drawn:  
Drawing No: 1123-01  
INTERIOR DESIGN & REFURBISHMENT LTD  
4 Gledwood Avenue Hayes Middlesex UB4 0AN  
Tele: 07740 641934 E-mail: nimmoa@yahoo.com  
THIS DRAWING IS THE COPYRIGHT OF IDR SERVICES & MAY NOT BE USED WITHOUT WRITTEN CONSENT FROM THE ABOVE ©