



Existing Level 00

1 : 100

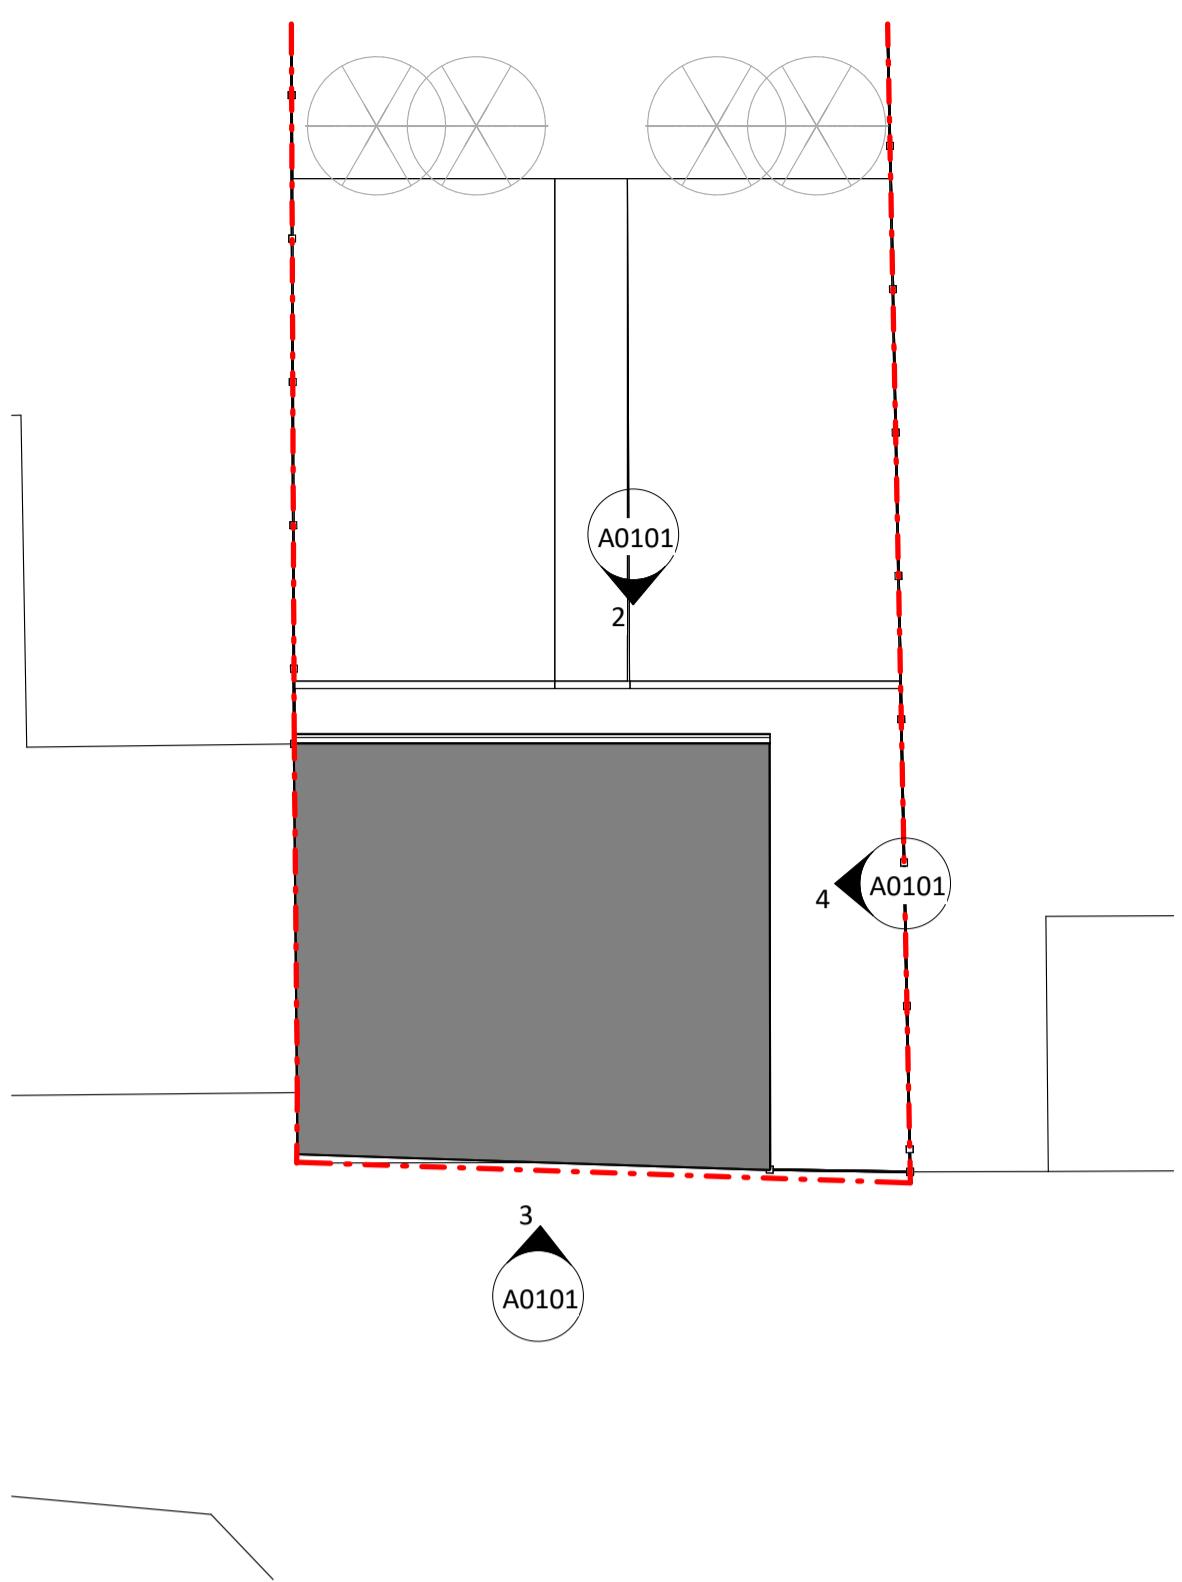


Existing Roof Level Plan

1 : 100

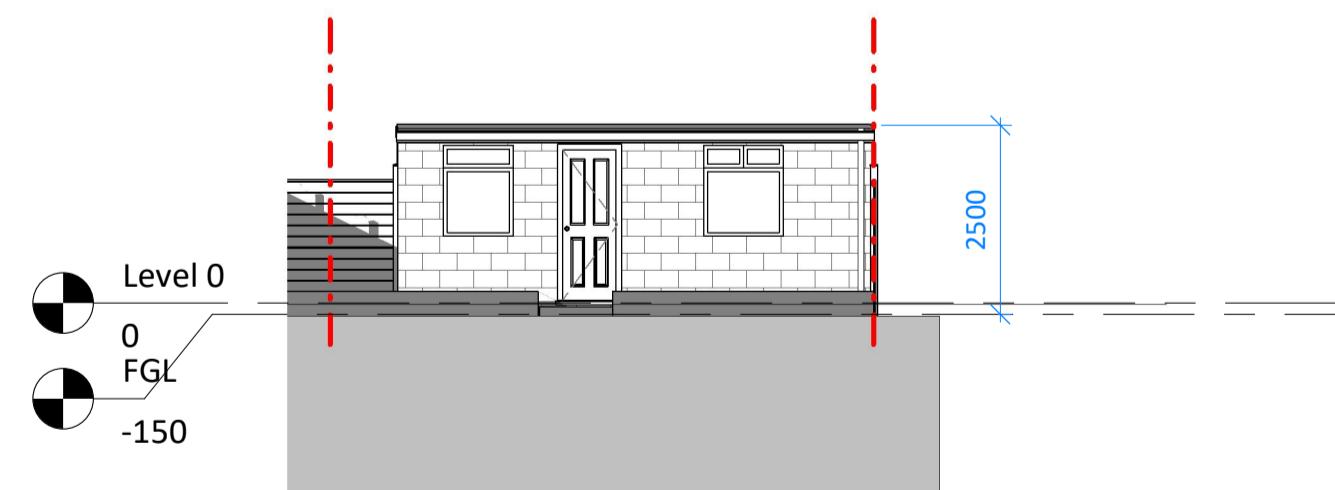


Existing Front Elevation 1 - a

1 : 100

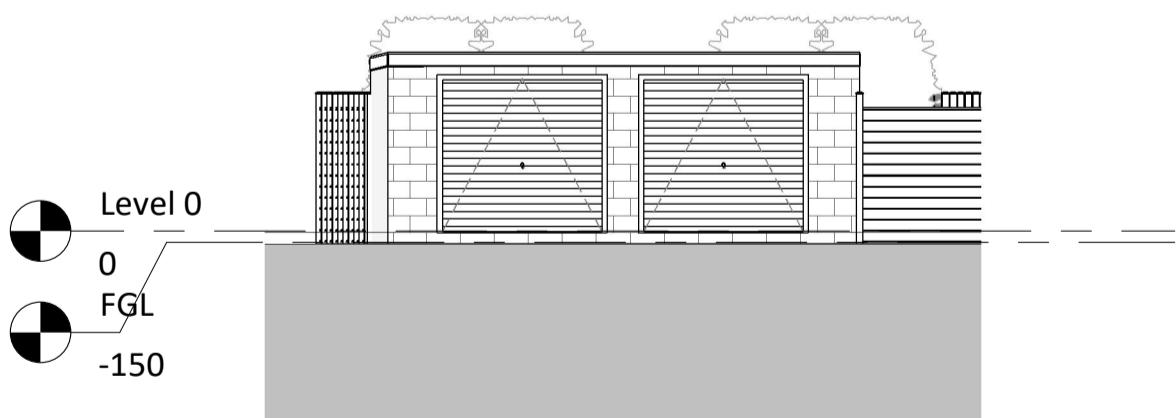

Existing Rear Elevation 3 - a

1 : 100

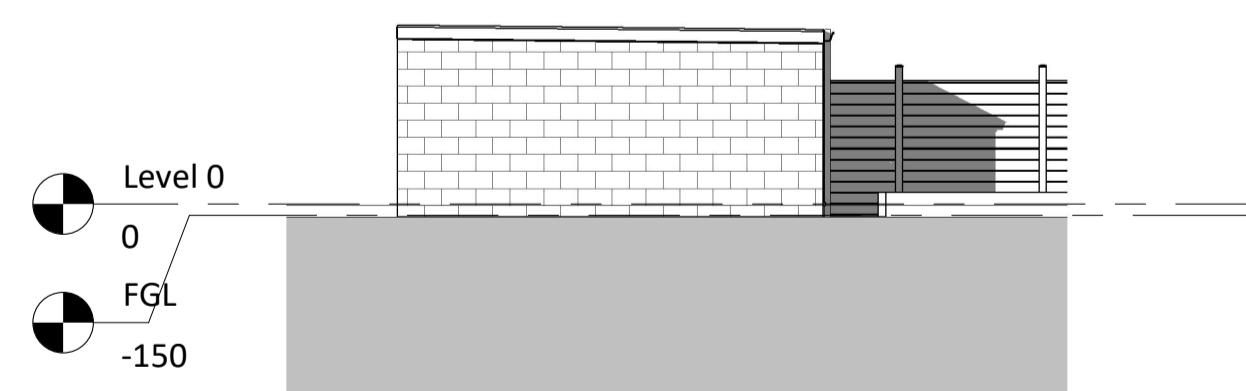

Existing Side Elevation 2 - a

1 : 100

Pield Heath Road

193 Pield Heath Road
Uxbridge
UB8 3NR
Faizan

NOTES:
- The drawing is meant for planning purposes only and is not intended to be used as a construction drawing.
- All proposed materials will be chosen to closely match the existing materials unless otherwise stated

architecture | everything

T: 07585 857615
E: info@architectureeverything.com

Project no.
AE_1153

Revision		
No.	Description	Date
1	Planning v01	04.08.2025

Scale @A1

Scale (m)
0 1 2 4 8

Drawing:

GA Drawings
Existing

Drawing Number:

A0101

NOTES:
- The drawing is meant for planning purposes only and is not intended to be used as a construction drawing.
- All proposed materials will be chosen to closely match the existing materials unless otherwise stated

architecture | everything

T: 07585 857615
E: info@architectureeverything.com

Pield Heath Road

193 Pield Heath Road
Uxbridge
UB8 3NR
Faizan

Project no.
AE_1153

Revision		
No.	Description	Date
1	Planning v01	04.08.2025

Scale @A1




Drawing:

GA Drawings
Proposed


Drawing Number:

A0102

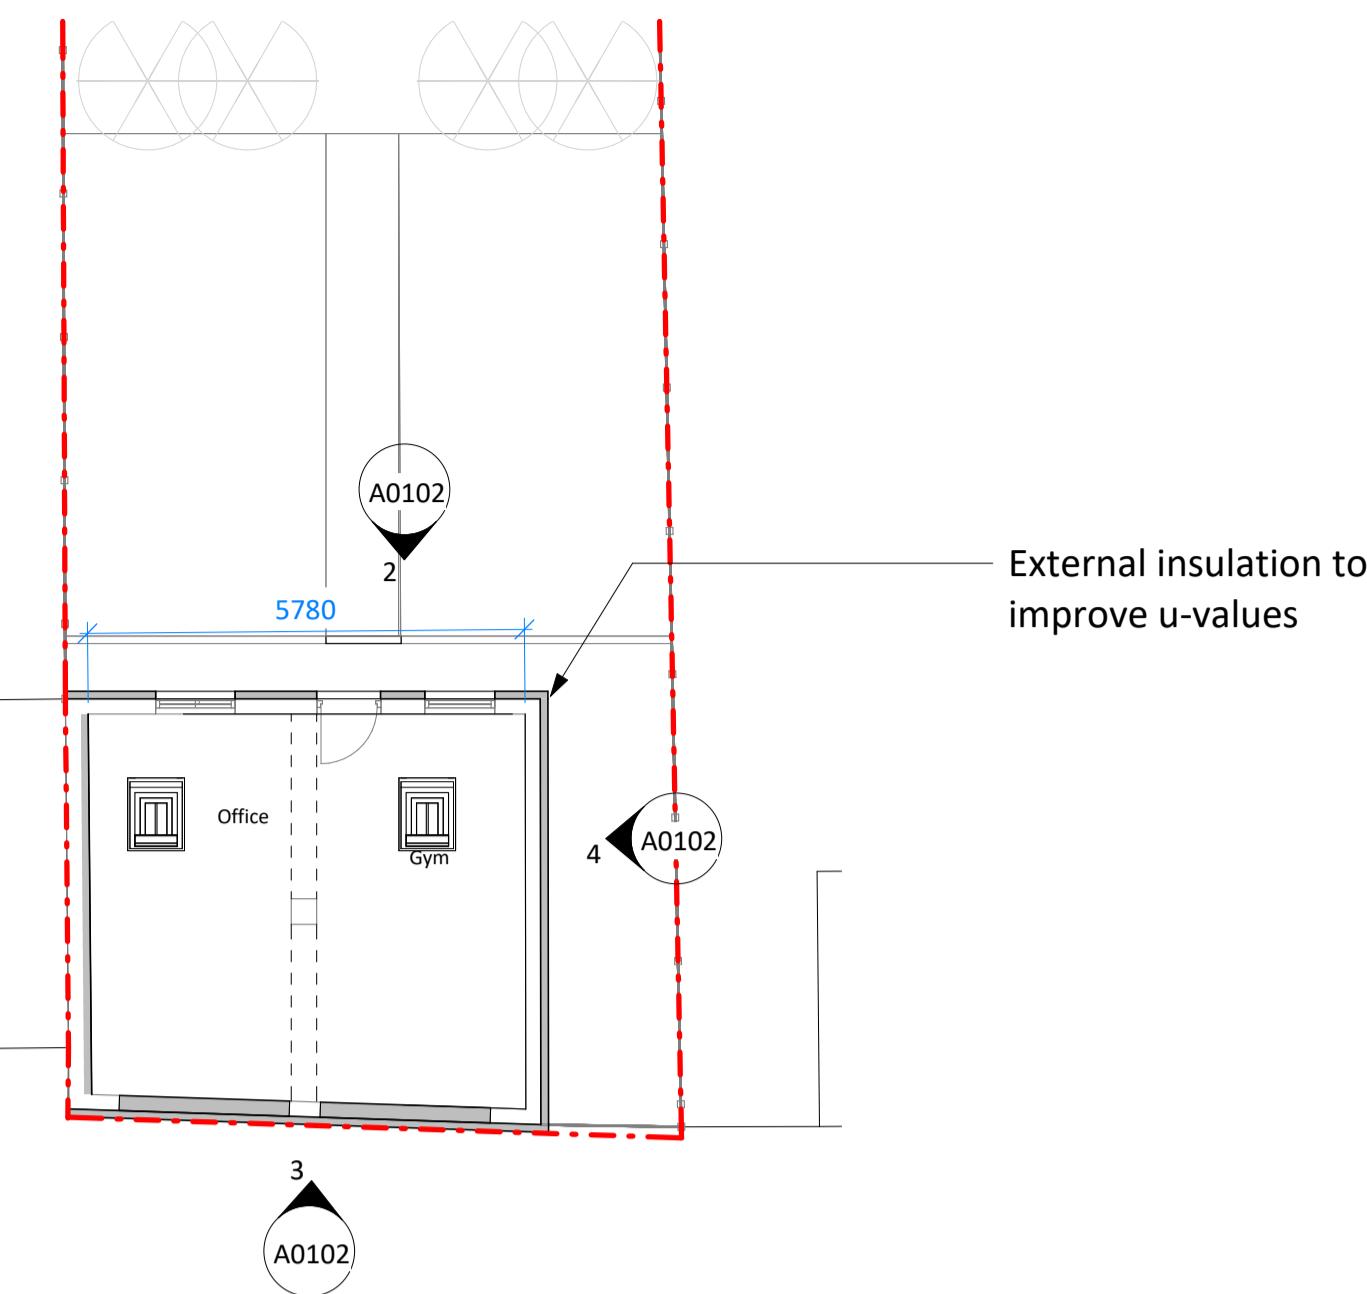


Proposed Level 00

1 : 100

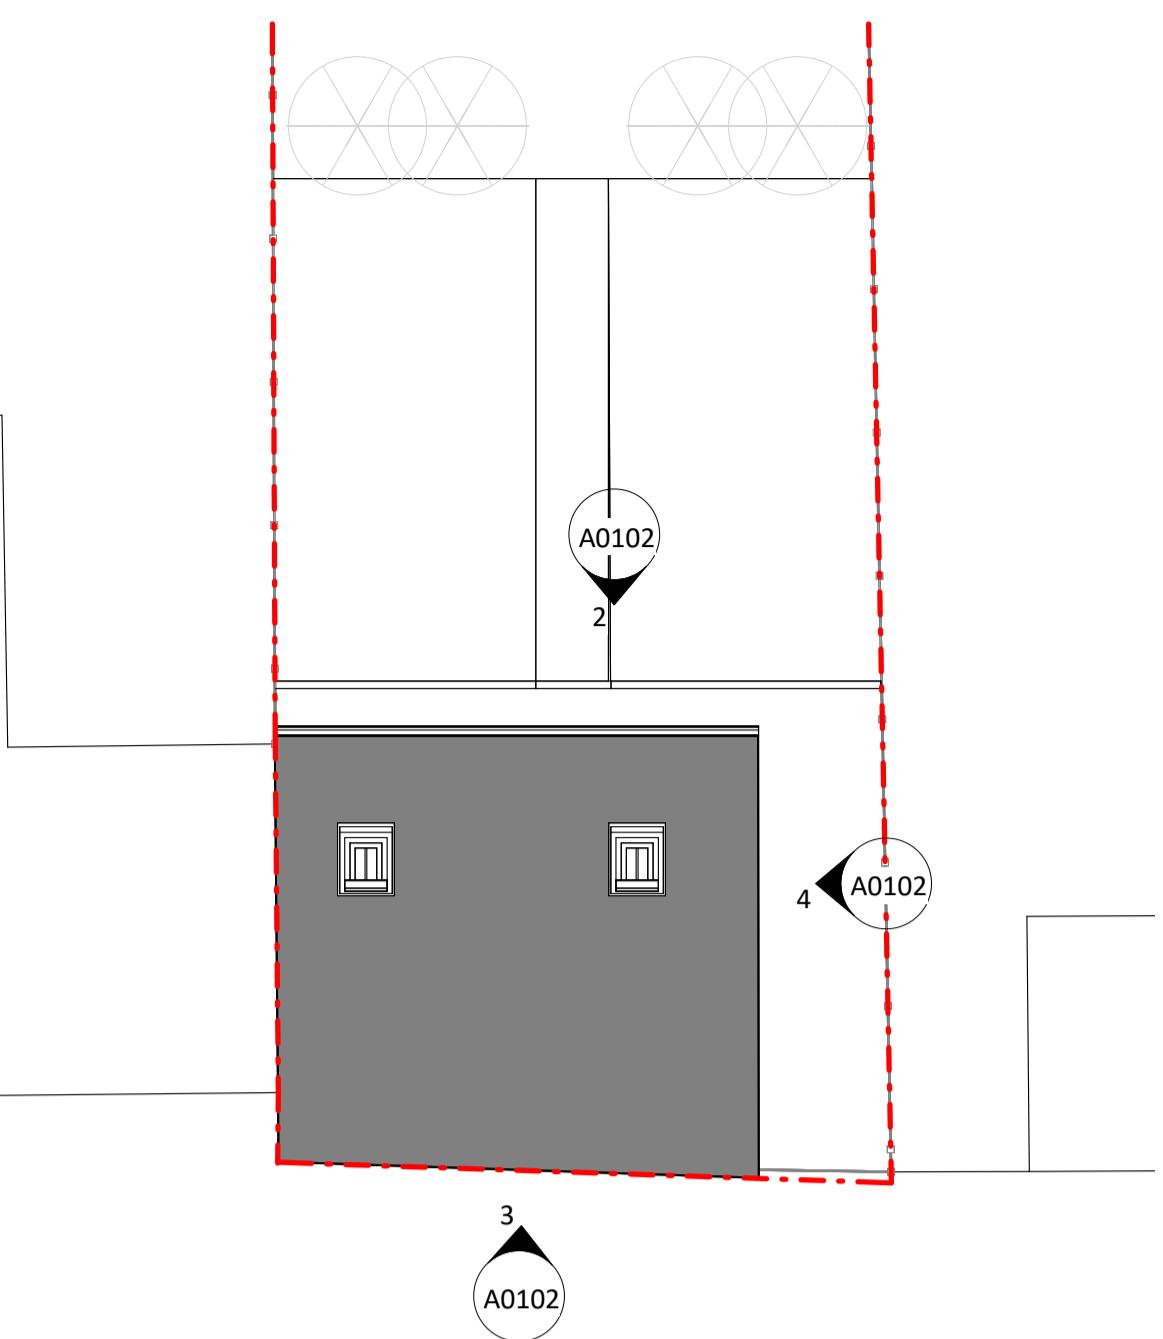


Proposed Roof Level Plan

1 : 100

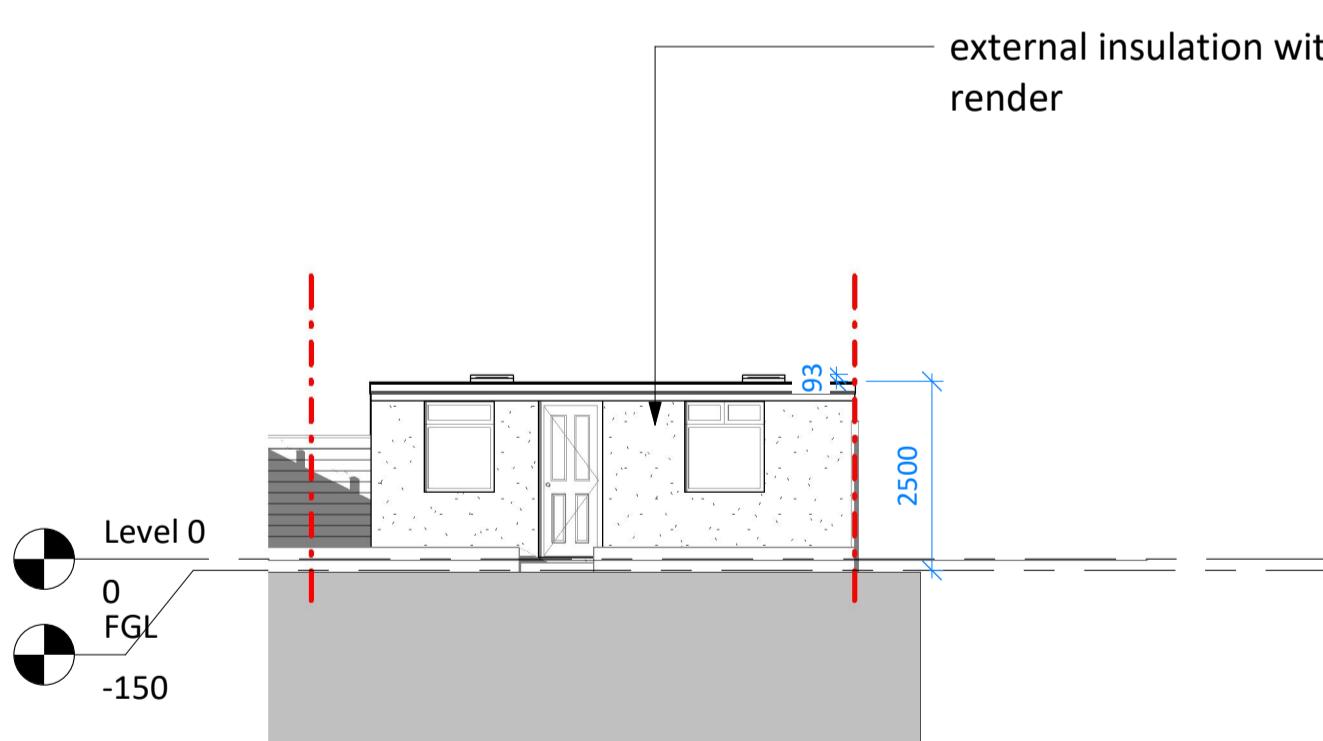


Proposed Front Elevation 1 - a

1 : 100

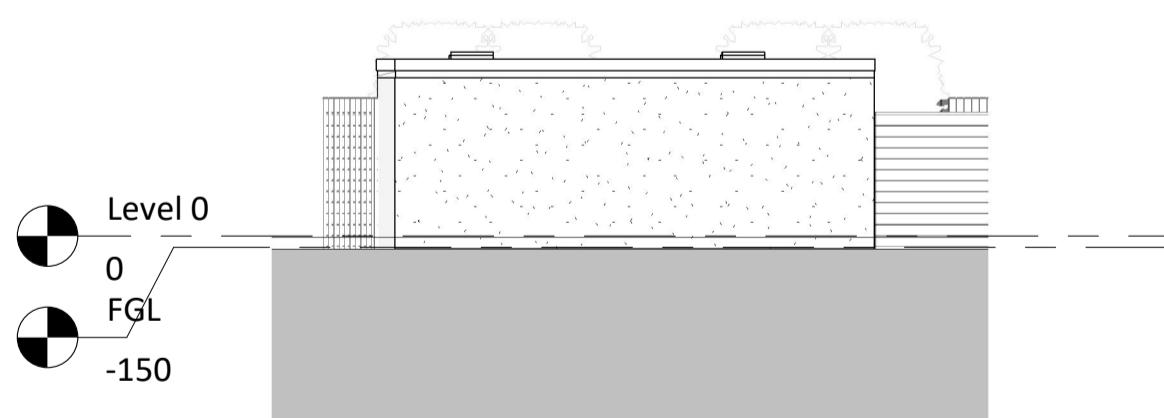

Proposed Rear Elevation 3 - a

1 : 100

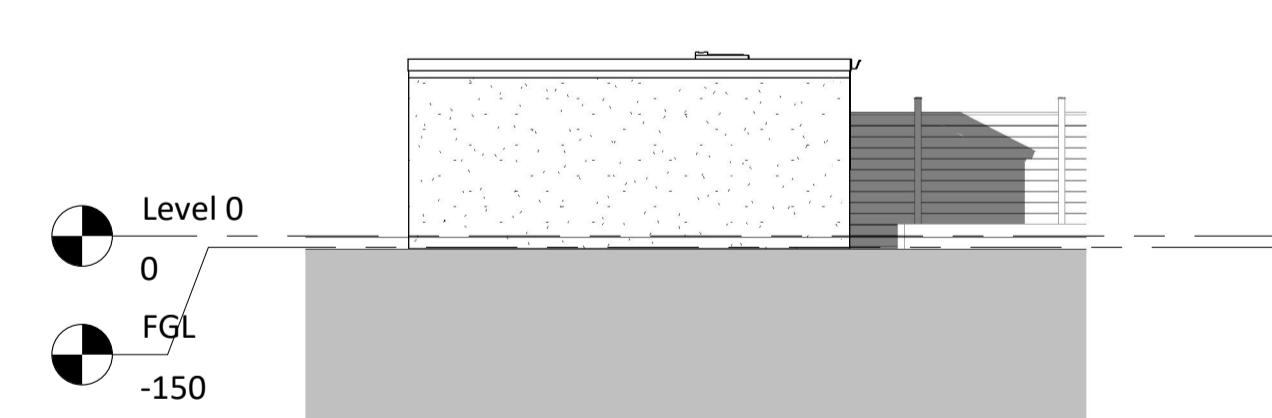

Proposed Side Elevation 2 - a

1 : 100