
 
 


271 Site Plan

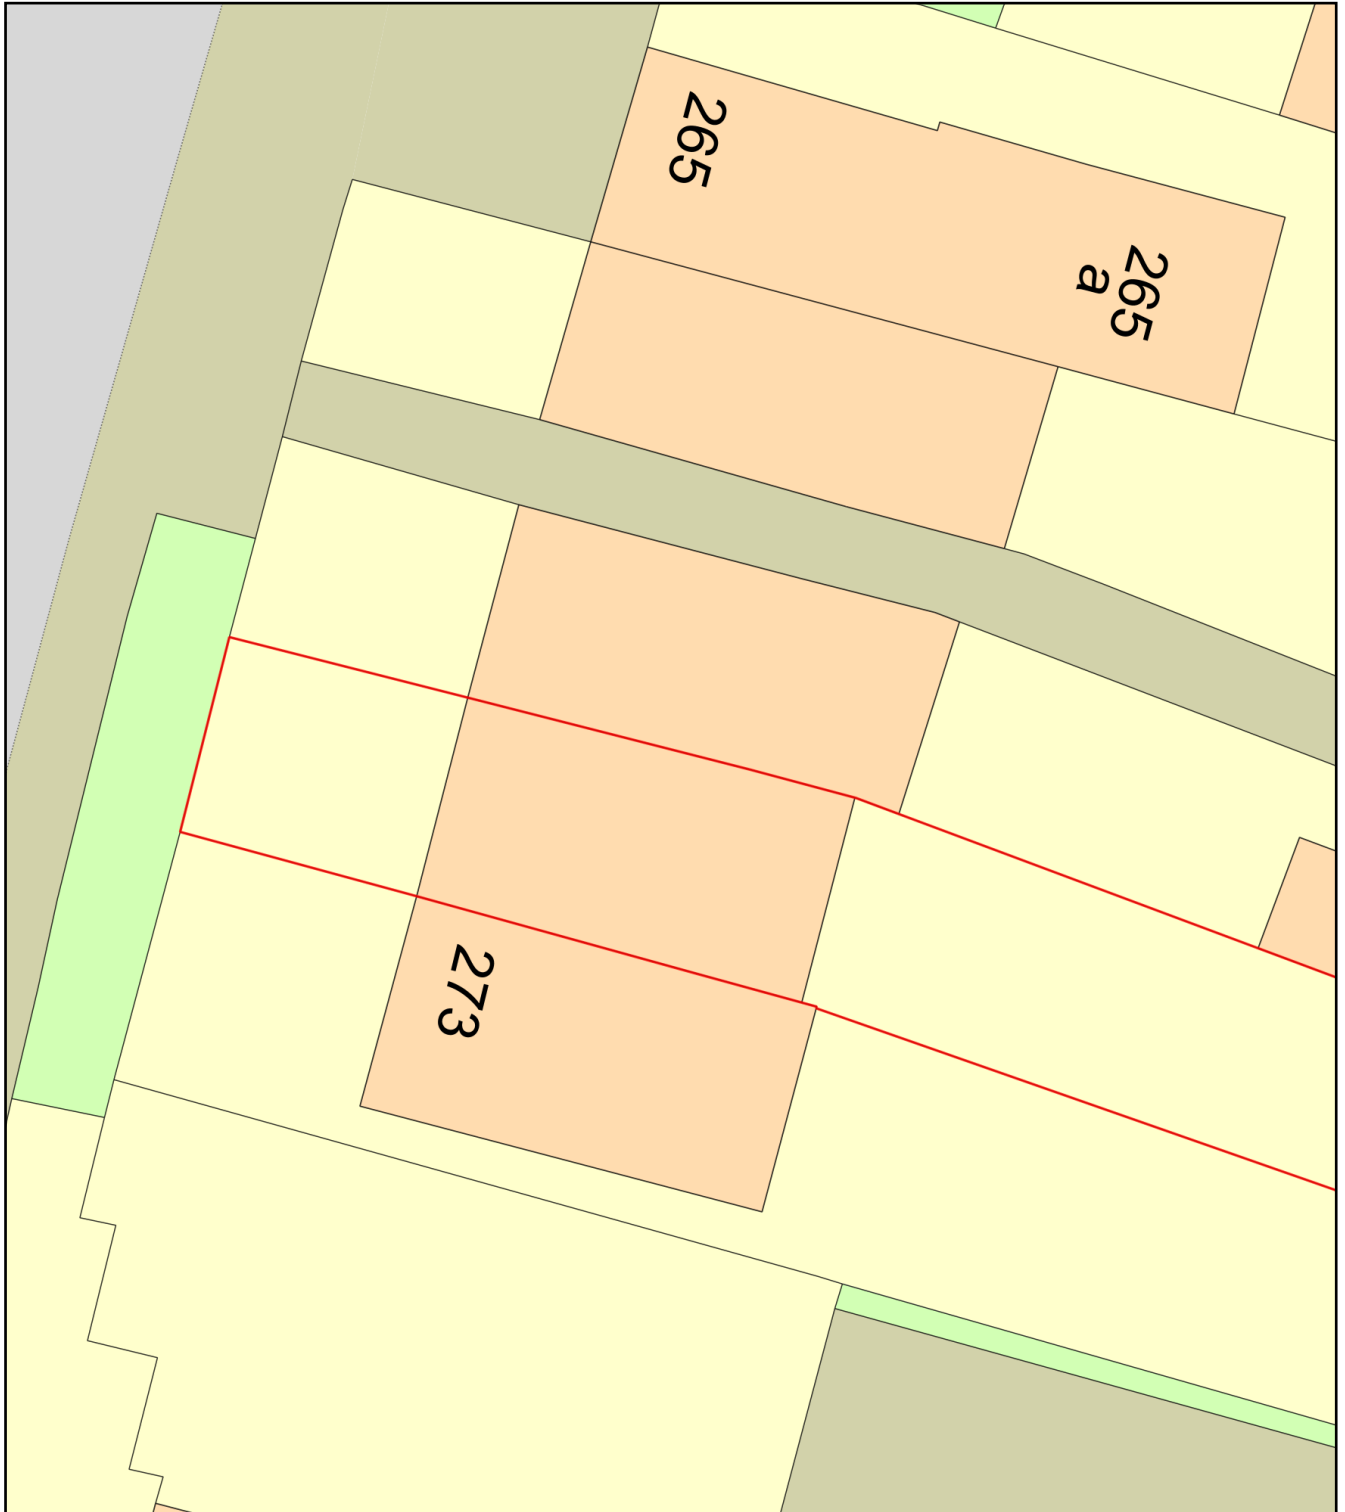

Plan Produced for: Anshul Chadha

Date Produced: 08 Sep 2025

Plan Reference Number: TQRQM25251190044344

Scale: 1:200 @ A4