

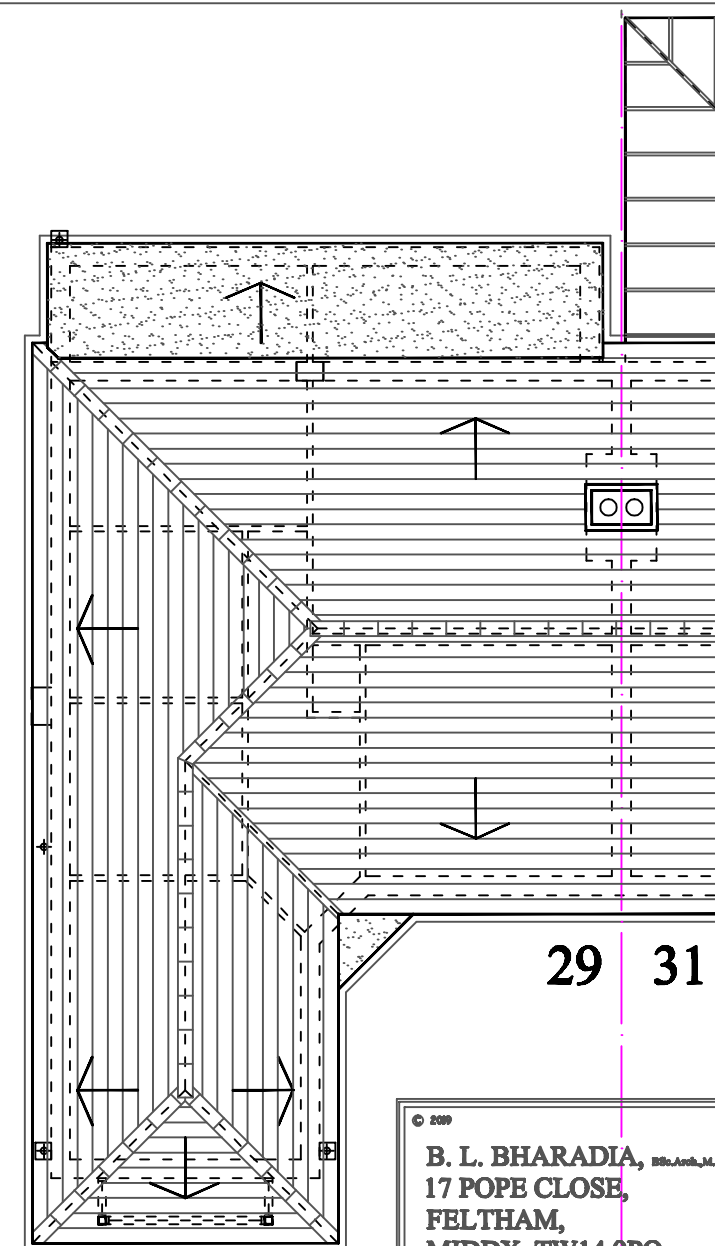


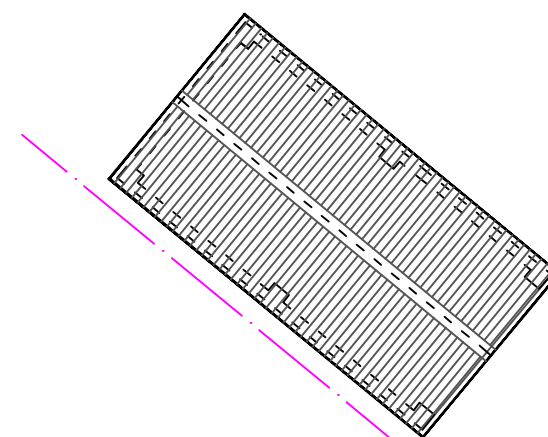

ROOF PLAN

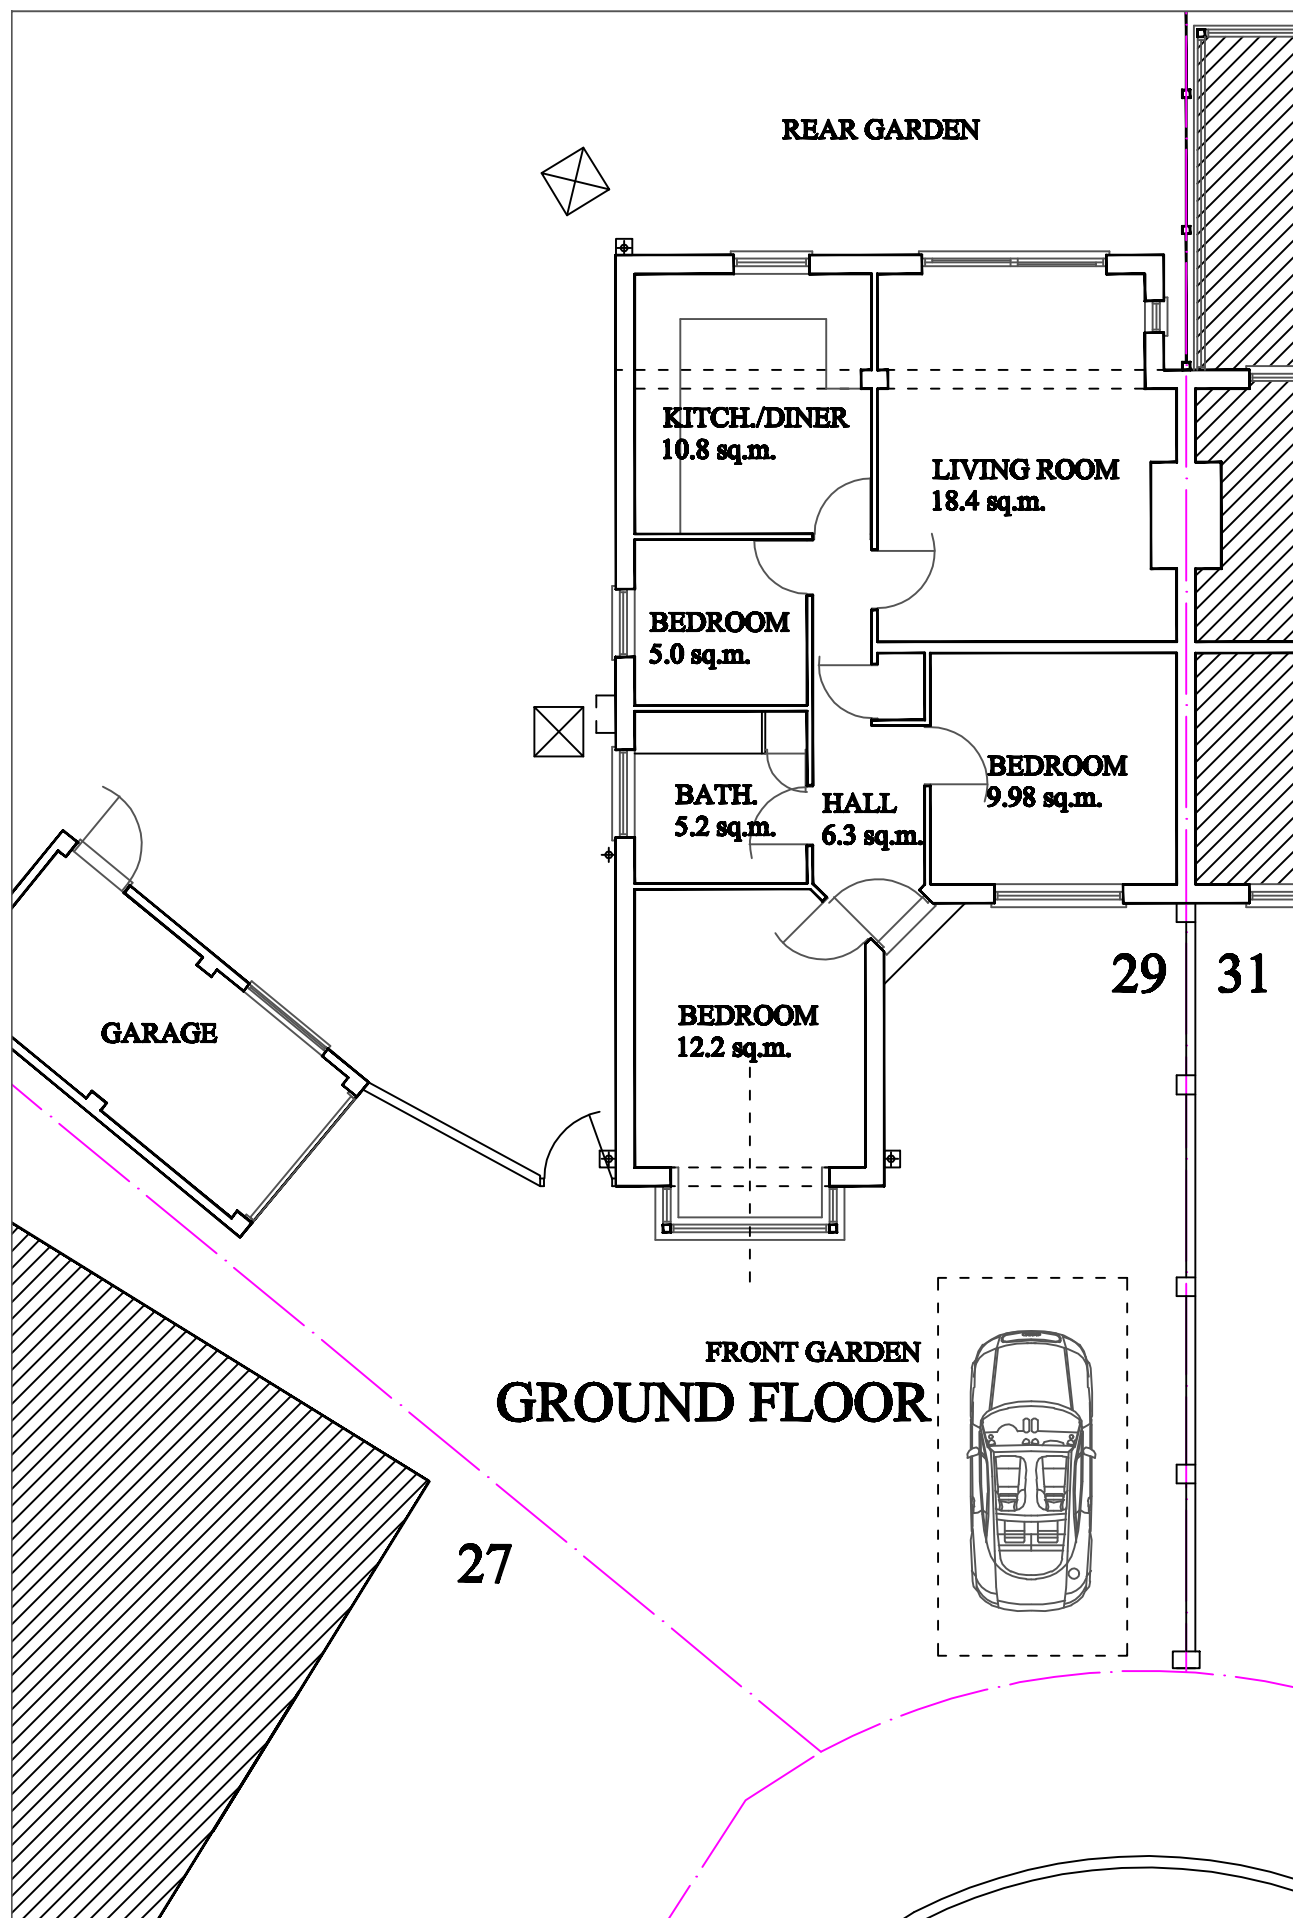

© 2009 B. L. BHARADIA, BBs.Arch., M.A.Arch. , 17 POPE CLOSE, FELTHAM, MIDDX. TW14 9PQ. bharadia.bharat@yahoo.co.uk tel; 07913 536633tel		
PROJECT 29 OAKINGTON AVENUE, HAYES UB3 4AH		
DRAWING TITLE EXISTING PLANS		
STATUS PLANNING		
SCALES 1:200,100@A3	BY BB	
DATE 27.05.2025	CHECKED BY BB	
DRAWING NO. 2025(AR)70-02	REV.	-