



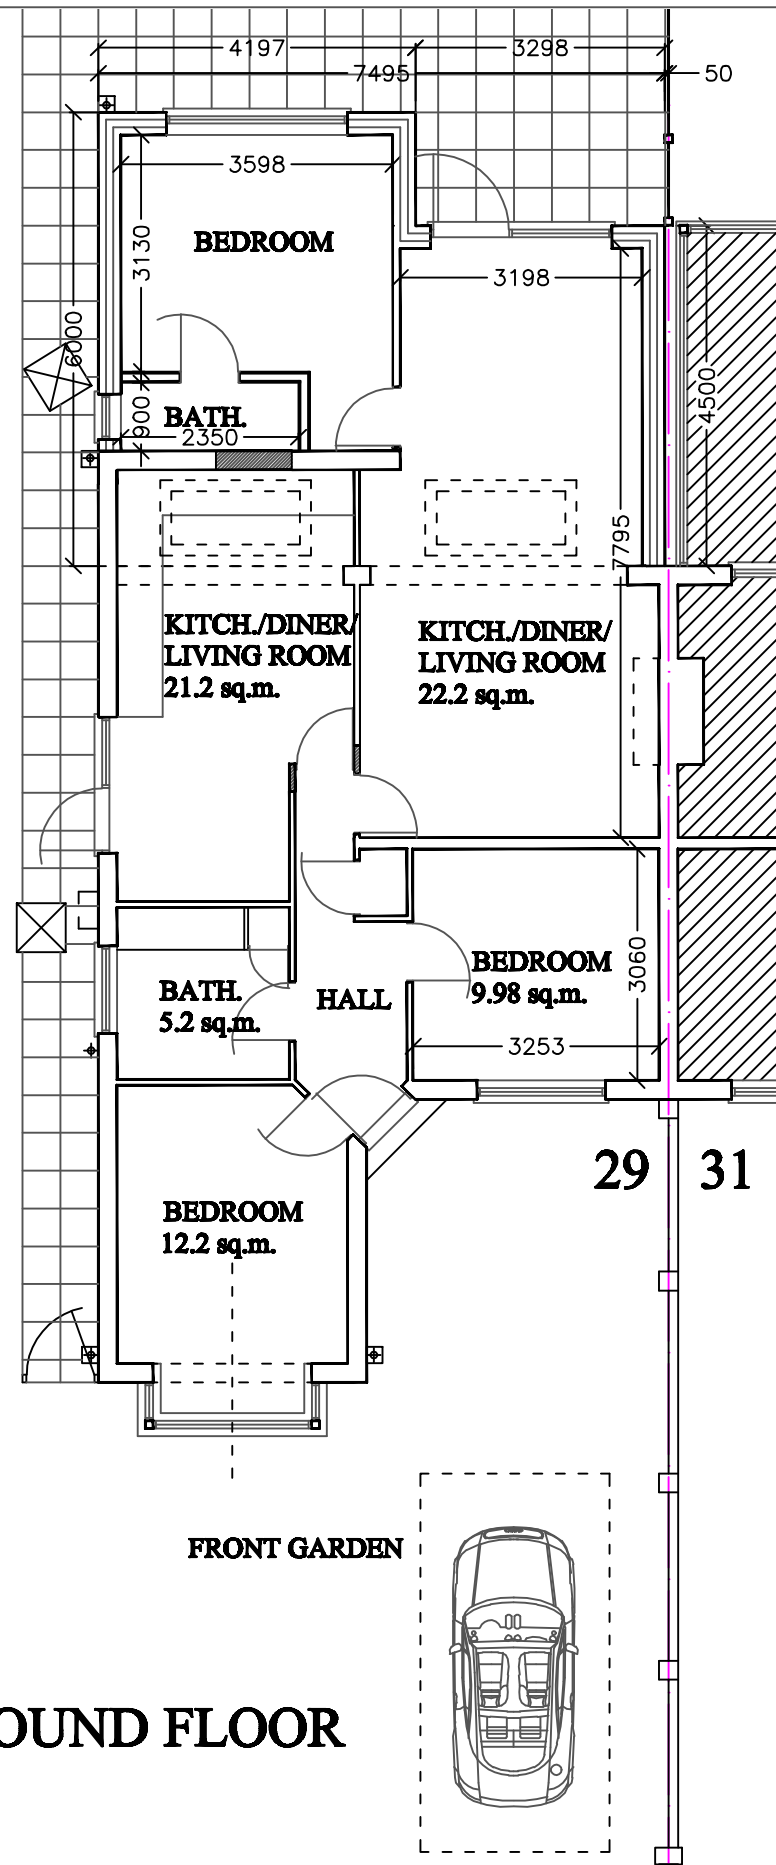

GROUND FLOOR

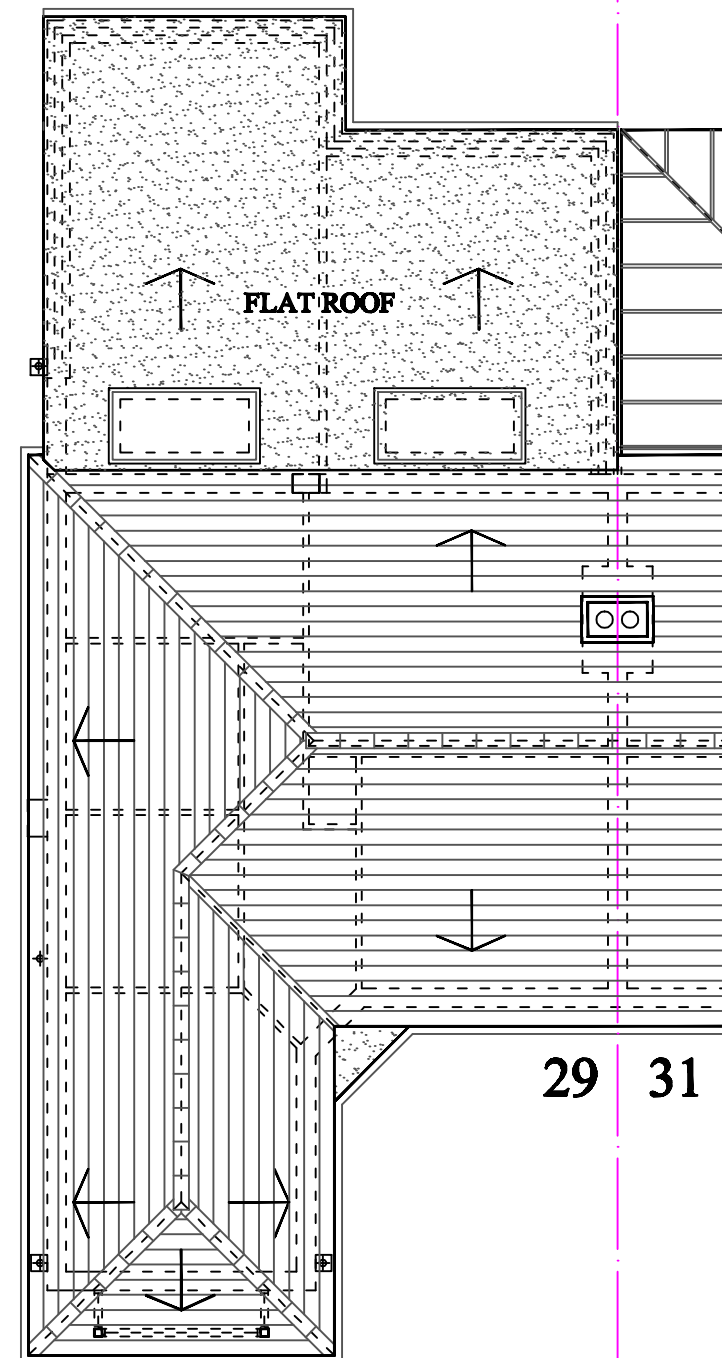

ROOF PLAN

© 2009	
B. L. BHARADIA, BSc(Arch), M.A.Arch., 17 POPE CLOSE, FELTHAM, MIDDX. TW14 9PQ. bharadia.bharat@yahoo.co.uk tel; 07913 536633tel	
PROJECT 29 OAKINGTON AVENUE, HAYES UB3 4AH	
DRAWING TITLE PROPOSED PLANS	
STATUS PLANNING	
SCALE 1:100@A3	BY BB
DATE 27.05.2025	CHECKED BY BB
DRAWING NO. 2025(AR)70-04	REV. -