




NORTH ELEVATION



EAST ELEVATION




SOUTH ELEVATION

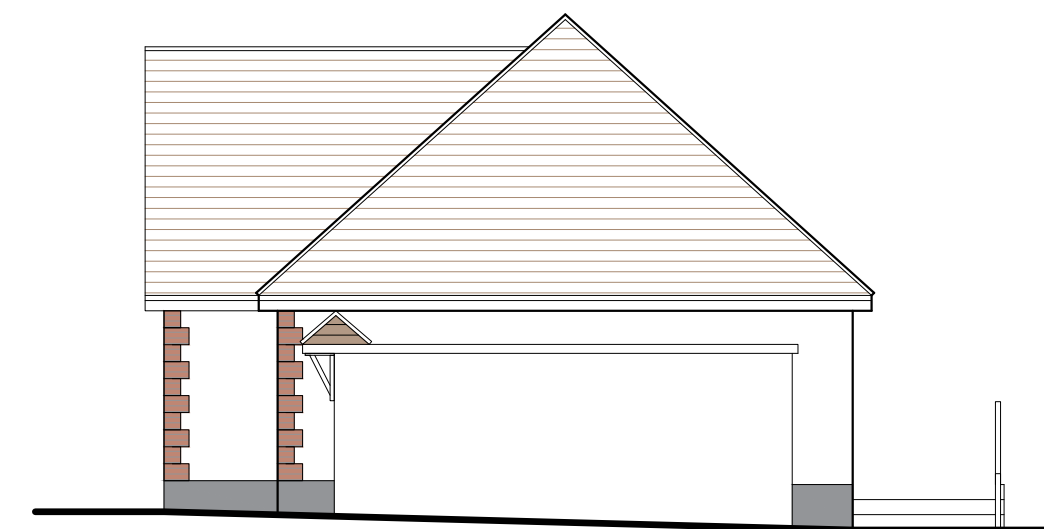

WEST ELEVATION

EXISTING ELEVATIONS

16 West Hatch Manor, Ruislip, HA4 8QT

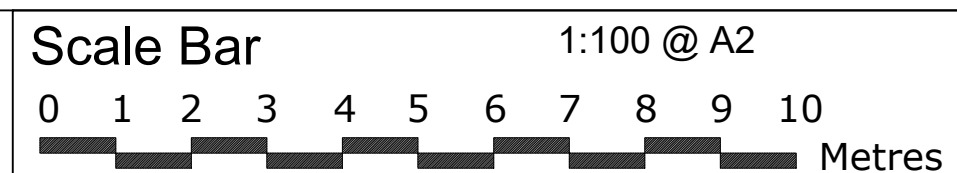

THE GILLETT MACLEOD PARTNERSHIP
Chartered Architects & Town Planning Consultants
1 High Road Old Eastcote Pinner Middlesex HA5 2EW tel. 0208 868 1333

Drg. No. 25/3683/05
Scale 1:100
Date 12/06/25
Drawn by KH

REVISION	
(C)	drawn