


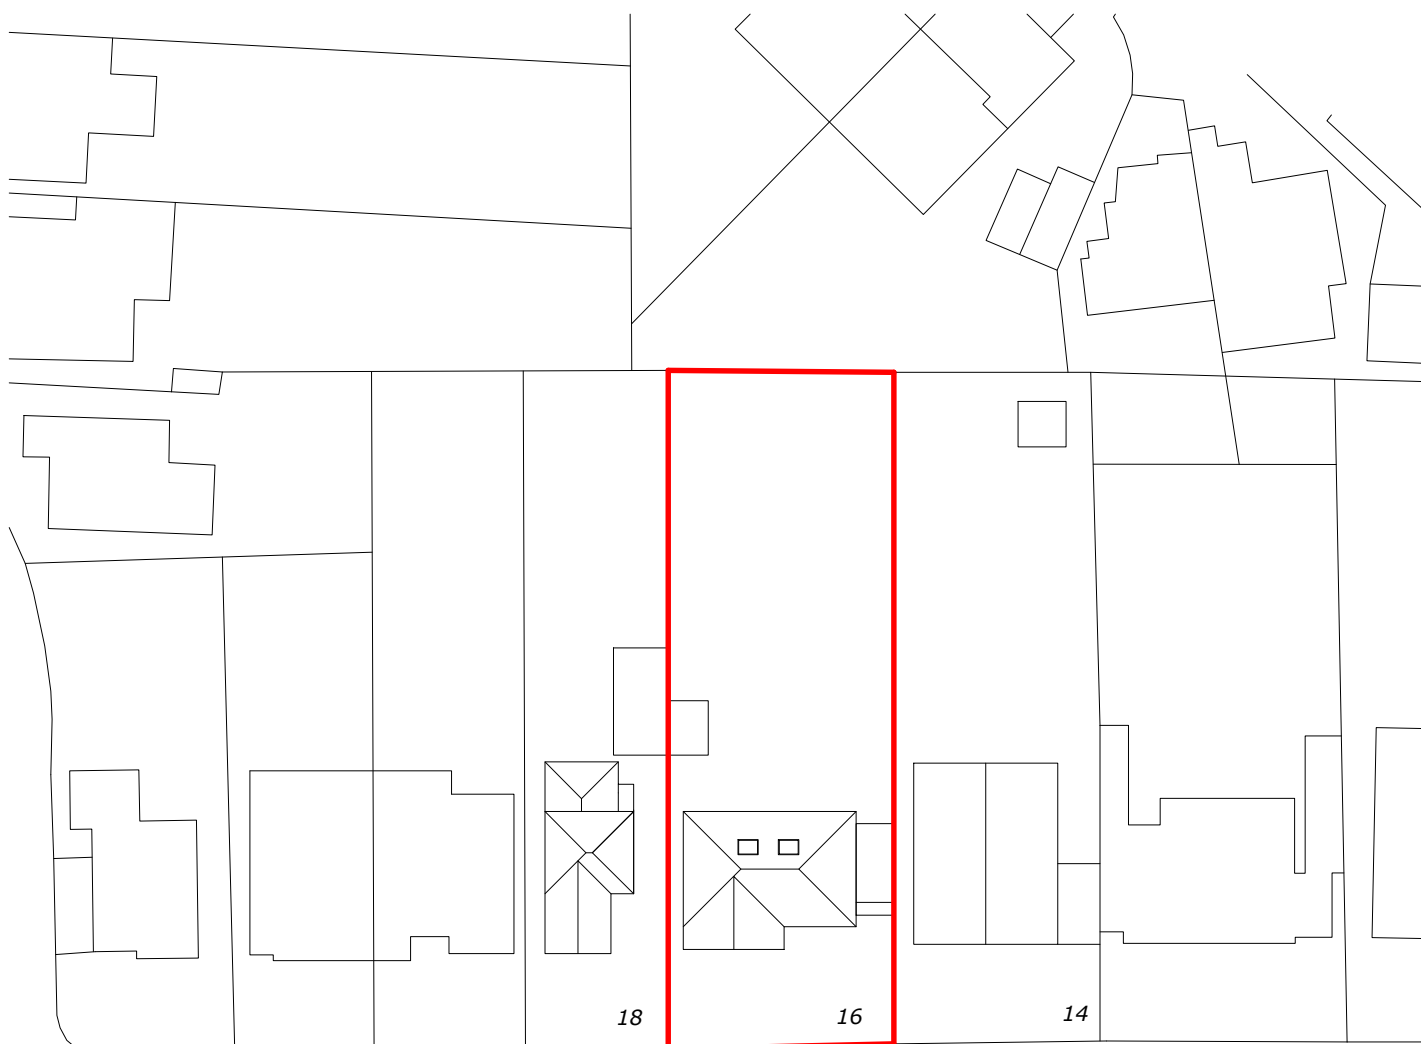

West Hatch Manor



EXISTING
SITE PLAN

Scale Bar
0 1 2 3 4 5 6 7 8 9 10
Metres

16 West Hatch Manor, Ruislip, HA4 8QT



THE GILLETT MACLEOD PARTNERSHIP
Chartered Architects & Town Planning Consultants
1 High Road Old Eastcote Pinner Middlesex HA5 2EW tel. 0208 868 1333

Drg. No. 25/3683/01
Scale 1:500@A4
Date 16/06/25
Drawn by KH