


AMENDMENT		
A	Front porch, roof, dormer & overall height reduced	29/09/2025
B	Front porch removed	30/09/2025

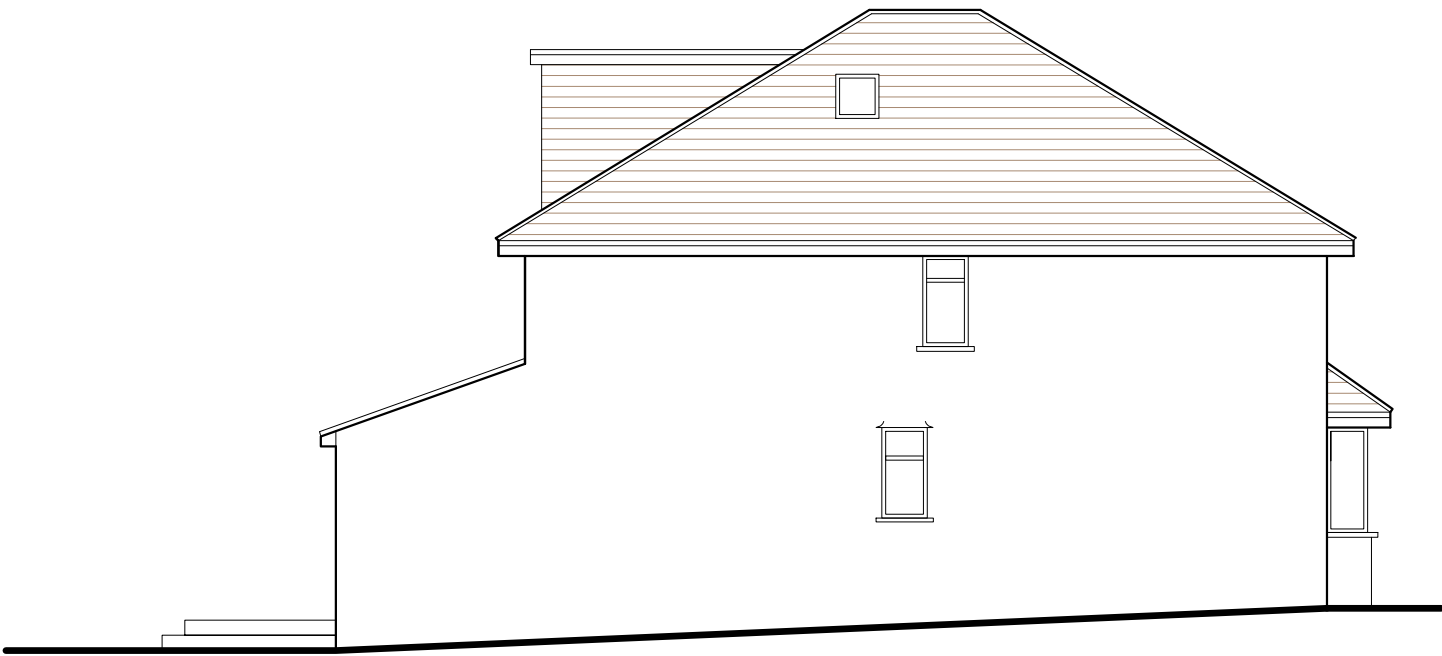

NORTH ELEVATION



EAST ELEVATION




SOUTH ELEVATION



WEST ELEVATION

PROPOSED ELEVATIONS

16 West Hatch Manor, Ruislip, HA4 8QT

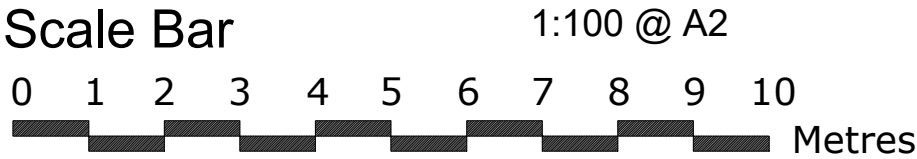

THE GILLETT MACLEOD PARTNERSHIP
Chartered Architects & Town Planning Consultants
1 High Road Old Eastcote Pinner Middlesex HA5 2EW tel. 0208 868 1333

Drg. No. 25/3683/06^B
Scale 1:100
Date 12/06/25
Drawn by KH

REVISION
B
drawn