




AMENDMENT		
A	Front porch, roof, dormer & overall height reduced	29/09/2025
B	Front porch removed	30/09/2025

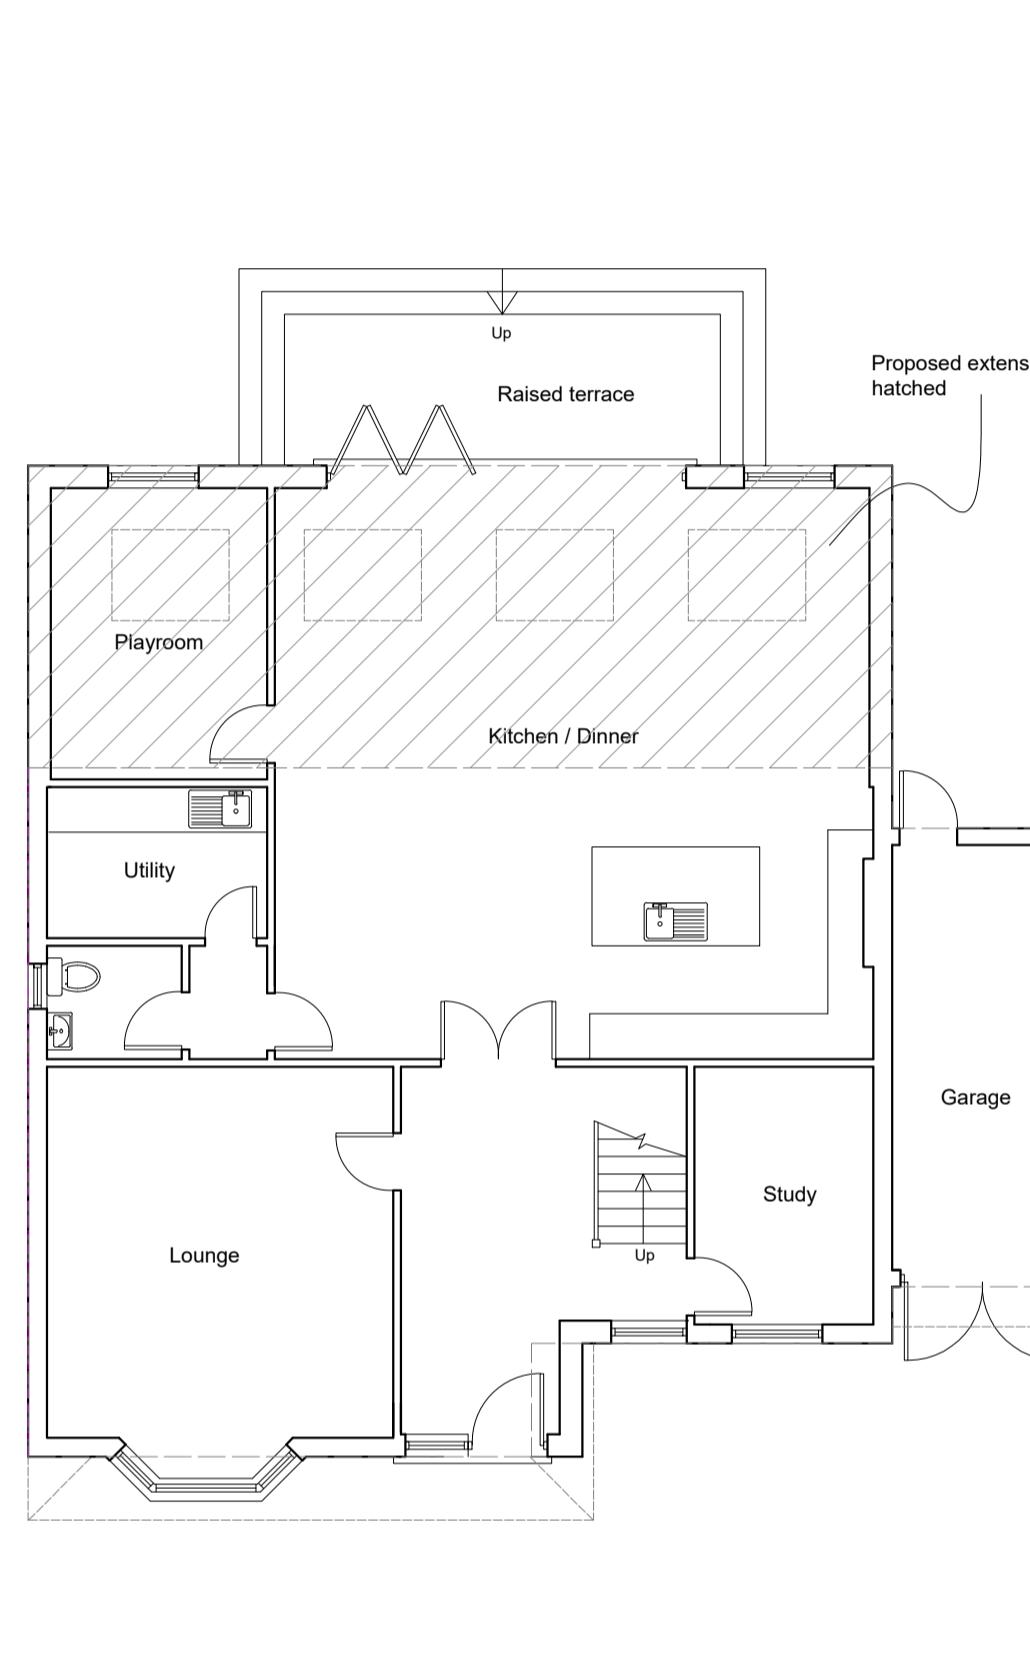


Ground Floor Plan

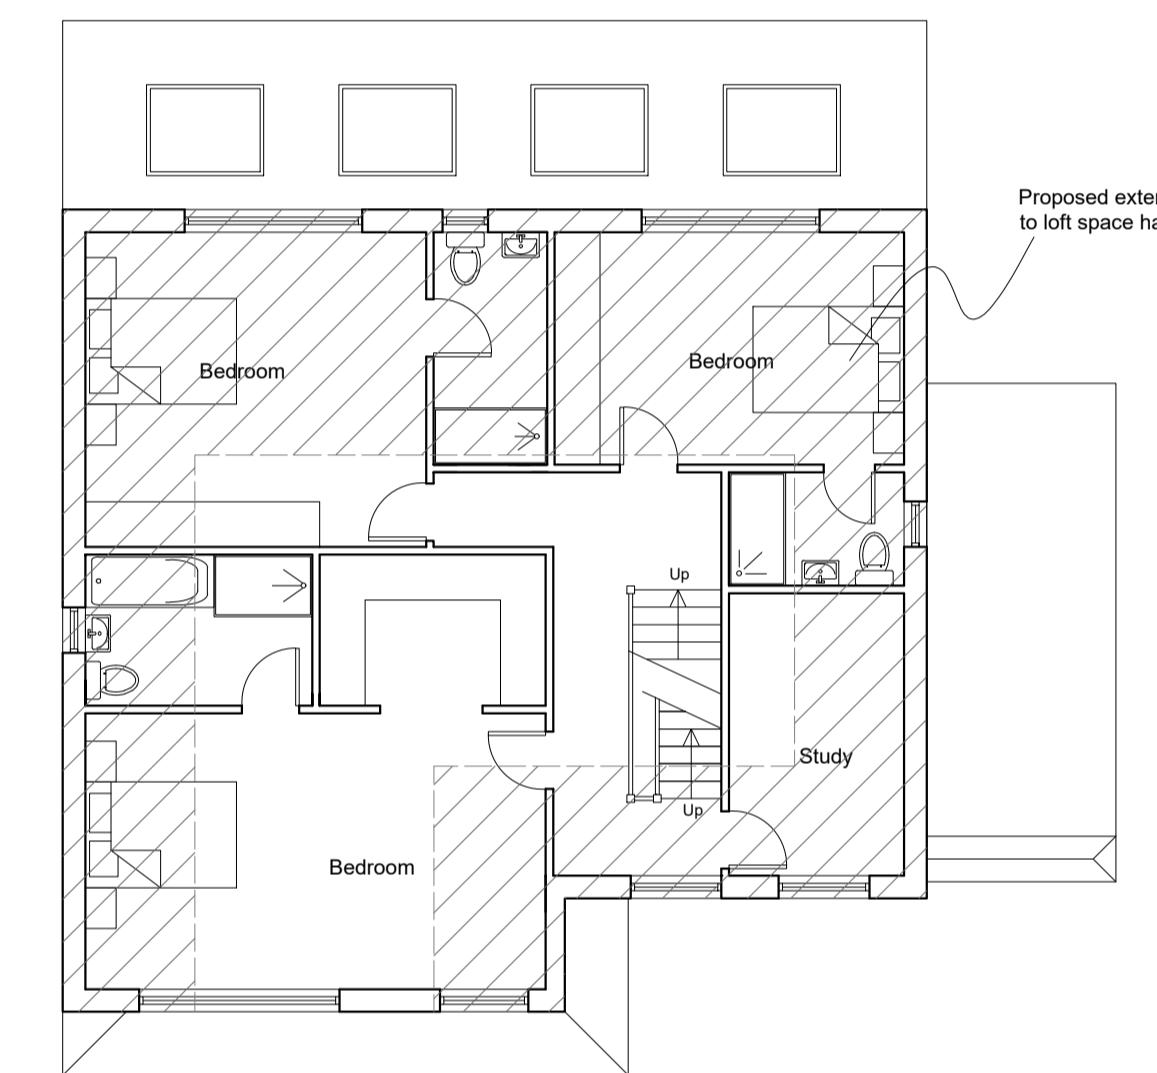

First Floor Plan

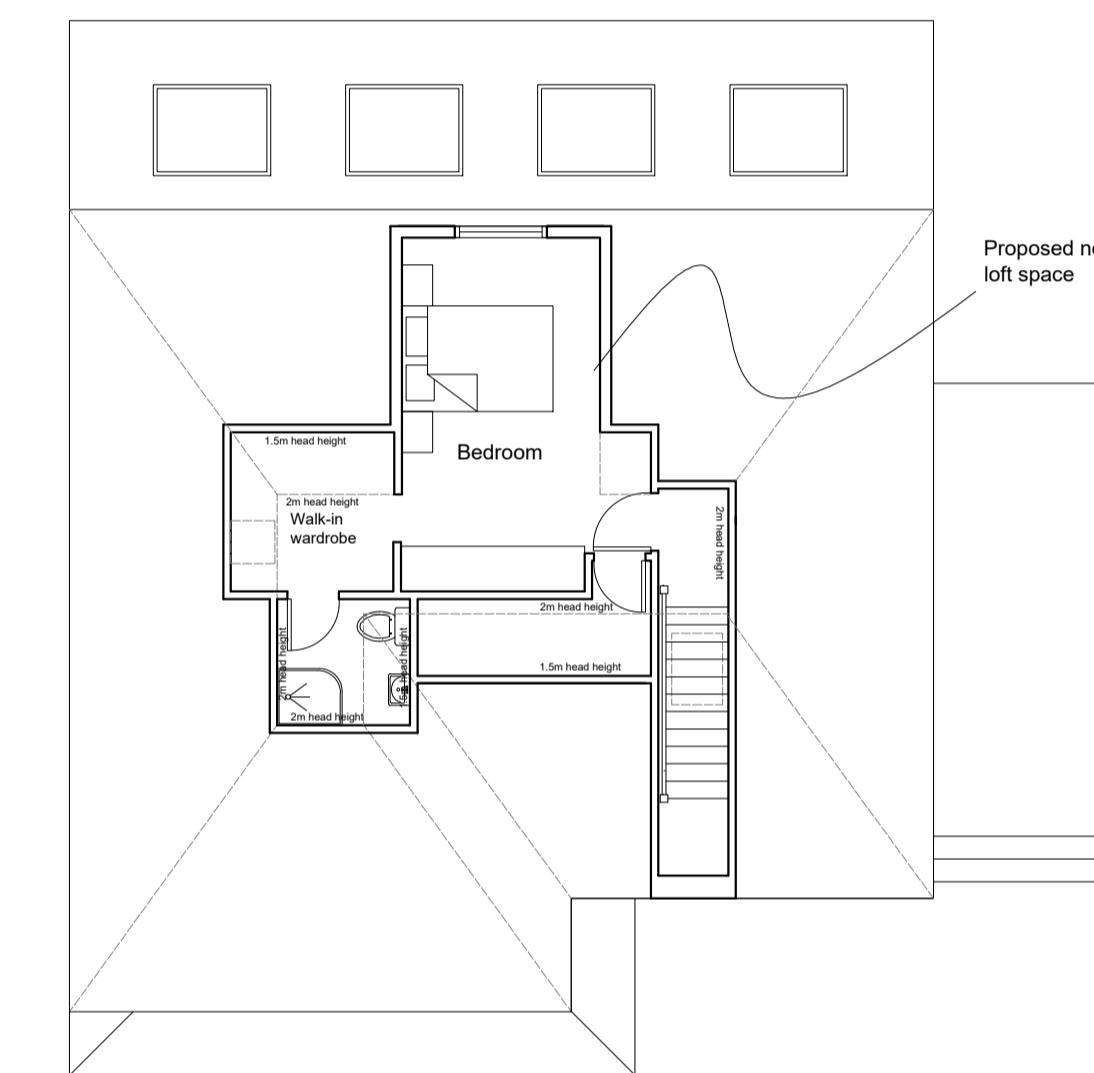

Loft Floor Plan

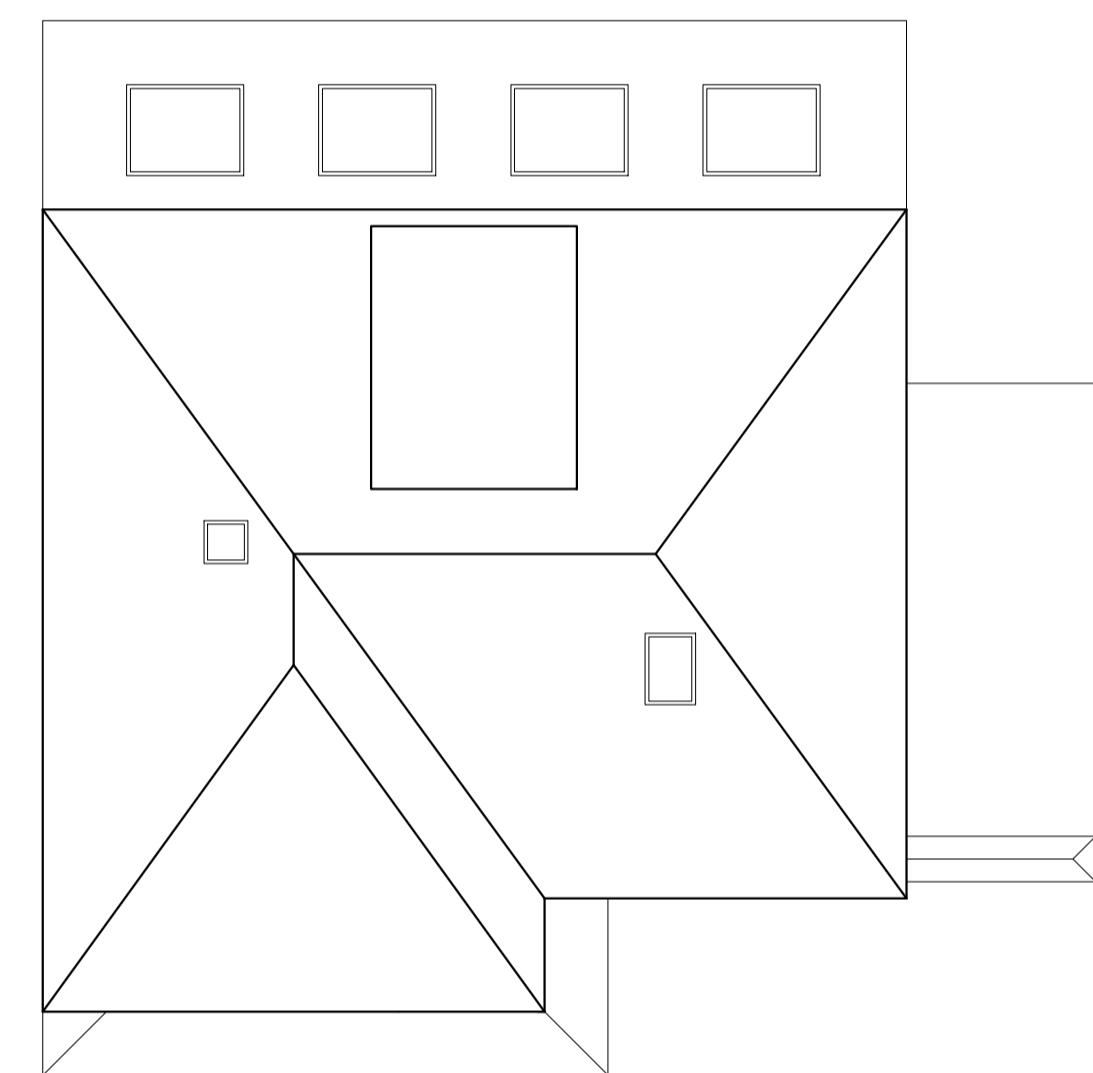

Roof Plan

16 West Hatch Manor, Ruislip, HA4 8QT

Scale Bar

 0 1 2 3 4 5 6 7 8 9 10 Metres
 1:100 @ A1



THE GILLETT MACLEOD PARTNERSHIP
 Chartered Architects & Town Planning Consultants
 1 High Road Old Eastcote Pinner Middlesex HA5 2EW tel. 0208 868 1333

PROPOSED
 FLOOR PLANS
 Drg. No. 25/3683/04B
 Scale 1:100
 Date 26/06/25
 Drawn by KH

REVISION
 B
 C
 drawer