


SCALE BAR 1:500 @ A4

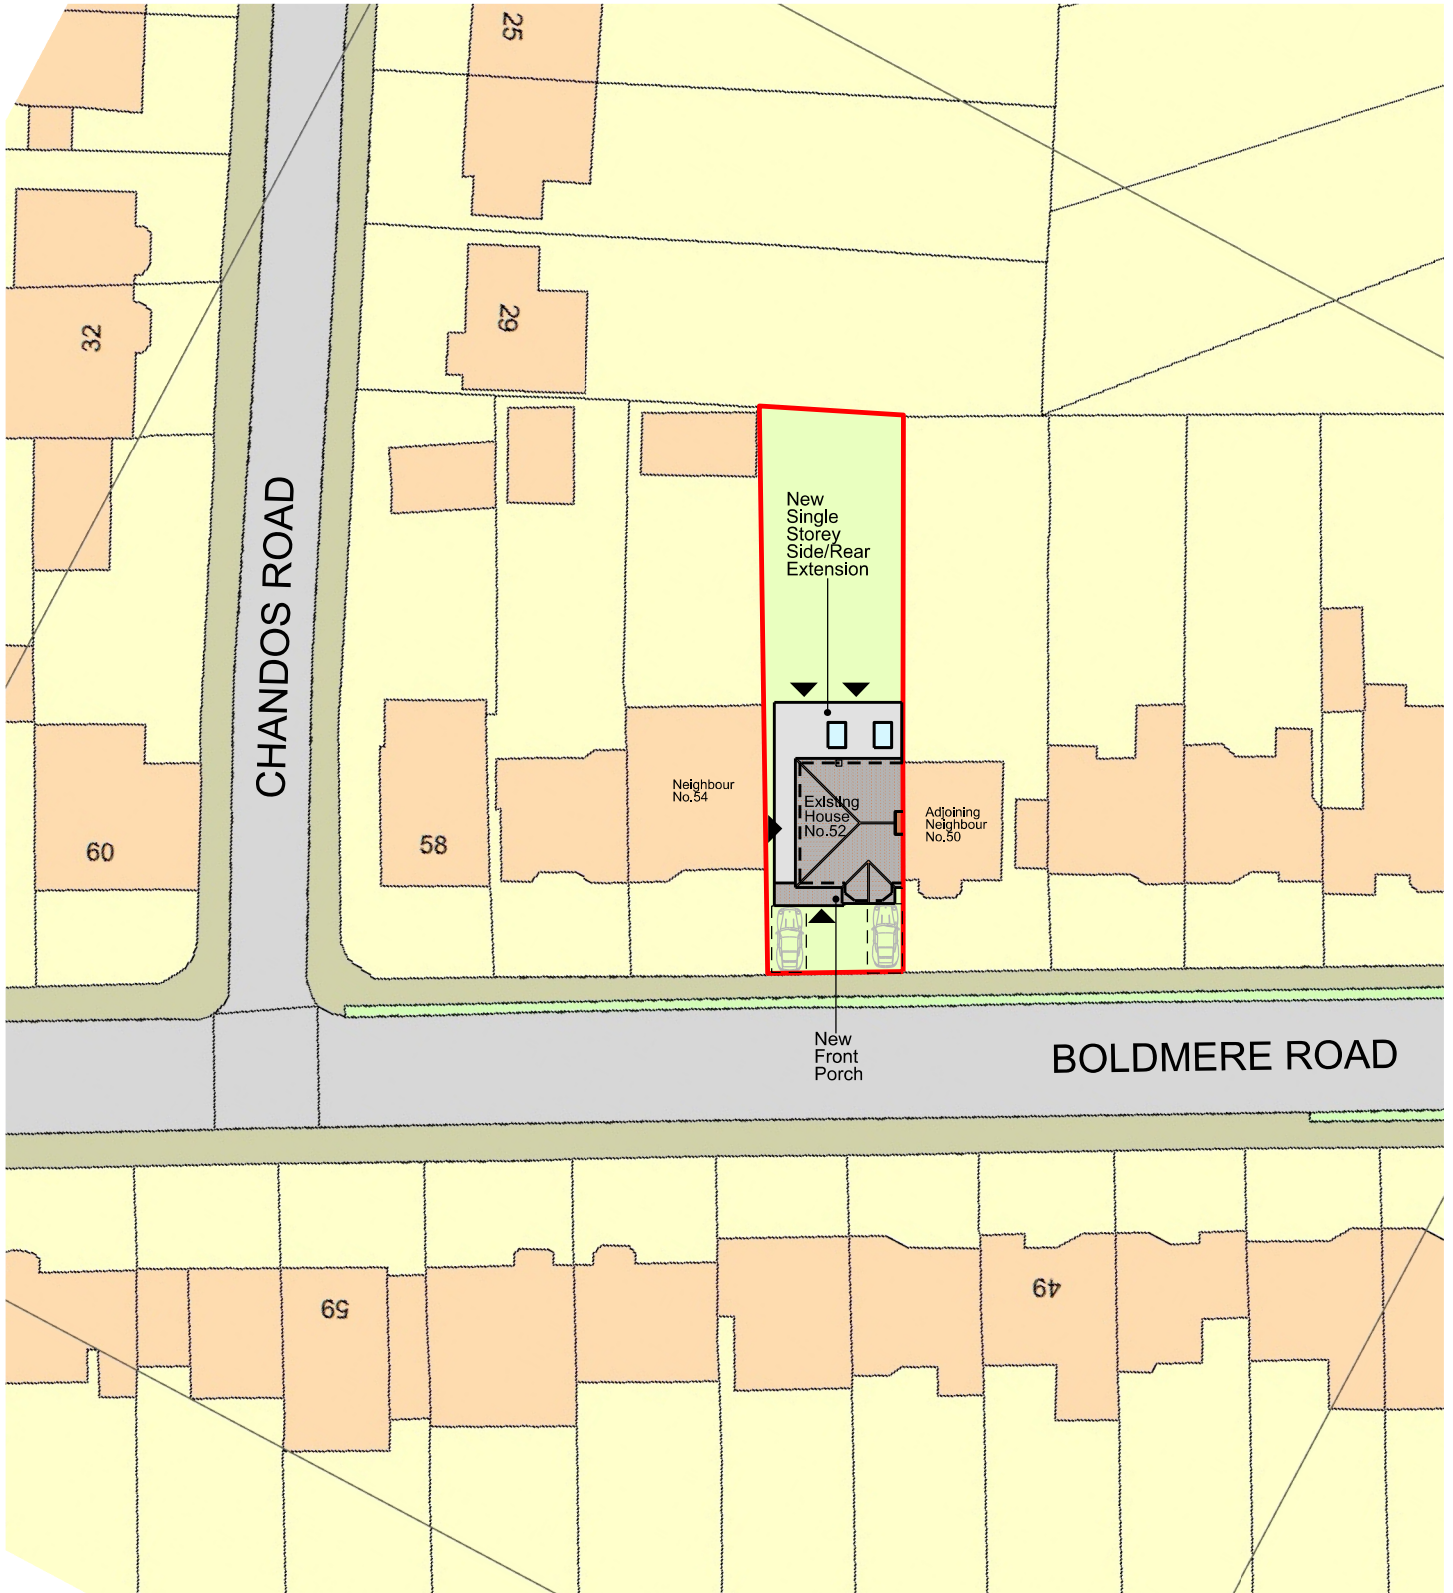

Disclaimer:
Do not scale from this drawing.
Check all dimensions on site before fabrication or setting out.
This document is copyright and may not be reproduced without permission of the owner.

Notes:
All dimensions in millimeters.

KEY:
SITE BOUNDARY ———
ACCESS POINTS ▲

Rev:	Notes:	Date:	Dwn:	Iss:	Author:
00	Planning Submission	30.07.2025	MI	MI	Maria Ignaszewska M Eng, Dip Arch, BA (Hons) ARB no. 077808G M: 077 3138 7952

Client:

Mr Tarun Wasan
40 Corringway
Ealing
London
W5 3AA

Glades Construction Ltd.
38 CEDAR DRIVE
PINNER - HA5 4DE

Project: Private Semi-detached House
52 Boldmere Road
Eastcote, Hillingdon HA5 1PS

Drawing Title:
**SITE PLAN
(BLOCK PLAN)**

Drawn By:	Issued By:	Date of First Issue:
MI	MI	30.07.2025

Project No: EX-HE-A-52B
Scale @ A4: 1:500

Drawing No: A-HE-52B-BP-002
Revision: 00