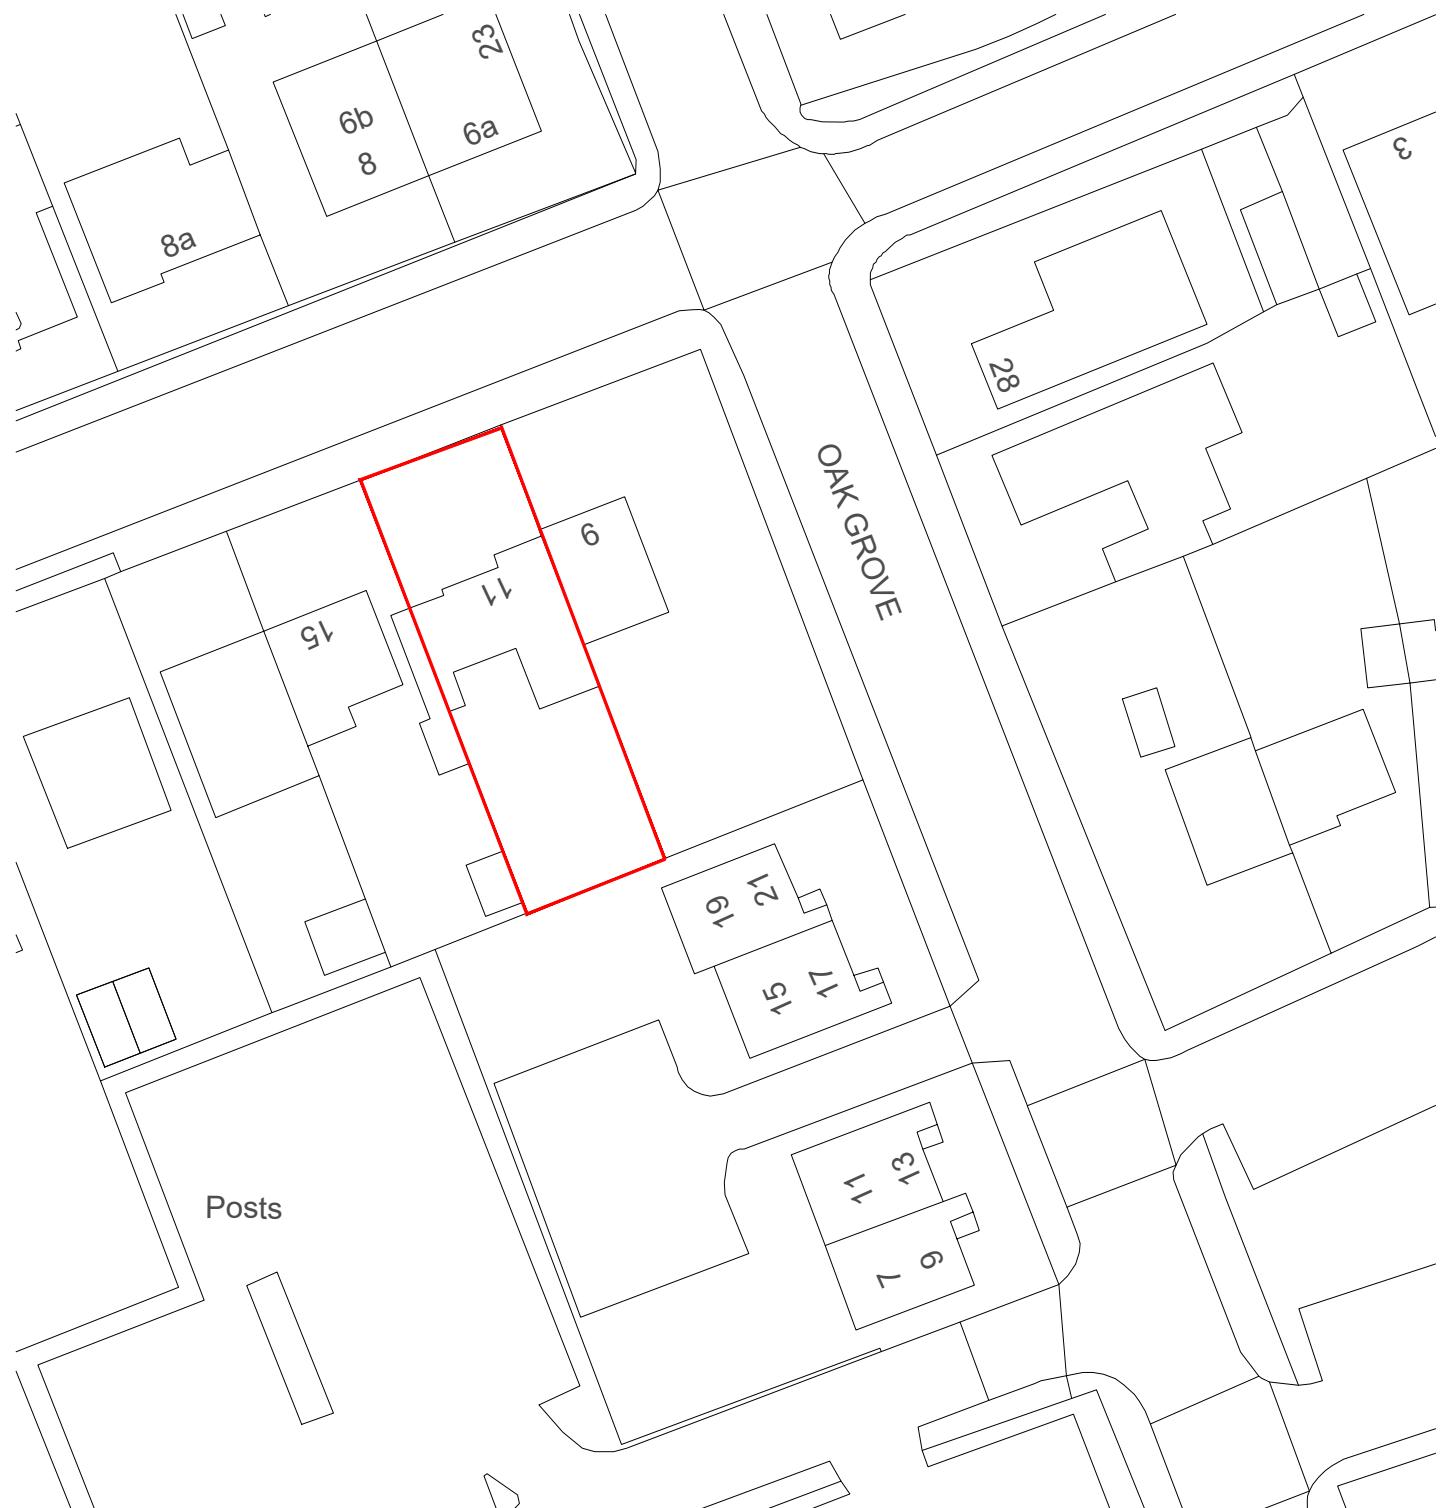
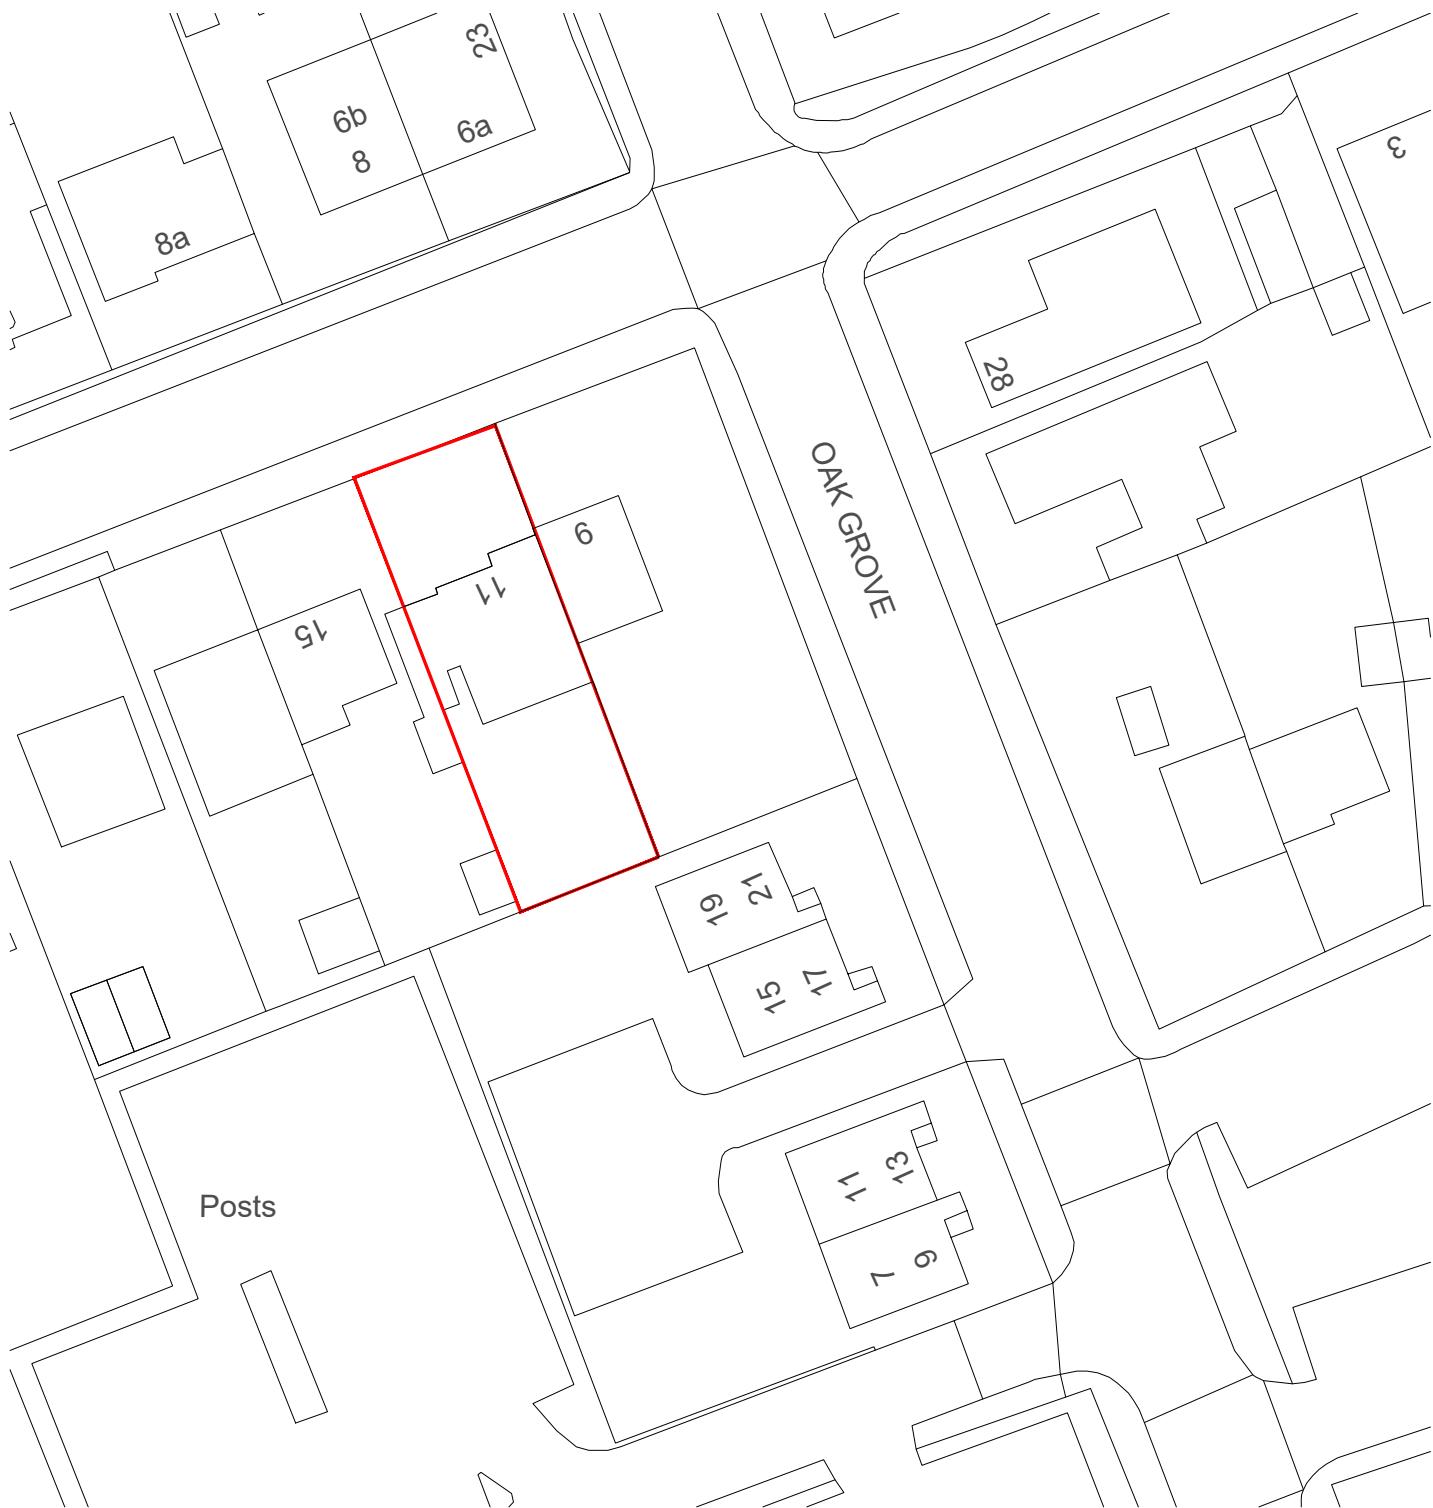


**EXISTING**

 **BLOCK PLAN**  
SCALE 1:500 @ A3

0 10 20 50 100

SCALE BAR 1:500

**PROPOSED**

 **LOCATION PLAN**  
SCALE 1:500 @ A3


|               |                                  |                |
|---------------|----------------------------------|----------------|
| PROJECT TITLE | 11 Beech Avenue, Ruislip HA4 8UG |                |
| DRAWING TITLE | BLOCK AND LOCATION PLANS         |                |
| DRAWING No.   | <b>SK010</b>                     | REVISION 4     |
| DATE          | FEB/2025                         | STATUS         |
| JOB No.       | 25001                            | SCALE 1:500@A3 |
| DRAWN         | OJ                               | CHECKED TB     |



NOTES:  
Do not scale this drawing.  
Chelsea Consultants to be informed of all discrepancies in dimensions.  
Contractors to check all dimensions on site.  
This drawing and its content remains the copyright of Chelsea  
Consultants and shall not be copied in any format without written consent.  
Chelsea Consultants is a trading name of A J Browne Private Office Ltd.

N

# 19 and 21

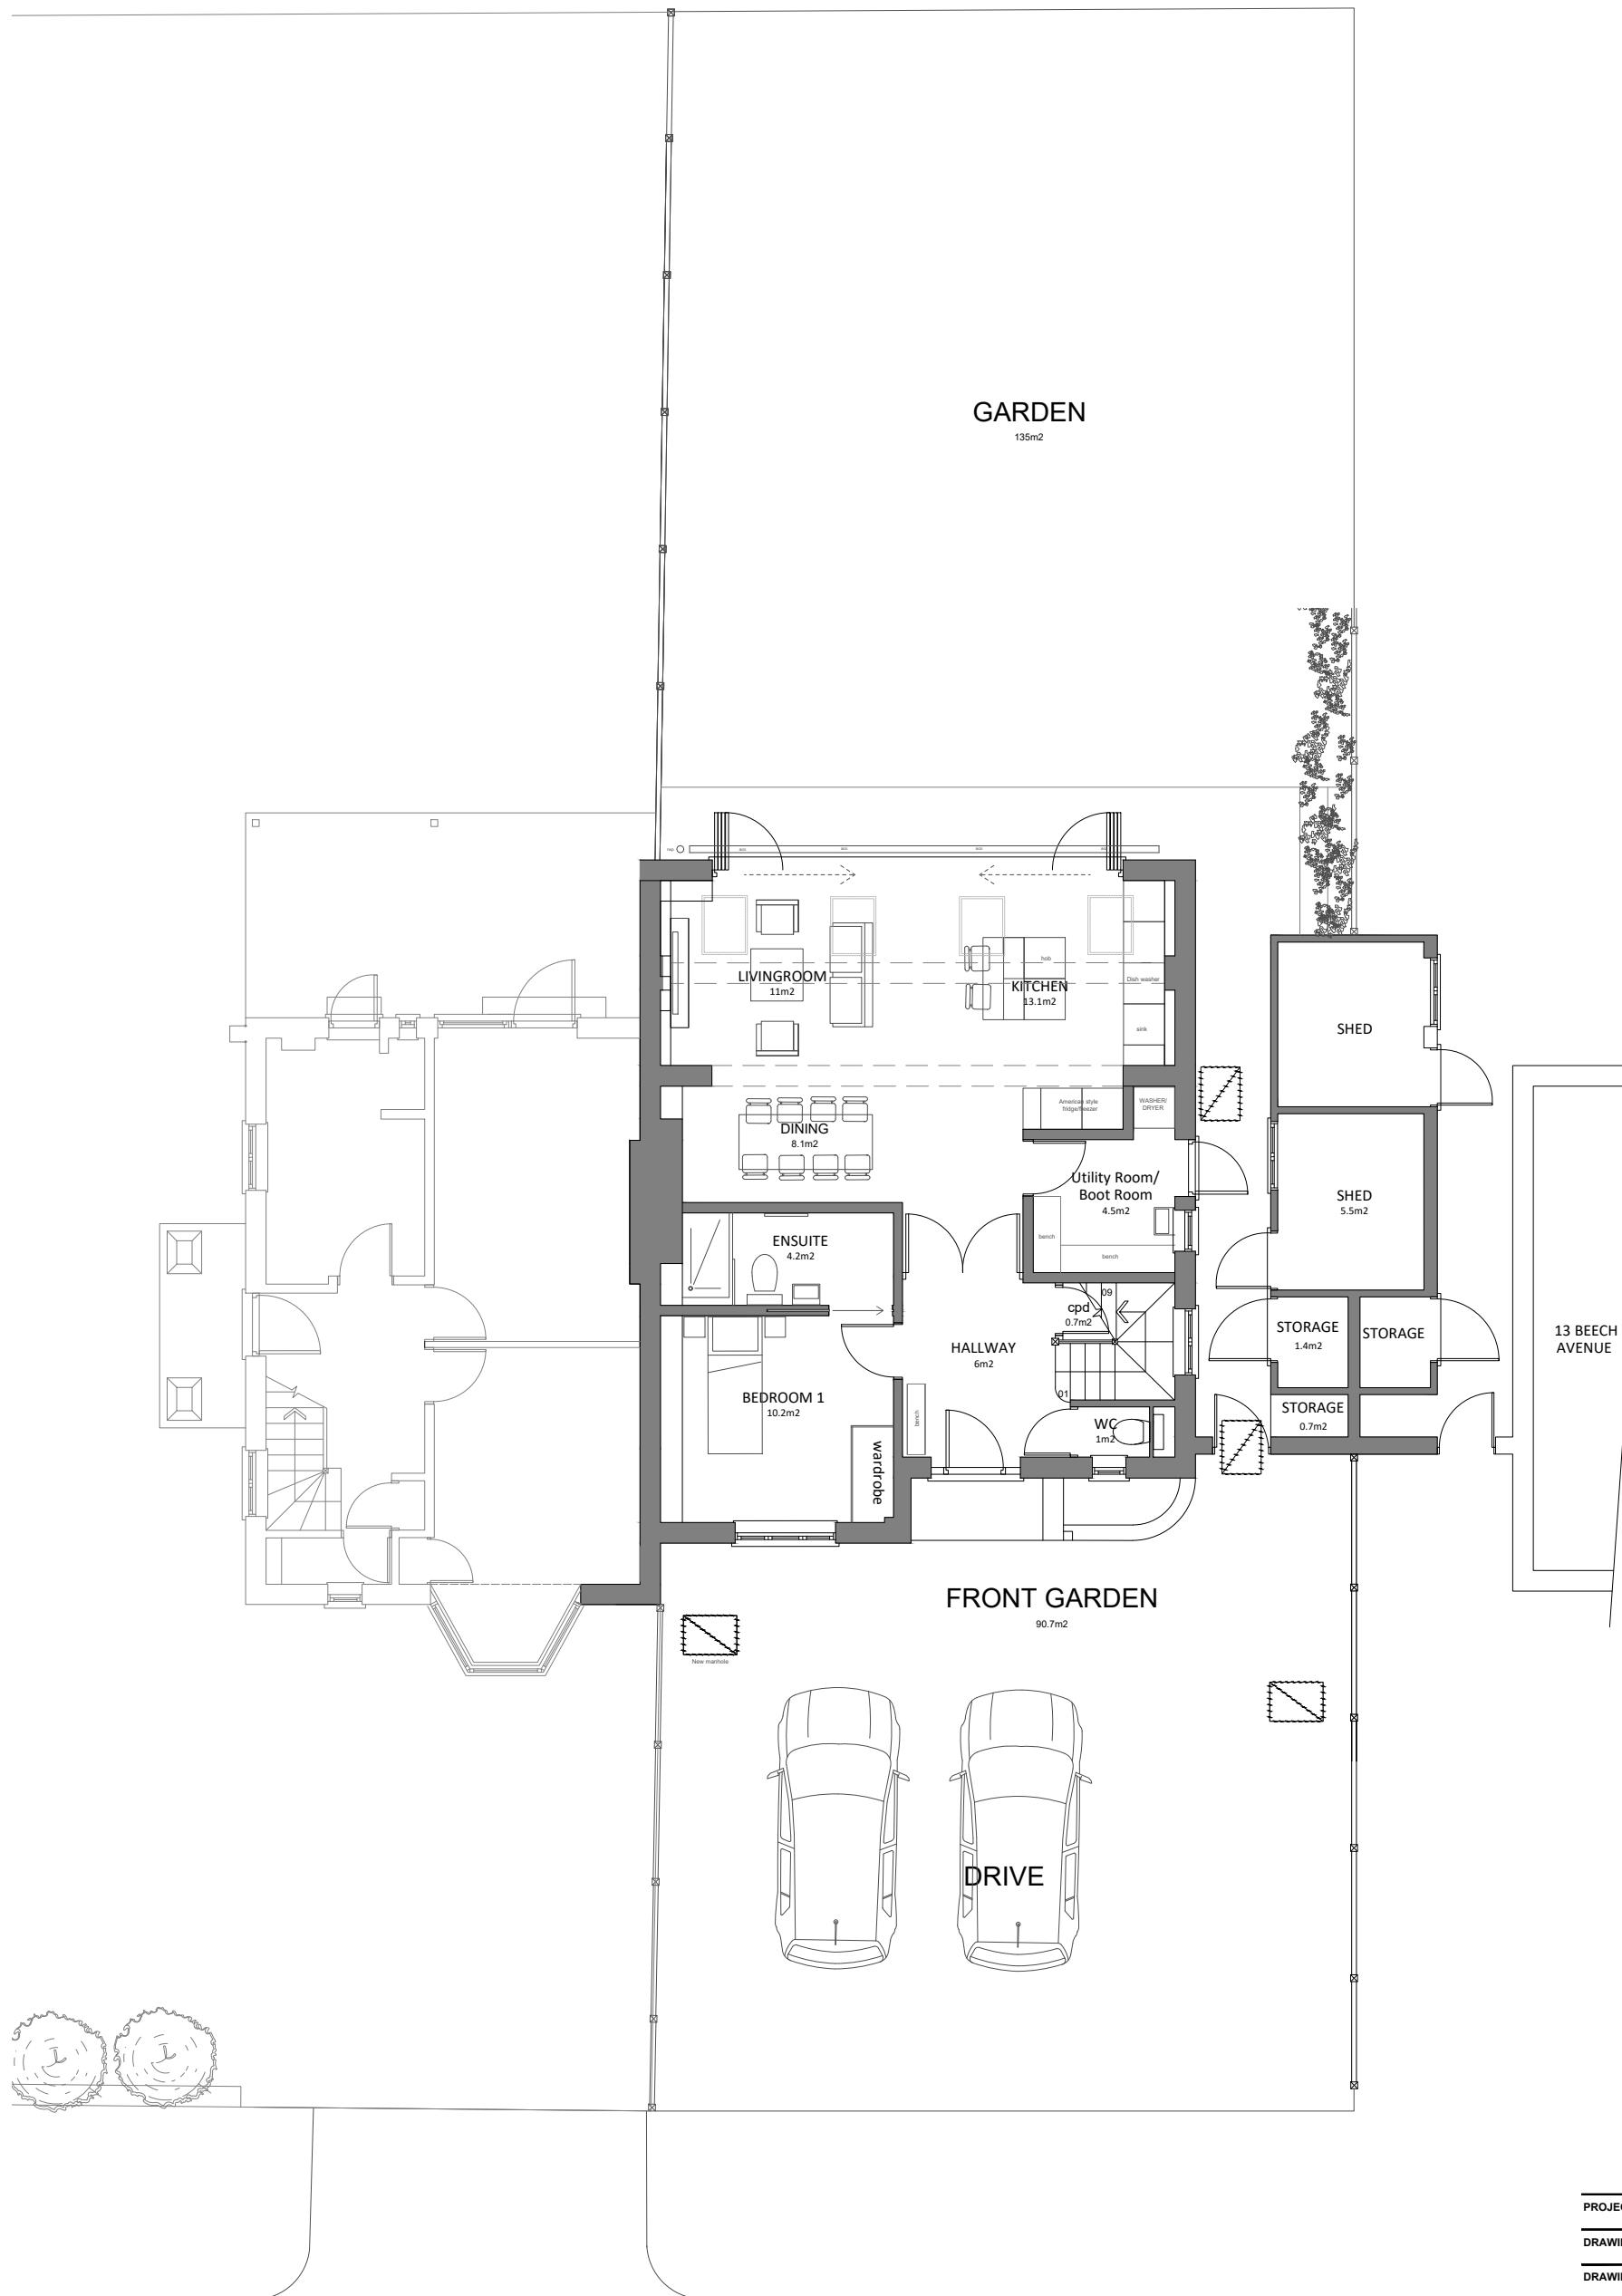

|               |                                  |                |
|---------------|----------------------------------|----------------|
| PROJECT TITLE | 11 Beech Avenue, Ruislip HA4 8UG |                |
| DRAWING TITLE | PLANS                            |                |
| DRAWING No.   | <b>P000</b>                      | REVISION 4     |
| DATE          | MAY/2025                         | STATUS         |
| JOB No.       | 25001                            | SCALE 1:100@A3 |
| DRAWN         | OJ                               | CHECKED TB     |



**NOTES:**  
Do not scale this drawing.  
Chelsea Consultants to be informed of all discrepancies in dimensions.  
Contractors to check all dimensions on site.  
This drawing and its content remains the copyright of Chelsea  
Consultants and shall not be copied in any format without written consent.  
Chelsea Consultants is a trading name of A J Browne Private Office Ltd.

1:100 1m 2 3 4 5 6 7 8 9 10 11 12 13 14 15 16 17 18 19

SCALE 1:100





|               |                 |                |
|---------------|-----------------|----------------|
| PROJECT TITLE | 11 Beech Avenue |                |
| DRAWING TITLE | ELEVATIONS      |                |
| DRAWING NO.   | P201            | REVISION 4     |
| DATE          | MAY/2025        | STATUS         |
| JOB No.       | 25001           | SCALE 1:100@A3 |
| DRAWN         | OJ              | CHECKED TB     |



SCALE 1:100

NOTES:  
 Do not scale this drawing.  
 Chelsea Consultants to be informed of all discrepancies in dimensions.  
 Contractors to check all dimensions on site.  
 This drawing and its content remains the copyright of Chelsea  
 Consultants and shall not be copied in any format without written consent.  
 Chelsea Consultants is a trading name of A J Browne Private Office Ltd.




SECTION BEECH AVE 11 AS PROPOSED  
SCALE 1:50



11 Beech Avenue  
SIDE EAST ELEVATION AS PROPOSED  
SCALE 1:100




SCALE 1:100

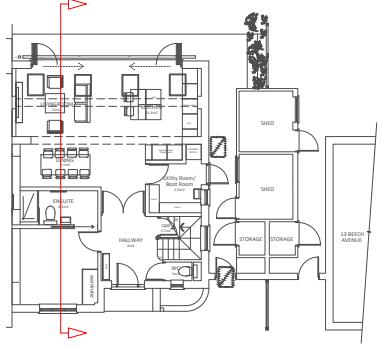

PROJECT TITLE 11 Beech Avenue, Ruislip HA4 8UG  
DRAWING TITLE ELEVATION & SECTION  
DRAWING NO. P202 REVISION 4  
DATE MAY/2025 STATUS  
JOB No. 25001 SCALE 1:100@A3  
DRAWN OJ CHECKED TB




NOTES:  
Do not scale this drawing.  
Chelsea Consultants to be informed of all discrepancies in dimensions.  
Contractors to check all dimensions on site.  
This drawing and its content remains the copyright of Chelsea  
Consultants and shall not be copied in any format without written consent.  
Chelsea Consultants is a trading name of A J Browne Private Office Ltd.

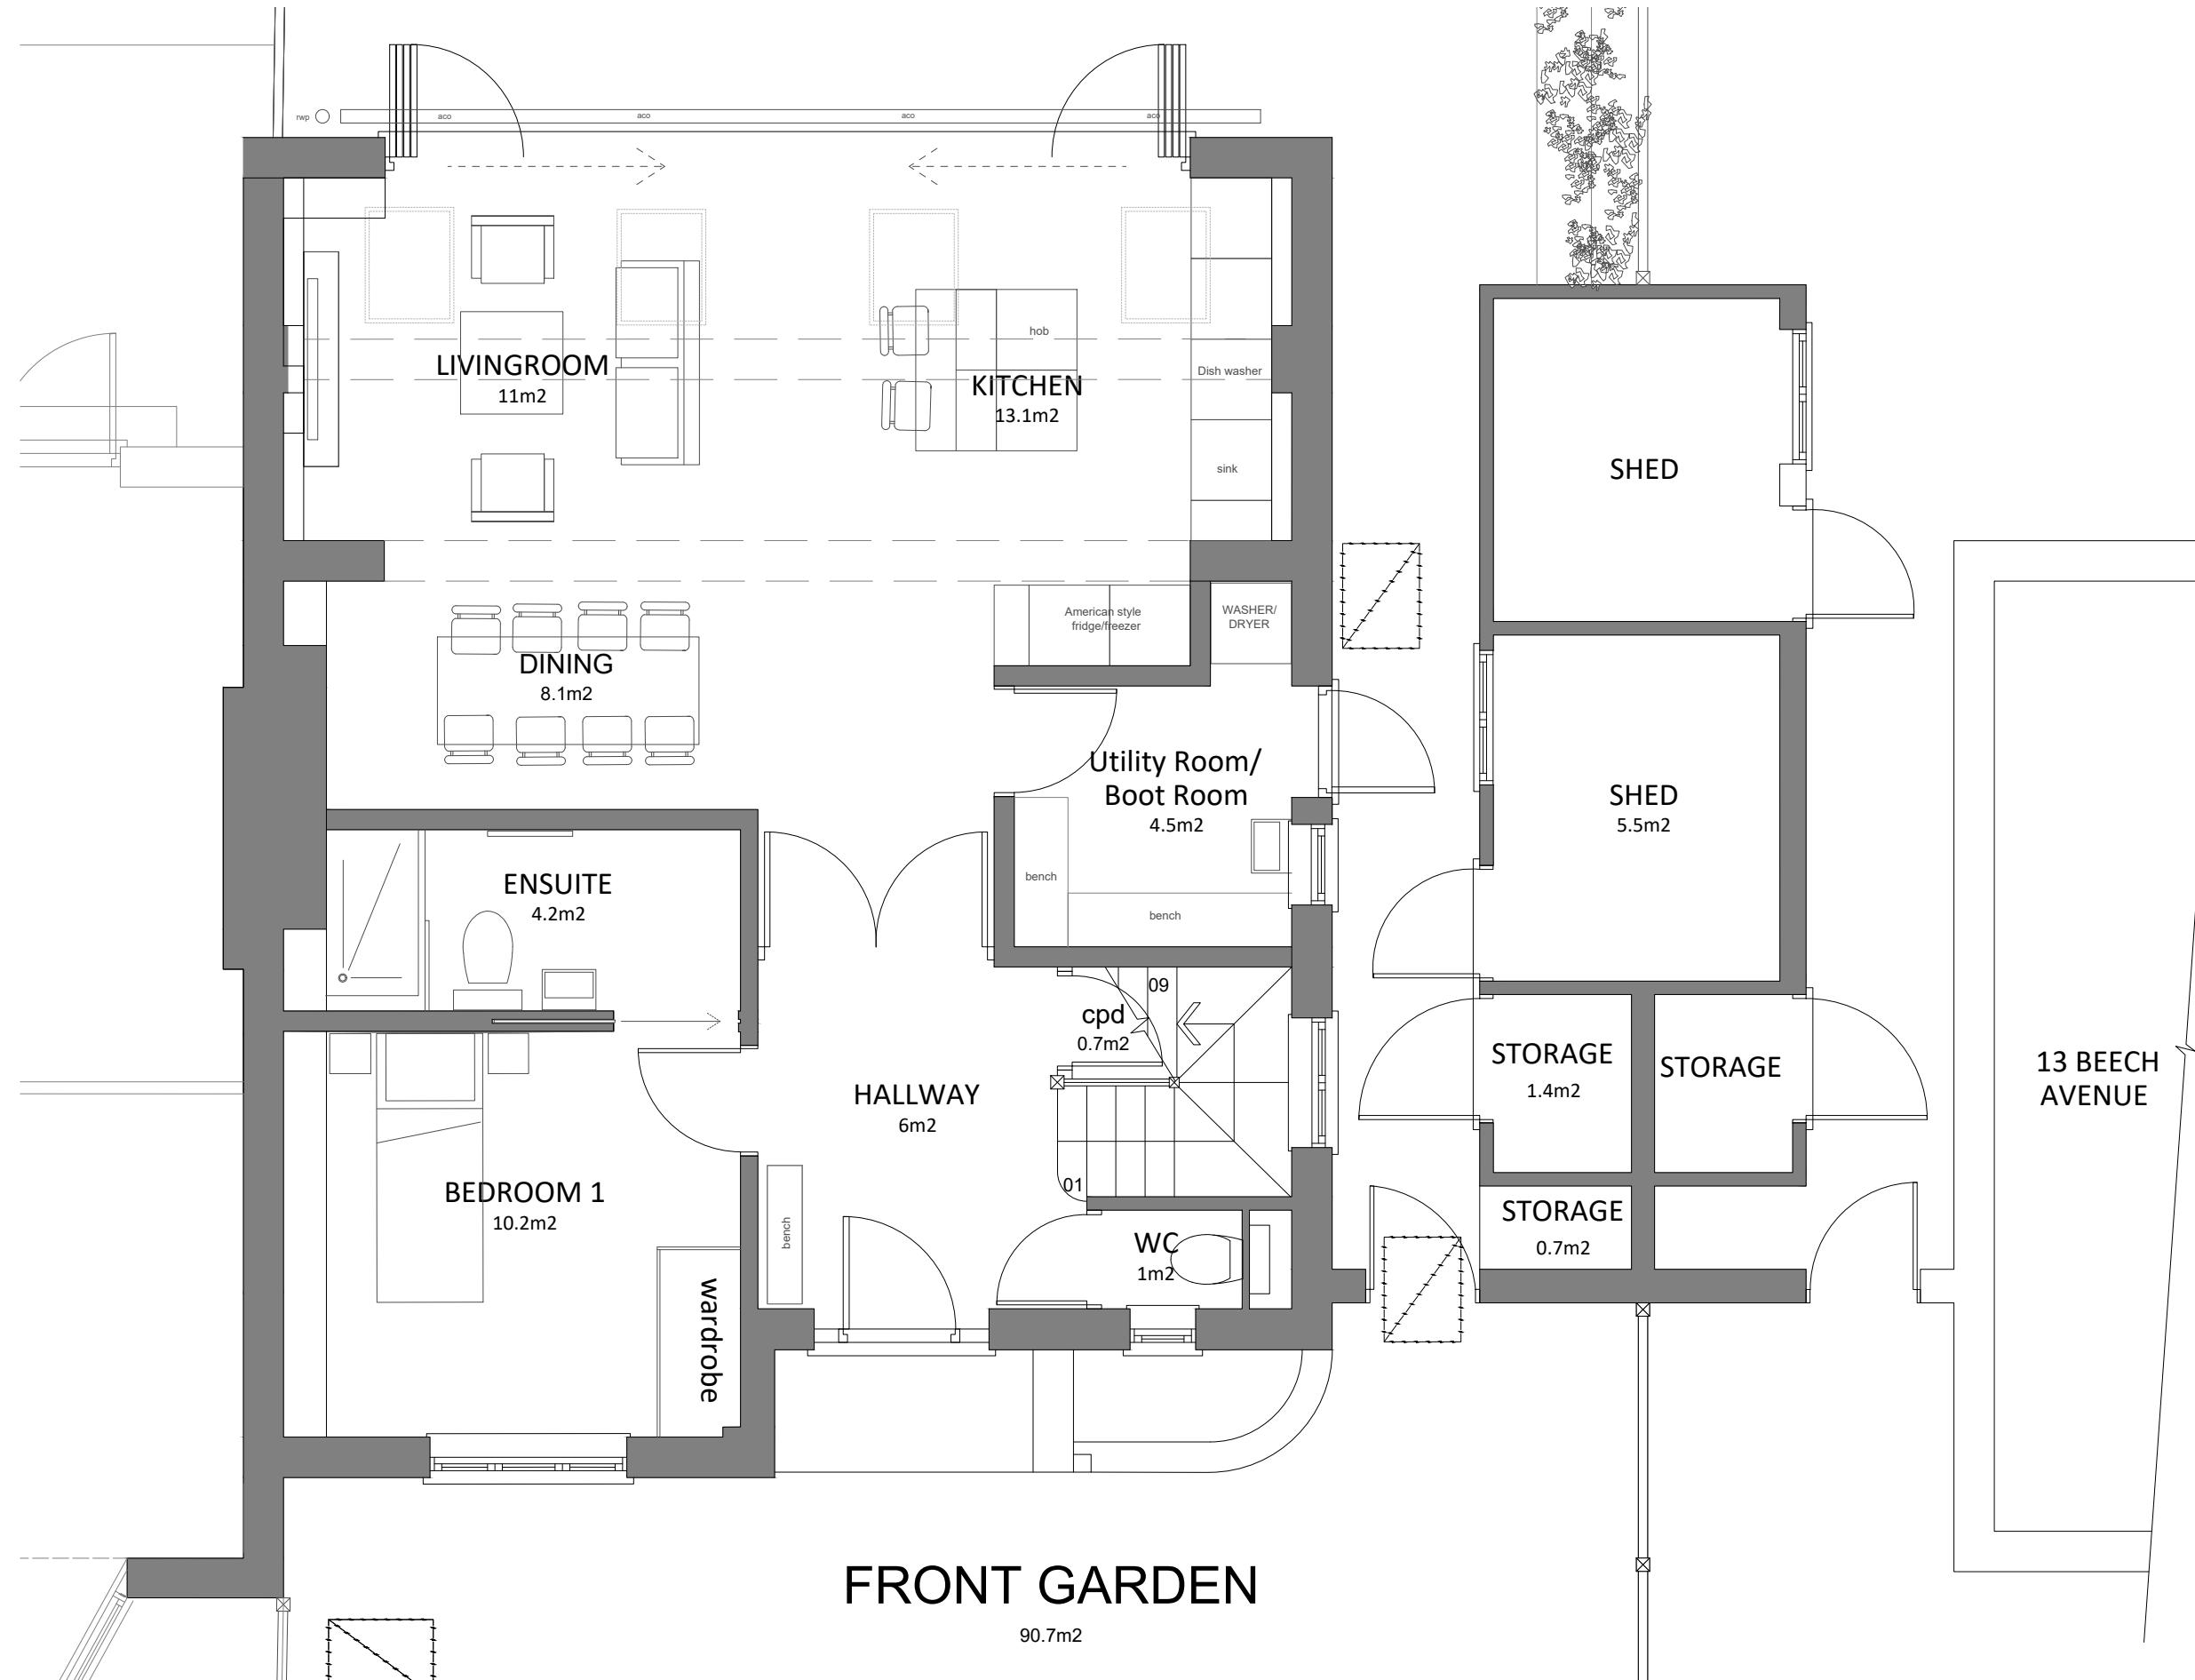

PROJECT TITLE 11 Beech Avenue, Ruislip HA4 8UG  
 DRAWING TITLE PLANS  
 DRAWING NO. P101 REVISION 4  
 DATE FEB/2025 STATUS 1:50@A3  
 JOB No. 25001 DRAWN OJ CHECKED TB



NOTES:  
 Do not scale this drawing.  
 Chelsea Consultants to be informed of all discrepancies in dimensions.  
 Contractors to check all dimensions on site.  
 This drawing and its content remains the copyright of Chelsea  
 Consultants and shall not be copied in any format without written consent.  
 Chelsea Consultants is a trading name of A J Browne Private Office Ltd.

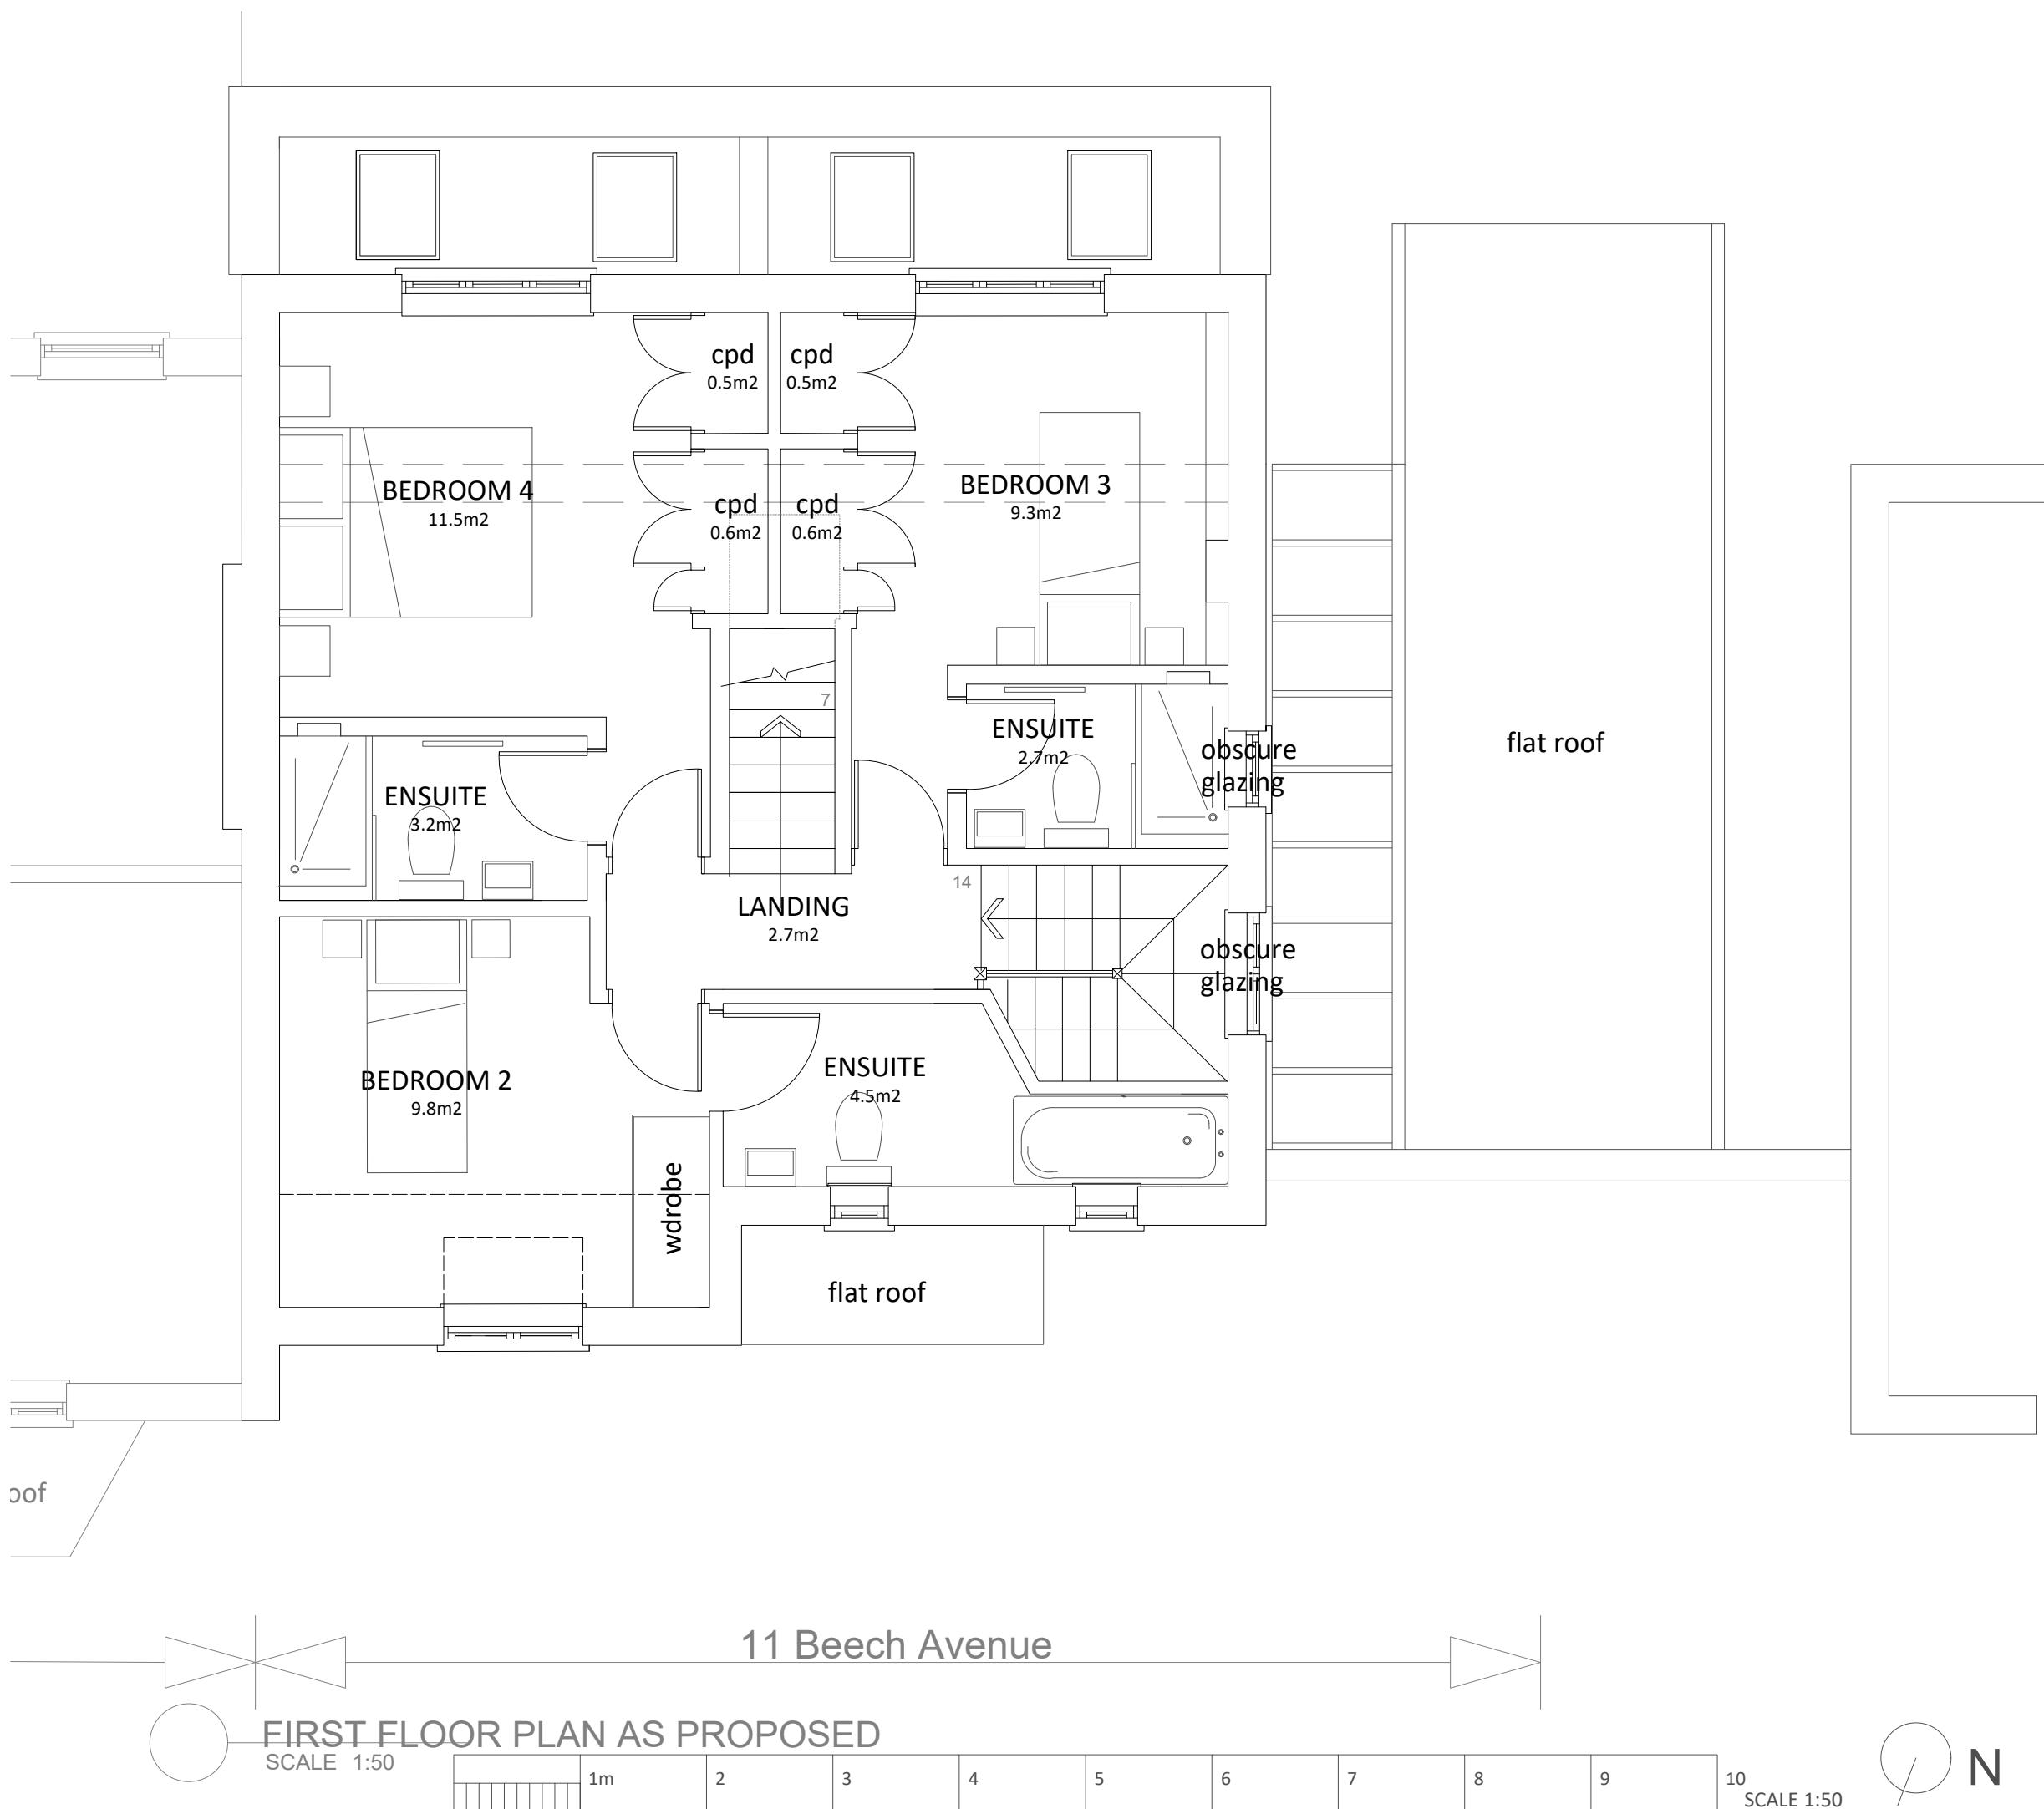

## 11 Beech Avenue

# FIRST FLOOR PLAN AS PROPOSED

SCALE 1:5

1

1

1

5

100

3

100

4

100

5

100

6

100

7

100

8

100

2

100


3

LE 1:50

N

|               |                                  |          |         |
|---------------|----------------------------------|----------|---------|
| PROJECT TITLE | 11 Beech Avenue, Ruislip HA4 8UG |          |         |
| DRAWING TITLE | PLANS                            |          |         |
| DRAWING No.   | <b>P102</b>                      | REVISION | 4       |
| DATE          | MAY/2025                         | STATUS   |         |
| JOB No.       | 25001                            | SCALE    | 1:50@A3 |
| DRAWN         | Q1                               | CHECKED  | TR      |

**NOTES:**  
Do not scale this drawing.  
Chelsea Consultants to be informed of all discrepancies in dimensions.  
Contractors to check all dimensions on site.  
This drawing and its content remains the copyright of Chelsea  
Consultants and shall not be copied in any format without written consent.  
Chelsea Consultants is a trading name of A J Browne Private Office Ltd.

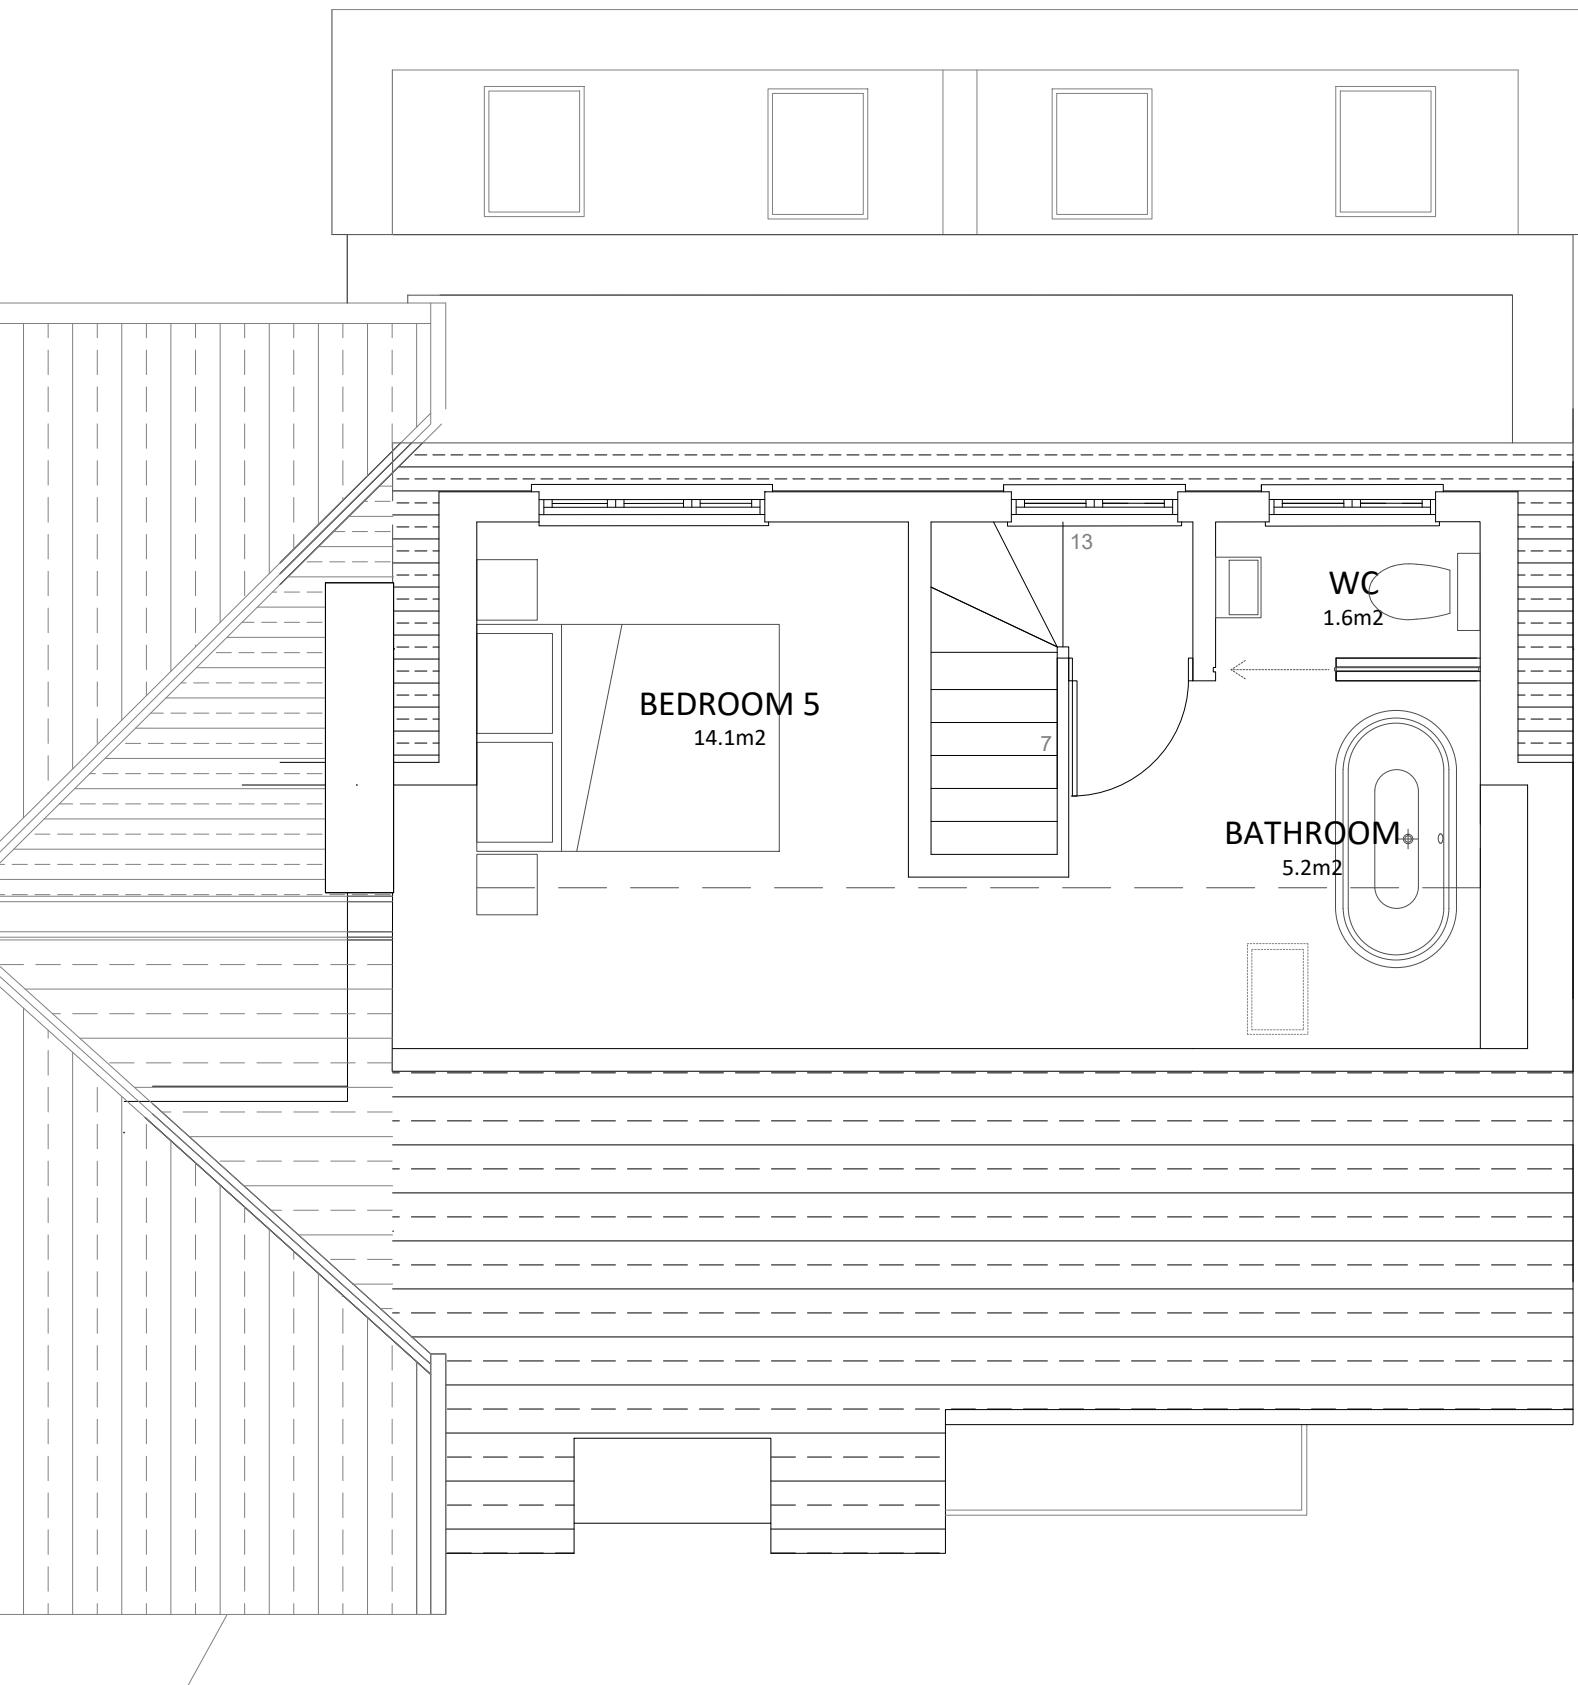

11 Beech Avenue  
SECOND FLOOR PLAN AS PROPOSED  
SCALE 1:50




10  
SCALE 1:50

N

|               |                                  |               |
|---------------|----------------------------------|---------------|
| PROJECT TITLE | 11 Beech Avenue, Ruislip HA4 8UG |               |
| DRAWING TITLE | PLANS                            |               |
| DRAWING No.   | P003                             | REVISION 4    |
| DATE          | MAY/2025                         | STATUS        |
| JOB No.       | 25001                            | SCALE 1:50@A3 |
| DRAWN         | OJ                               | CHECKED TB    |



NOTES:  
Do not scale this drawing.  
Chelsea Consultants to be informed of all discrepancies in dimensions.  
Contractors to check all dimensions on site.  
This drawing and its content remains the copyright of Chelsea  
Consultants and shall not be copied in any format without written consent.  
Chelsea Consultants is a trading name of A J Browne Private Office Ltd.

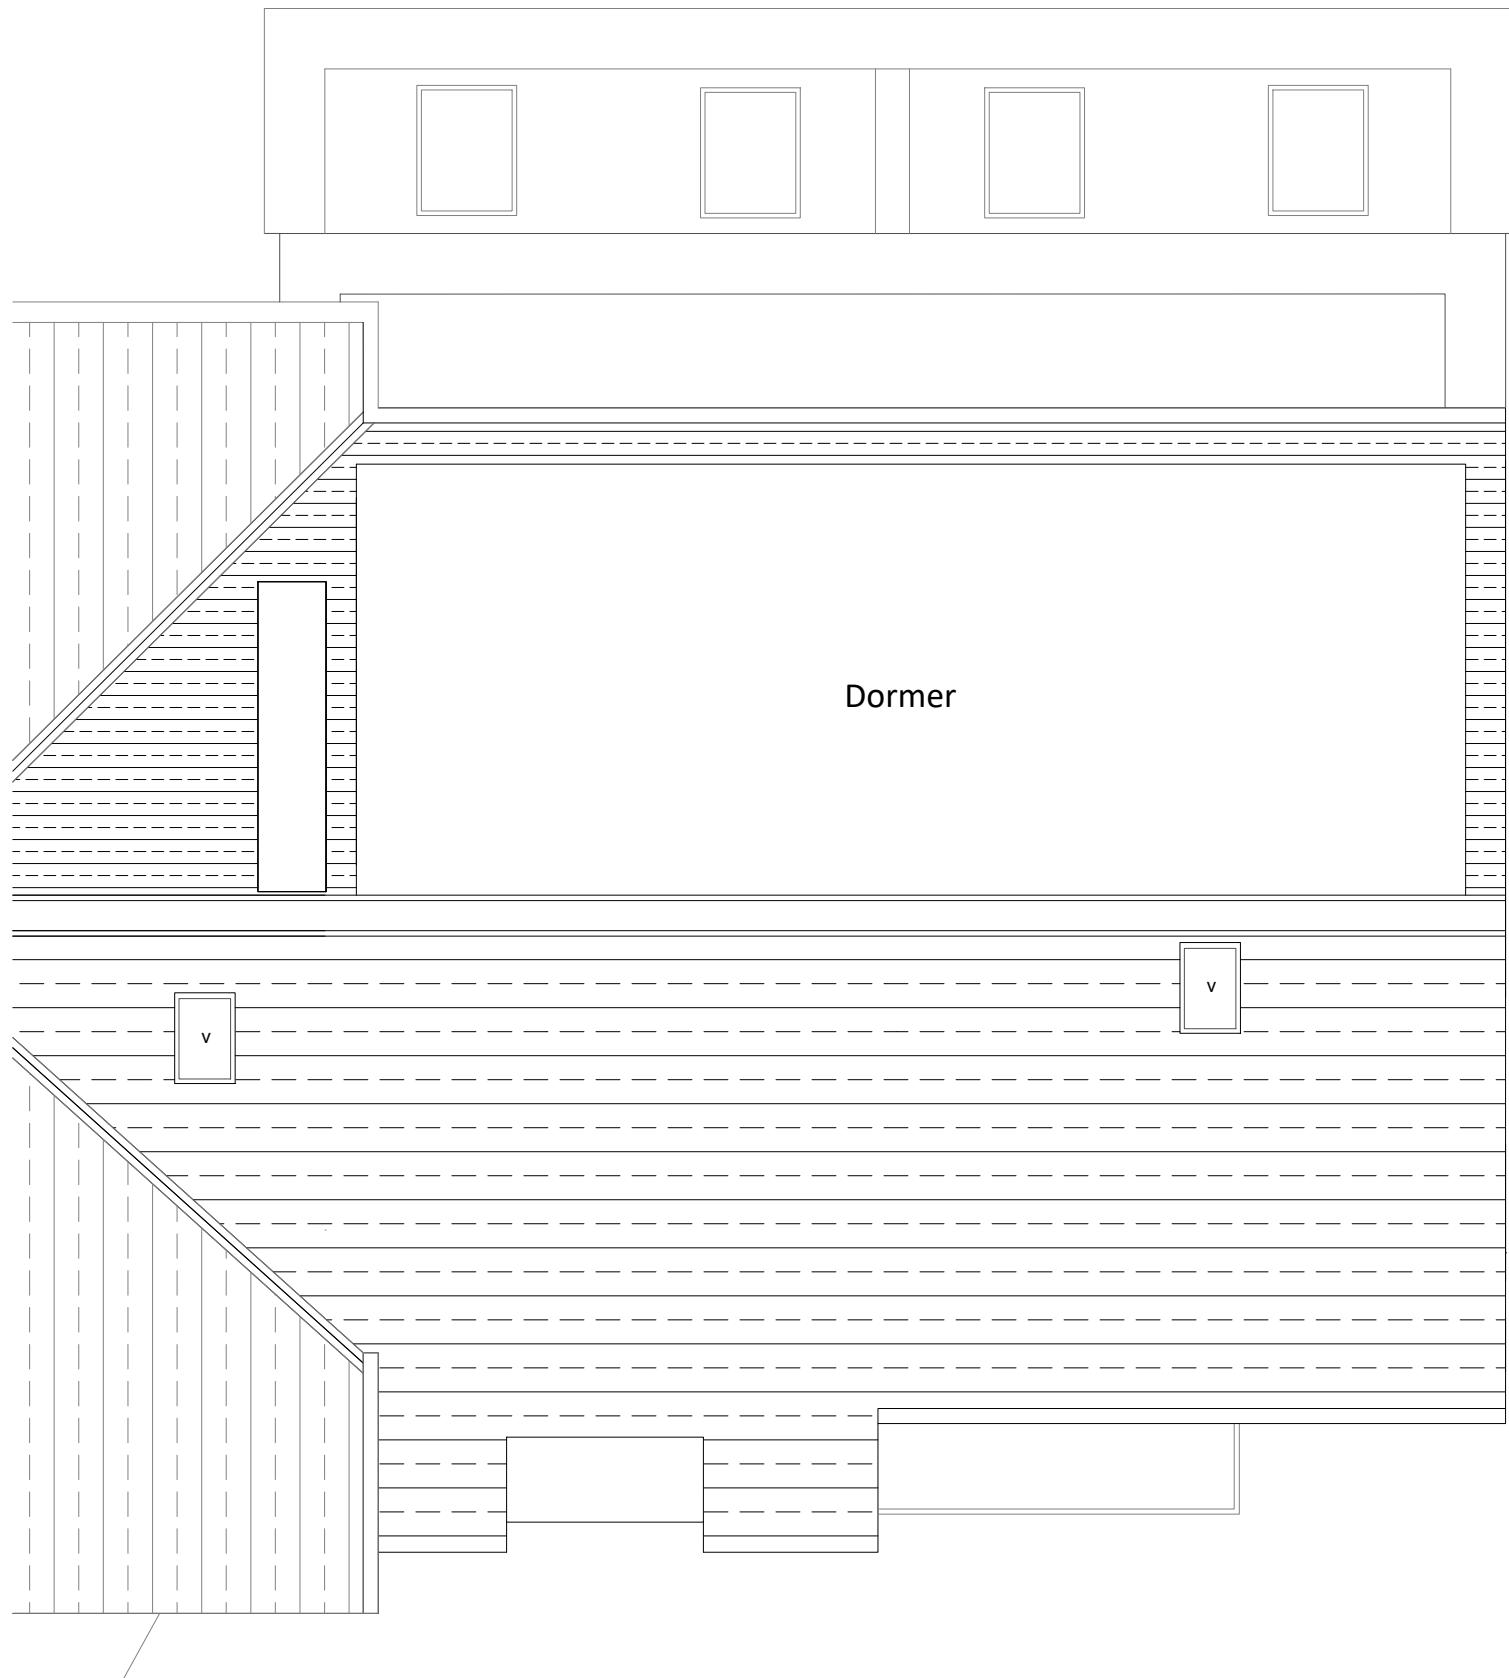

11 Beech Avenue

ROOF PLAN AS PROPOSED  
SCALE 1:50



|               |                                  |               |
|---------------|----------------------------------|---------------|
| PROJECT TITLE | 11 Beech Avenue, Ruislip HA4 8UG |               |
| DRAWING TITLE | PLANS                            |               |
| DRAWING No.   | P004                             | REVISION 4    |
| DATE          | MAY/2025                         | STATUS        |
| JOB No.       | 25001                            | SCALE 1:50@A3 |
| DRAWN         | OJ                               | CHECKED TB    |



NOTES:  
Do not scale this drawing.  
Chelsea Consultants to be informed of all discrepancies in dimensions.  
Contractors to check all dimensions on site.  
This drawing and its content remains the copyright of Chelsea  
Consultants and shall not be copied in any format without written consent.  
Chelsea Consultants is a trading name of A J Browne Private Office Ltd.