


EXISTING




BLOCK PLAN
SCALE 1:500 @ A3

PROPOSED

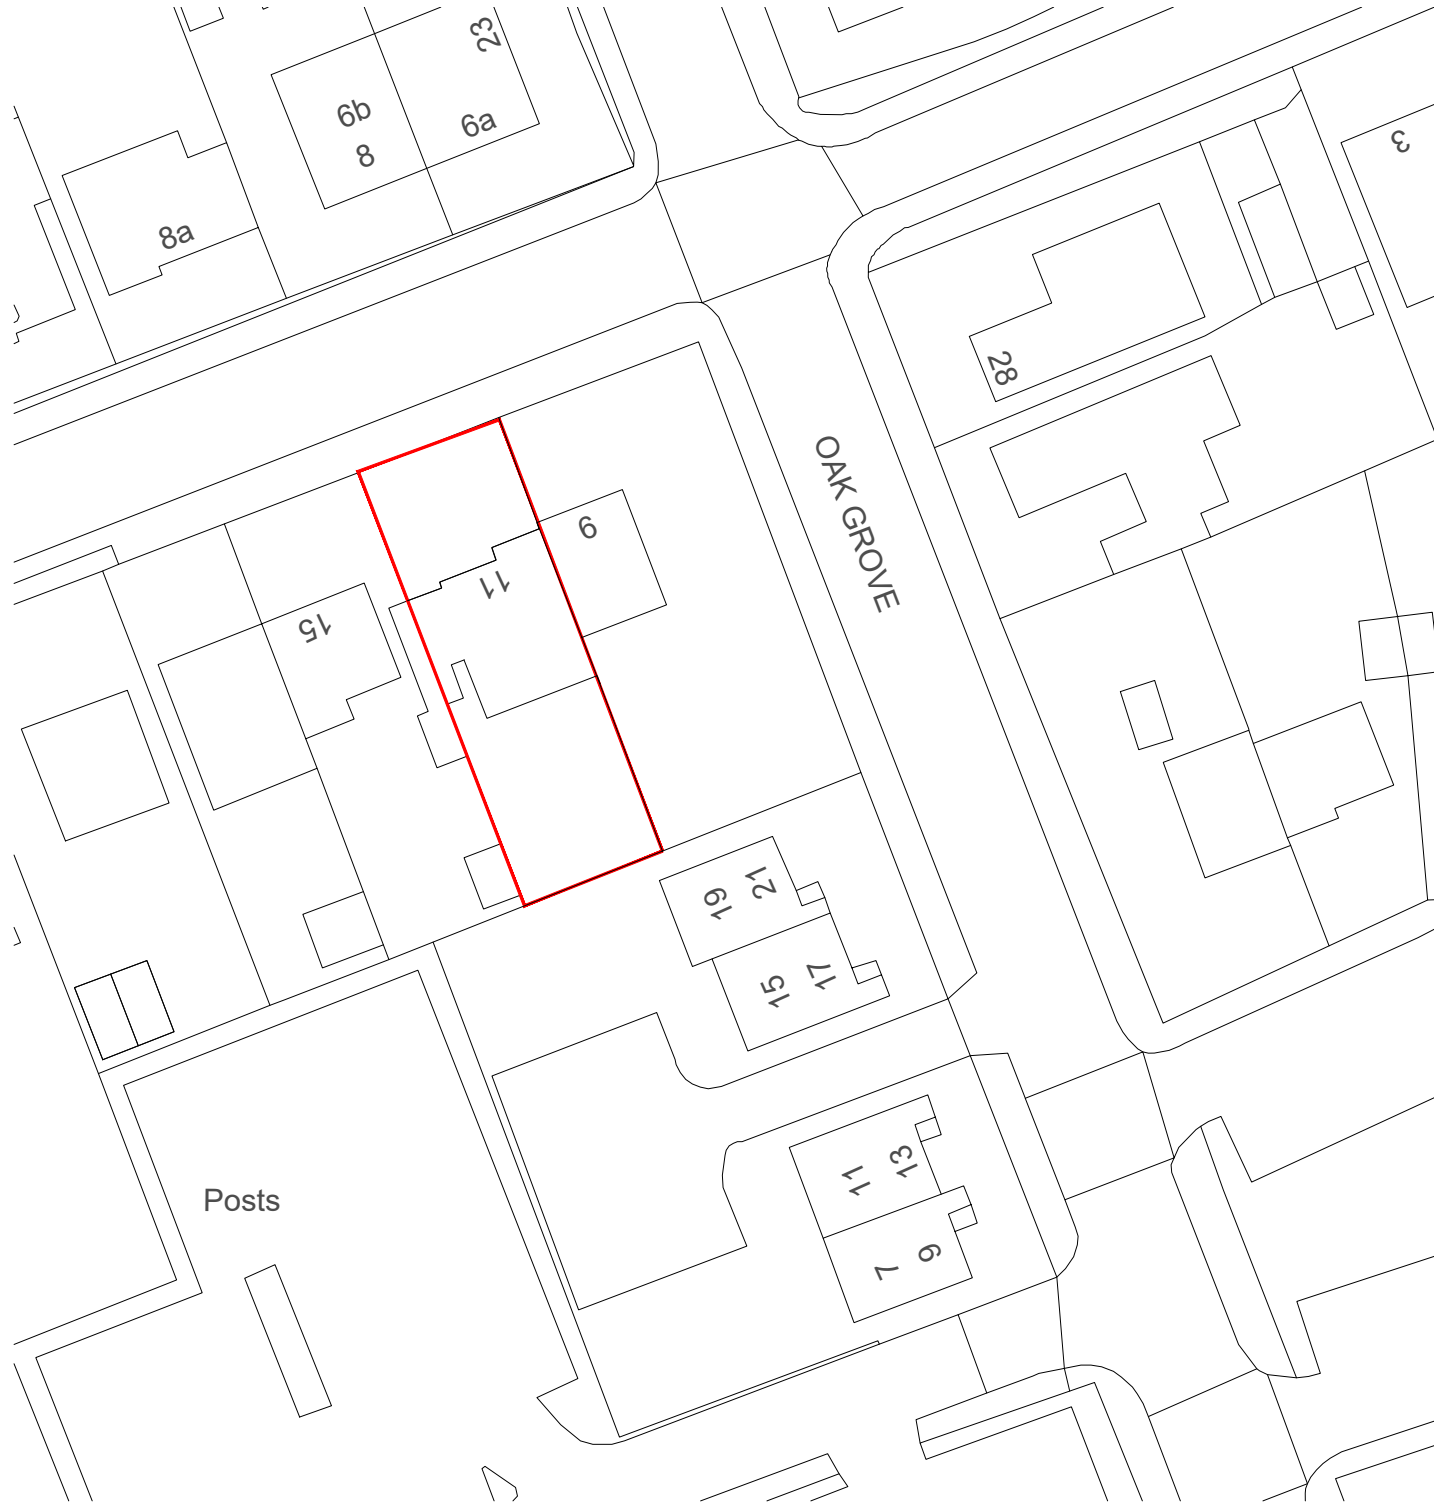

LOCATION PLAN
SCALE 1:500 @ A3

 

SCALE BAR 1:500




PROJECT TITLE	11 Beech Avenue, Ruislip HA4 8UG		
DRAWING TITLE	BLOCK AND LOCATION PLANS		
DRAWING No.	SK010	REVISION	4
DATE	FEB/2025	STATUS	
JOB No.	25001	SCALE	1:500@A3
DRAWN	OJ	CHECKED	TB



18 CHELSEA MANOR STREET
LONDON SW3 3UH
TEL 0207 352 5610
Email: info@chelseaconsultants.com
www.chelseaconsultants.com

NOTES:
Do not scale this drawing.
Chelsea Consultants to be informed of all discrepancies in dimensions.
Contractors to check all dimensions on site.
This drawing and its content remains the copyright of Chelsea
Consultants and shall not be copied in any format without written consent.
Chelsea Consultants is a trading name of A J Browne Private Office Ltd.

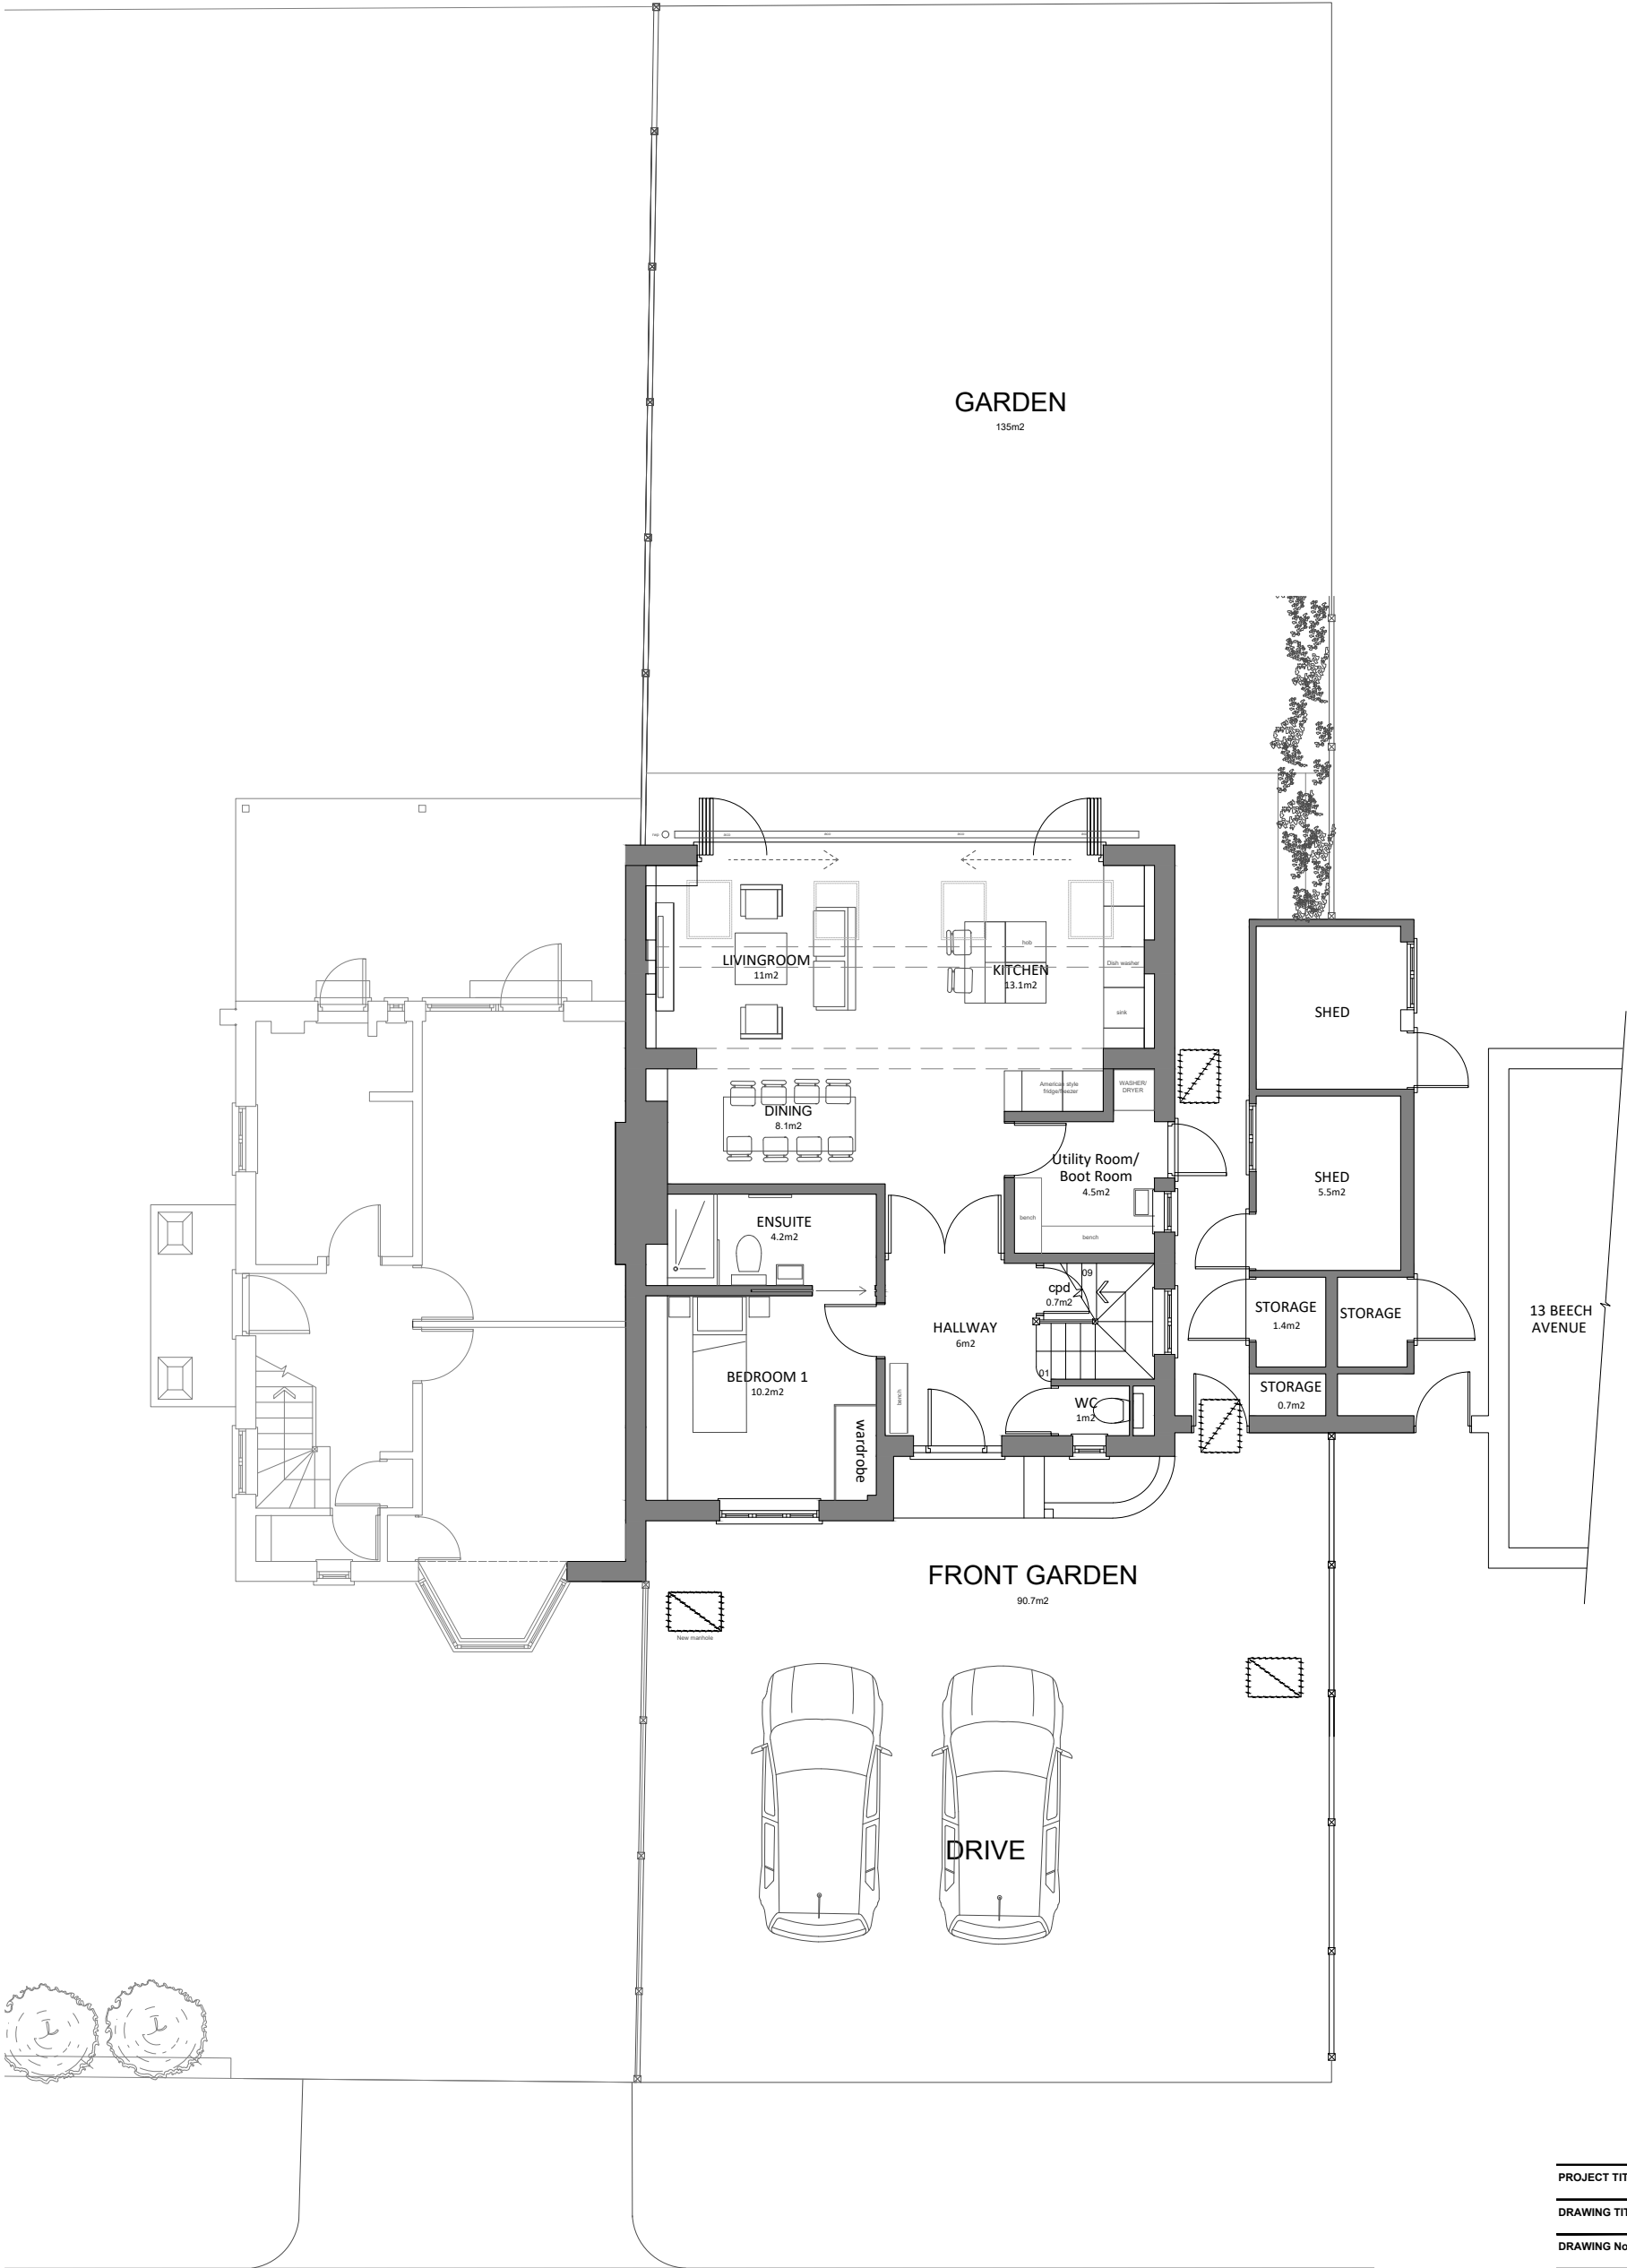

PROJECT TITLE	11 Beech Avenue, Ruislip HA4 8UG		
DRAWING TITLE	PLANS		
DRAWING No.	P000	REVISION	4
DATE	MAY/2025	STATUS	
JOB No.	25001	SCALE	1:100@A3
DRAWN	OJ	CHECKED	TB

C

CHELSEA
CONSULTANTS

18 CHELSEA MANOR STREET
LONDON SW3 3UH
TEL: 0207 352 5610
Email: info@chelseaconsultants.com
www.chelseaconsultants.com

NOTES:
Do not scale this drawing.
Chelsea Consultants to be informed of all discrepancies in dimensions.
Contractors to check all dimensions on site.
This drawing and its content remains the copyright of Chelsea
Consultants and shall not be copied in any format without written consent.
Chelsea Consultants is a trading name of A J Browne Private Office Ltd.



PROJECT TITLE	11 Beech Avenue		
DRAWING TITLE	ELEVATIONS		
DRAWING No.	P201	REVISION	5
DATE	MAY/2025	STATUS	
JOB No.	25001	SCALE	1:100@A3
DRAWN	OJ	CHECKED	TB




NOTES:
Do not scale this drawing.
Chelsea Consultants to be informed of all discrepancies in dimensions.
Contractors to check all dimensions on site.
This drawing and its content remains the copyright of Chelsea Consultants and shall not be copied in any format without written consent.
Chelsea Consultants is a trading name of A J Browne Private Office Ltd.



SCALE 1:100



SECTION BEECH AVE 11 AS PROPOSED
SCALE 1:50

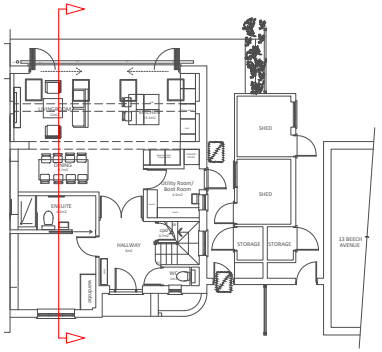

11 Beech Avenue
SIDE EAST ELEVATION AS PROPOSED
SCALE 1:100




SCALE 1:100

PROJECT TITLE	11 Beech Avenue, Ruislip HA4 8UG		
DRAWING TITLE	ELEVATION & SECTION		
DRAWING No.	P202	REVISION	5
DATE	MAY/2025	STATUS	
JOB No.	25001	SCALE	1:100@A3
DRAWN	OJ	CHECKED	TB



NOTES:
Do not scale this drawing.
Chelsea Consultants to be informed of all discrepancies in dimensions.
Contractors to check all dimensions on site.
This drawing and its content remains the copyright of Chelsea Consultants and shall not be copied in any format without written consent.
Chelsea Consultants is a trading name of A J Browne Private Office Ltd.

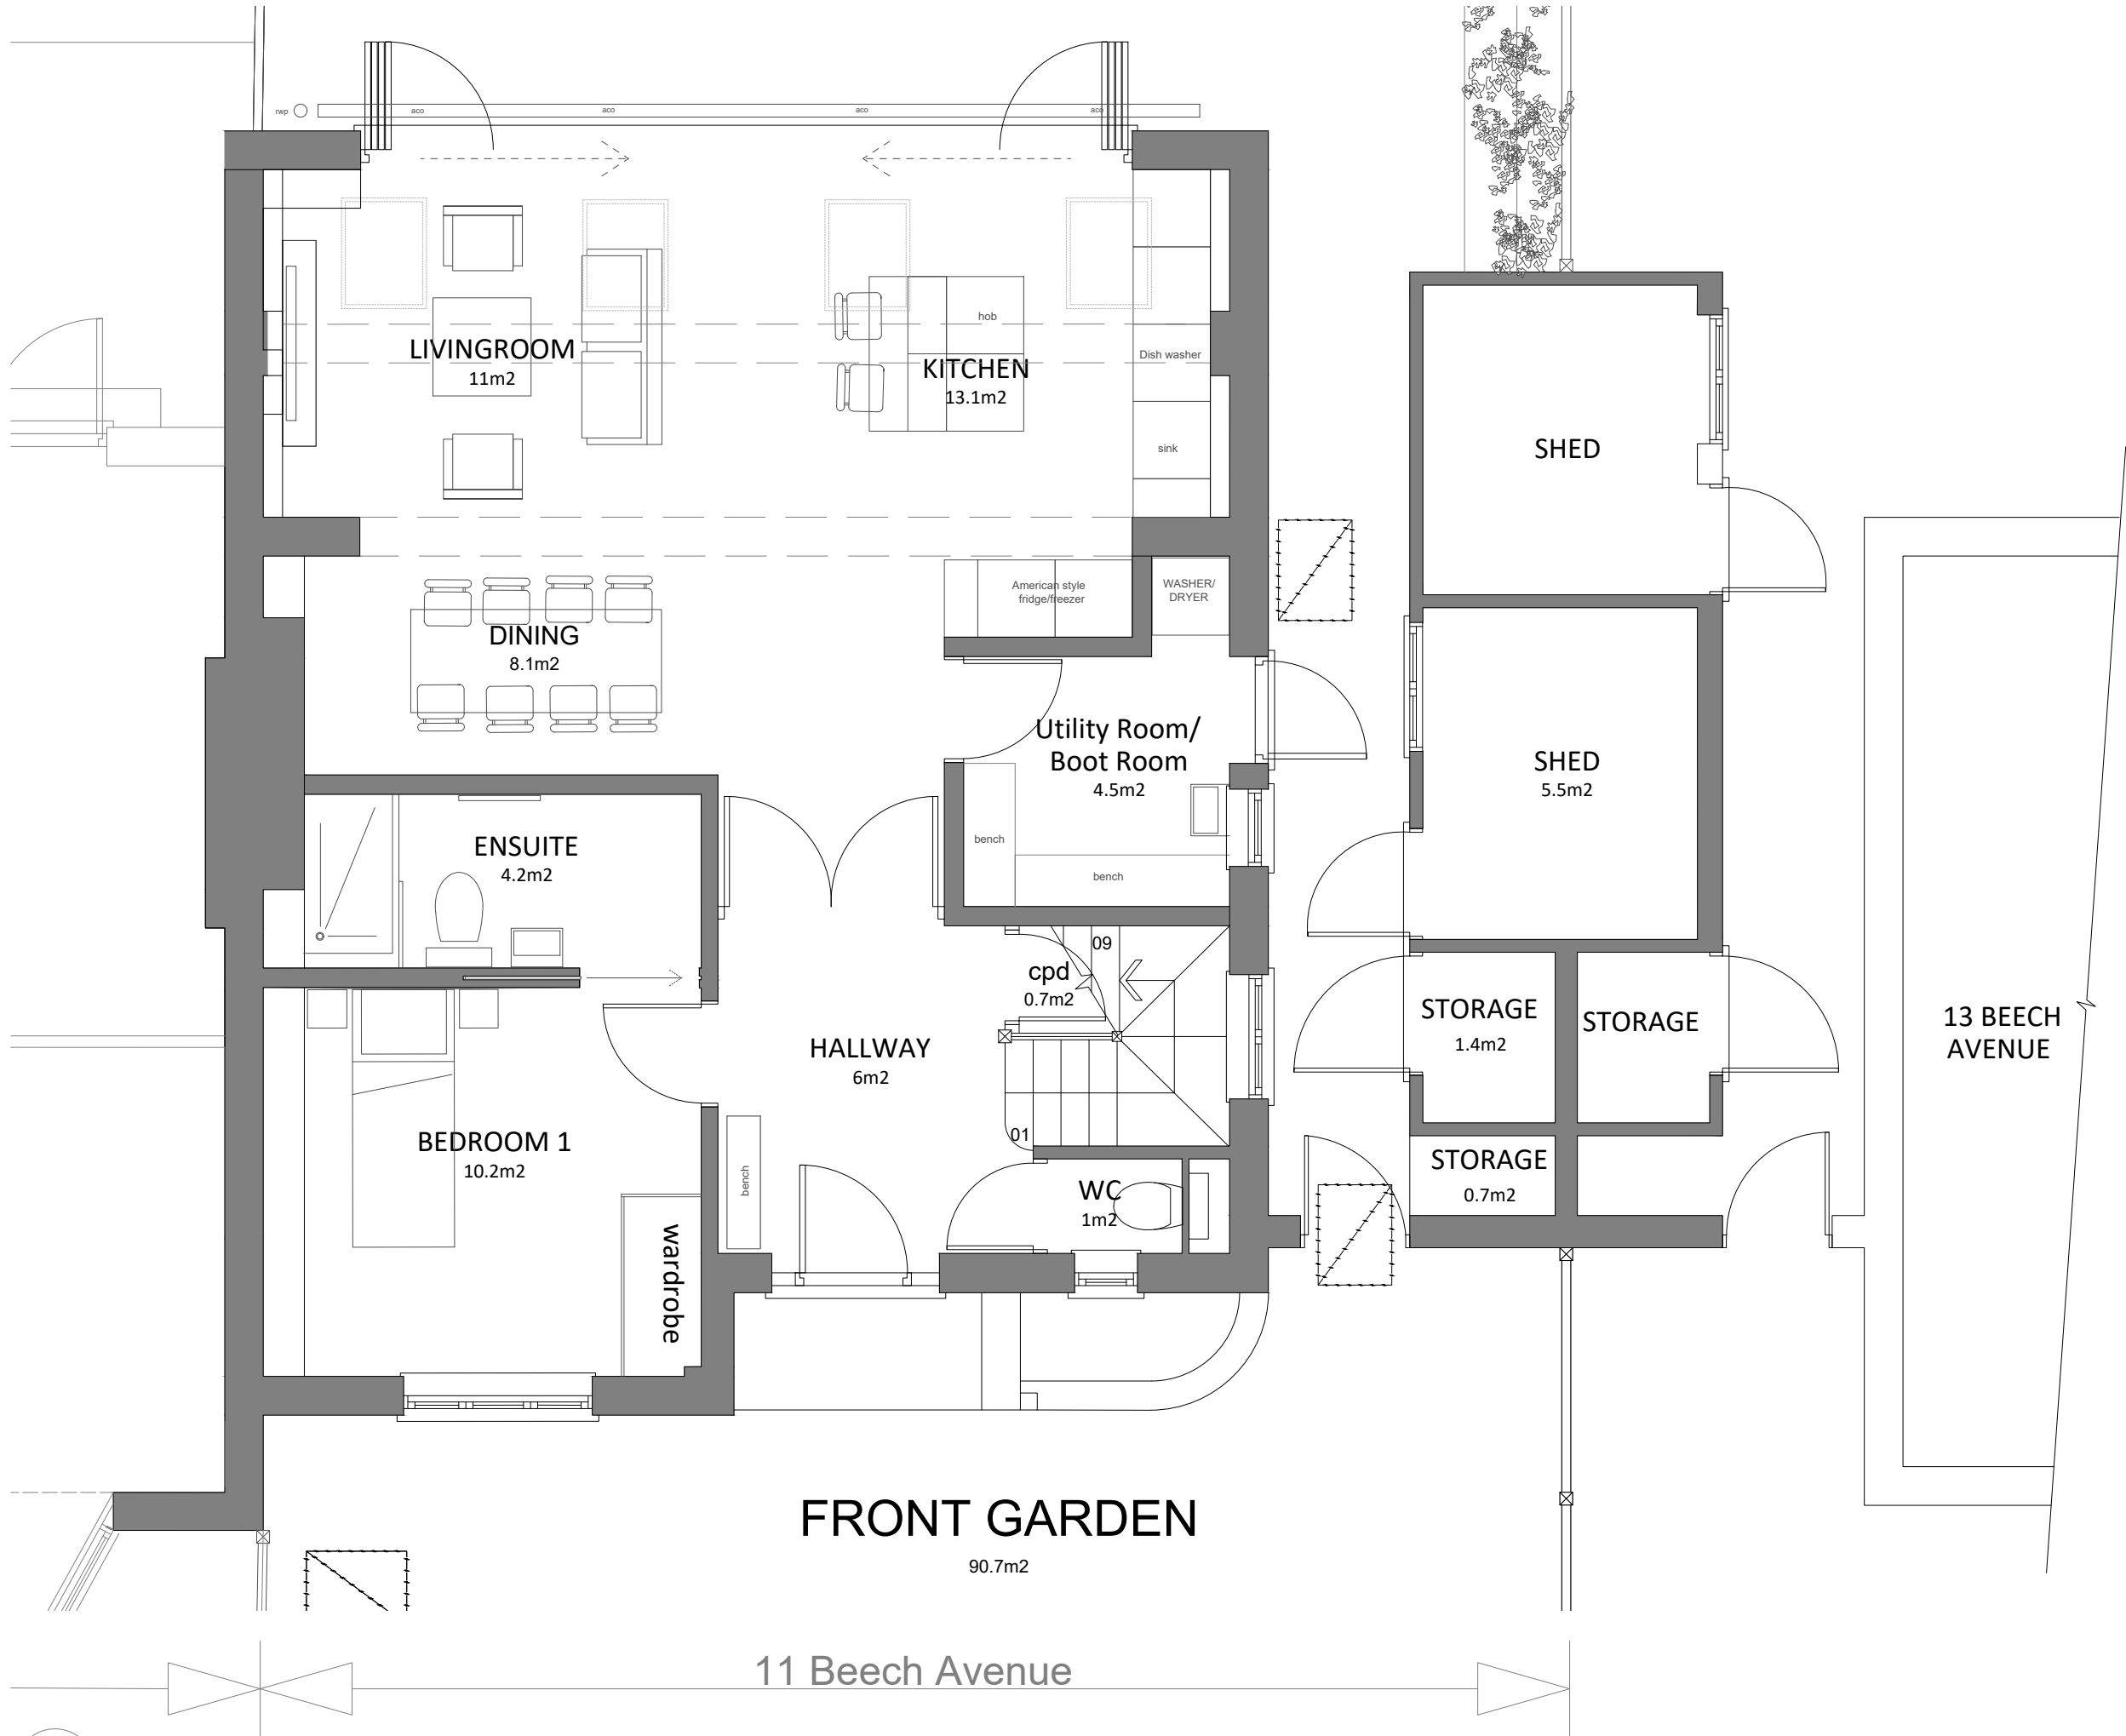

GROUND FLOOR PLAN AS PROPOSED

SCALE




SCALE 1:50



PROJECT TITLE	11 Beech Avenue, Ruislip HA4 8UG		
DRAWING TITLE	PLANS		
DRAWING No.	P101	REVISION	4
DATE	FEB/2025	STATUS	
JOB No.	25001	SCALE	1:50@A3
DRAWN	OJ	CHECKED	TB



NOTES:
Do not scale this drawing.
Chelsea Consultants to be informed of all discrepancies in dimensions.
Contractors to check all dimensions on site.
This drawing and its content remains the copyright of Chelsea
Consultants and shall not be copied in any format without written consent.
Chelsea Consultants is a trading name of A J Browne Private Office Ltd.

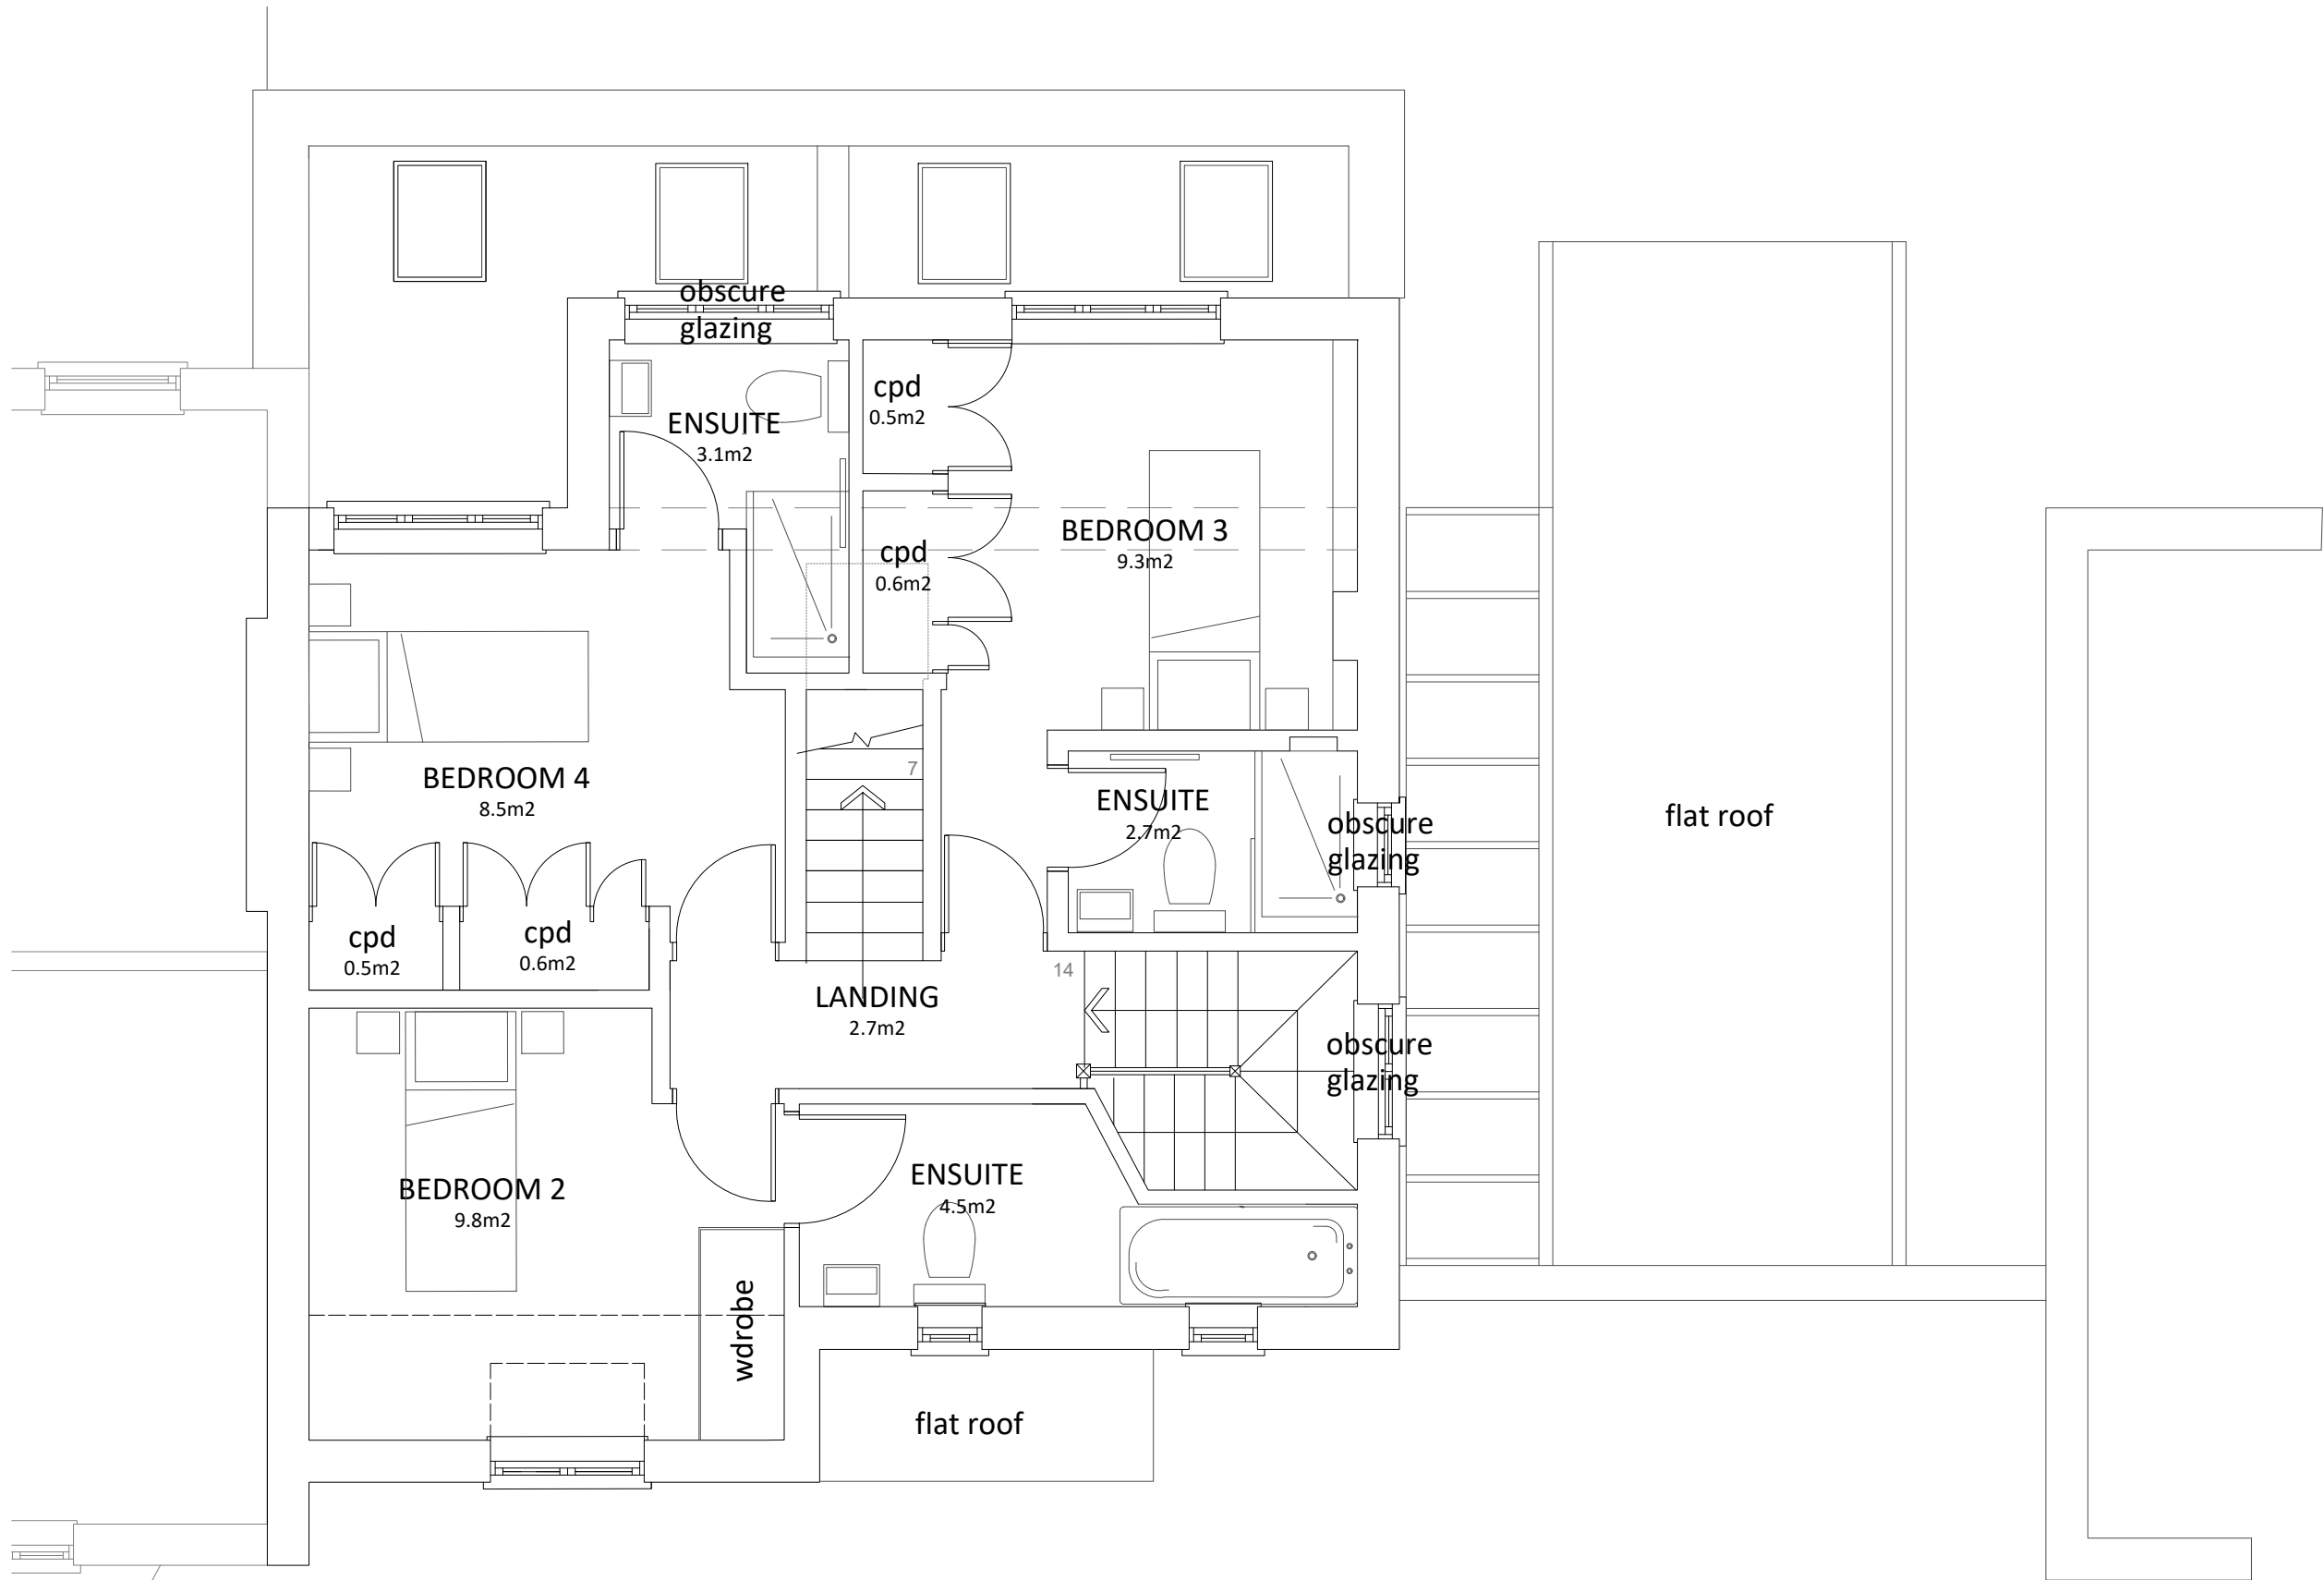

oof

11 Beech Avenue

FIRST FLOOR PLAN AS PROPOSED

SCALE 1:50




SCALE 1:50



PROJECT TITLE	11 Beech Avenue, Ruislip HA4 8UG		
DRAWING TITLE	PLANS		
DRAWING No.	P102	REVISION	5
DATE	MAY/2025	STATUS	
JOB No.	25001	SCALE	1:50@A3
DRAWN	OJ	CHECKED	TB



NOTES:
Do not scale this drawing.
Chelsea Consultants to be informed of all discrepancies in dimensions.
Contractors to check all dimensions on site.
This drawing and its content remains the copyright of Chelsea Consultants and shall not be copied in any format without written consent.
Chelsea Consultants is a trading name of A J Browne Private Office Ltd.

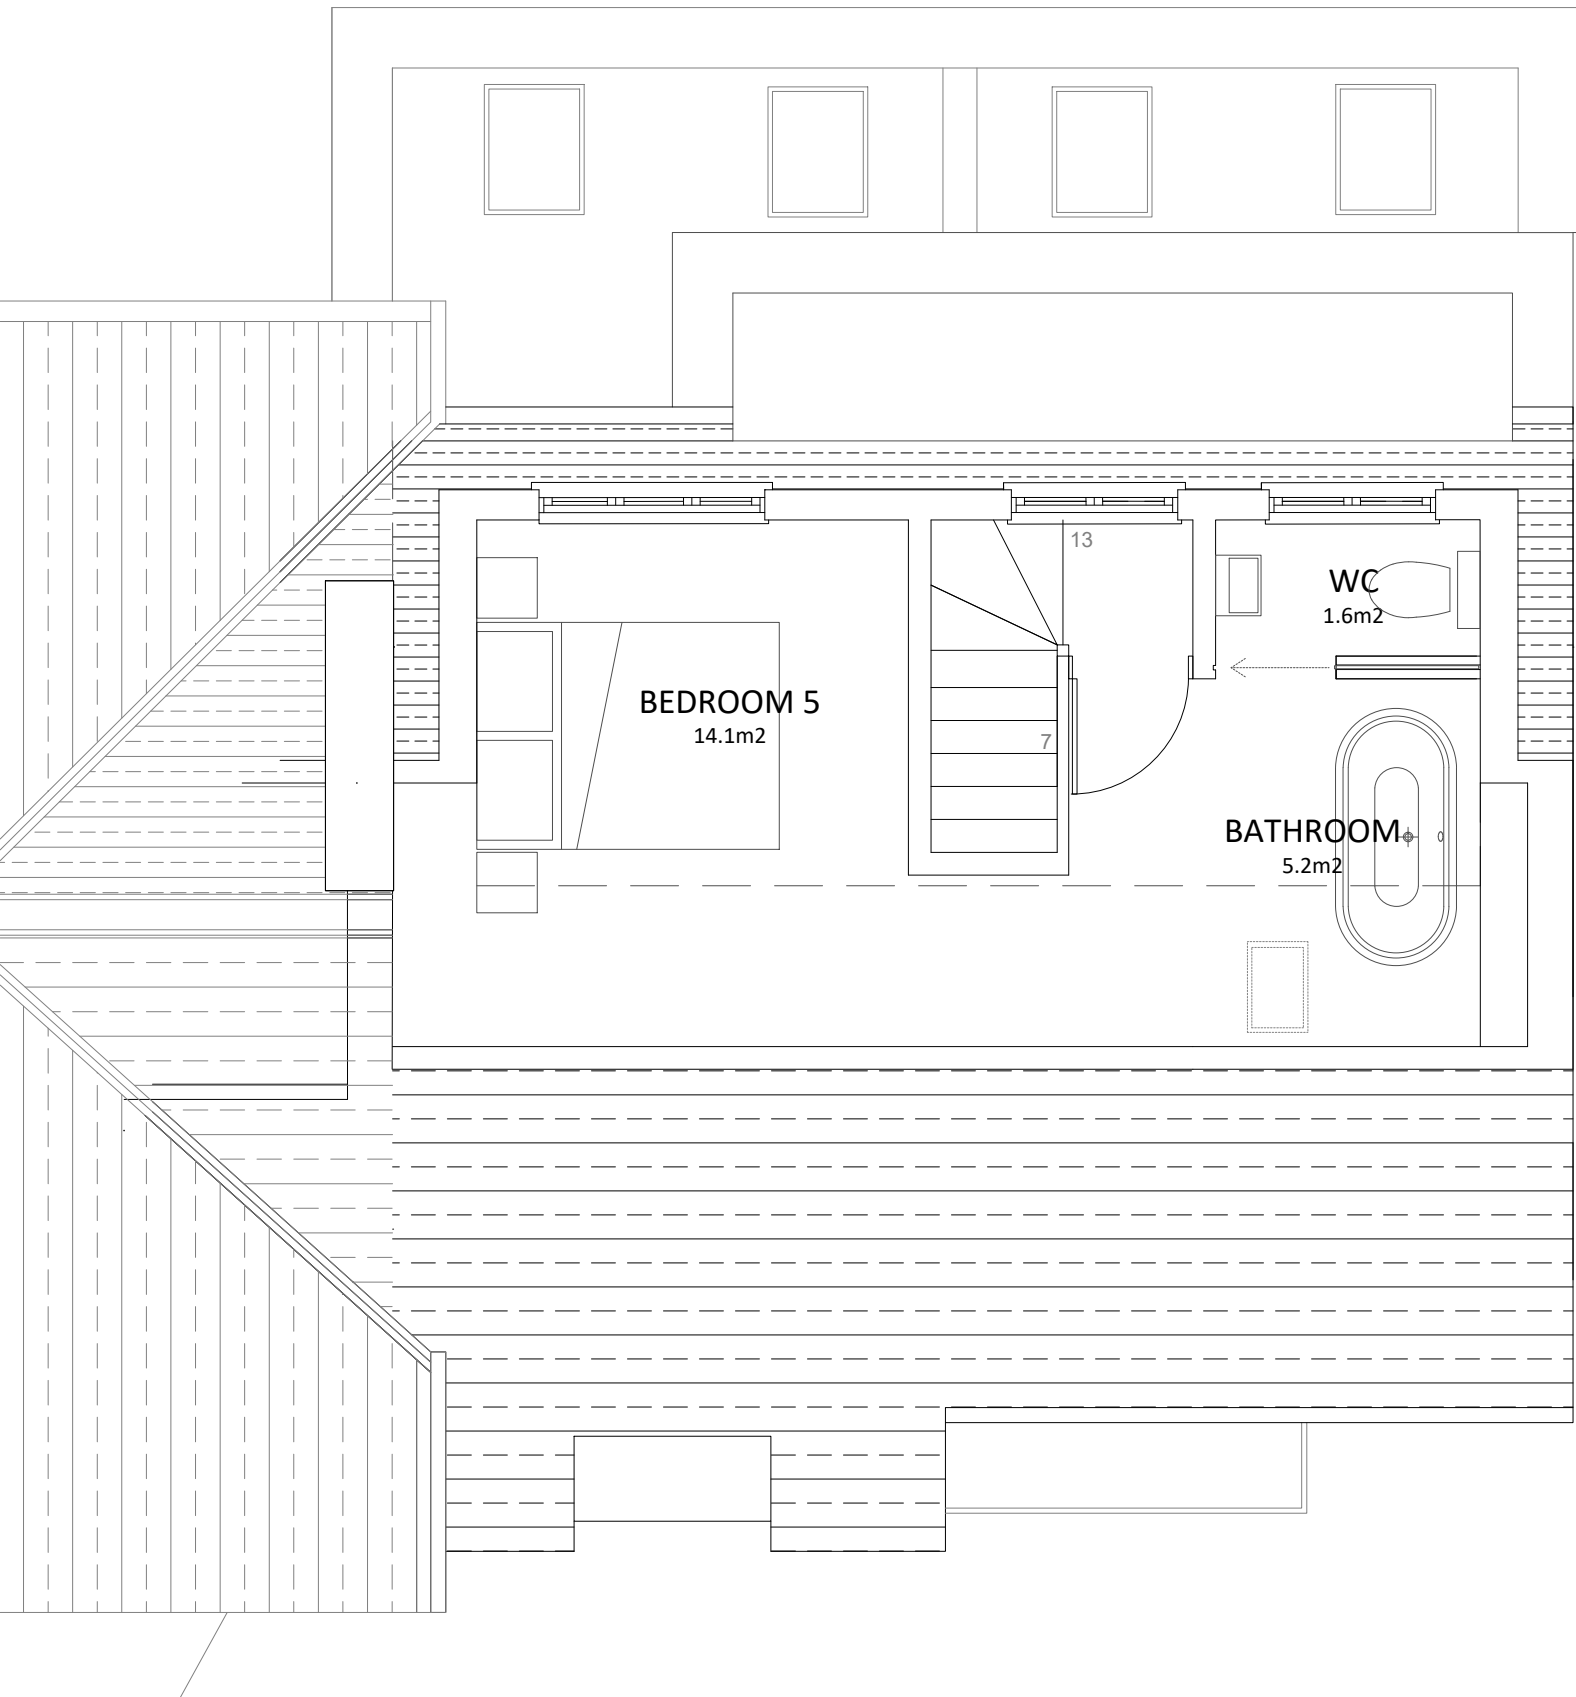

11 Beech Avenue

SECOND FLOOR PLAN AS PROPOSED

SCALE 1:50



SCALE 1:50






PROJECT TITLE	11 Beech Avenue, Ruislip HA4 8UG		
DRAWING TITLE	PLANS		
DRAWING No.	P003	REVISION	4
DATE	MAY/2025	STATUS	
JOB No.	25001	SCALE	1:50@A3
DRAWN	OJ	CHECKED	TB

C

CHELSEA
CONSULTANTS

18 CHELSEA MANOR STREET
LONDON SW3 3UH
TEL: 0207 352 5410
Email: info@chelseaconsultants.com
www.chelseaconsultants.com

NOTES:
Do not scale this drawing.
Chelsea Consultants to be informed of all discrepancies in dimensions.
Contractors to check all dimensions on site.
This drawing and its content remains the copyright of Chelsea
Consultants and shall not be copied in any format without written consent.
Chelsea Consultants is a trading name of A J Browne Private Office Ltd.

  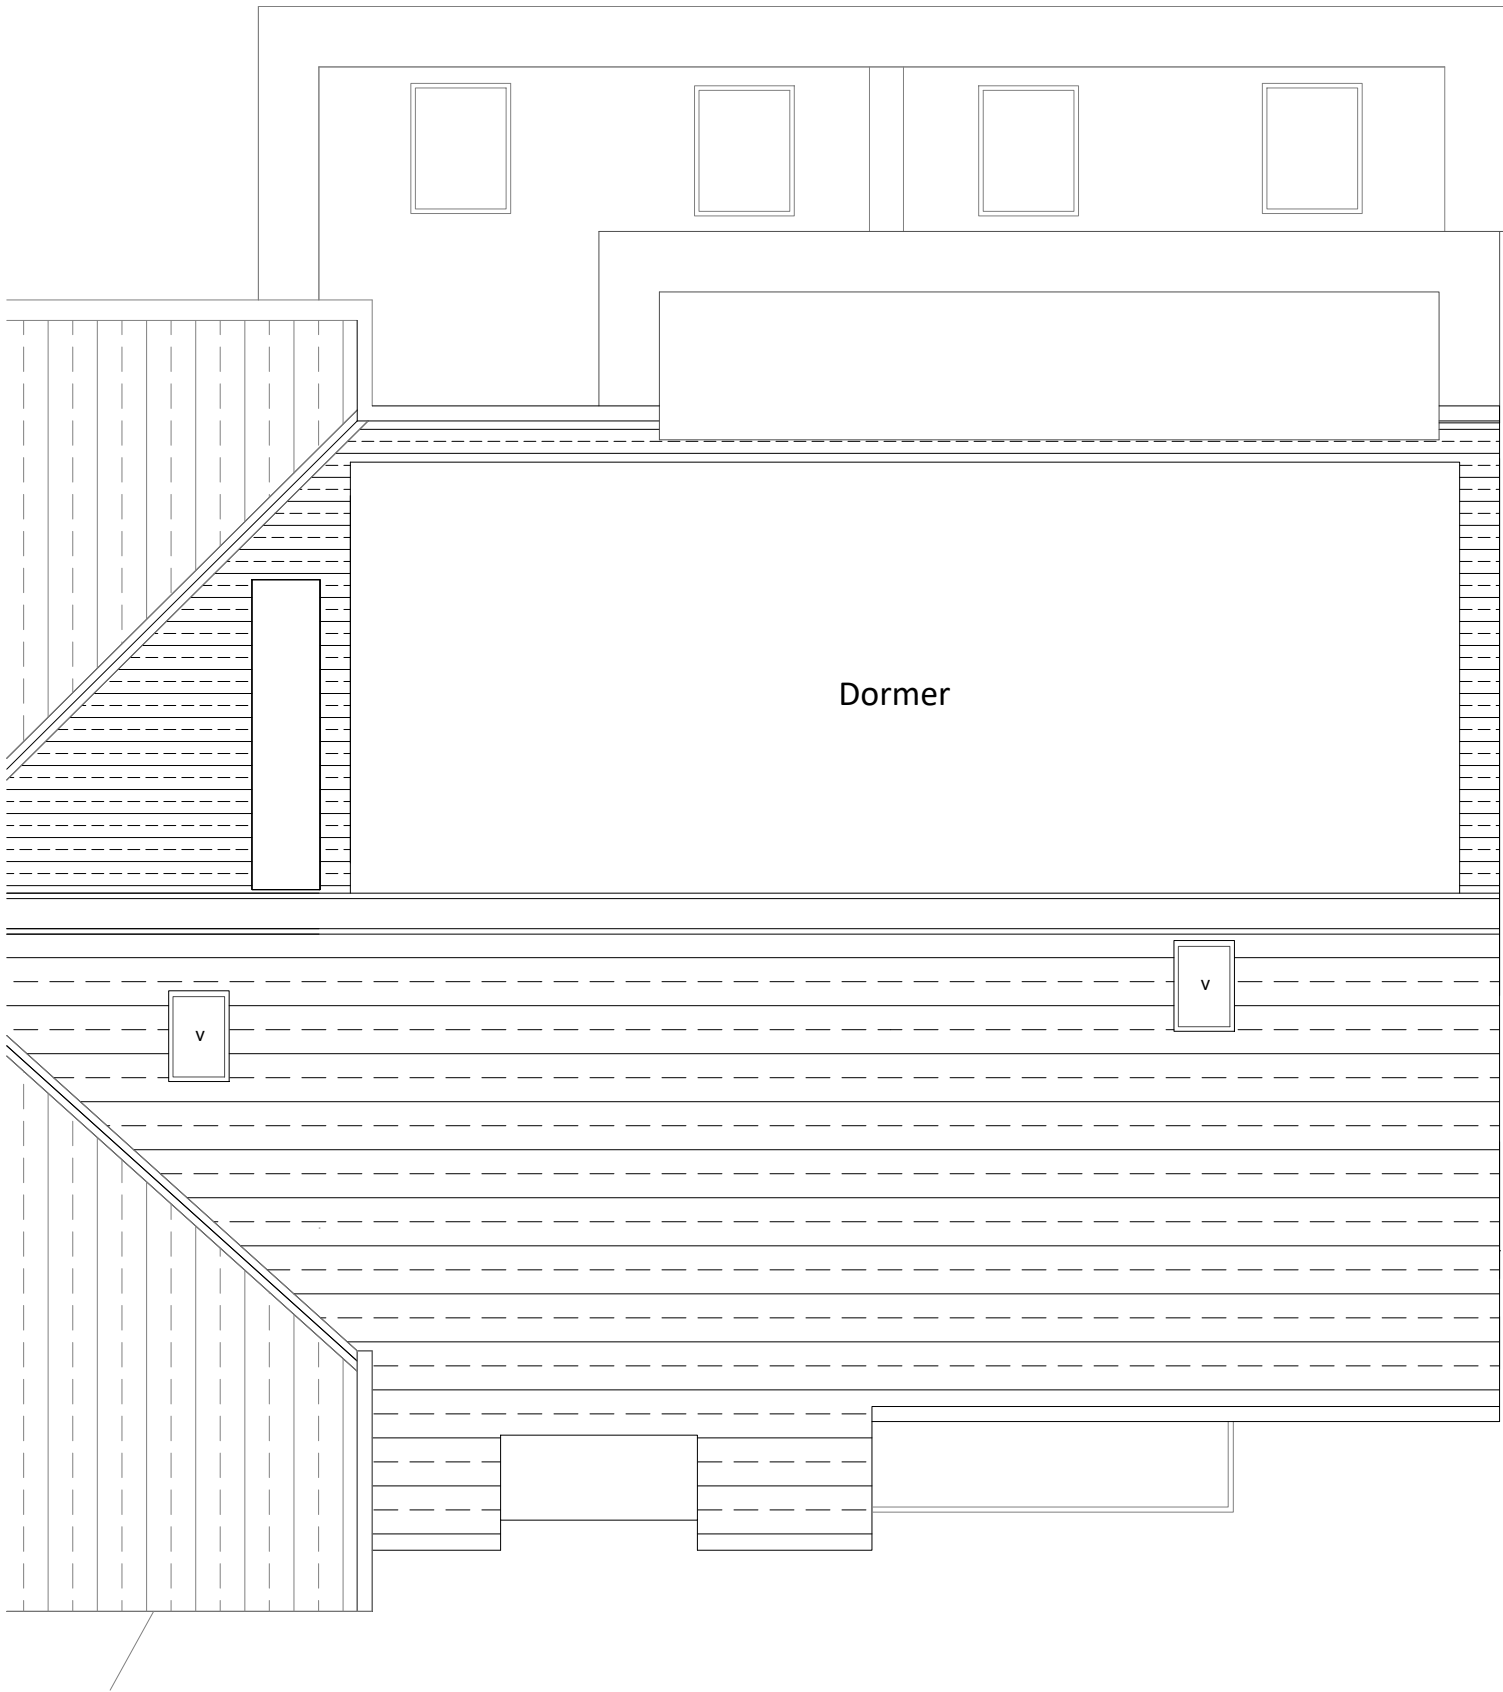

ROOF PLAN AS PROPOSED
SCALE 1:50



PROJECT TITLE	11 Beech Avenue, Ruislip HA4 8UG		
DRAWING TITLE	PLANS		
DRAWING No.	P004	REVISION	4
DATE	MAY/2025	STATUS	
JOB No.	25001	SCALE	1:50@A3
DRAWN	OJ	CHECKED	TB

C

CHELSEA
CONSULTANTS

18 CHELSEA MANOR STREET
LONDON SW3 3UH
TEL: 0207 352 5410
Email: info@chelseaconsultants.com
www.chelseaconsultants.com

NOTES:
Do not scale this drawing.
Chelsea Consultants to be informed of all discrepancies in dimensions.
Contractors to check all dimensions on site.
This drawing and its content remains the copyright of Chelsea
Consultants and shall not be copied in any format without written consent.
Chelsea Consultants is a trading name of A J Browne Private Office Ltd.