



EXISTING GROUND FLOOR PLAN

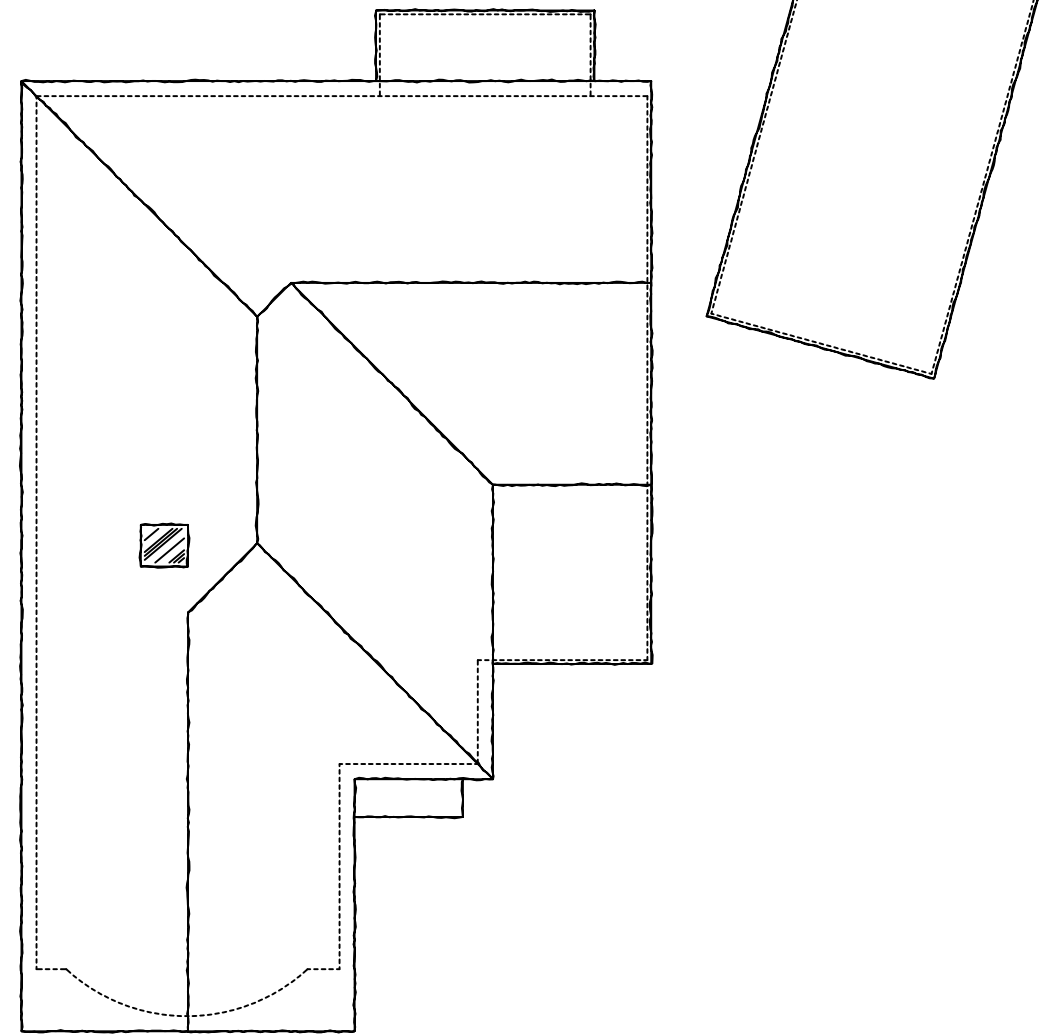

EXISTING ROOF PLAN

Notes

All drawings to be signed off by building control before the commencement of any works. If works commence on a Building Notice, the Builder/property owner commences works at their own risk and ELA Design (or its Officer's) cannot accept any liability whatsoever for these works carried out.

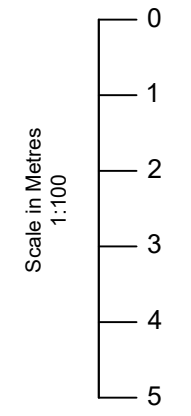

Rev	Date	Details	By
A	03/03/26	Revision A	CE

Project: Side & Rear Extension

Drawing: Existing Layout

Address: 11 Ellesmere Close, Ruislip, HA4 7PQ

Drawing N°: ELA/1 Rev: A


A3 Scale: 1:100 Drawn By: CE Job No: 3501 Date: 03/03/26



www.ela-design.co.uk


ELA Design
Beechcroft
Riverside Avenue
Broxbourne
Herts
EN10 6RA

Tel: - 07979510821

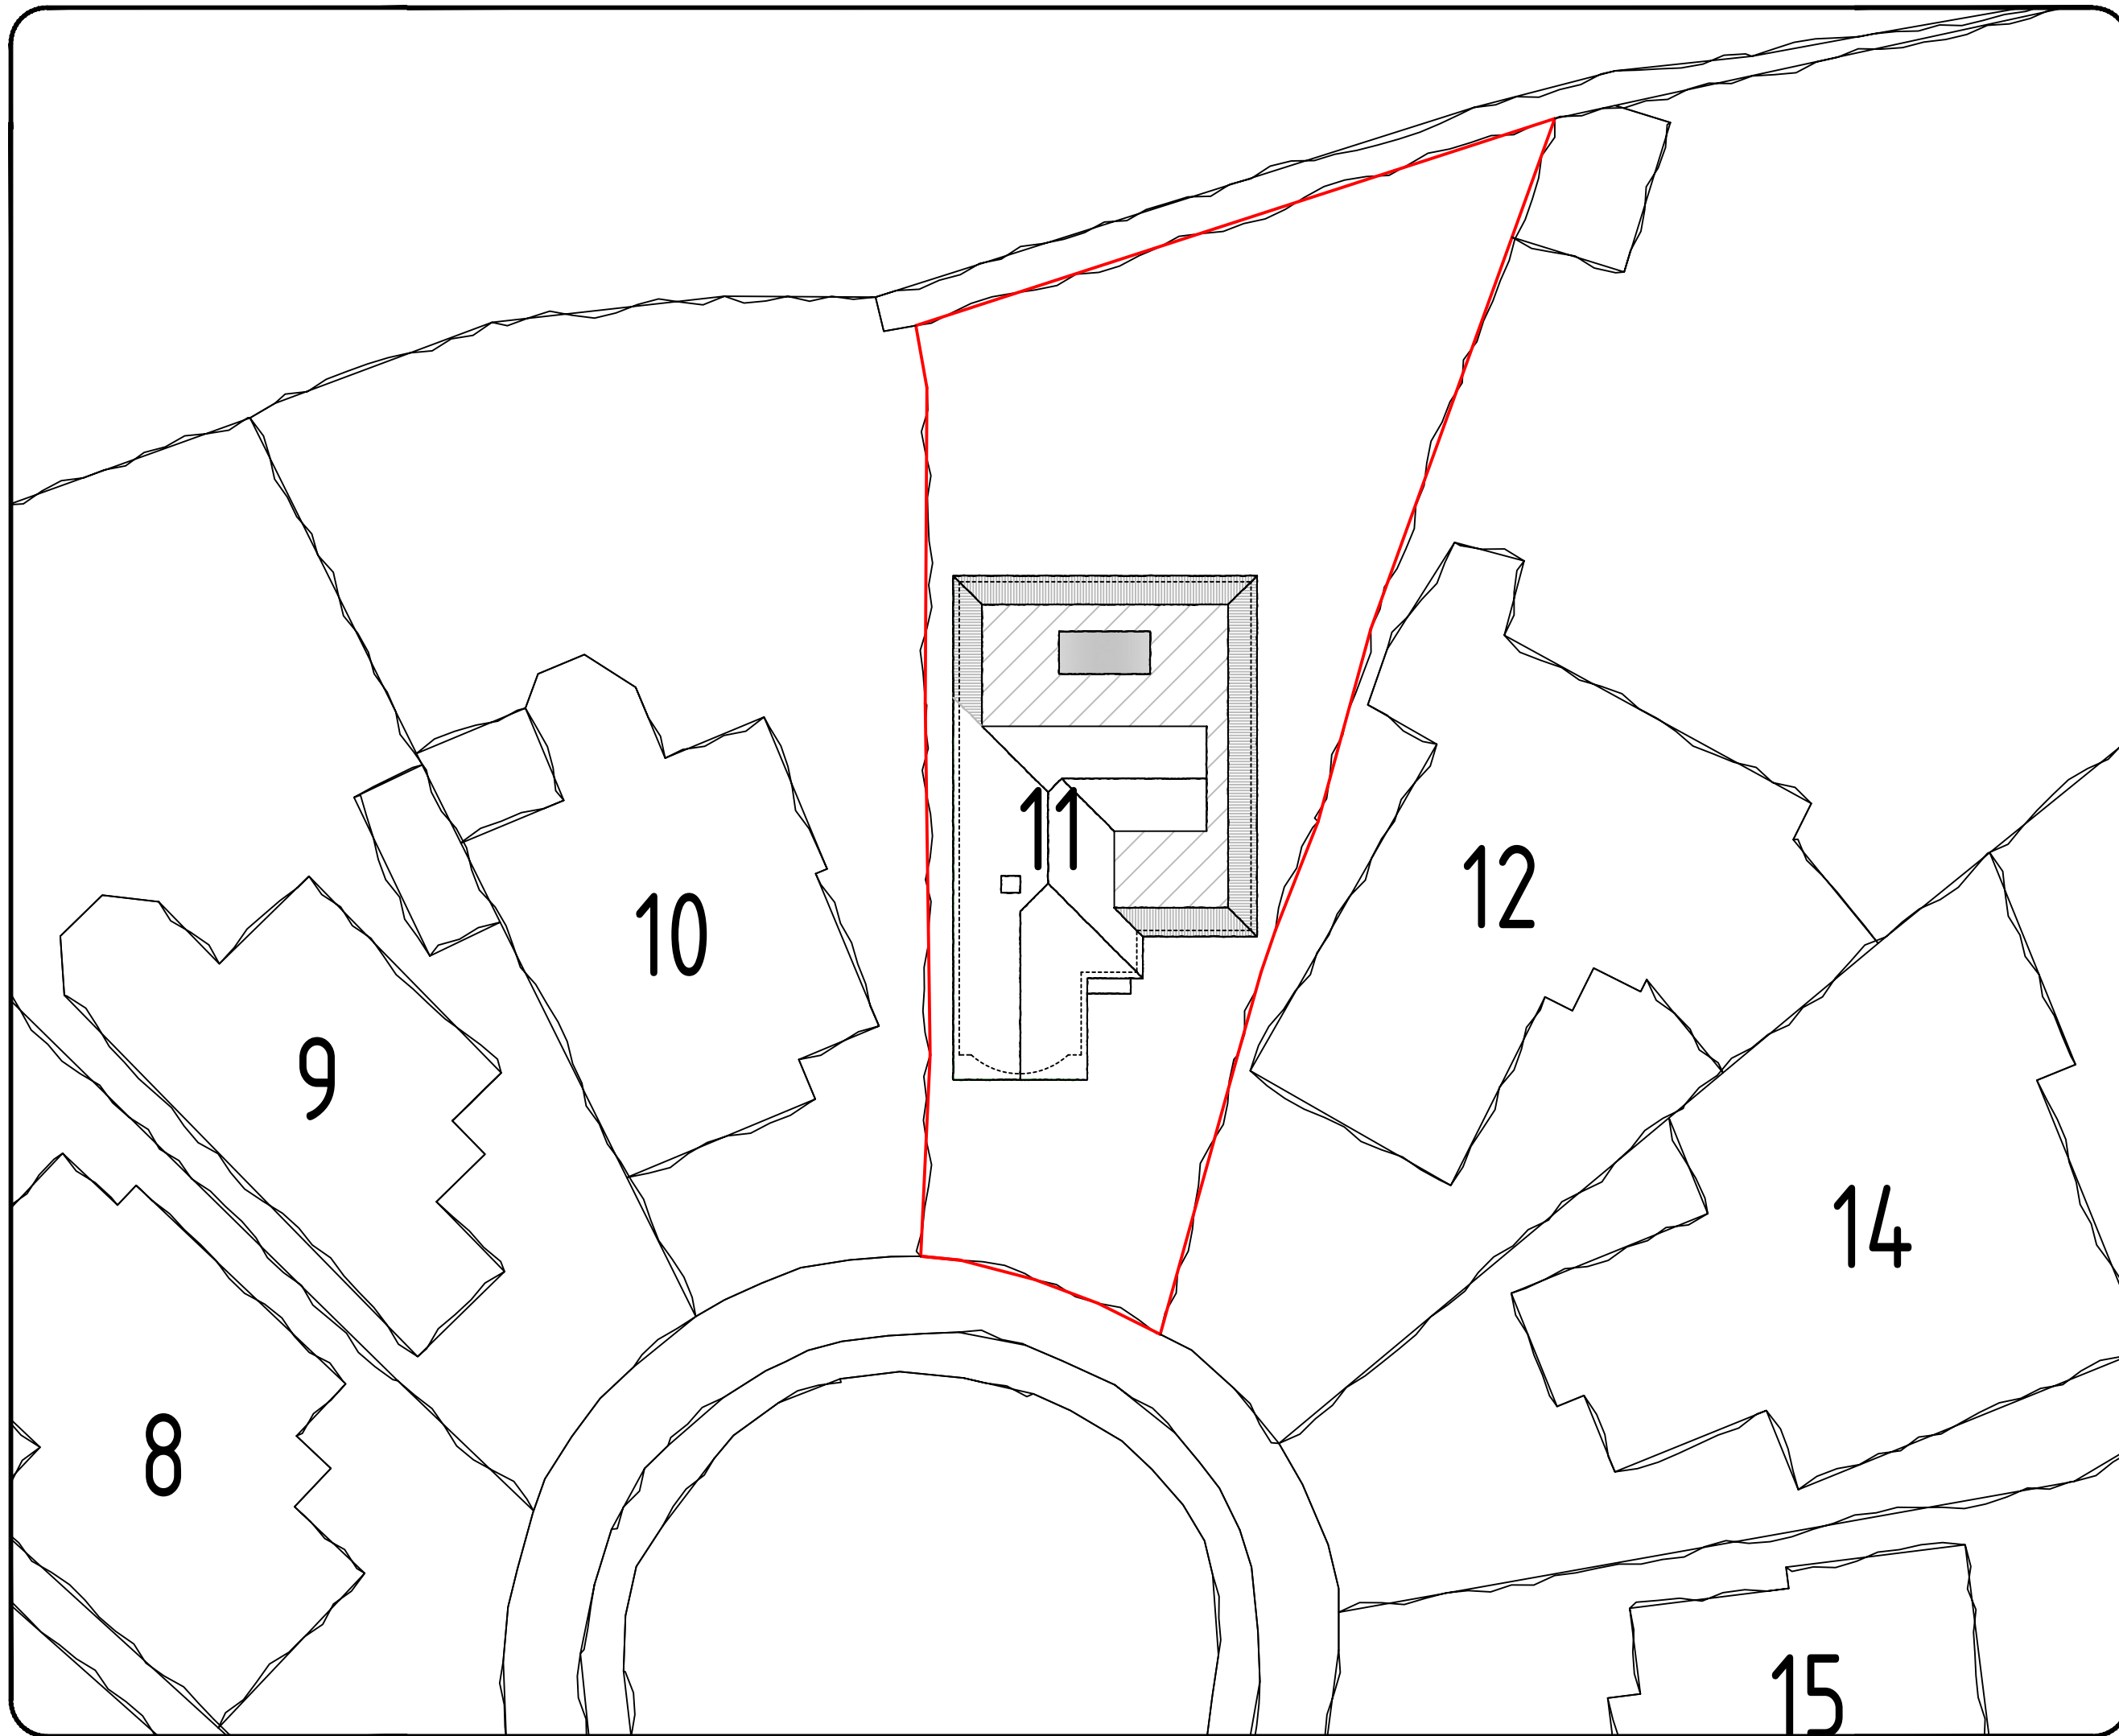

Notes

All drawings to be signed off by building control before the commencement of any works. If works commence on a Building Notice, the Builder/property owner commences works at their own risk and ELA Design (or its Officer's) cannot accept any liability whatsoever for these works carried out.

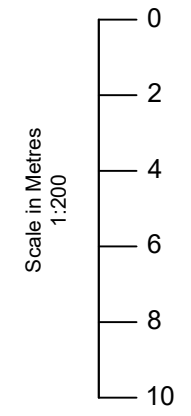

O/S licence number
100060020

Rev	Date	Details	By
A	03/03/26	Revision A	CE

Project:
Side & Rear Extension

Drawing:
Block Plan



Address:
11 Ellesmere Close,
Ruislip, HA4 7PQ

Drawing N°:
ELA/10

Rev:
A

A3 Scale: 1:200
Drawn By: CE
Job No: 3501
Date: 03/03/26


ELA Design
Beechcroft
Riverside Avenue
Broxbourne
Herts
EN10 6RA
www.ela-design.co.uk
Tel: - 07979510821

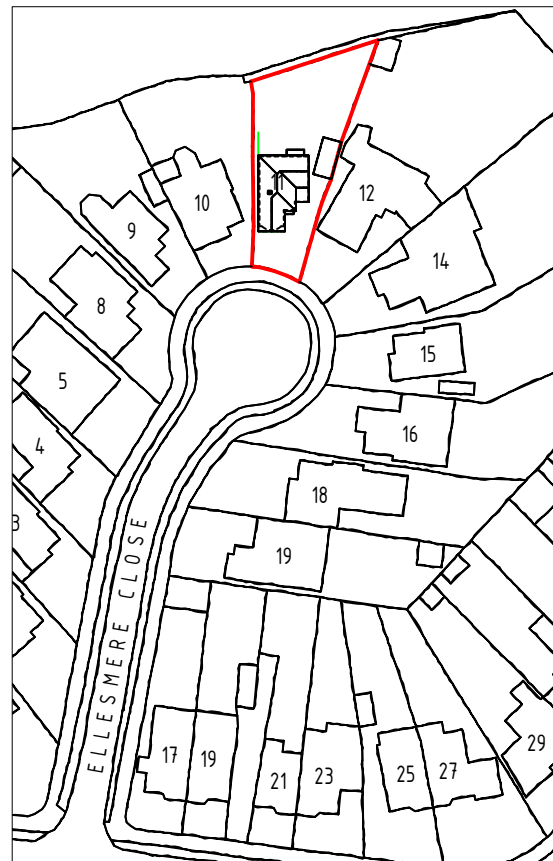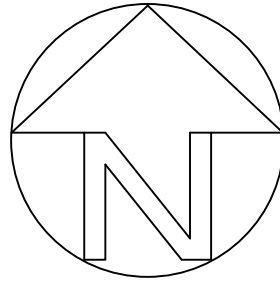

LOCATION PLAN

Notes

All drawings to be signed off by building control before the commencement of any works. If works commence on a Building Notice, the Builder/property owner commences works at their own risk and ELA Design (or its Officer's) cannot accept any liability whatsoever for these works carried out.

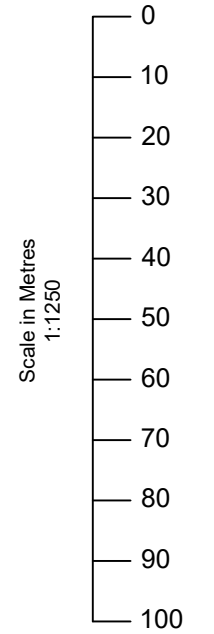

O/S licence number
100060020

Rev	Date	Details	By
A	03/03/26	Revision A	CE

Project:
Side & Rear Extension

Drawing:
Site Location Plan

Address:
11 Ellesmere Close,
Ruislip, HA4 7PQ

Drawing N°:	ELA/21	Rev:	A
-------------	--------	------	---

A3 Scale:	Drawn By:	Job No:	Date:
1:1250	CE	3501	03/03/26



www.ela-design.co.uk

ELA Design
Beechcroft
Riverside Avenue
Broxbourne
Herts
EN10 6RA

Tel:- 07979510821