



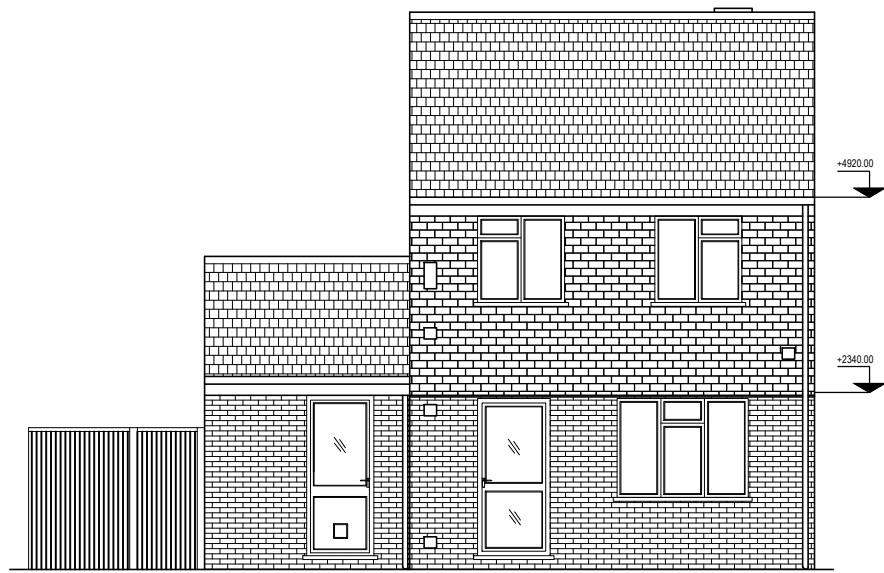

EXISTING FRONT ELEVATION
1:100 @ A3



EXISTING REAR ELEVATION
1:100 @ A3

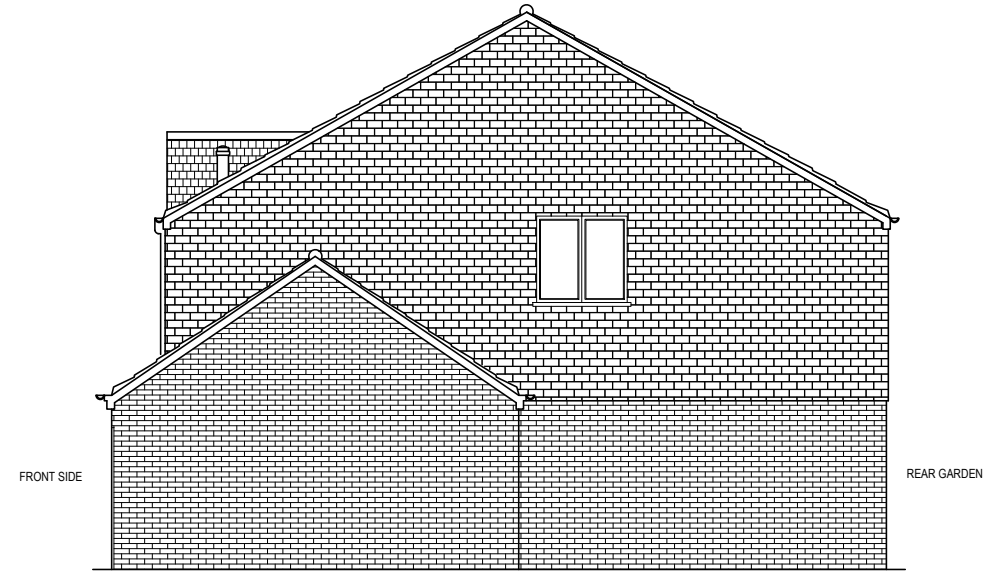

EXISTING SIDE ELEVATION 'A'
1:100 @ A3

Project:
13 KILPATRICK WAY,
HAYES,
UB4 9SX

Title:
EXISTING ELEVATIONS
FRONT, REAR, SIDE 'A' ELEVATION
SINGLE STOREY REAR EXTENSION & GARAGE CONVERSION

-	Aug 2025	Preliminary
Rev	Date	Description
Scale: 1:100@A3		
Initial Date: Aug 2025		
Drawing No: 25BC-0B		
Rev: -		

GENERAL NOTES

- These documents are for planning purposes only.
- Contractor must verify all dimensions on site before commencing any work or shop drawings.

0 1m 2m 3m
1:100@A3