




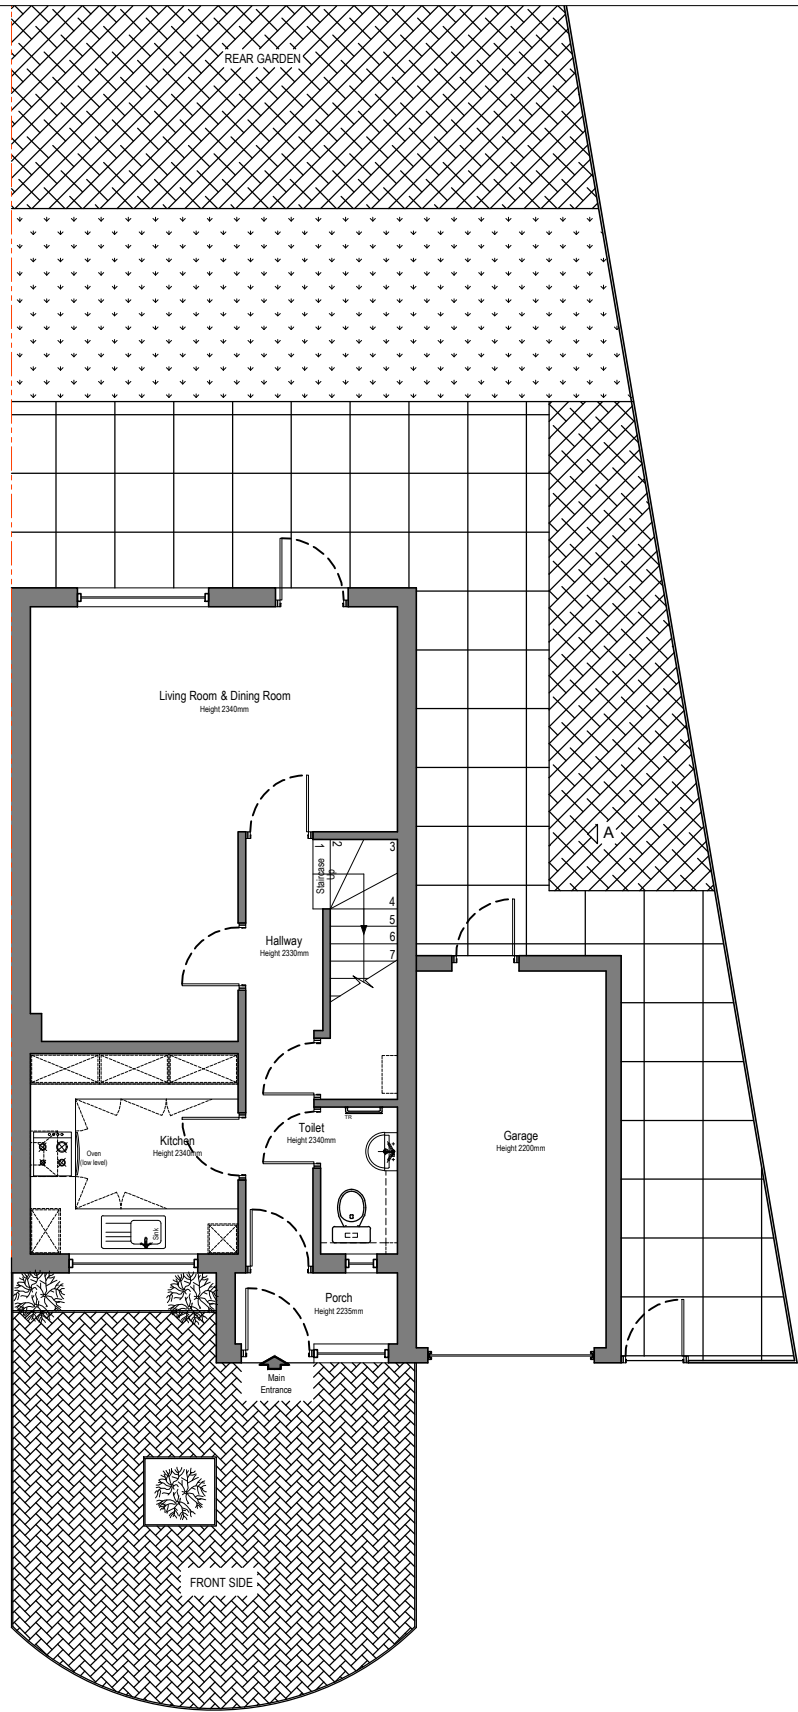

EXISTING GROUND FLOOR PLAN
1:100 @ A3

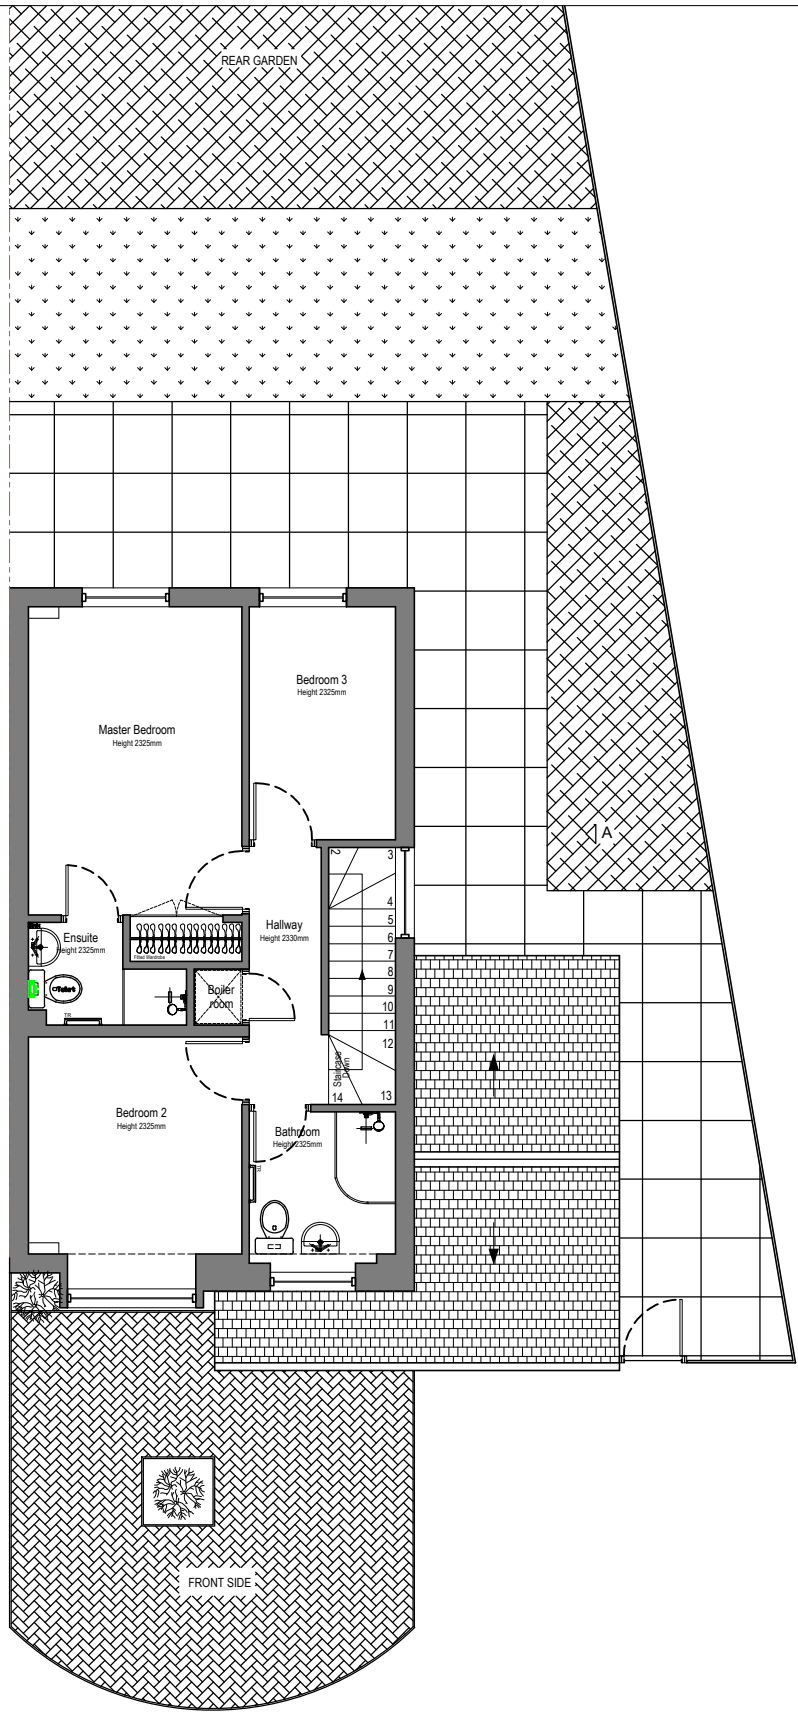

EXISTING FIRST FLOOR PLAN
1:100 @ A3

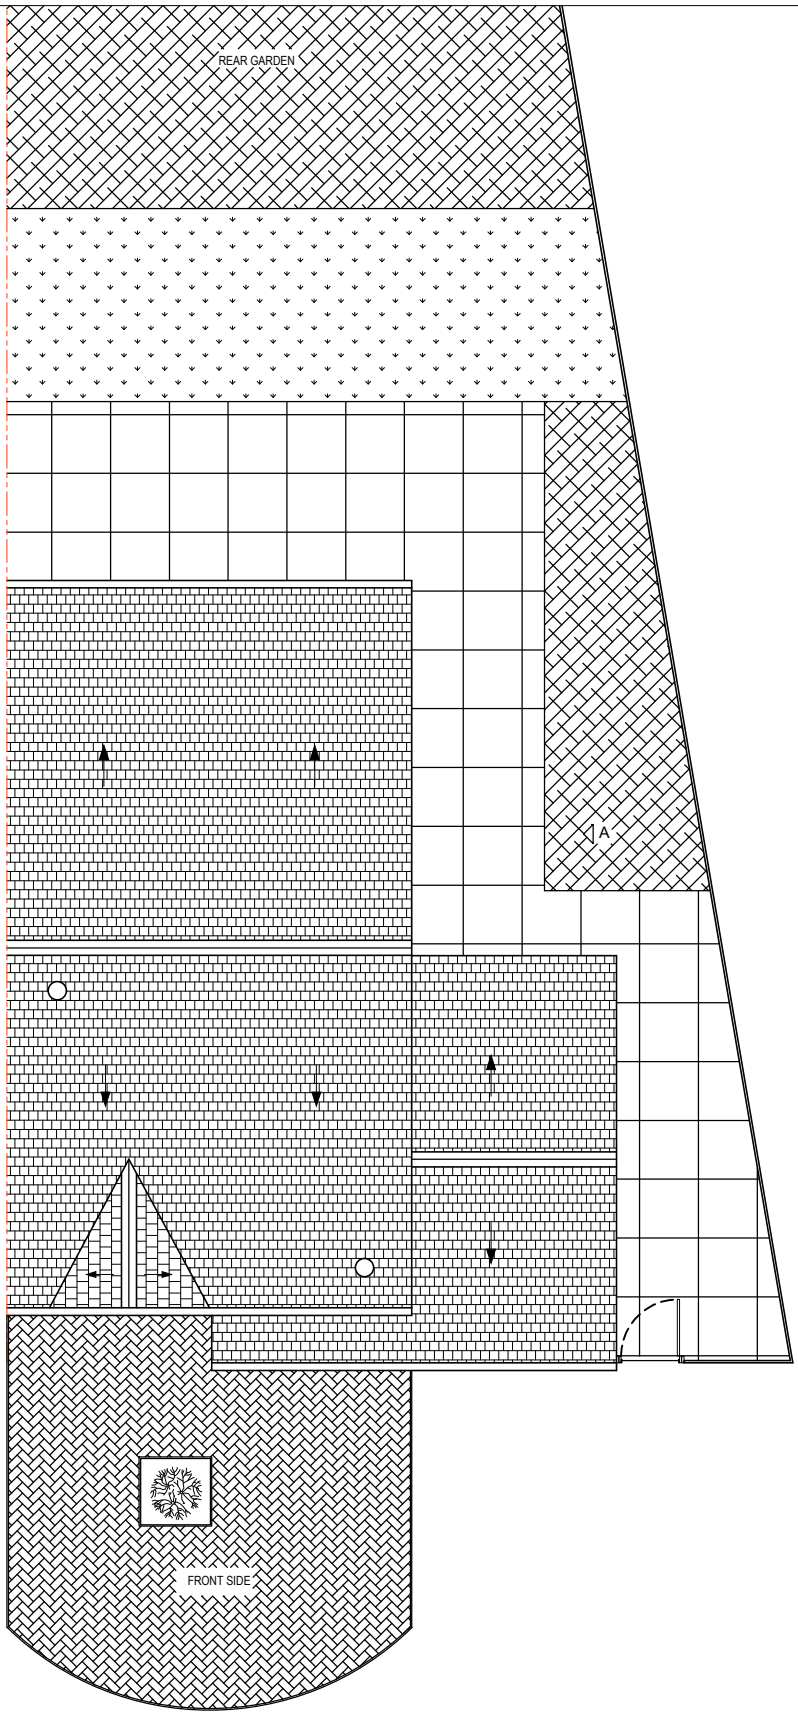

EXISTING ROOF PLAN
1:100 @ A3

Project:
25 BRENTFORD CLOSE,
YEADING,
UB4 9QG

Title:
EXISTING PLANS
GROUND, FIRST & ROOF PLAN
SINGLE STOREY REAR EXTENSION & GARAGE CONVERSION

-	Aug 2025	Preliminary
Rev	Date	Description
Scale: 1:100@A3		
Initial Date: Aug 2025		
Drawing No: 25BC-0A		
Rev: -		

GENERAL NOTES

1. These documents are for planning purposes only.
2. Contractor must verify all dimensions on site before commencing any work or shop drawings.

KEY TO WALL TYPES

- Existing External Walls
- Existing Internal Walls
- Proposed External Walls
- Proposed Internal Walls



0 1m 2m 3m
1:100@A3