




PROPOSED FRONT ELEVATION
1:100 @ A3

PROPOSED REAR ELEVATION
1:100 @ A3

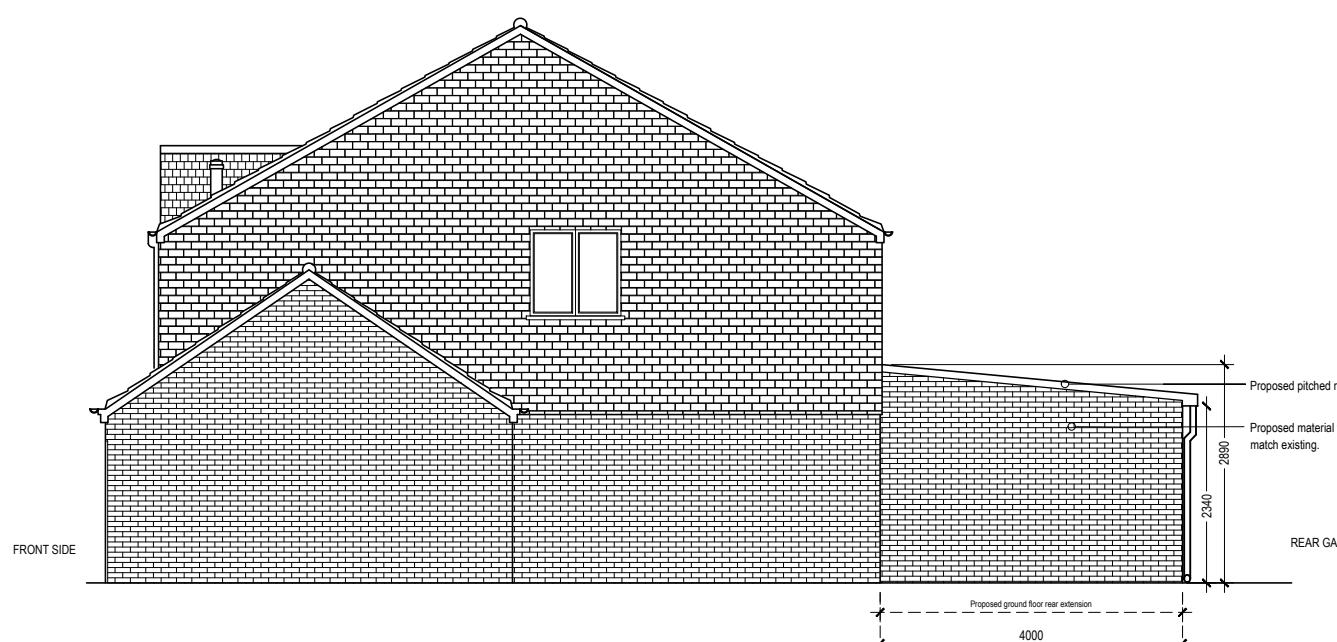

PROPOSED SIDE ELEVATION 'A'
1:100 @ A3

Project:	Aug 2025	Preliminary
Rev	Date	Description
GENERAL NOTES		
1. These documents are for planning purposes only. 2. Contractor must verify all dimensions on site before commencing any work or shop drawings.		
Scale: 1:100 @ A3		
Initial Date: Aug 2025		
Title: PROPOSED ELEVATIONS FRONT, REAR, SIDE 'A' ELEVATION SINGLE STOREY REAR EXTENSION & GARAGE CONVERSION		
Drawing No: 25BC-0D		
Rev:		